


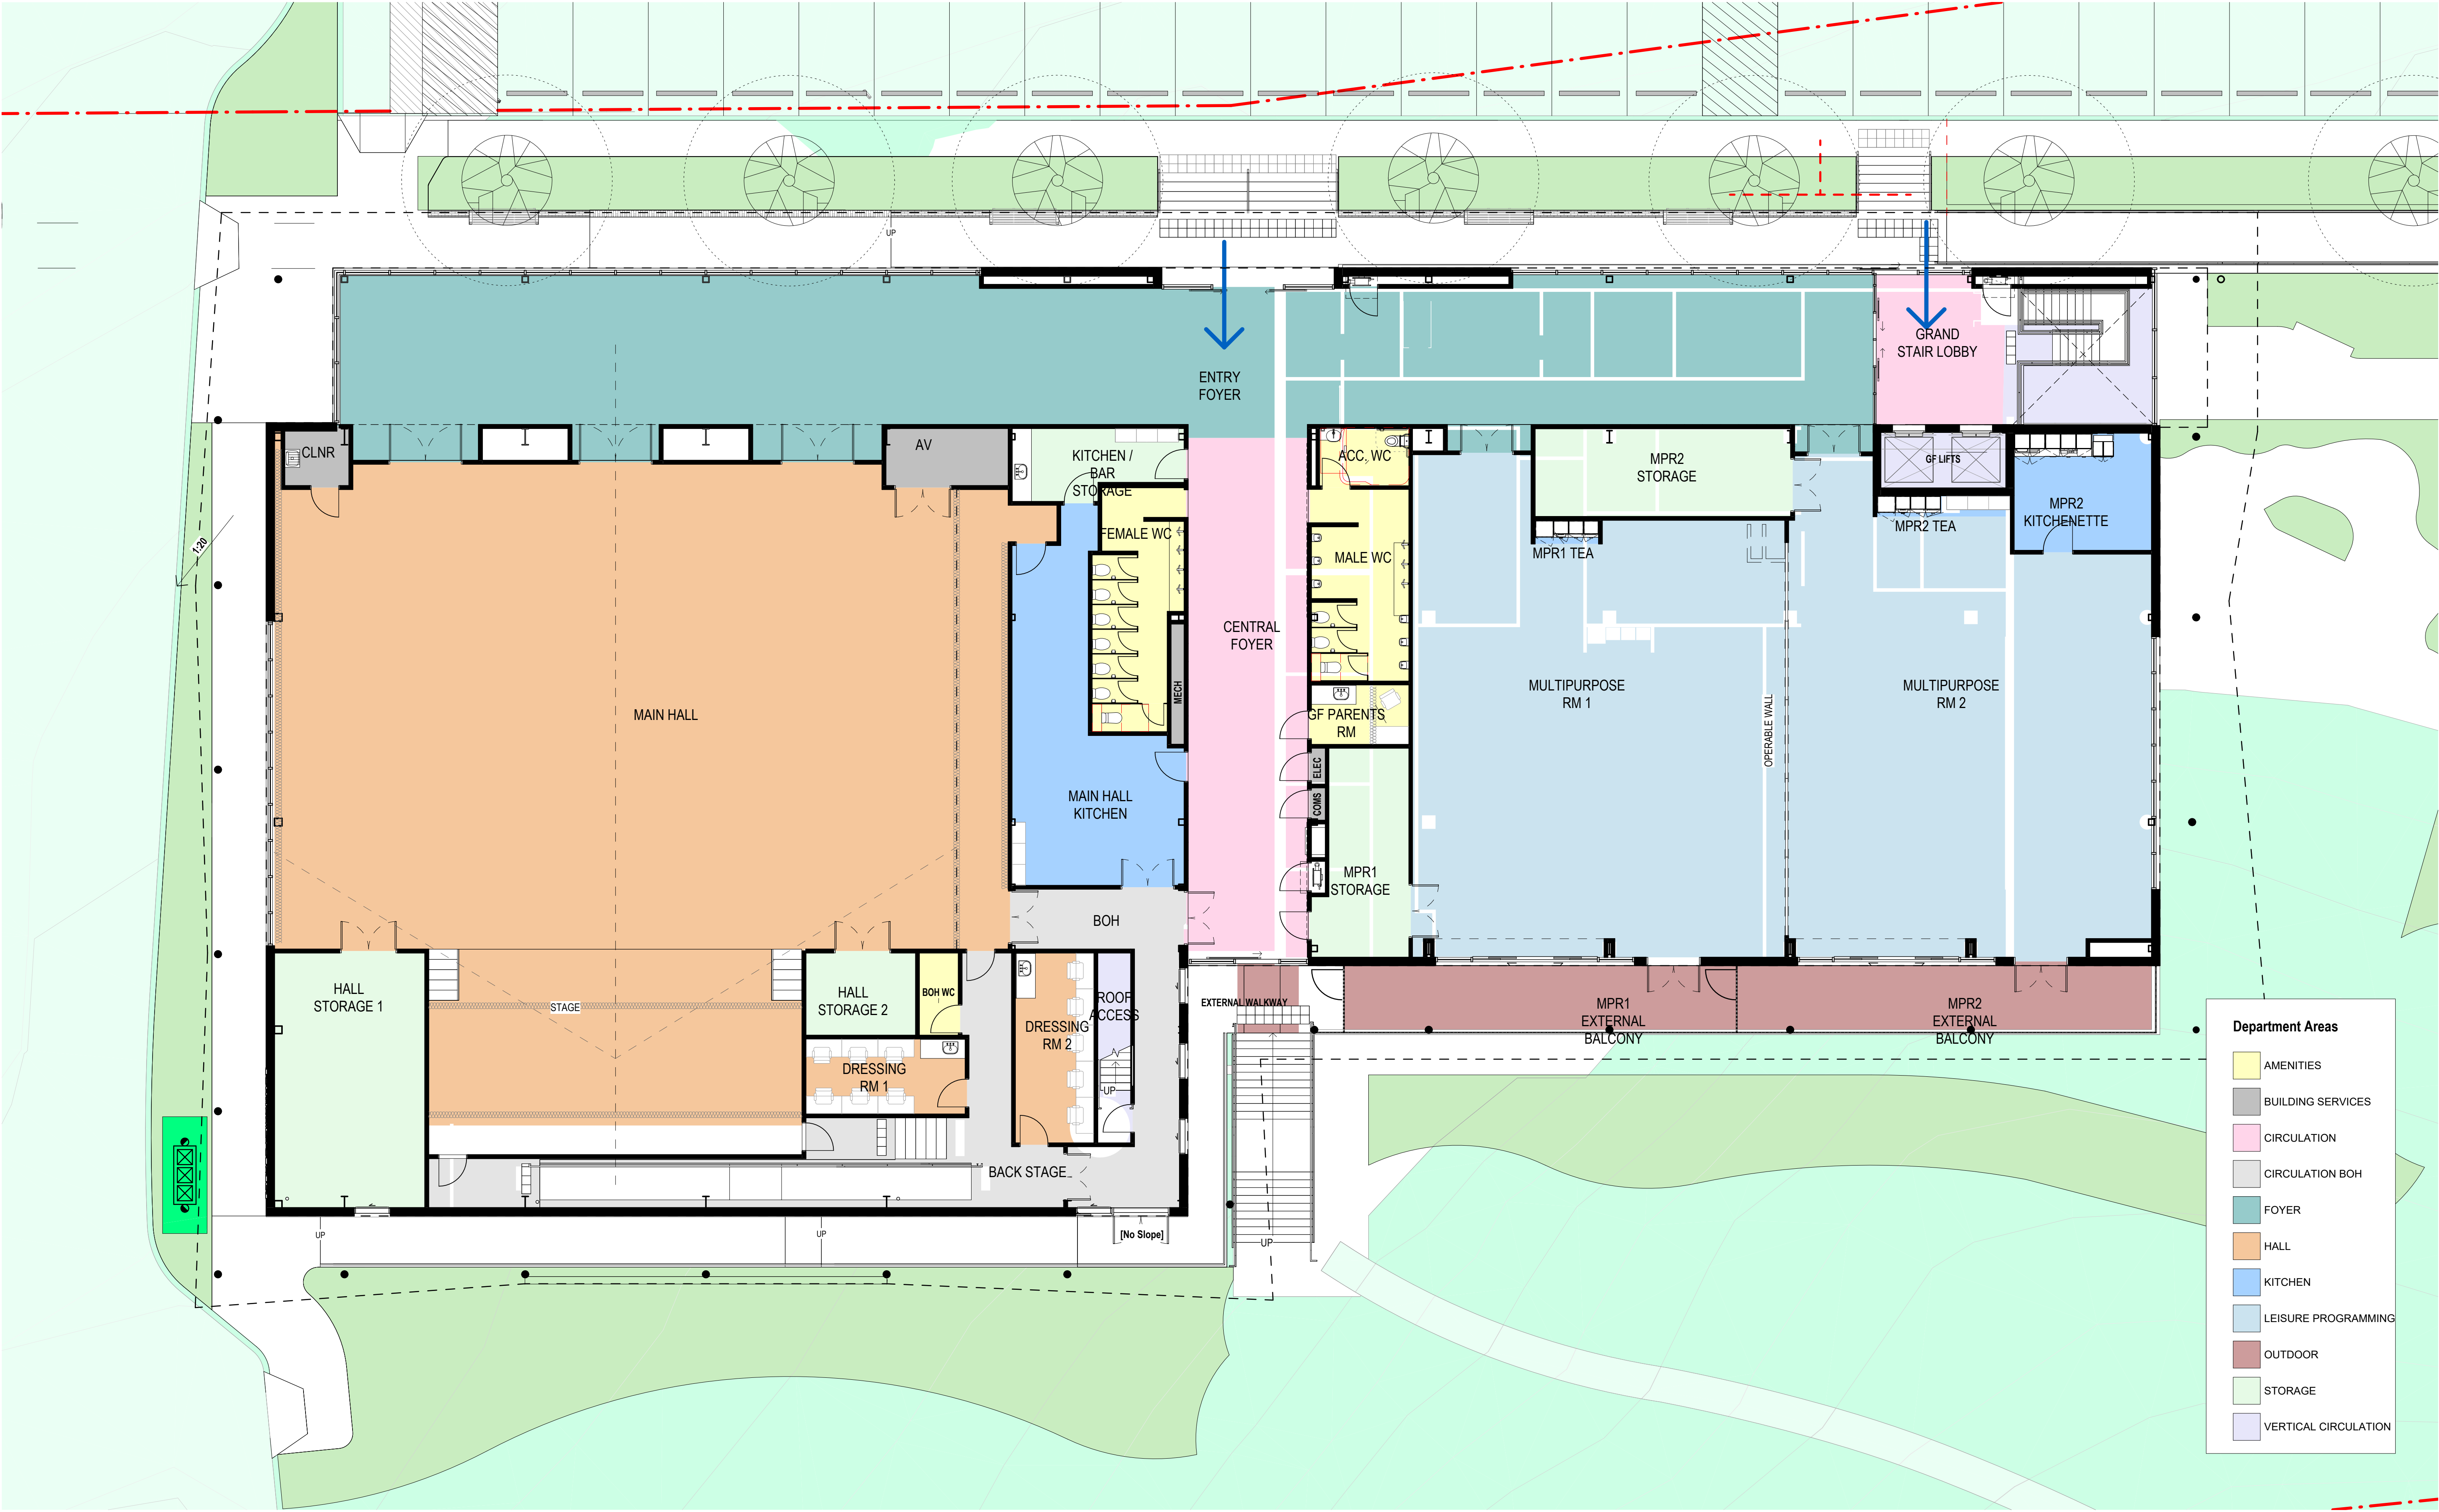

0 1 2 3 4 5
m
SCALE BAR - 1:100
© Copyright DesignInc Sydney Pty Limited
Nominated Architects
Ian Armstrong 7260
Mary Anne McGirr 10946
Cathryn Drew-Bredin 7269

No	DATE	REVISIONS	BY
A	02/10/2025	ISSUED FOR 30% DD	TJF

DISCLAIMER
This document may not be secure, may be corrupted in transmission or due to software incompatibility and/or may be amended or altered by third parties after leaving DesignInc Sydney Pty Ltd's possession. DesignInc is not responsible for and accepts no liability for such matters. Subject only to any conflicting provision within any prior binding agreement by DesignInc Sydney Pty Ltd (such agreement may also contain additional conditions relating to this document and its use):
• The content of this document is confidential and copyright in it belongs to DesignInc Sydney Pty Ltd. The content is permitted only to be opened, read and used by the addressee.
• Users of this document must carry out all relevant investigations and must examine, take advice as required and satisfy themselves concerning the content, correctness and sufficiency of the attachment and its contents for their purposes.
• Minor changes to form and configuration may be required when drawings are subsequently prepared for construction purposes after the grant of development consent.
• Any person using or relying on document release & indemnities will keep indemnified DesignInc Sydney Pty Ltd against all claims, liabilities, loss, costs and expenses arising directly or indirectly out of or in connection with such use or reliance including without limitation, any misrepresentation, error or defect in this document.
• The design is not in a form suitable for use in connection with building works.

CLIENT



**CITY OF
PARRAMATTA**

ARCHITECT

DesignInc

PROJECT DON MOORE COMMUNITY HUB
N ROCKS RD & FARNELL AVE,
CARLINGFORD
TITLE PRESENTATION GROUND FLOOR
PLAN 1-100

DRAWN BY DL
SCALES 1 : 100 @ A1
PLOT DATE 02/10/2025
PROJECT NO. P24-087
DRAWING NO. 0502
REVISION A



0 1 2 3 4 5
SCALE BAR - 1:100
© Copyright DesignInc Sydney Pty Limited
Nominated Architects
Ian Armstrong 7260
Mary Anne McGirr 10946
Cathryn Drew-Bredin 7269

No	DATE	REVISIONS	BY
A	02/10/2025	ISSUED FOR 30% DD	TJF

DISCLAIMER
This document may not be secure, may be corrupted in transmission or due to software incompatibility and/or may be amended or altered by third parties after leaving DesignInc Sydney Pty Ltd's possession. DesignInc is not responsible for and accepts no liability for such matters. Subject only to any conflicting provision within any prior binding agreement by DesignInc Sydney Pty Ltd (such agreement may also contain additional conditions relating to this document and its use):
• The content of this document is confidential and copyright in it belongs to DesignInc Sydney Pty Ltd. The content is permitted only to be opened, read and used by the addressee.
• Users of this document must carry out all relevant investigations and must examine, take advice as required and satisfy themselves concerning the content, correctness and sufficiency of the attachment and its contents for their purposes.
• Minor changes to form and configuration may be required when drawings are subsequently prepared for construction purposes after the grant of development consent.
• Any person using or relying on document releases & indemnities and will keep indemnified DesignInc Sydney Pty Ltd against all claims, liabilities, loss, costs and expenses arising directly or indirectly out of or in connection with such use or reliance including without limitation, any misrepresentation, error or defect in this document.
• The design is not in a form suitable for use in connection with building works.



PROJECT DON MOORE COMMUNITY HUB
N ROCKS RD & FARNELL AVE,
CARLINGFORD
TITLE PRESENTATION LOWER GROUND
FLOOR PLAN 1-100

DRAWN BY DL
SCALES 1 : 100 @ A1
PLOT DATE 02/10/2025
PROJECT NO. P24-087
DRAWING NO. 0501
REVISION A