


TOTALS OF PATH TYPES


- A** APPROX. 785 Lin.m - 5m WIDE PATH AT GRADE
- B** APPROX. 65 Lin.m - 5m WIDE BOARDWALK
- C** APPROX. 44 Lin.m - 4m WIDE BRIDGE STRUCTURE
- D** APPROX. 12 Lin.m - 5m WIDE BRIDGE STRUCTURE



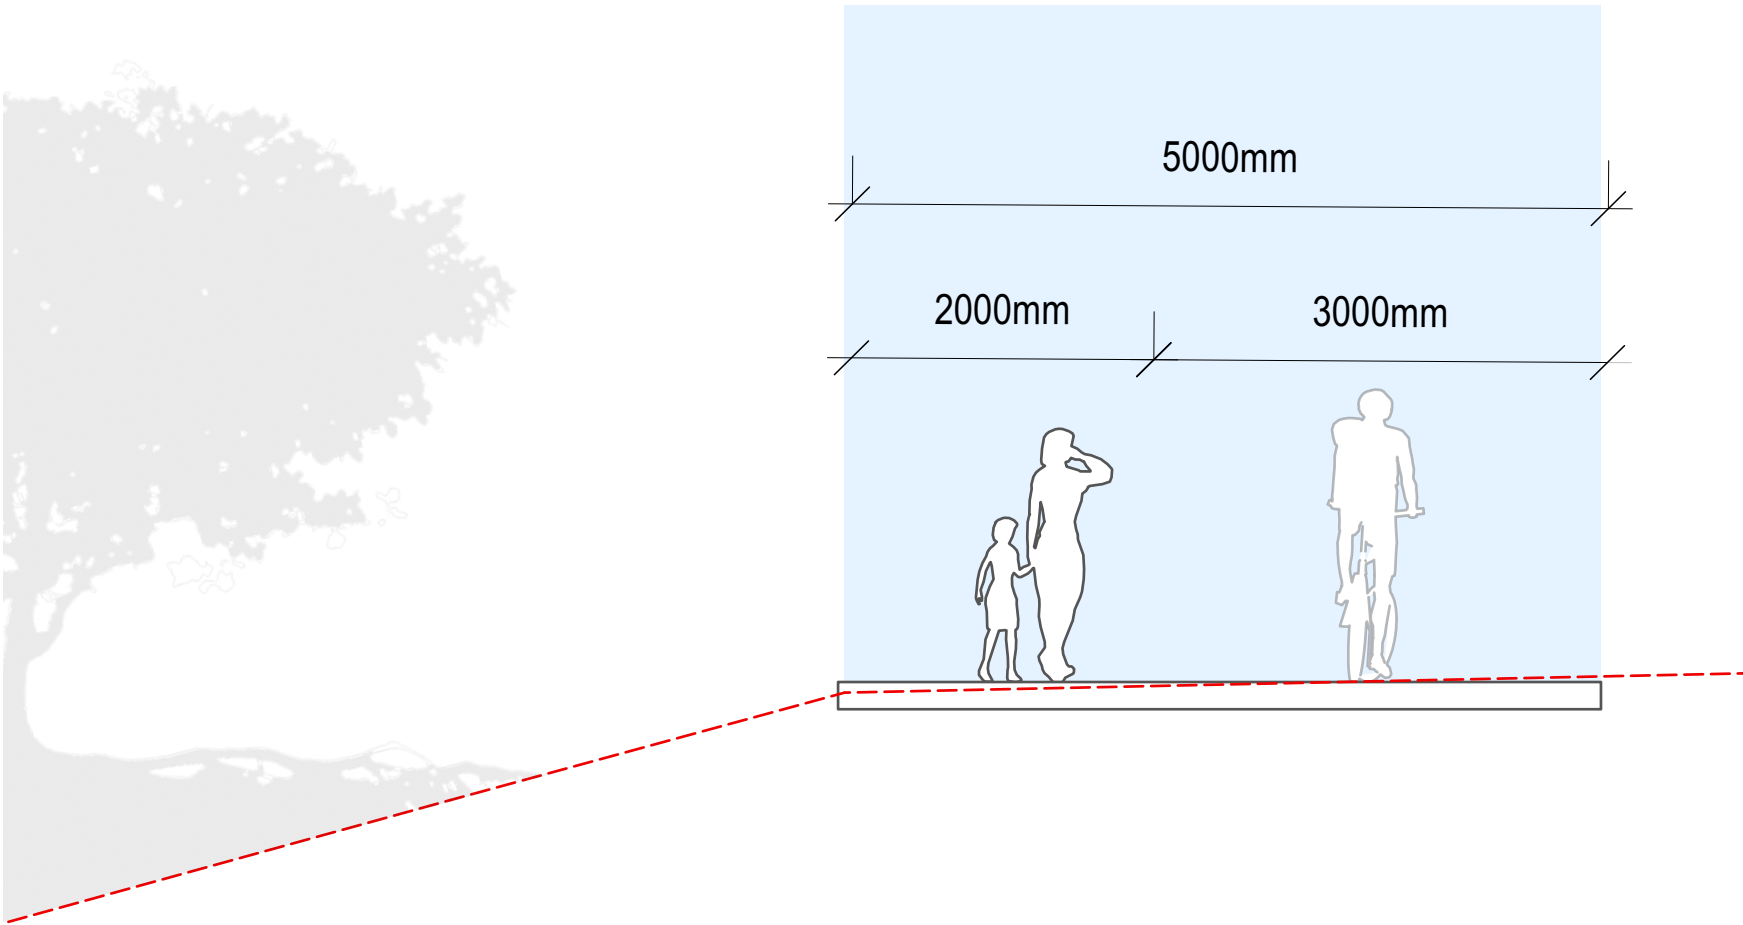


1 CROSS SECTION (CONCRETE PATH AT GRADE)
Scale: 1:50

0 1.0 2.0 3.0 M

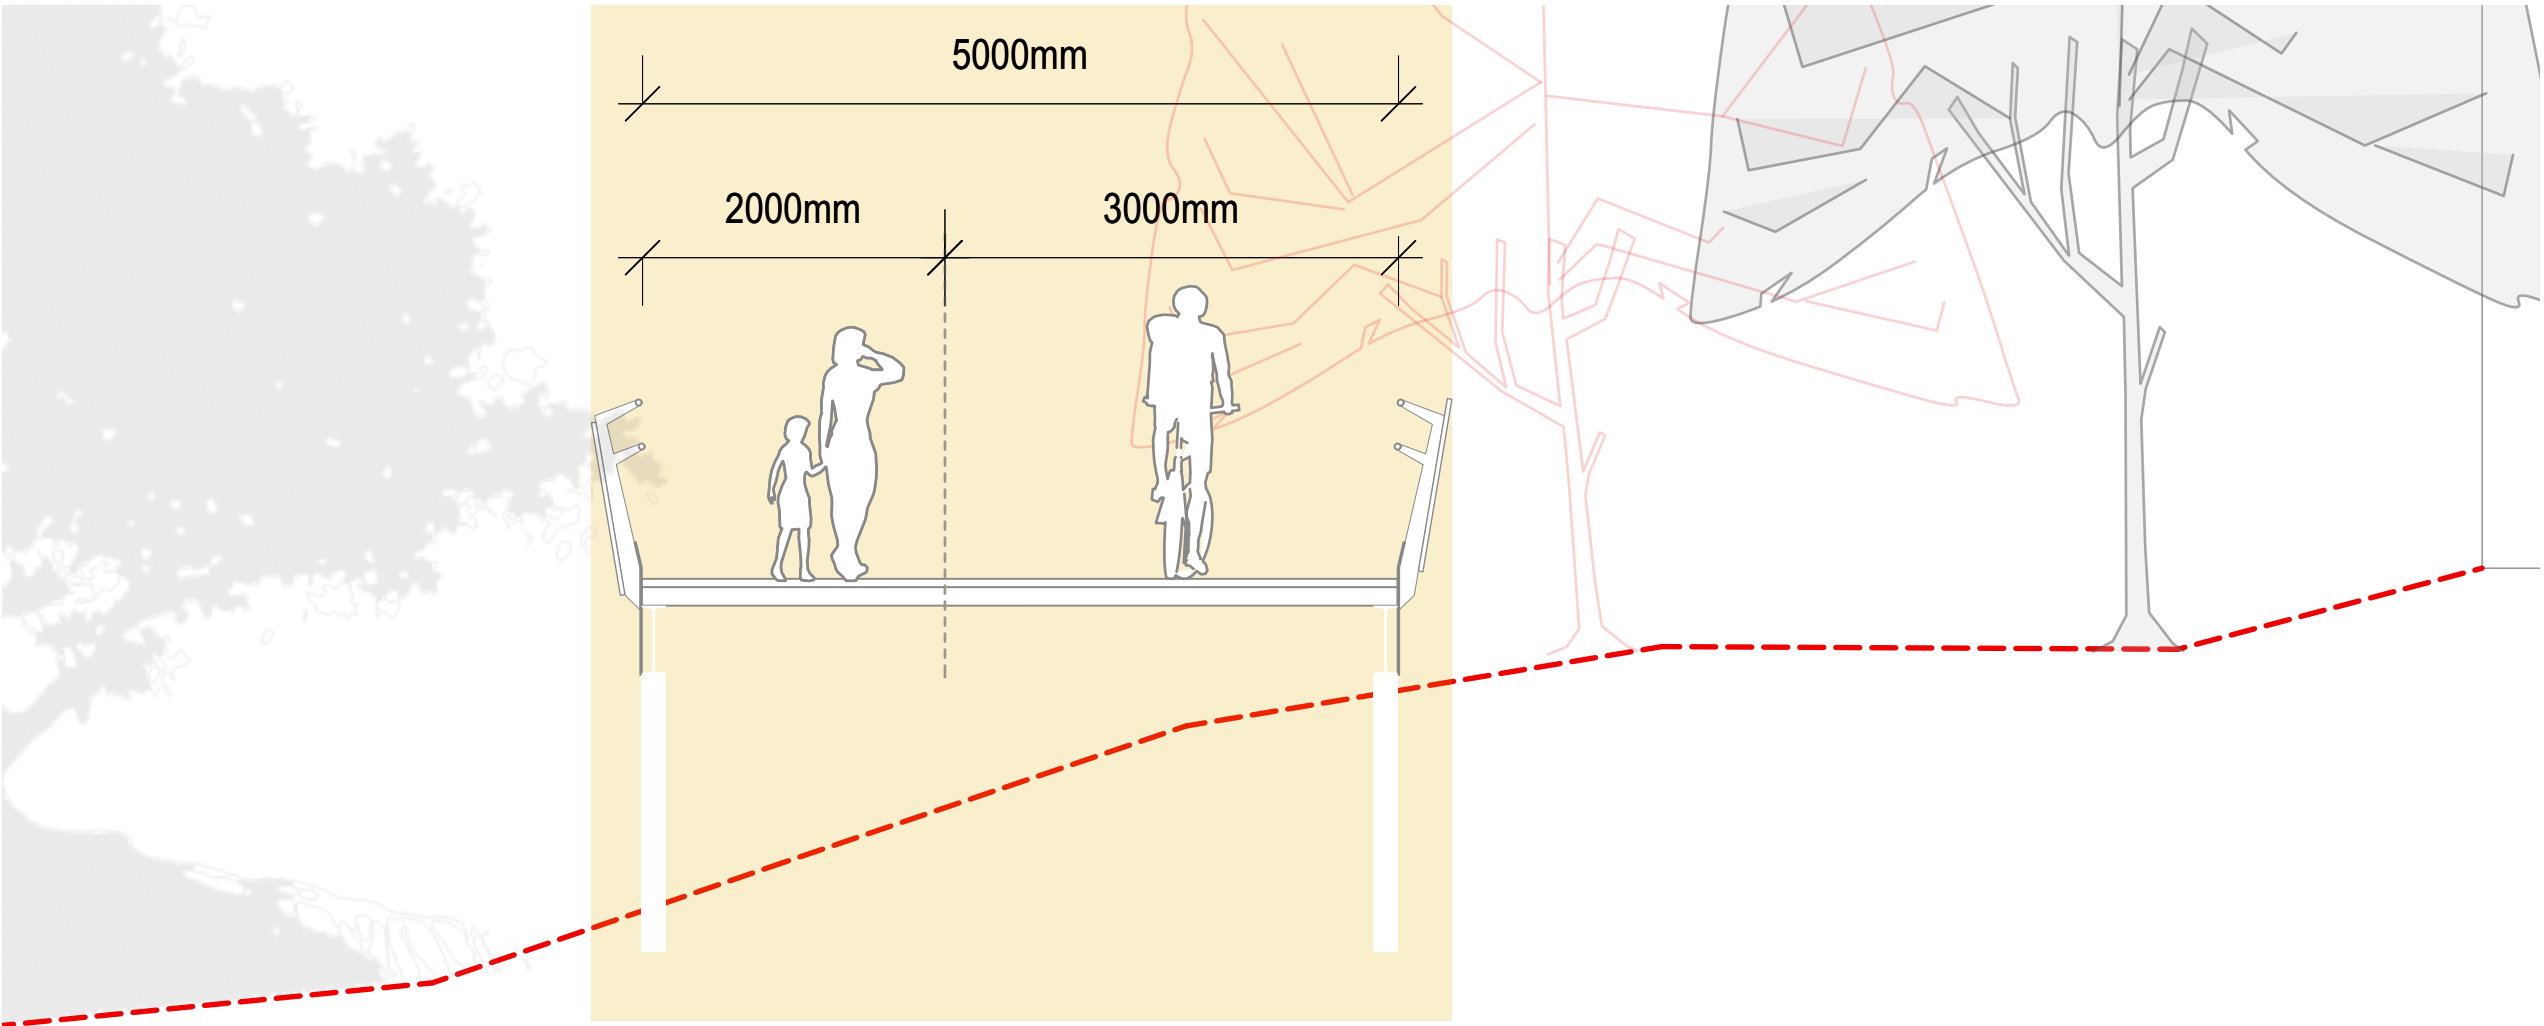

2 CROSS SECTION (5m WIDE BOARDWALK)
Scale: 1:50



0 1.0 2.0 3.0 M

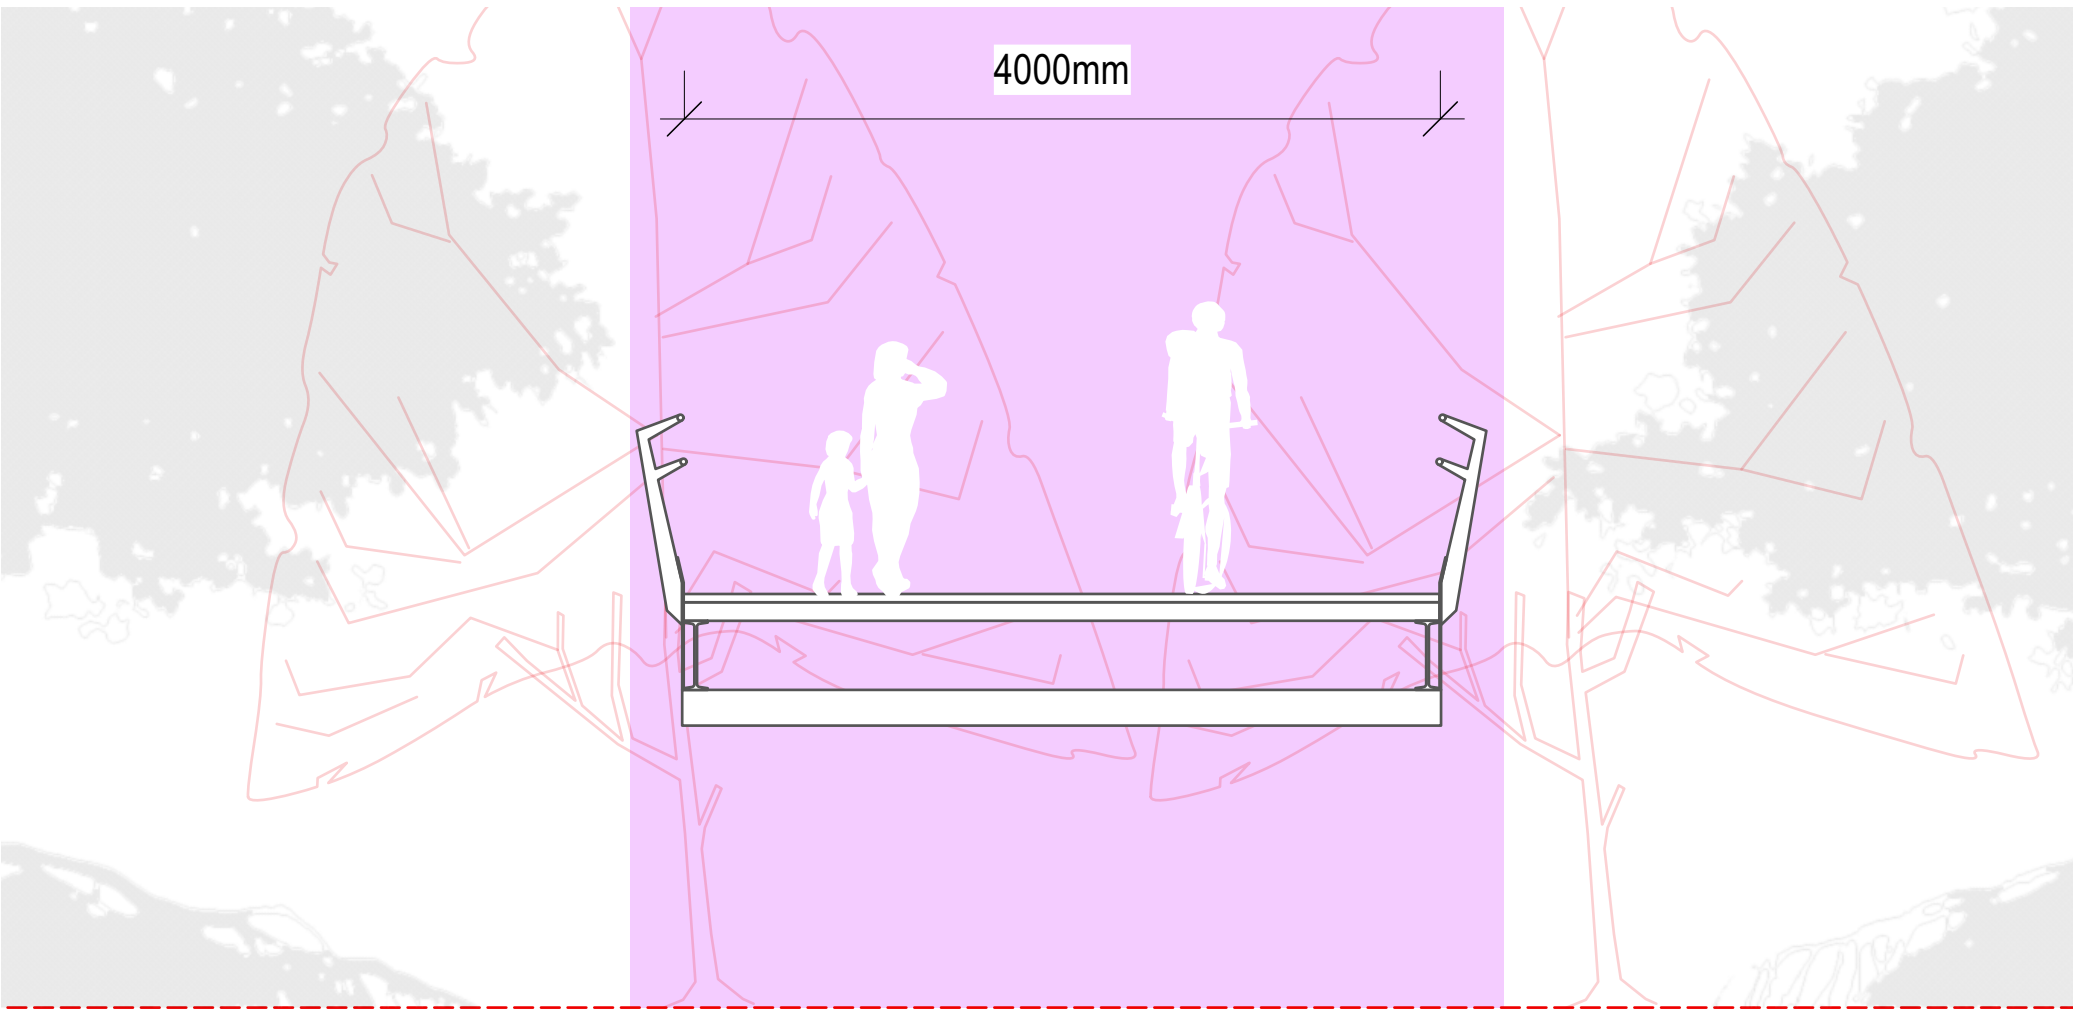

3 CROSS SECTION (BRIDGE STRUCTURE)
Scale: 1:50

0 1.0 2.0 3.0 M

ISSUE	DATE	DESCRIPTION	DRAWN

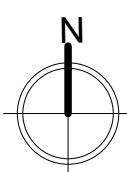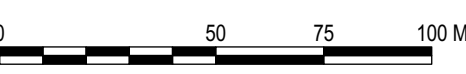



DRAWING STATUS
CONCEPT PLANS FOR EXHIBITION

CITY OF
PARRAMATTA

CITY ASSETS & OPERATIONS
CAPITAL PROJECTS

216 Victoria Road 2116
Australia
T 02 9605 5662
F 02 9519 6800

ATTENTION

DIAL BEFORE
YOU DIG

www.1100.com.au

The Essential First Step.

DIAL BEFORE YOU DIG
SERVICES SHOWN ON THIS DRAWING ARE
APPROXIMATE ONLY. THE EXACT LOCATION IS TO BE
CONFIRMED ON SITE BY CONTRACTOR PRIOR TO
COMMENCEMENT OF WORKS.

KEY

GENERAL NOTES

- DO NOT SCALE FROM THE DRAWINGS. LARGER SCALE DETAIL DRAWINGS AND WRITTEN DIMENSIONS TAKE PREFERENCE. DRAWINGS SHOULD BE READ IN CONJUNCTION WITH SPECIFICATION NOTES AND SCHEDULE OF RATES
- ANY DISCREPANCIES SHALL BE REFERRED TO COUNCIL'S SUPERINTENDENT FOR A DECISION BEFORE PROCEEDING WITH THE WORKS
- SURVEY MARKS SHOWN SHALL BE RETAINED AT ALL TIMES WHERE RETENTION IS NOT POSSIBLE THE SUPERINTENDENT MUST BE NOTIFIED AND CONSENT RECEIVED PRIOR TO THEIR REMOVAL
- PROTECT ALL EXISTING DRAINAGE OUTLETS, SERVICE PITS / UTILITY FEATURES AND EXISTING TREES FROM ALL DEMOLITION AND LANDSCAPE WORKS UNLESS DIRECTED OTHERWISE BY THE SUPERINTENDENT
- TRAFFIC AND PEDESTRIAN MANAGEMENT SEDIMENT AND EROSION CONTROL AND TEMPORARY TREE PROTECTION MEASURES SHALL BE UNDERTAKEN BY THE CONTRACTOR AS SPECIFIED AND TO THE SATISFACTION OF THE SUPERINTENDENT
- REMOVE ANY UNWANTED MATTER INCLUDING STONES EXCEEDING 50MM, BUILDING RUBBISH AND WEEDS ETC.
- THE CONTRACTOR SHALL MAINTAIN SERVICES AND ALL WEATHER ACCESS AT ALL TIMES TO THE ADJOINING PROPERTIES
- THE CONTRACTOR SHALL NOT ENTER UPON NOR DO ANY WORK WITHIN ADJACENT LANDS WITHOUT PRIOR WRITTEN PERMISSION FROM THE LAND OWNER AND OR DIRECT INSTRUCTION FROM THE SUPERINTENDENT
- DAMAGE TO EXISTING PROPERTY SERVICES FENCES, TREES AND OTHER ELEMENTS TO BE RETAINED SHALL BE RECTIFIED AT THE CONTRACTORS EXPENSE. CONTACT SUPERINTENDENT IMMEDIATELY
- THE LOCATIONS OF SERVICES SHOWN ON THESE DRAWINGS HAVE BEEN PLOTTED FROM DIAGRAMS PROVIDED BY SERVICE AUTHORITIES THIS INFORMATION HAS BEEN PREPARED SOLELY FOR THE AUTHORITY'S OWN USE AND MAY NOT NECESSARILY BE UPDATED OR ACCURATE
- COUNCIL'S CAPITAL PROJECTS SECTION DOES NOT GUARANTEE THAT THE SERVICES INFORMATION SHOWN ON THESE DRAWINGS SHOW MORE THAN THE PRESENCE OR ABSENCE OF SERVICES AND WILL ACCEPT NO LIABILITY FOR INACCURACIES IN THE INFORMATION SHOWN FROM ANY CAUSE WHATSOEVER
- EROSION AND SEDIMENTATION CONTROL DEVICES SHALL BE ACCORDING TO THE STANDARD RECOMMENDED BY NSW DEPARTMENT OF HOUSING BLUE BOOK.

ISSUE	DATE	DESCRIPTION	DRAWN

DESIGN APPROVAL

SUPERVISOR - LANDSCAPE ARCHITECTURE

CLIENT ACCEPTED

CLIENT

APPROVED FOR CONSTRUCTION

GROUP MANAGER - CAPITAL PROJECTS

SCALE

0 10M

NORTH

PROJECT

DUCK RIVER NATURE TRAIL
WESTERN RIVERS


ADDRESS

ROSEHILL, NSW 2142

CLIENT

STRATEGIC LAND USE PLANNING

DRAWING	
CONCEPT PLAN 1	
PLAN No 03323	SHEET SIZE 1:500@A1
DRAWING No 03323-LA-WR301	ISSUE/REVISION A

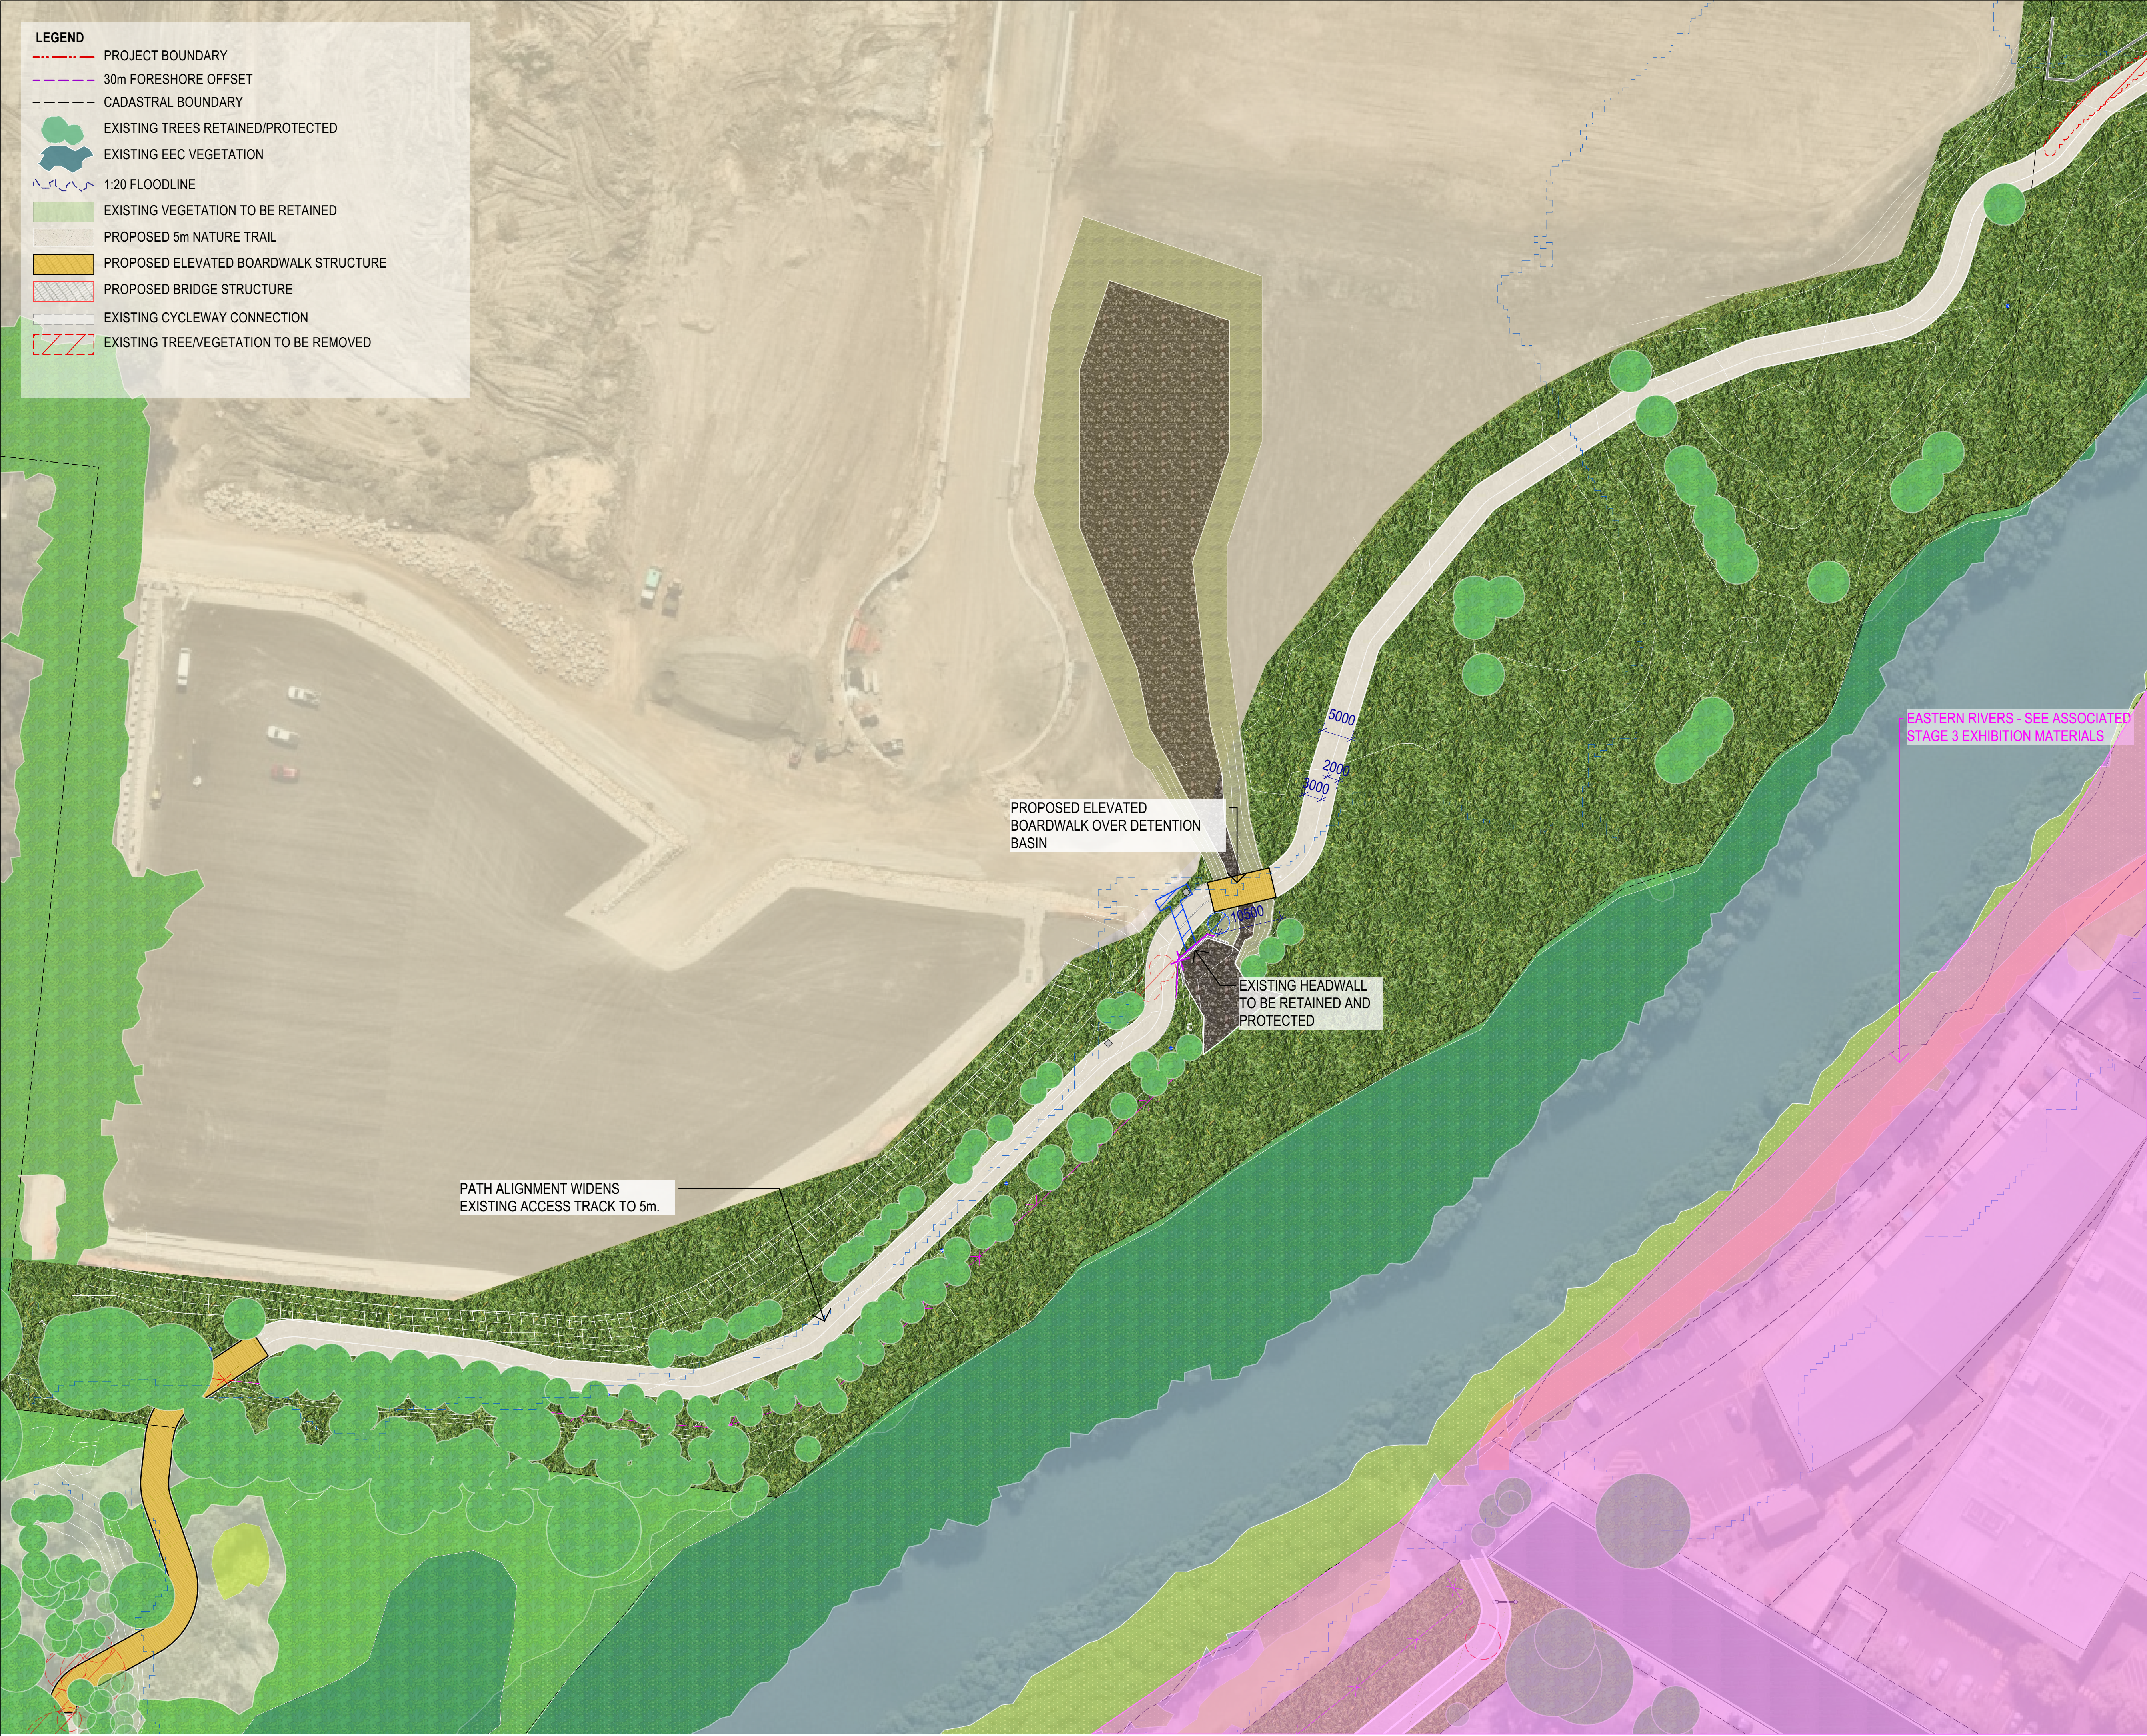

DRAWING STATUS
CONCEPT PLANS FOR EXHIBITION

CITY OF PARRAMATTA
CITY ASSETS & OPERATIONS
CAPITAL PROJECTS
218 Victoria Road 2116
Australia
T 02 9600 5662
F 02 9519 6800

ATTENTION
DIAL BEFORE YOU DIG
www.1100.com.au
The Essential First Step.
DIAL BEFORE YOU DIG
SERVICES SHOWN ON THIS DRAWING ARE APPROXIMATE ONLY. THE EXACT LOCATION IS TO BE CONFIRMED ON SITE BY CONTRACTOR PRIOR TO COMMENCEMENT OF WORKS.



- GENERAL NOTES
1. DO NOT SCALE FROM THE DRAWINGS. LARGER SCALE DETAIL DRAWINGS AND WRITTEN DIMENSIONS TAKE PREFERENCE. DRAWINGS SHOULD BE READ IN CONJUNCTION WITH SPECIFICATION NOTES AND SCHEDULE OF RATES
 2. ANY DISCREPANCIES SHALL BE REFERRED TO COUNCIL'S SUPERINTENDENT FOR A DECISION BEFORE PROCEEDING WITH THE WORKS
 3. SURVEY MARKS SHOWN SHALL BE RETAINED AT ALL TIMES WHERE RETENTION IS NOT POSSIBLE THE SUPERINTENDENT MUST BE NOTIFIED AND CONSENT RECEIVED PRIOR TO THEIR REMOVAL
 4. PROTECT ALL EXISTING DRAINAGE OUTLETS, SERVICE PITS / UTILITY FEATURES AND EXISTING TREES FROM ALL DEMOLITION AND LANDSCAPE WORKS UNLESS DIRECTED OTHERWISE BY THE SUPERINTENDENT
 5. TRAFFIC AND PEDESTRIAN MANAGEMENT SEDIMENT AND EROSION CONTROL AND TEMPORARY TREE PROTECTION MEASURES SHALL BE UNDERTAKEN BY THE CONTRACTOR AS SPECIFIED AND TO THE SATISFACTION OF THE SUPERINTENDENT
 6. REMOVE ANY UNWANTED MATTER INCLUDING STONES EXCEEDING 50MM, BUILDING RUBBISH AND WEEDS ETC.
 7. THE CONTRACTOR SHALL MAINTAIN SERVICES AND ALL WEATHER ACCESS AT ALL TIMES TO THE ADJOINING PROPERTIES
 8. THE CONTRACTOR SHALL NOT ENTER UPON NOR DO ANY WORK WITHIN ADJACENT LANDS WITHOUT PRIOR WRITTEN PERMISSION FROM THE LAND OWNER AND OR DIRECT INSTRUCTION FROM THE SUPERINTENDENT
 9. DAMAGE TO EXISTING PROPERTY SERVICES FENCES, TREES AND OTHER ELEMENTS TO BE RETAINED SHALL BE RECTIFIED AT THE CONTRACTORS EXPENSE. CONTACT SUPERINTENDENT IMMEDIATELY
 10. THE LOCATIONS OF SERVICES SHOWN ON THESE DRAWINGS HAVE BEEN PLOTTED FROM DIAGRAMS PROVIDED BY SERVICE AUTHORITIES THIS INFORMATION HAS BEEN PREPARED SOLELY FOR THE AUTHORITY'S OWN USE AND MAY NOT NECESSARILY BE UPDATED OR ACCURATE
 11. COUNCIL'S CAPITAL PROJECTS SECTION DOES NOT GUARANTEE THAT THE SERVICES INFORMATION SHOWN ON THESE DRAWINGS SHOW MORE THAN THE PRESENCE OR ABSENCE OF SERVICES AND WILL ACCEPT NO LIABILITY FOR INACCURACIES IN THE INFORMATION SHOWN FROM ANY CAUSE WHATSOEVER
 12. EROSION AND SEDIMENTATION CONTROL DEVICES SHALL BE ACCORDING TO THE STANDARD RECOMMENDED BY NSW DEPARTMENT OF HOUSING BLUE BOOK.

ISSUE	DATE	DESCRIPTION	DRAWN

DESIGN APPROVAL

SUPERVISOR - LANDSCAPE ARCHITECTURE
CLIENT ACCEPTED

CLIENT
APPROVED FOR CONSTRUCTION

GROUP MANAGER - CAPITAL PROJECTS
SCALE




PROJECT
DUCK RIVER NATURE TRAIL
WESTERN RIVERS

ADDRESS
ROSEHILL, NSW 2142


CLIENT
STRATEGIC LAND USE PLANNING

DRAWING
CONCEPT PLAN 2

PLAN No 03323	SHEET SIZE 1:500@A1
DRAWING No 03323-LA-WR302	ISSUE/REVISION A

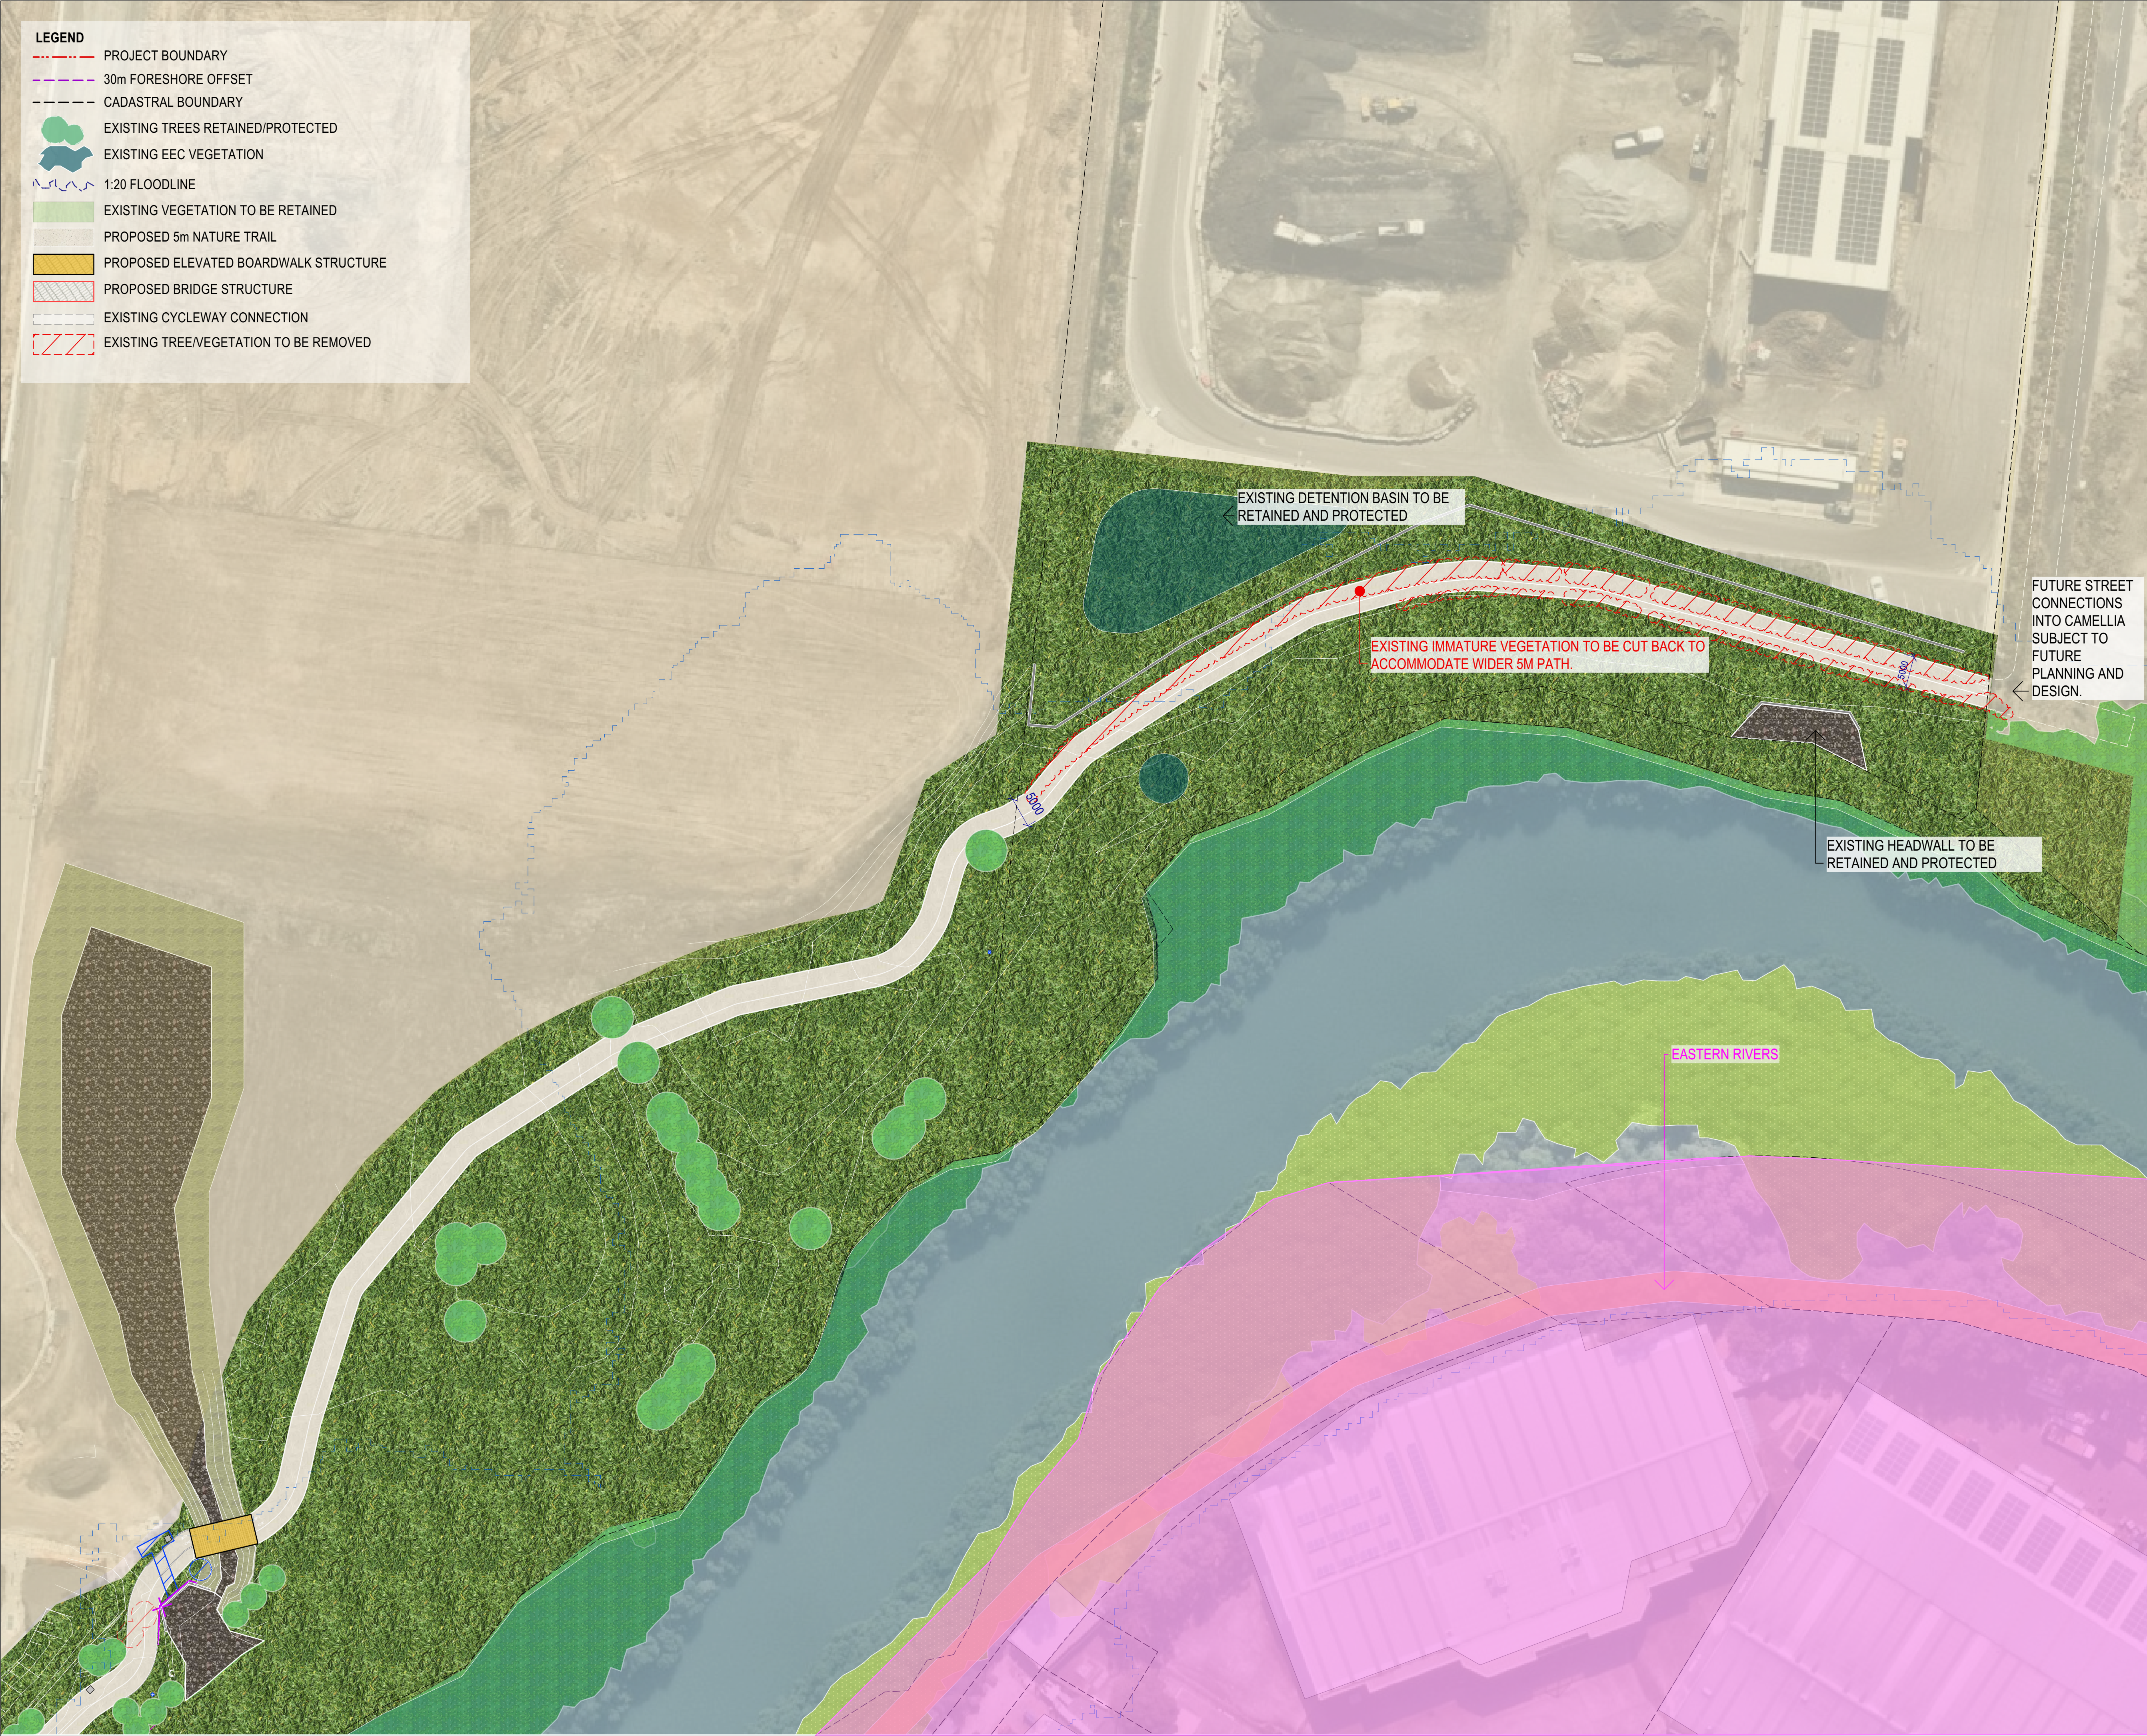

DRAWING STATUS
CONCEPT PLANS FOR EXHIBITION




CITY OF
PARRAMATTA

CITY ASSETS & OPERATIONS
CAPITAL PROJECTS

216 Victoria Road 2116
Australia
T 02 9600 5662
F 02 9519 6800

ATTENTION




DIAL BEFORE
YOU DIG

www.1100.com.au

The Essential First Step.

DIAL BEFORE YOU DIG
SERVICES SHOWN ON THIS DRAWING ARE
APPROXIMATE ONLY. THE EXACT LOCATION IS TO BE
CONFIRMED ON SITE BY CONTRACTOR PRIOR TO
COMMENCEMENT OF WORKS.

KEY

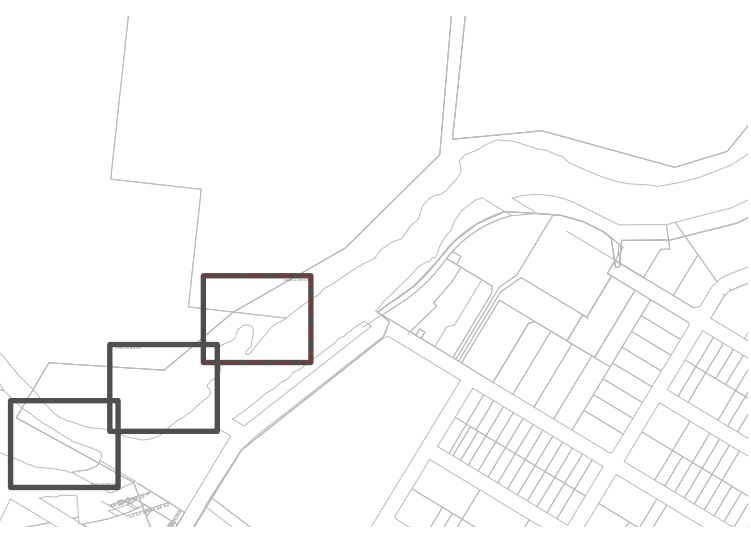

GENERAL NOTES

1. DO NOT SCALE FROM THE DRAWINGS, LARGER SCALE DETAIL DRAWINGS AND WRITTEN DIMENSIONS TAKE PREFERENCE. DRAWINGS SHOULD BE READ IN CONJUNCTION WITH SPECIFICATION NOTES AND SCHEDULE OF RATES

2. ANY DISCREPANCIES SHALL BE REFERRED TO COUNCIL'S SUPERINTENDENT FOR A DECISION BEFORE PROCEEDING WITH THE WORKS

3. SURVEY MARKS SHOWN SHALL BE RETAINED AT ALL TIMES WHERE RETENTION IS NOT POSSIBLE THE SUPERINTENDENT MUST BE NOTIFIED AND CONSENT RECEIVED PRIOR TO THEIR REMOVAL

4. PROTECT ALL EXISTING DRAINAGE OUTLETS, SERVICE PITS / UTILITY FEATURES AND EXISTING TREES FROM ALL DEMOLITION AND LANDSCAPE WORKS UNLESS DIRECTED OTHERWISE BY THE SUPERINTENDENT

5. TRAFFIC AND PEDESTRIAN MANAGEMENT SEDIMENT AND EROSION CONTROL AND TEMPORARY TREE PROTECTION MEASURES SHALL BE UNDERTAKEN BY THE CONTRACTOR AS SPECIFIED AND TO THE SATISFACTION OF THE SUPERINTENDENT

6. REMOVE ANY UNWANTED MATTER INCLUDING STONES EXCEEDING 50MM, BUILDING RUBBISH AND WEEDS ETC.

7. THE CONTRACTOR SHALL MAINTAIN SERVICES AND ALL WEATHER ACCESS AT ALL TIMES TO THE ADJOINING PROPERTIES

8. THE CONTRACTOR SHALL NOT ENTER UPON NOR DO ANY WORK WITHIN ADJACENT LANDS WITHOUT PRIOR WRITTEN PERMISSION FROM THE LAND OWNER AND OR DIRECT INSTRUCTION FROM THE SUPERINTENDENT

9. DAMAGE TO EXISTING PROPERTY SERVICES FENCES, TREES AND OTHER ELEMENTS TO BE RETAINED SHALL BE RECTIFIED AT THE CONTRACTORS EXPENSE. CONTACT SUPERINTENDENT IMMEDIATELY

10. THE LOCATIONS OF SERVICES SHOWN ON THESE DRAWINGS HAVE BEEN PLOTTED FROM DIAGRAMS PROVIDED BY SERVICE AUTHORITIES THIS INFORMATION HAS BEEN PREPARED SOLELY FOR THE AUTHORITY'S OWN USE AND MAY NOT NECESSARILY BE UPDATED OR ACCURATE

11. COUNCIL'S CAPITAL PROJECTS SECTION DOES NOT GUARANTEE THAT THE SERVICES INFORMATION SHOWN ON THESE DRAWINGS SHOW MORE THAN THE PRESENCE OR ABSENCE OF SERVICES AND WILL ACCEPT NO LIABILITY FOR INACCURACIES IN THE INFORMATION SHOWN FROM ANY CAUSE WHATSOEVER

12. EROSION AND SEDIMENTATION CONTROL DEVICES SHALL BE ACCORDING TO THE STANDARD RECOMMENDED BY NSW DEPARTMENT OF HOUSING BLUE BOOK.

ISSUE	DATE	DESCRIPTION	DRAWN

DESIGN APPROVAL

SUPERVISOR - LANDSCAPE ARCHITECTURE


CLIENT ACCEPTED

CLIENT


APPROVED FOR CONSTRUCTION

GROUP MANAGER - CAPITAL PROJECTS

SCALE

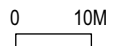

NORTH



PROJECT

DUCK RIVER NATURE TRAIL
WESTERN RIVERS

ADDRESS

ROSEHILL, NSW 2142

CLIENT

STRATEGIC LAND USE PLANNING

DRAWING

CONCEPT PLAN 3

PLAN No	SHEET SIZE
03323	1:500@A1
DRAWING No	ISSUE/REVISION
03323-LA-WR303	A

LEGEND

POTENTIAL LOCATIONS FOR NATIVE REVEGETATION

