
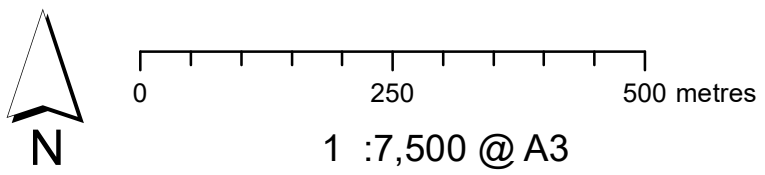


# Parramatta CBD Planning Proposal — Current Floor Space Ratio - Parramatta LEP 2011

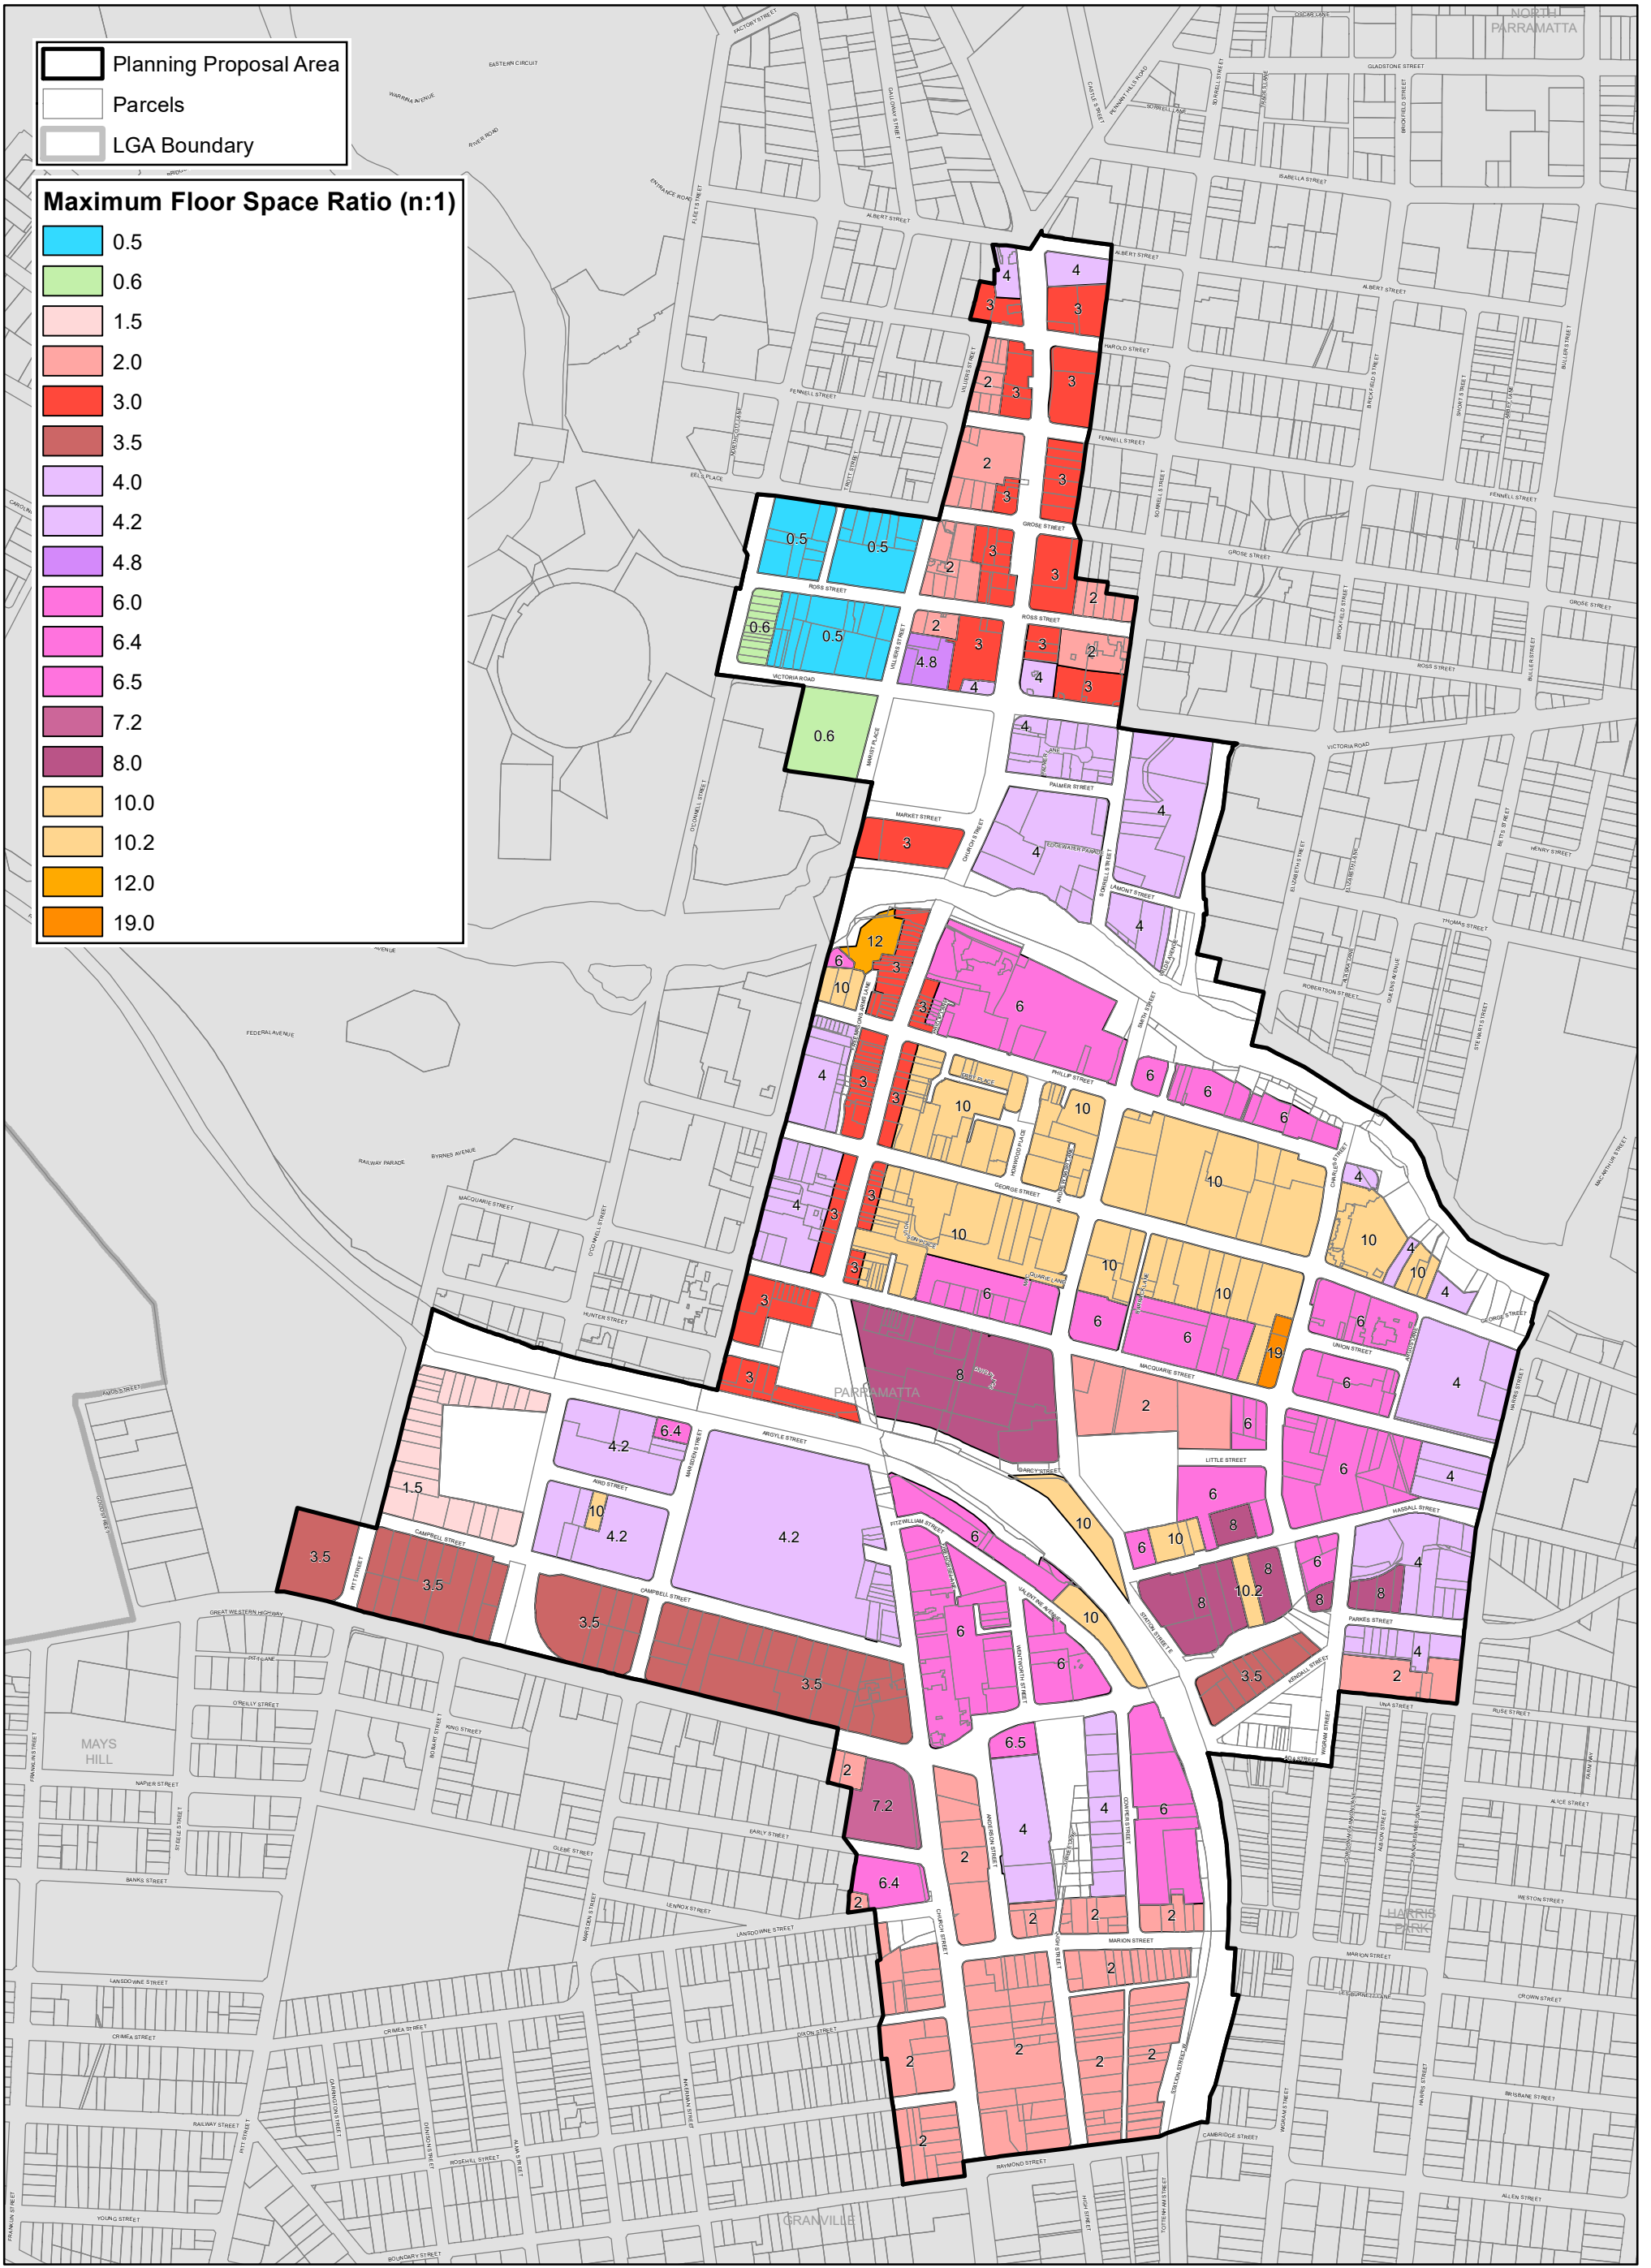

Data Version: 21/08/2020