


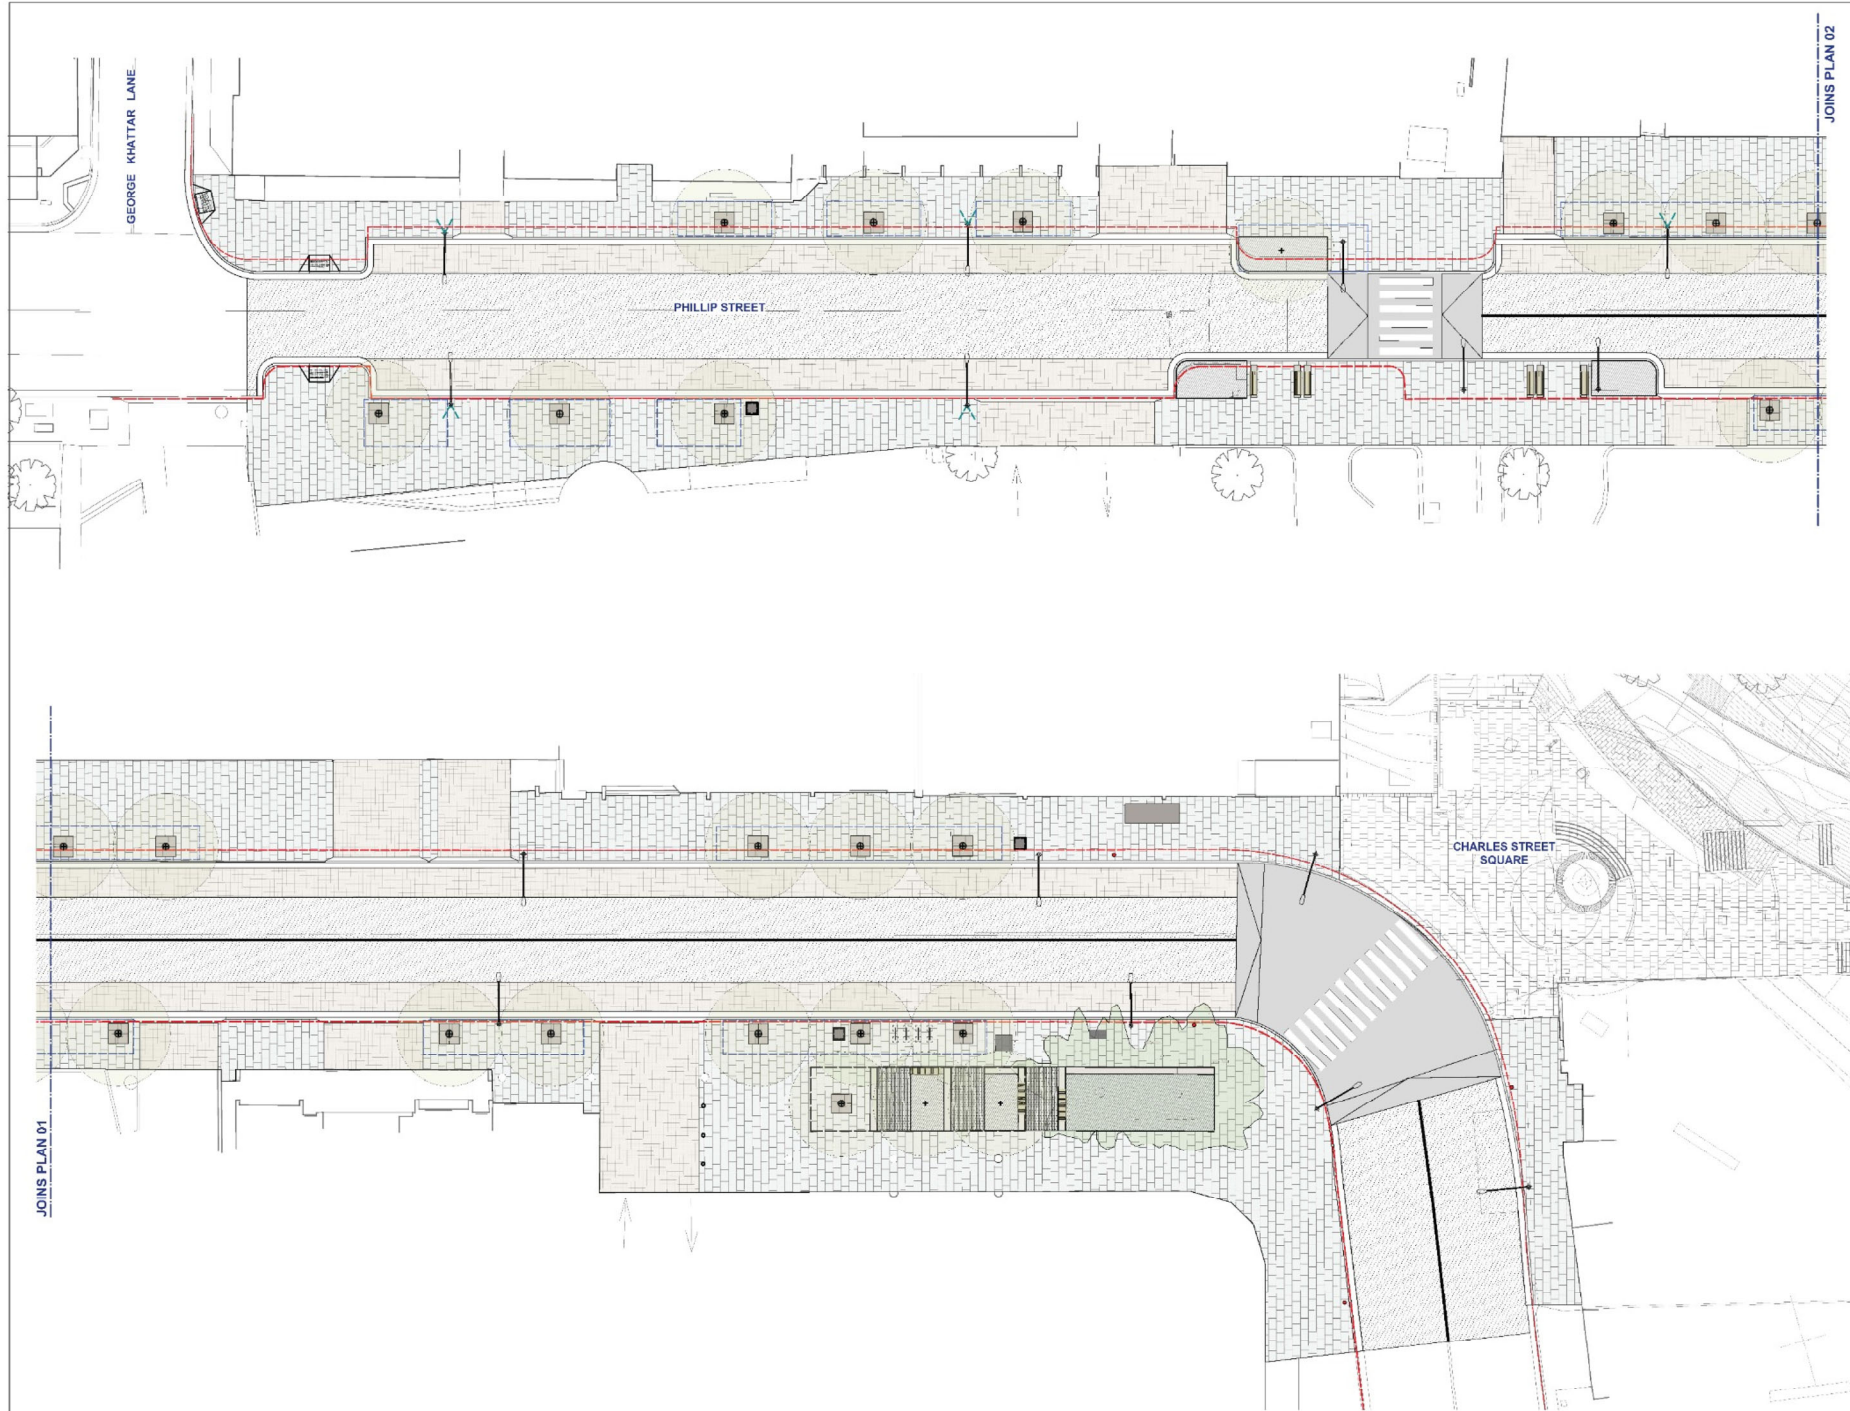

DRAWING STATUS

DATE REVISION AMENDMENTS

WARNINGS



Services shown on this drawing are approximate only. The exact location is to be confirmed on site by contractor prior to commencement of work.

GENERAL NOTES

1. DO NOT SCALE FROM THE DRAWING. LARGER SCALE DETAIL DRAWINGS AND WRITTEN EXPLANATIONS TAKE PRECEDENCE. DIMENSIONS SHOULD BE READ IN CONJUNCTION WITH SPECIFICATION NOTES AND SCHEDULE OF MATERIALS.
2. ANY DISCREPANCIES OR OMISSIONS SHALL BE REFERRED TO THE SUPERINTENDENT FOR A DECISION BEFORE PROCEEDING WITH THE WORKS.
3. EXISTING SERVICES (ELECTRICITY, GAS, WATER, SEWER, TELEPHONE, CABLE, ETC.) SHALL BE IDENTIFIED AND PROTECTED. IF NOT POSSIBLE, THE SUPERINTENDENT MUST BE NOTIFIED AND CONSULTED BEFORE ANY WORK IS COMMENCED IN THIS REGION.
4. PROVIDE A 1.8M MINIMUM CLEARANCE OVER ALL WORKS EXCEPT WHERE A CLEARANCE IS SPECIFICALLY REQUIRED FOR A PARTICULAR WORKS OR OTHERWISE DIRECTED OTHERWISE BY THE SUPERINTENDENT.
5. TRAFFIC AND PEDESTRIAN MANAGEMENT, SIGNAGE AND ACCESS CONTROL, AND TEMPORARY TRAFFIC PROTECTION MEASURES SHALL BE THE RESPONSIBILITY OF THE CONTRACTOR AS SPECIFIED AND TO THE SATISFACTION OF THE SUPERINTENDENT.
6. BEFORE ANY WORK BEGINS, THE CONTRACTOR SHALL NOTIFY THE SUPERINTENDENT OF THE WORKS TO BE UNDERTAKEN, INCLUDING THE LOCATION, SCOPE, AND DURATION OF THE WORKS.
7. THE CONTRACTOR SHALL MAINTAIN ACCESS AND ALL WEATHER ACCESS AT ALL TIMES TO THE ADJACENT PROPERTIES.
8. THE CONTRACTOR SHALL NOT TRESPASS INTO ANY ADJACENT PROPERTY WITHOUT THE WRITTEN PERMISSION OF THE LANDOWNER AND ON DIRECT INSTRUCTION FROM THE SUPERINTENDENT.
9. BEFORE ANY WORK BEGINS, THE CONTRACTOR SHALL NOTIFY THE SUPERINTENDENT OF THE WORKS TO BE UNDERTAKEN, INCLUDING THE LOCATION, SCOPE, AND DURATION OF THE WORKS.
10. THE LOCATION OF SERVICES IS SHOWN ON THE DRAWING. THE CONTRACTOR SHALL BE RESPONSIBLE FOR VERIFYING THE LOCATION OF SERVICES ON SITE. THE CONTRACTOR SHALL BE RESPONSIBLE FOR NOTIFYING THE SUPERINTENDENT OF ANY DISCREPANCIES OR OMISSIONS.
11. CONSULT CAPITAL PROJECTS DIRECTOR. DOES NOT GUARANTEE THAT THE SERVICES SHOWN ON THE DRAWING ARE ACCURATE. THE CONTRACTOR SHALL BE RESPONSIBLE FOR VERIFYING THE LOCATION OF SERVICES ON SITE. THE CONTRACTOR SHALL BE RESPONSIBLE FOR NOTIFYING THE SUPERINTENDENT OF ANY DISCREPANCIES OR OMISSIONS.
12. A WORKER AREA OR WORK ZONE CONTROL DEVICE SHALL BE ASSIGNED TO THE STANDARD RECOMMENDED BY THE DEPARTMENT OF HOUSING BLUE BOOK.



CAPITAL PROJECTS
315 Victoria Road
Rylands, NSW 2116
Australia
T 02 9806 5600
F 02 9806 5505

CONSULTANTS

CLIENT

Place Services

CLIENT ACCEPTED:

APPROVED FOR CONSTRUCTION:

SUPERVISOR MANAGER CAPITAL PROJECTS

PROJECT

Phillip Street Stage 2
Streetscape Upgrade Works

DRAWING

Notification Plan

DRAWN	CHECKED	FULL SCALE (A1)
TA	AC	1:100

DRAWING NO.	REVISION
17837_LA_201	01