

New or relocated item	Bidirectional bike path	Tree existing	Parking existing*	Threshold treatment
Existing removed item	New pavement	Tree removed	Parking removed	Options / Future upgrade
Existing Kerb	New pedestrian path	Tree new	Parking new	
Cadastre	Shared path	Garden bed	Bus stop	
Retaining wall**	Lighting existing	Utility pole existing		

REV	DESCRIPTION	DESIGN	REVIEW	DATE
C	DRAFT	FM/SL/HM	MD	31/01/23
D	DRAFT	FM/SL/HM	MD	03/04/23
E	FINAL	FM/SL/HM	MD	13/04/23
F	FINAL	FM/SL/HM	MD	13/11/23
G	FINAL	FM/SL/HM	MD	27/03/24

SCALE: 1:400 @ A3

LEAD / LANDSCAPE ARCHITECTURE
spackman mossop michaelis
 A: 15 Foster Street
 Surry Hills, NSW 2010
 T: (02) 9361 4549
 E: info@sm2group.com.au
 www.spackmanmossopmichaelis.com

TRANSPORT PLANNING
CROSSLEY
 Crossley Transport Planning
 T: 0498 541 587
 E: stephanie@crossleytp.com.au

NOTES
 *Existing parking on plans indicative, refer parking counts for further information.
 **Drawings are based on aerial and GIS information only. Site survey to confirm exact amount of kerb relocation and retaining walls.



CLIENT
CITY OF PARRAMATTA

PROJECT
Toongabbie to Westmead Cycleway

TITLE
 High Level Concept Design
 Drawing
 Concept Plan Final

SHEET
 L.207
REV
 G

FOR DISCUSSION

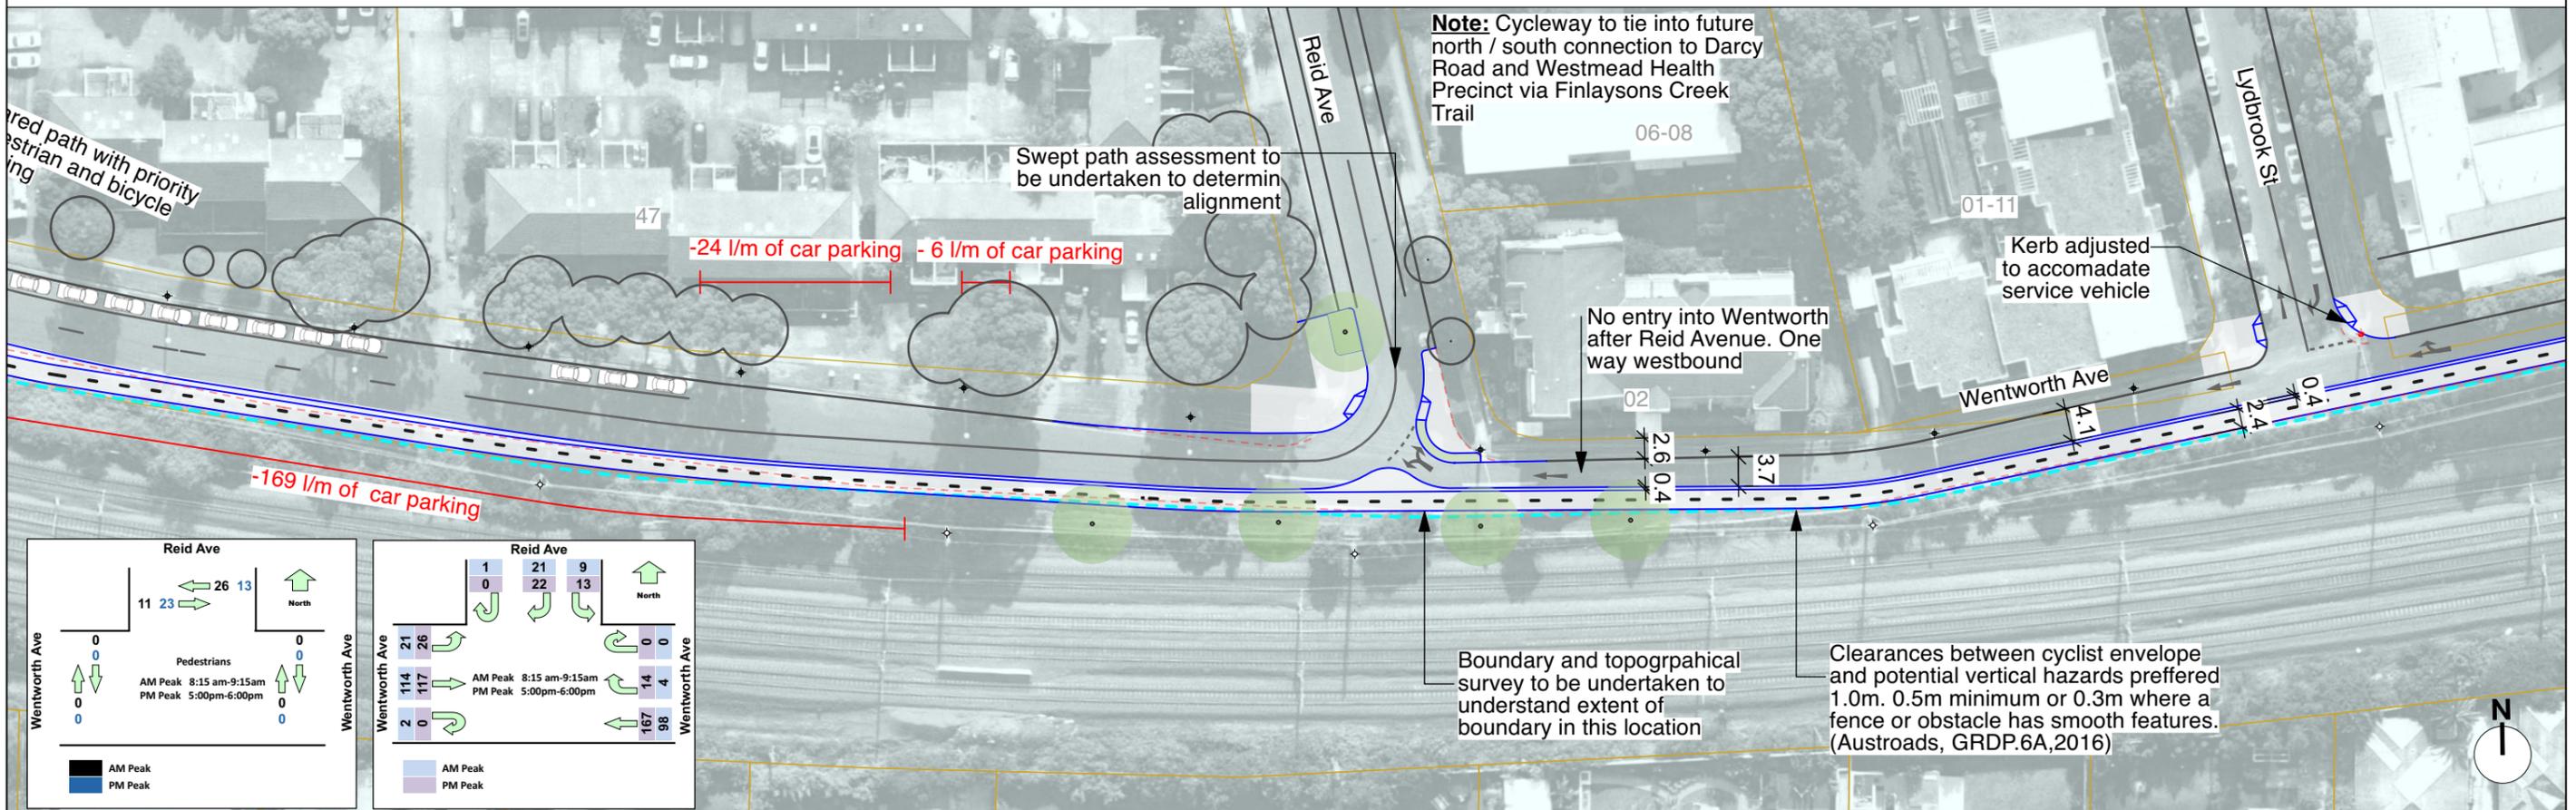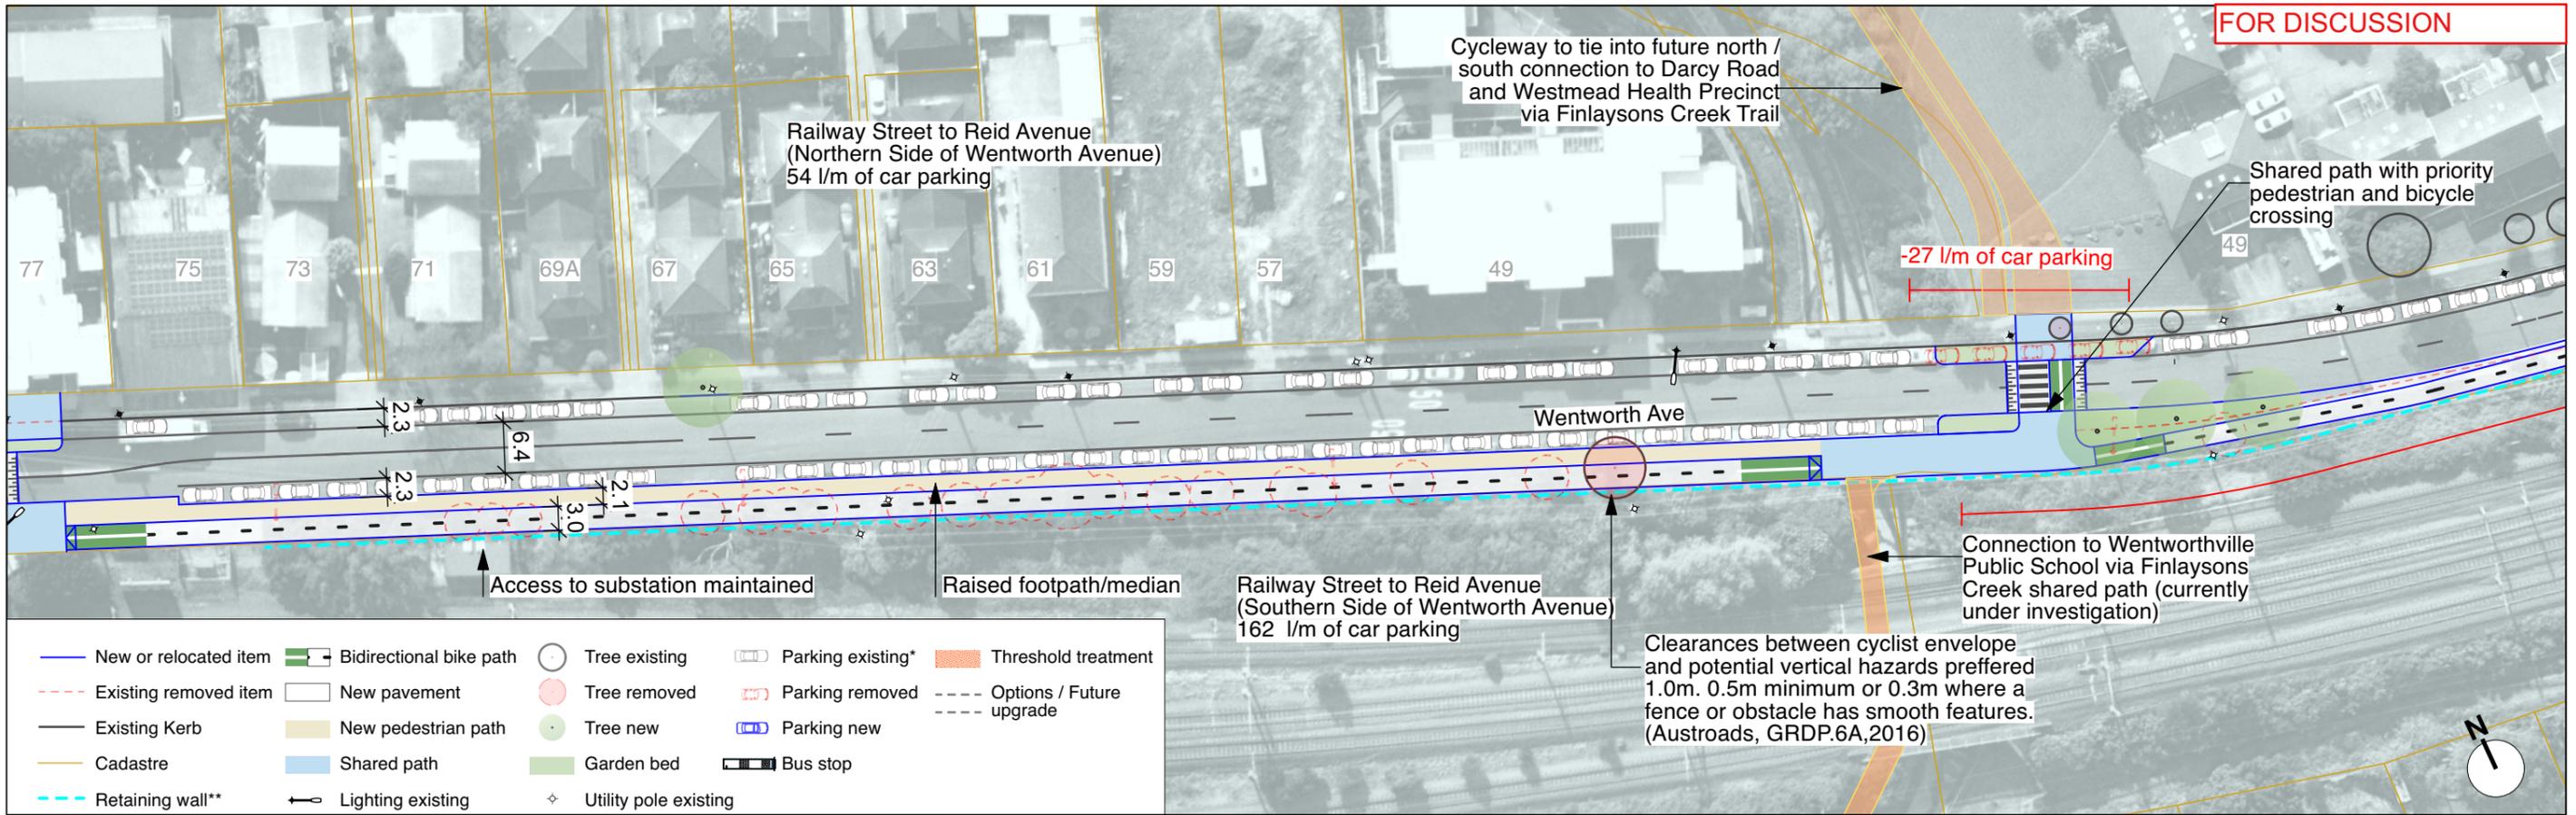

REV	DESCRIPTION	DESIGN	REVIEW	DATE
C	DRAFT	FM/SL/HM	MD	31/01/23
D	DRAFT	FM/SL/HM	MD	03/04/23
E	FINAL	FM/SL/HM	MD	13/04/23
F	FINAL	FM/SL/HM	MD	13/11/23
G	FINAL	FM/SL/HM	MD	27/03/24

LEAD / LANDSCAPE ARCHITECTURE
spackman mossop michaelis
 A: 15 Foster Street
 Surry Hills, NSW 2010
 T: (02) 9361 4549
 E: info@sm2group.com.au
 www.spackmanmossopmichaelis.com

TRANSPORT PLANNING
CROSSLEY
 Crossley Transport Planning
 T: 0498 841 887
 E: stephanie@crossleytp.com.au


NOTES
 *Existing parking on plans indicative, refer parking counts for further information.
 **Drawings are based on aerial and GIS information only. Site survey to confirm exact amount of kerb relocation and retaining walls.

CLIENT
CITY OF PARRAMATTA

PROJECT
Toongabbie to Westmead Cycleway

TITLE
 High Level Concept Design
 Drawing
 Concept Plan Final

SHEET
 L.208
REV
 G

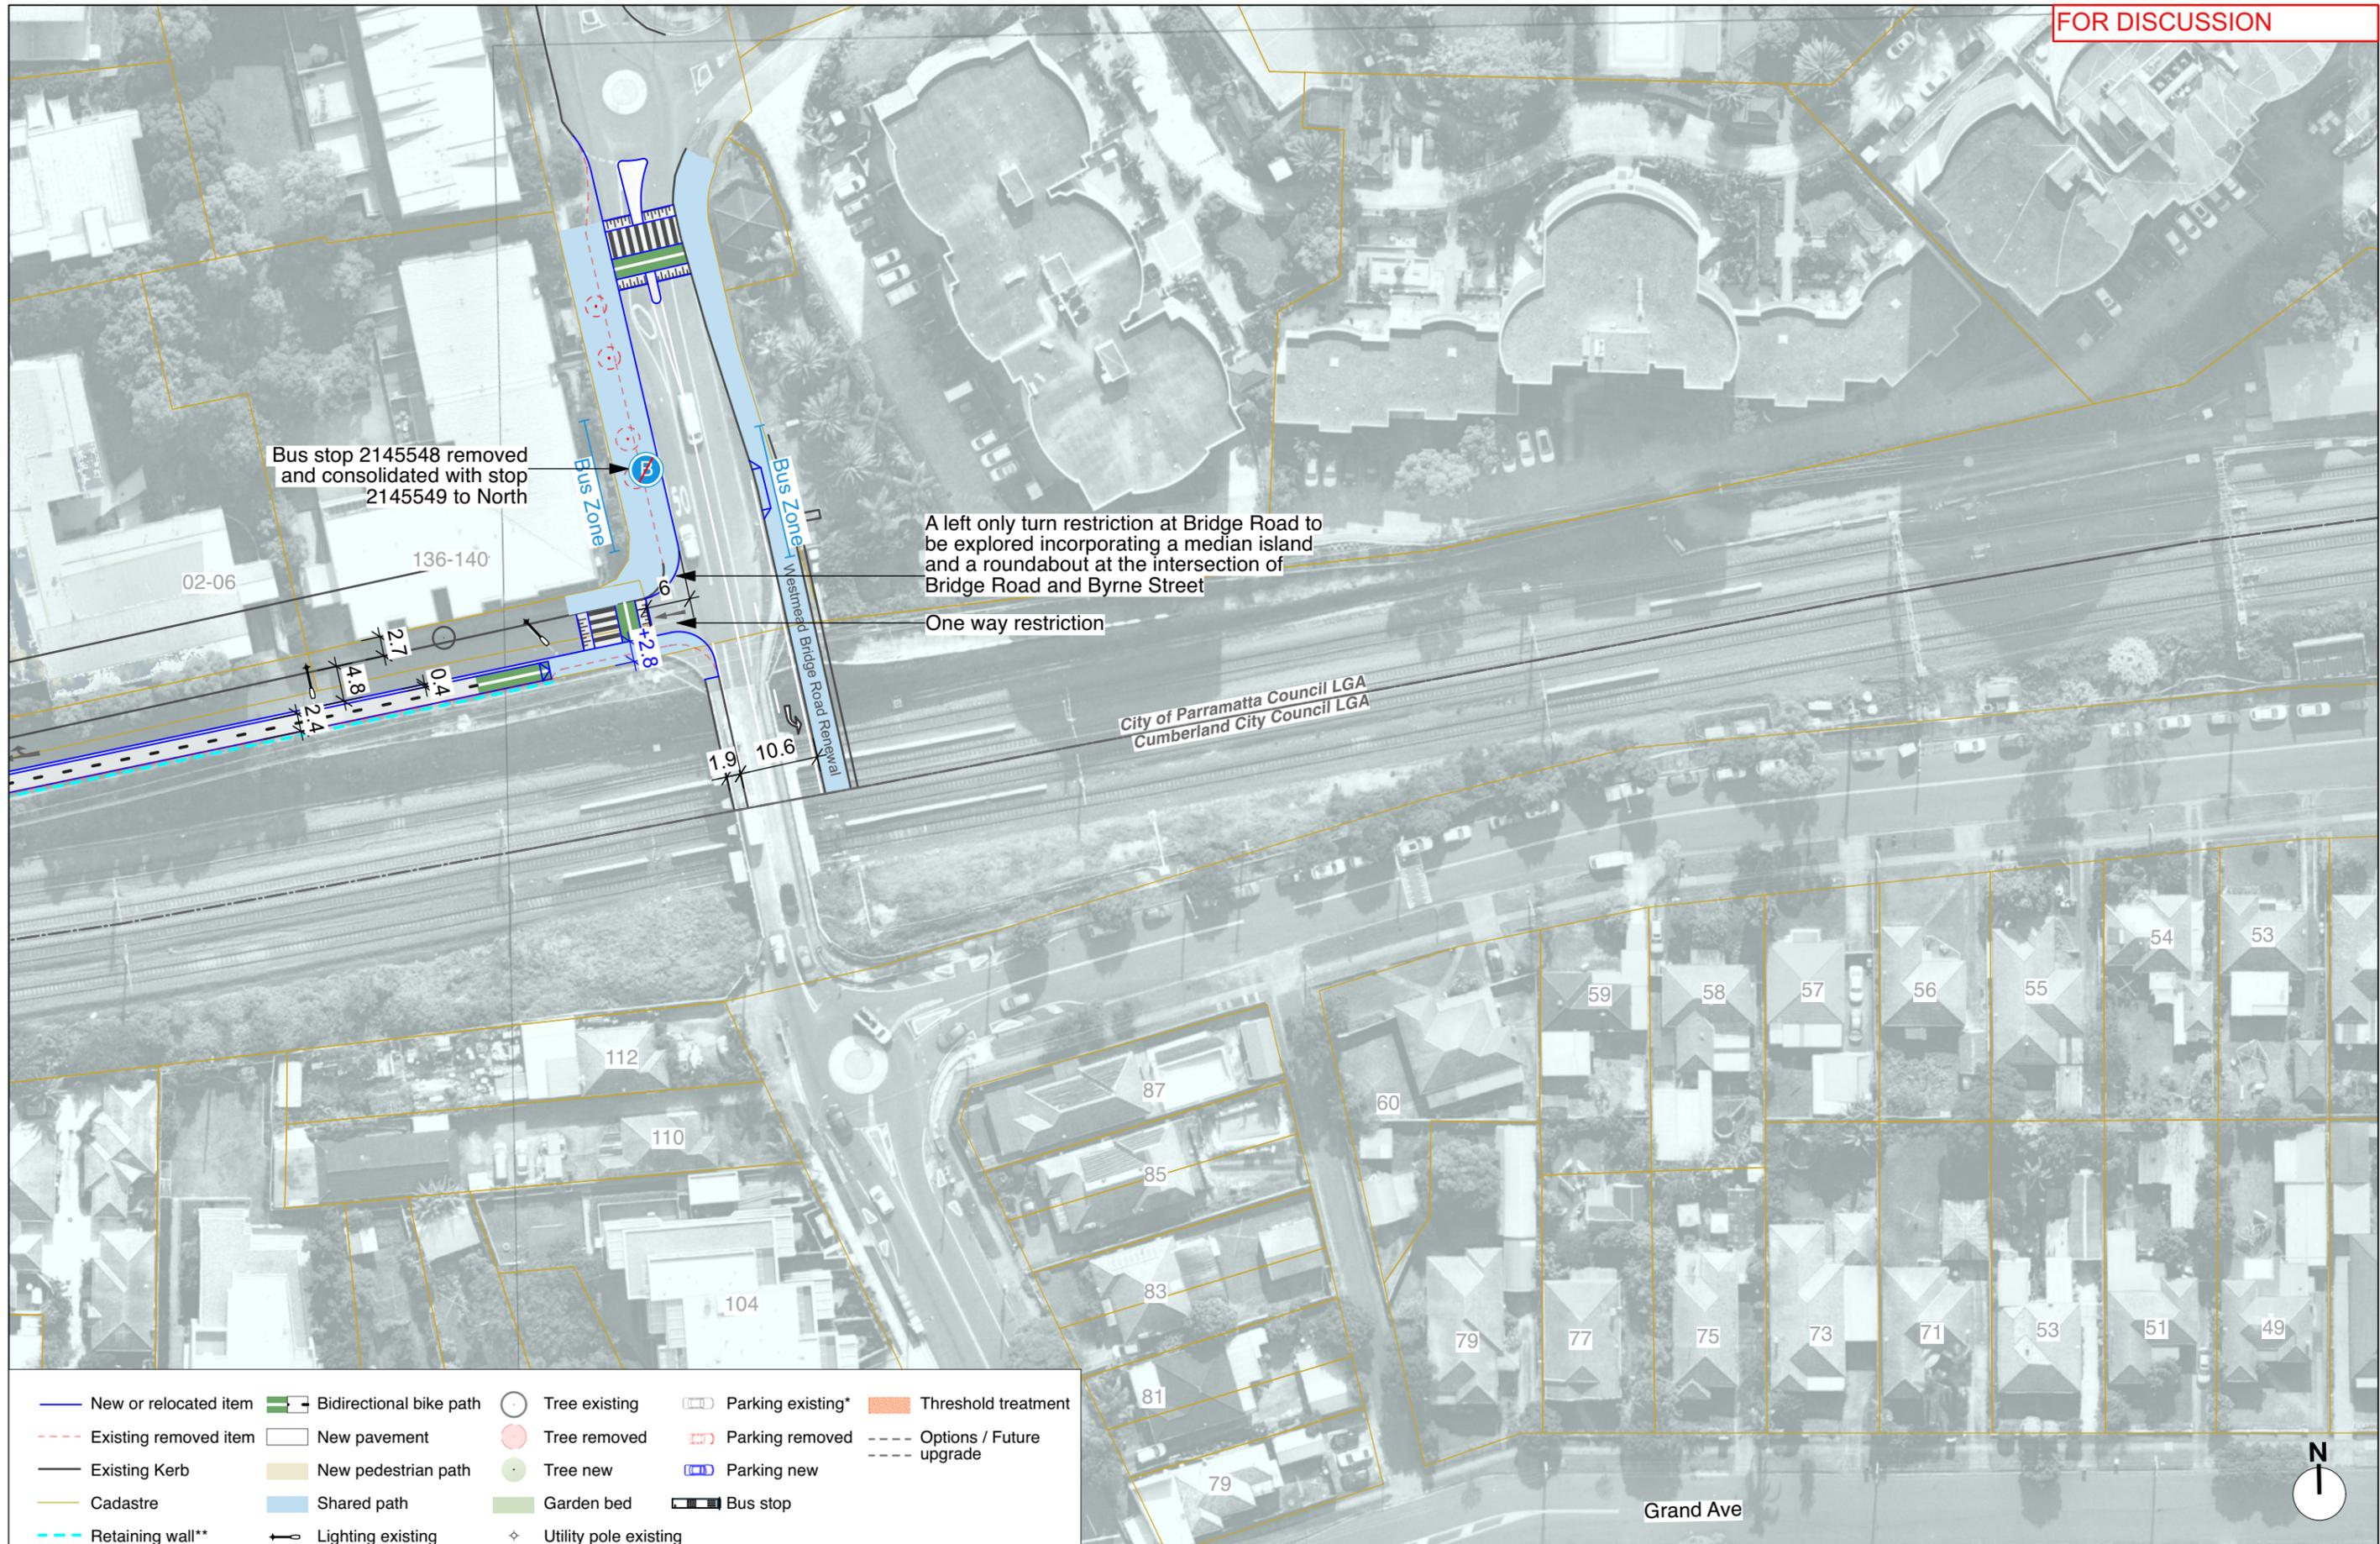

New or relocated item	Bidirectional bike path	Tree existing	Parking existing*	Threshold treatment
Existing removed item	New pavement	Tree removed	Parking removed	Options / Future upgrade
Existing Kerb	New pedestrian path	Tree new	Parking new	
Cadastre	Shared path	Garden bed	Bus stop	
Retaining wall**	Lighting existing	Utility pole existing		

REV	DESCRIPTION	DESIGN	REVIEW	DATE
C	DRAFT	FM/SL/HM	MD	31/01/23
D	DRAFT	FM/SL/HM	MD	03/04/23
E	FINAL	FM/SL/HM	MD	13/04/23
F	FINAL	FM/SL/HM	MD	13/11/23
G	FINAL	FM/SL/HM	MD	27/03/24

SCALE
1:400 @ A3

LEAD / LANDSCAPE ARCHITECTURE
spackman mossop michael
 A: 15 Foster Street
 Surry Hills, NSW 2010
 T: (02) 9361 4549
 E: info@sm2group.com.au
 www.spackmanmossopmichaels.com

TRANSPORT PLANNING

 Crossley Transport Planning
 T: 0498 541 587
 E: stephanie@crossleytp.com.au

NOTES
 *Existing parking on plans indicative, refer parking counts for further information.
 **Drawings are based on aerial and GIS information only. Site survey to confirm exact amount of kerb relocation and retaining walls.

CLIENT

CITY OF PARRAMATTA



PROJECT
Toongabbie to Westmead Cycleway

TITLE
 High Level Concept Design
 Drawing
 Concept Plan Final

SHEET
 L.209
REV
 G




REV	DESCRIPTION	DESIGN	REVIEW	DATE		LEAD / LANDSCAPE ARCHITECTURE	TRANSPORT PLANNING	NOTES	CLIENT	PROJECT	TITLE	SHEET				
C	DRAFT	FM/SL/HM	MD	31/01/23		spackman mossop michaels <small>A: 15 Foster Street Surry Hills, NSW 2010 T: (02) 9361 4549 E: info@sm2group.com.au www.spackmanmossopmichaels.com</small>	 <small>Crossley Transport Planning T 0498 641 667 E stephanie@crossleytp.com.au</small>	<small>*Existing parking on plans indicative, refer parking counts for further information. **Drawings are based on aerial and GIS information only. Site survey to confirm exact amount of kerb relocation and retaining walls.</small>		Toongabbie to Westmead Cycleway	High Level Concept Design	L.210				
D	DRAFT	FM/SL/HM	MD	03/04/23												
E	FINAL	FM/SL/HM	MD	13/04/23	SCALE											
F	FINAL	FM/SL/HM	MD	13/11/23												
G	FINAL	FM/SL/HM	MD	27/03/24												

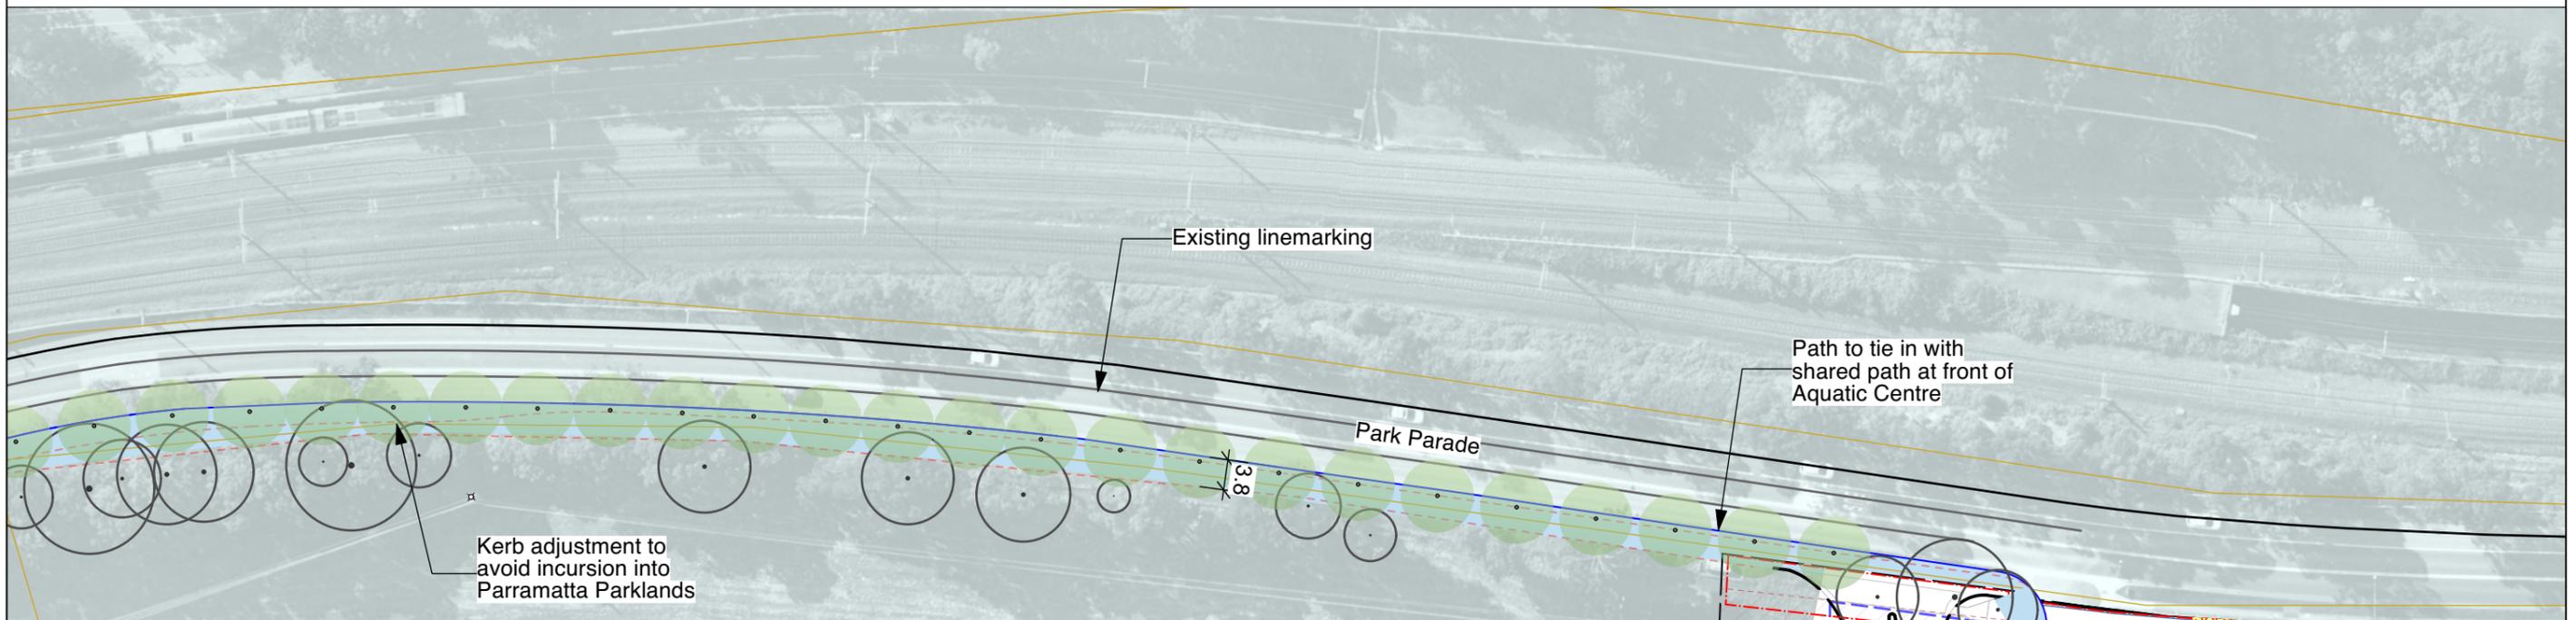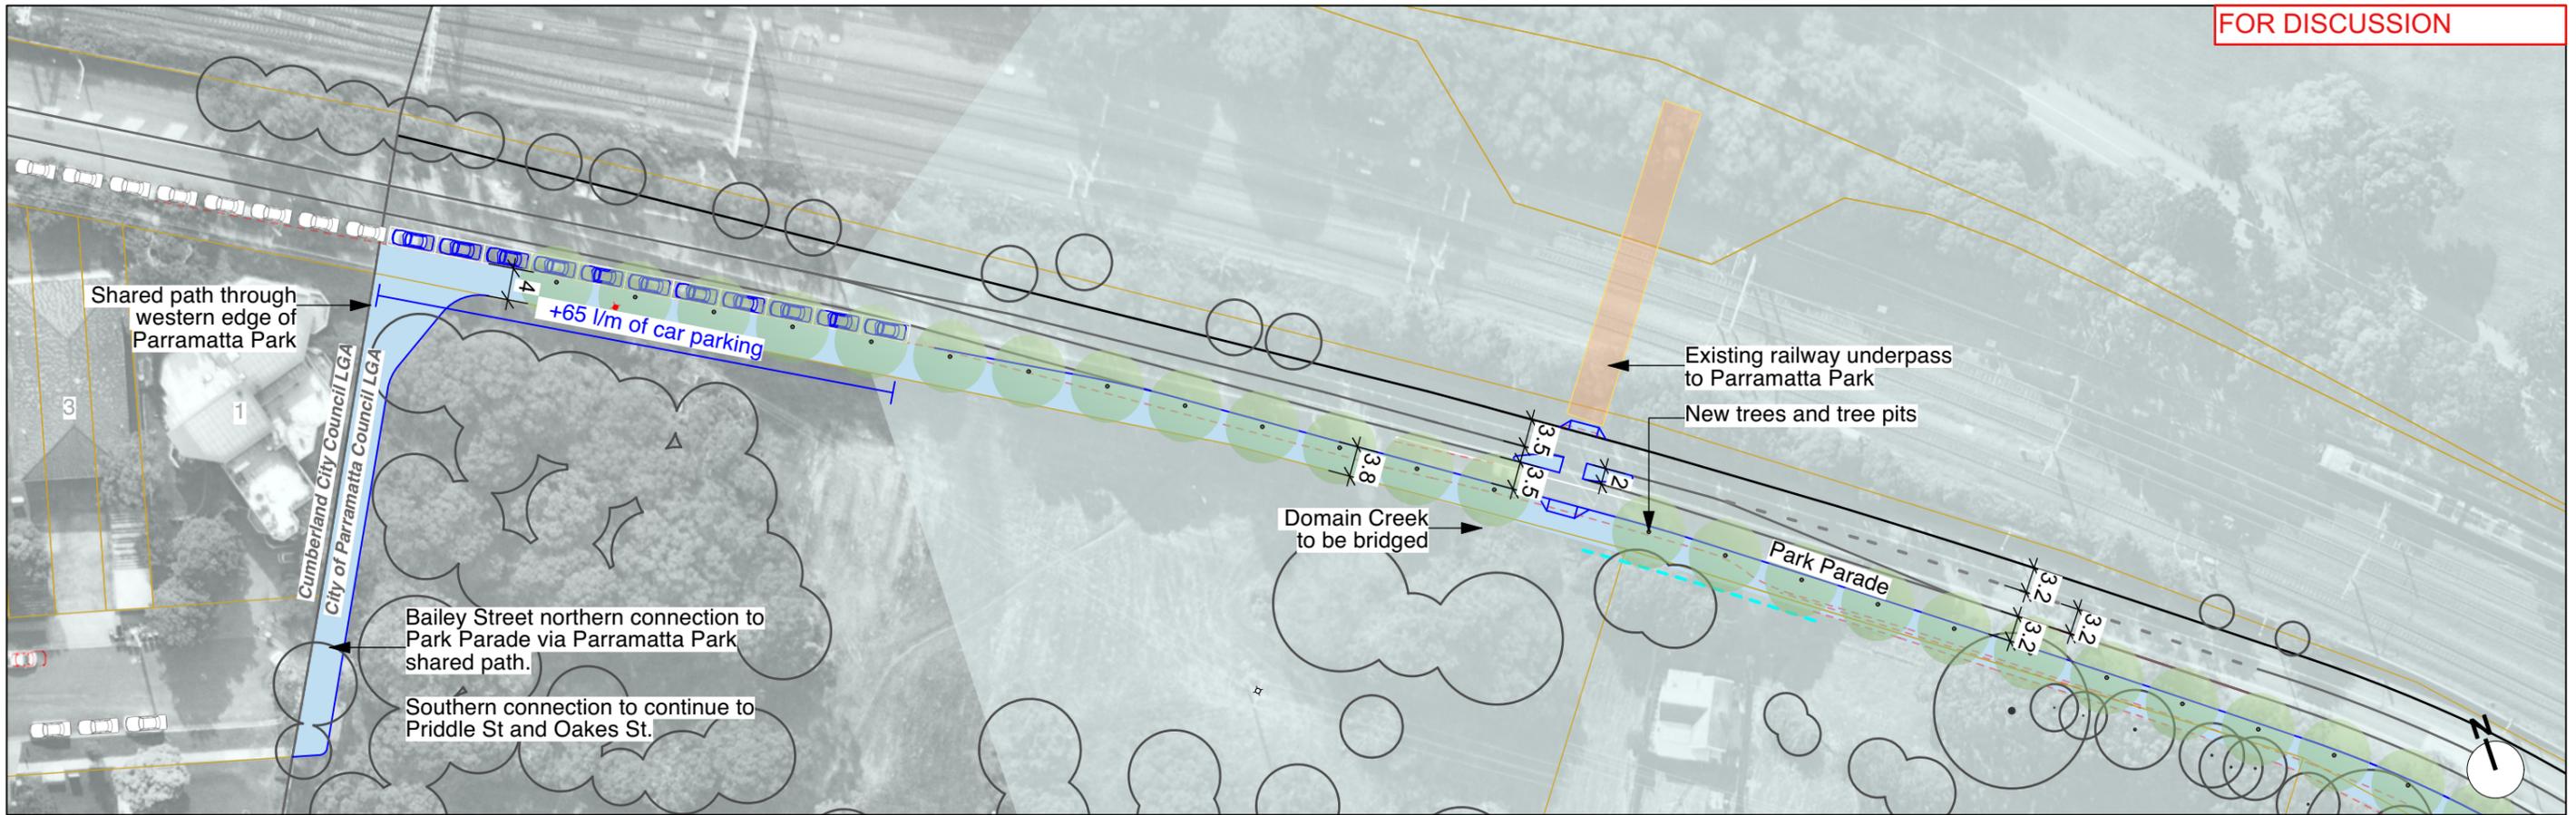

New or relocated item	Bidirectional bike path	Tree existing	Parking existing*	Threshold treatment
Existing removed item	New pavement	Tree removed	Parking removed	Options / Future upgrade
Existing Kerb	New pedestrian path	Tree new	Parking new	
Cadastre	Shared path	Garden bed	Bus stop	
Retaining wall**	Lighting existing	Utility pole existing		

REV	DESCRIPTION	DESIGN	REVIEW	DATE
C	DRAFT	FM/SL/HM	MD	31/01/23
D	DRAFT	FM/SL/HM	MD	03/04/23
E	FINAL	FM/SL/HM	MD	13/04/23
F	FINAL	FM/SL/HM	MD	13/11/23
G	FINAL	FM/SL/HM	MD	27/03/24

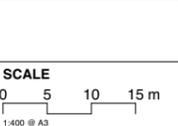

LEAD / LANDSCAPE ARCHITECTURE
spackman mossop michaelis
 A: 15 Foster Street
 Surry Hills, NSW 2010
 T: (02) 9361 4549
 E: info@sm2group.com.au
 www.spackmanmossopmichaelis.com

TRANSPORT PLANNING
CROSSLEY
 Crossley Transport Planning
 T: 0498 641 687
 E: stephanie@crossleytp.com.au


NOTES
 *Existing parking on plans indicative, refer parking counts for further information.
 **Drawings are based on aerial and GIS information only. Site survey to confirm exact amount of kerb relocation and retaining walls.

CLIENT
CITY OF PARRAMATTA

PROJECT
Toongabbie to Westmead Cycleway

TITLE
 High Level Concept Design
 Drawing
 Concept Plan Final

SHEET
 L.211
REV
 G

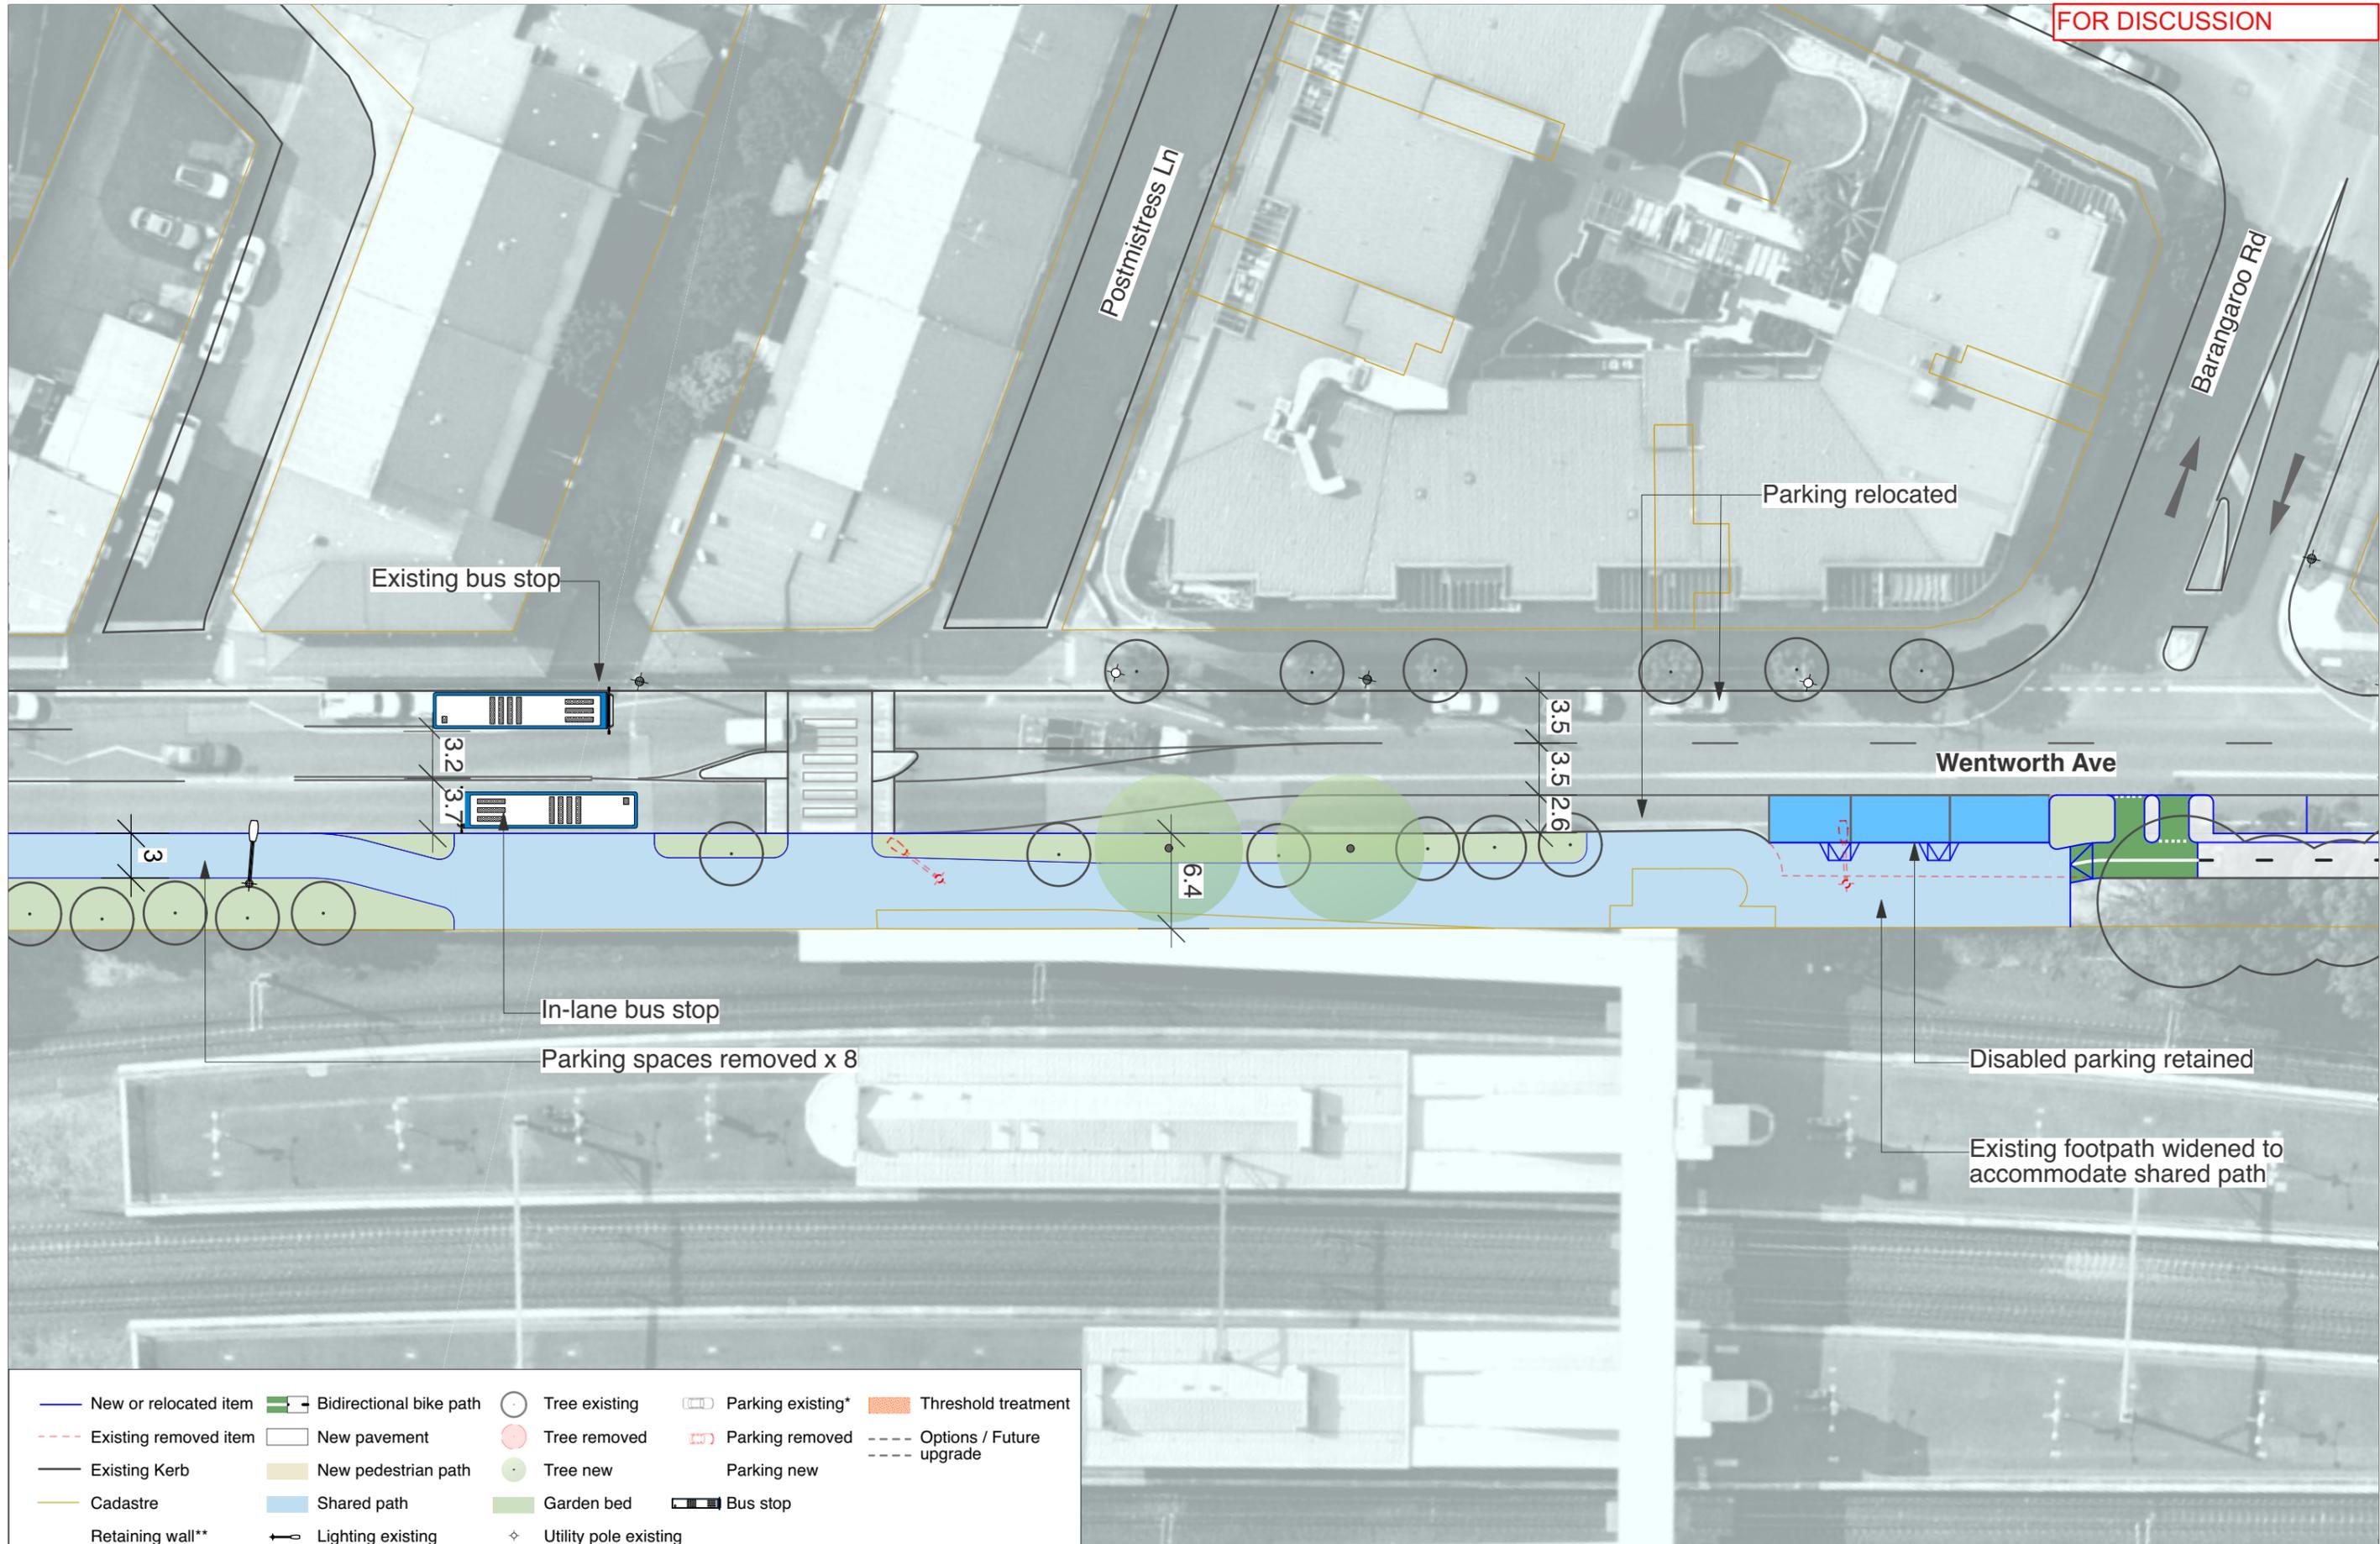

New or relocated item	Bidirectional bike path	Tree existing	Tree removed	Tree new	Garden bed	Utility pole existing
Existing removed item	New pavement	Tree removed	Parking removed	Tree new	Garden bed	Utility pole existing
Existing Kerb	New pedestrian path	Tree new	Parking removed	Tree new	Garden bed	Utility pole existing
Cadastre	Shared path	Tree new	Parking removed	Tree new	Garden bed	Utility pole existing
Retaining wall**	Lighting existing	Tree new	Parking removed	Tree new	Garden bed	Utility pole existing
		Tree new	Parking removed	Tree new	Garden bed	Utility pole existing
		Tree new	Parking removed	Tree new	Garden bed	Utility pole existing
REV	DESCRIPTION	DESIGN	REVIEW	DATE
C	DRAFT	FM/SL/HM	MD	31/01/23
D	DRAFT	FM/SL/HM	MD	03/04/23
E	FINAL	FM/SL/HM	MD	13/04/23
F	FINAL	FM/SL/HM	MD	13/11/23
G	FINAL	FM/SL/HM	MD	27/03/24

SCALE
1:400 @ A3

LEAD / LANDSCAPE ARCHITECTURE
spackman mossop michaelis
A: 15 Foster Street
Surry Hills, NSW 2010
T: (02) 9361 4549
E: info@sm2group.com.au
www.spackmanmossopmichaelis.com

TRANSPORT PLANNING
CROSSLEY
Crossley Transport Planning
T: 0498 641 687
E: stephanie@crossleytp.com.au


NOTES
*Existing parking on plans indicative, refer parking counts for further information.
**Drawings are based on aerial and GIS information only. Site survey to confirm exact amount of kerb relocation and retaining walls.

CLIENT
CITY OF PARRAMATTA

PROJECT
Toongabbie to Westmead Cycleway

TITLE
High Level Concept Design
Drawing
Detailed Concept Plan

SHEET
L.301
REV
G

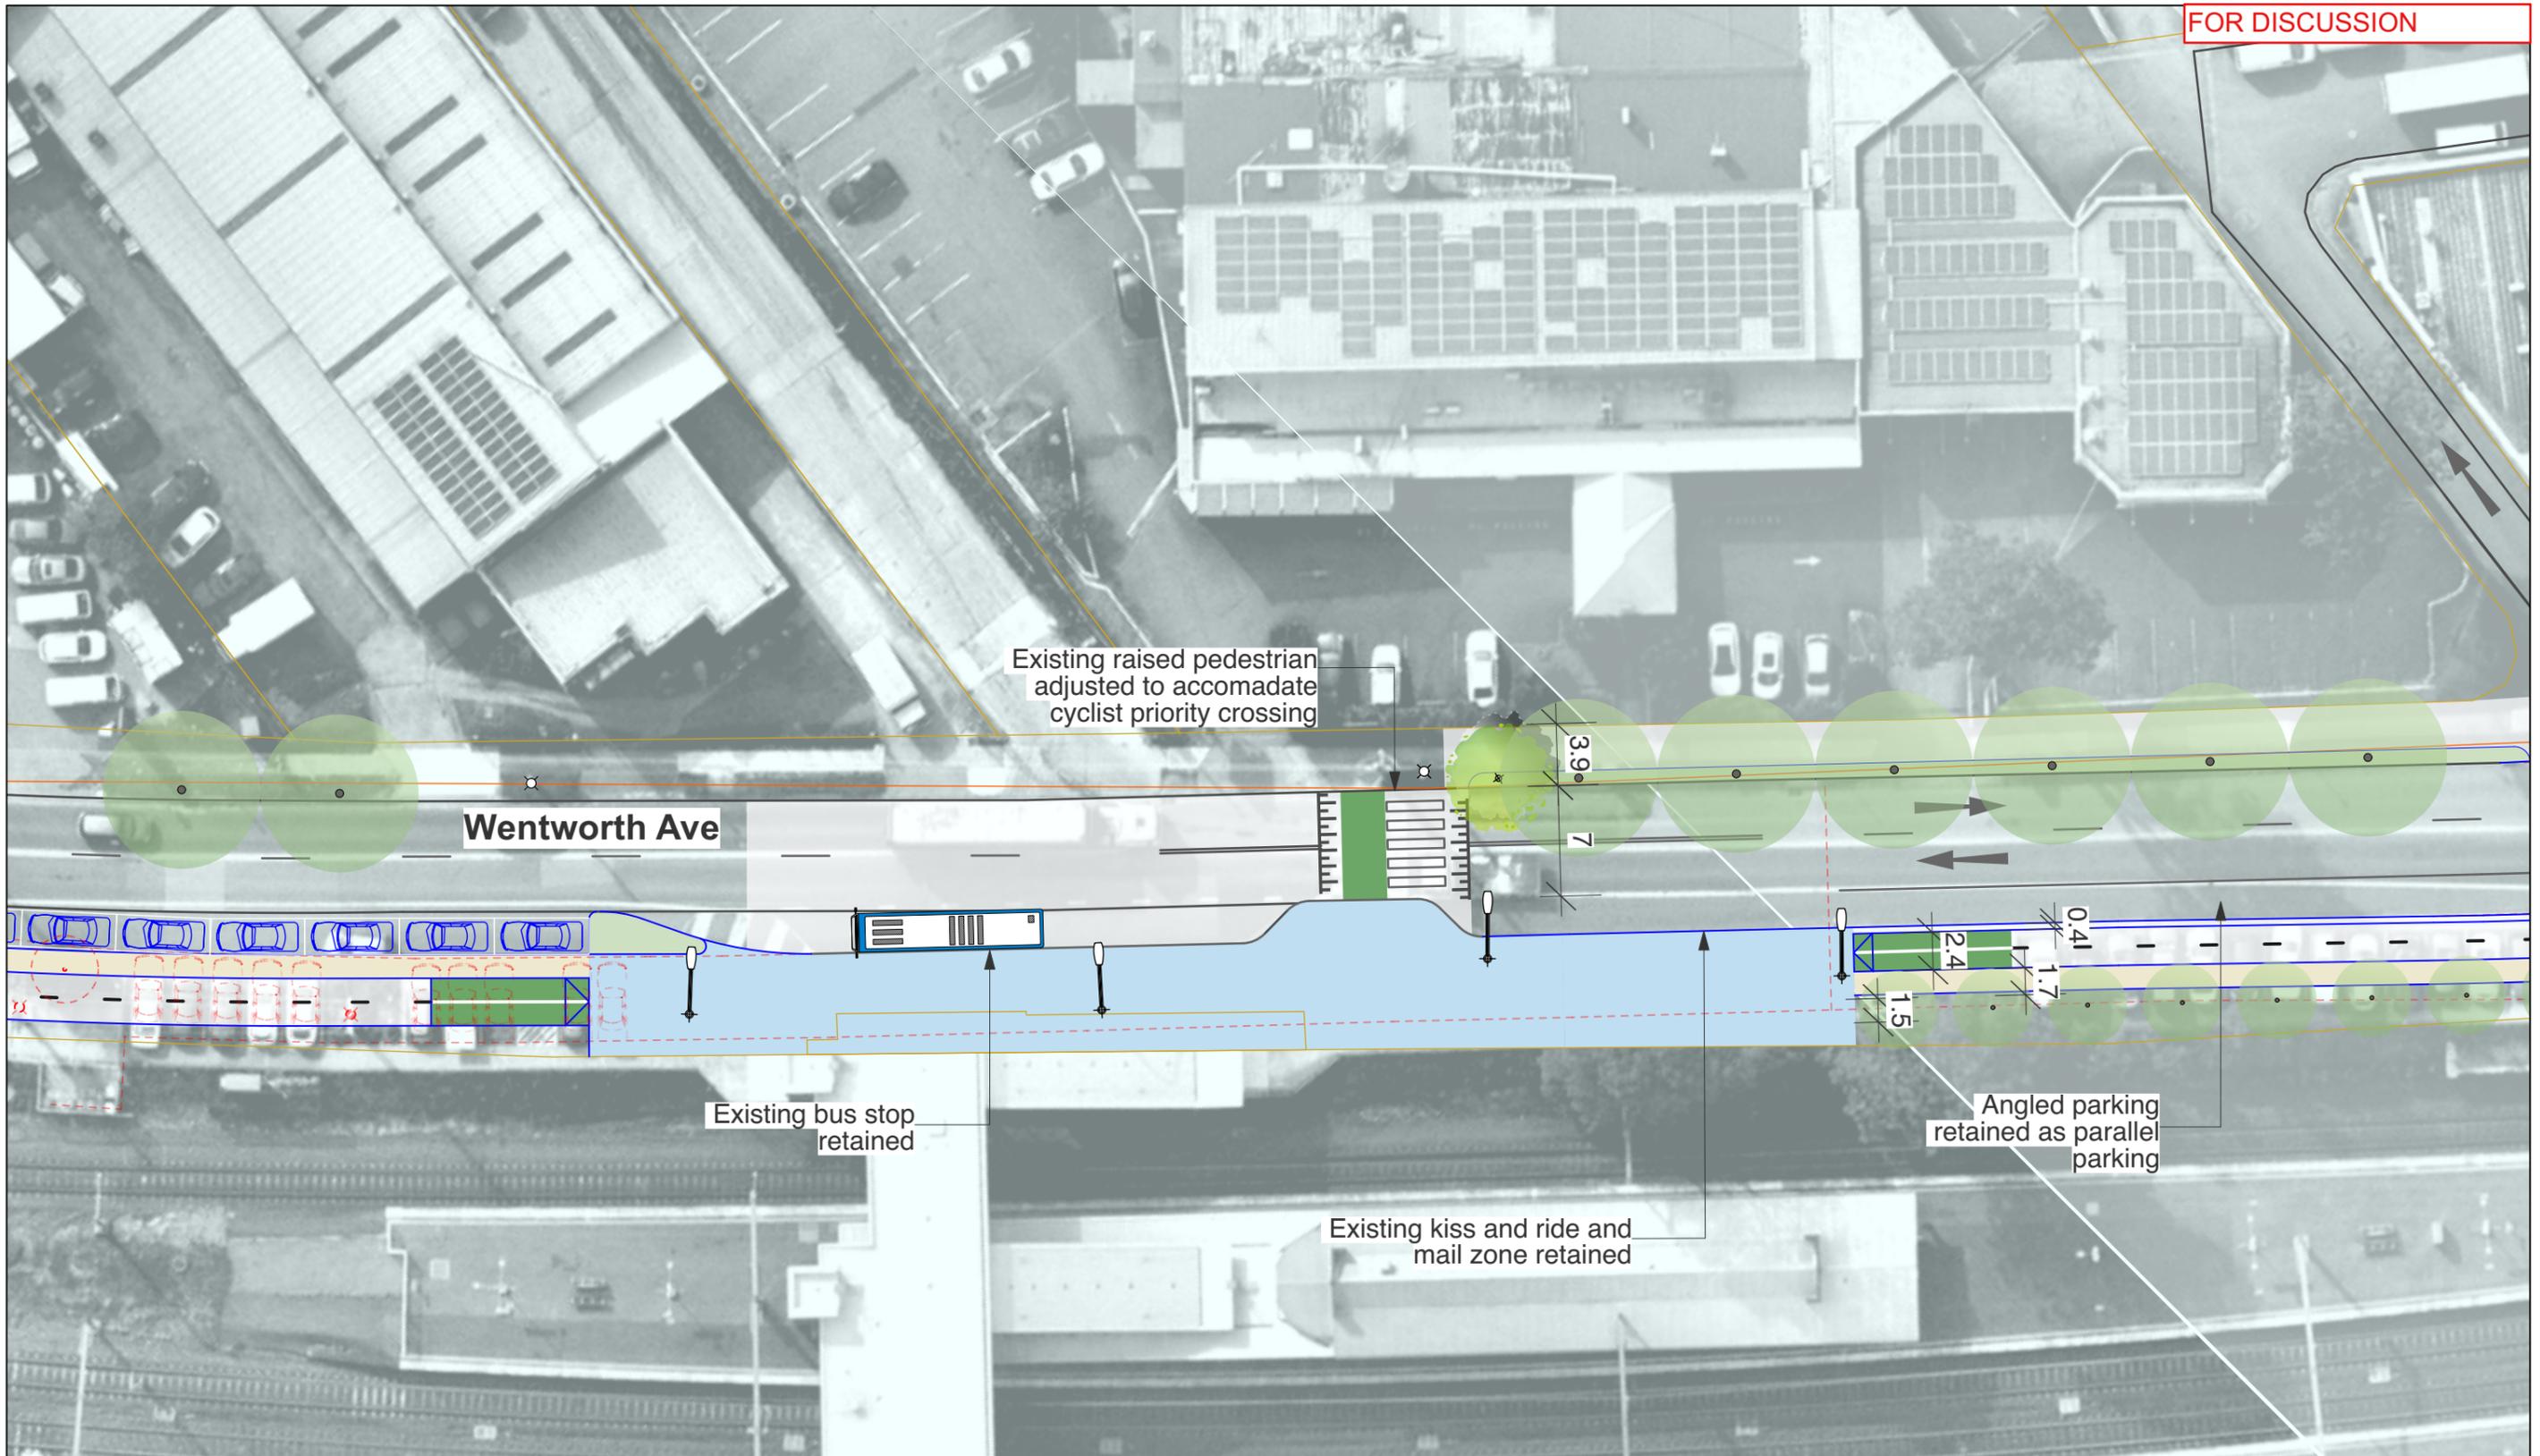

New or relocated item	Bidirectional bike path	Tree existing	Parking existing*	Threshold treatment
Existing removed item	New pavement	Tree removed	Parking removed	Options / Future upgrade
Existing Kerb	New pedestrian path	Tree new	Parking new	
Cadastre	Shared path	Garden bed	Bus stop	
Retaining wall**	Lighting existing	Utility pole existing		

REV	DESCRIPTION	DESIGN	REVIEW	DATE
C	DRAFT	FM/SL/HM	MD	31/01/23
D	DRAFT	FM/SL/HM	MD	03/04/23
E	FINAL	FM/SL/HM	MD	13/04/23
F	FINAL	FM/SL/HM	MD	13/11/23
G	FINAL	FM/SL/HM	MD	27/03/24

SCALE
1:400 @ A3

LEAD / LANDSCAPE ARCHITECTURE
spackman mossop michael
 A: 15 Foster Street
 Surry Hills, NSW 2010
 T: (02) 9361 4549
 E: info@sm2group.com.au
 www.spackmanmossopmichaels.com

TRANSPORT PLANNING
CROSSLEY
 Crossley Transport Planning
 T: 0498 641 987
 E: stephanie@crossleytp.com.au

NOTES
 *Existing parking on plans indicative, refer parking counts for further information.
 **Drawings are based on aerial and GIS information only. Site survey to confirm exact amount of kerb relocation and retaining walls.


CLIENT

CITY OF PARRAMATTA

PROJECT
Toongabbie to Westmead Cycleway

TITLE
 High Level Concept Design
 Drawing
 Detailed Concept Plan

SHEET
 L.302
 REV
 G

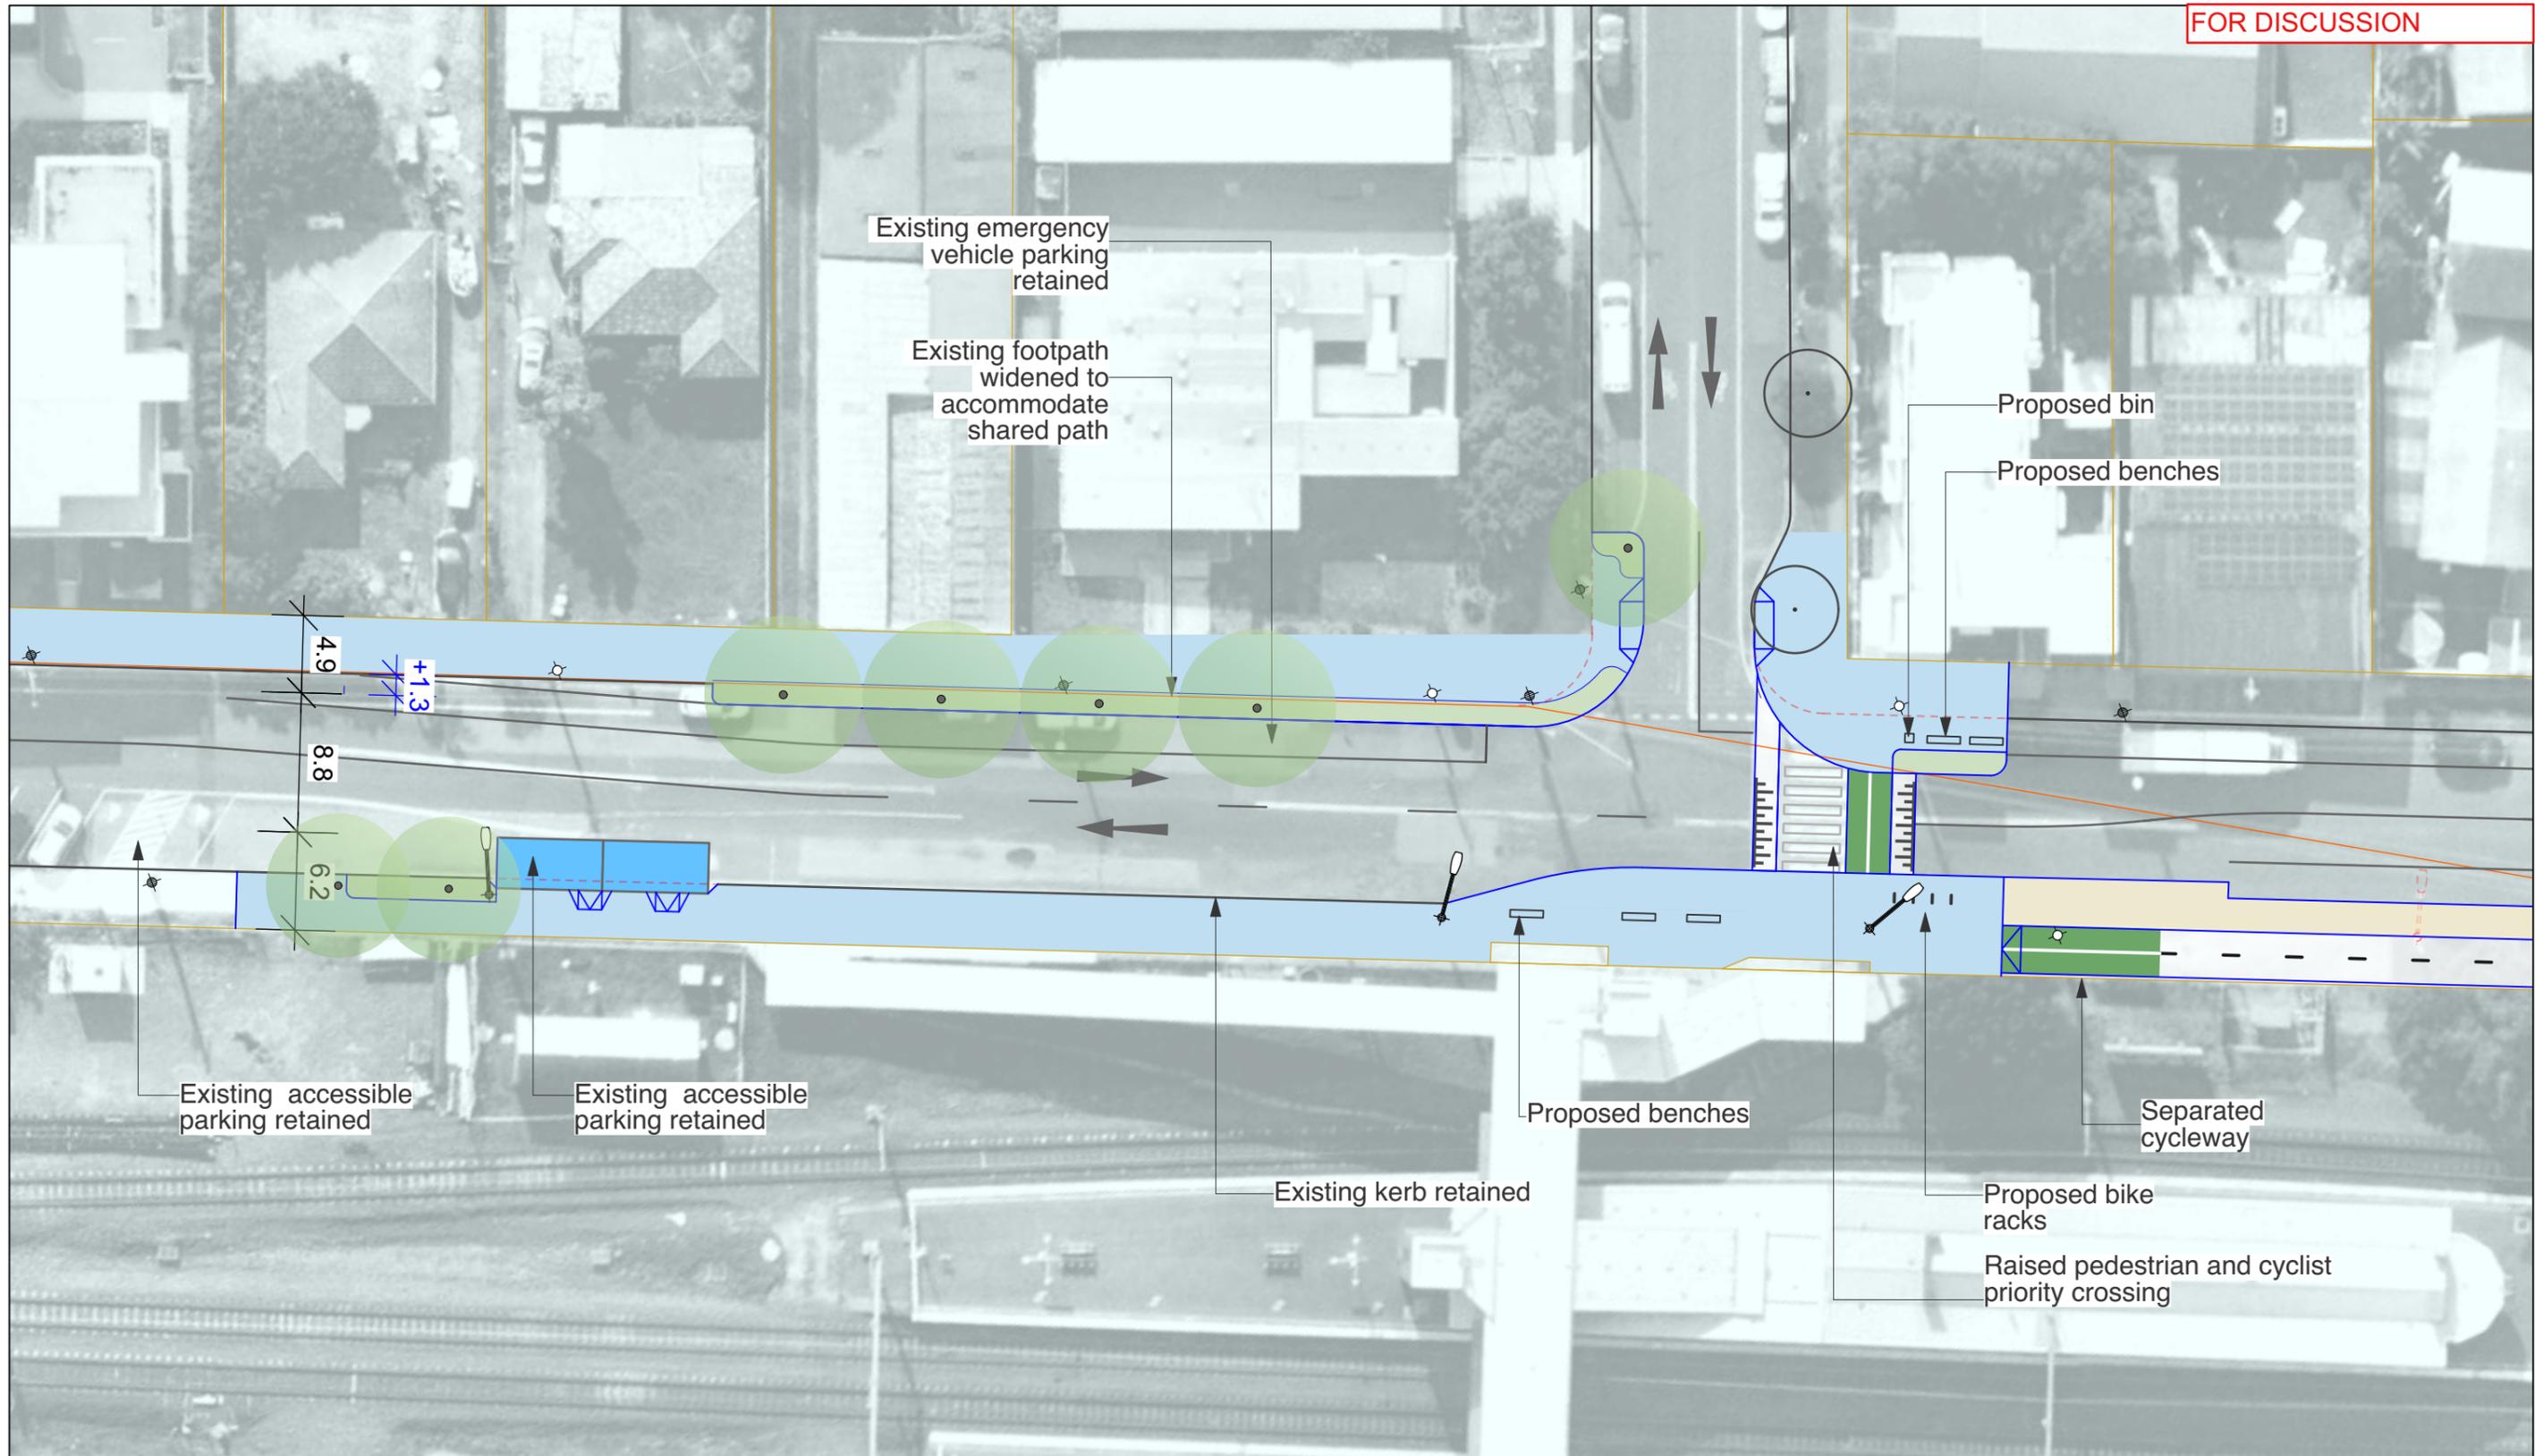

New or relocated item	Bidirectional bike path	Tree existing	Parking existing*	Threshold treatment
Existing removed item	New pavement	Tree removed	Parking removed	Options / Future upgrade
Existing Kerb	New pedestrian path	Tree new	Parking new	
Cadastre	Shared path	Garden bed	Bus stop	
Retaining wall**	Lighting existing	Utility pole existing		

REV	DESCRIPTION	DESIGN	REVIEW	DATE
C	DRAFT	FM/SL/HM	MD	31/01/23
D	DRAFT	FM/SL/HM	MD	03/04/23
E	FINAL	FM/SL/HM	MD	13/04/23
F	FINAL	FM/SL/HM	MD	13/11/23
G	FINAL	FM/SL/HM	MD	27/03/24

SCALE
1:400 @ A3

LEAD / LANDSCAPE ARCHITECTURE
spackman mossop michaelis
A: 15 Foster Street
Surry Hills, NSW 2010
T: (02) 9361 4549
E: info@sm2group.com.au
www.spackmanmossopmichaelis.com

TRANSPORT PLANNING
CROSSLEY
Crossley Transport Planning
T 0498 641 667
E stephanie@crossleytp.com.au

NOTES
*Existing parking on plans indicative, refer parking counts for further information.
**Drawings are based on aerial and GIS information only. Site survey to confirm exact amount of kerb relocation and retaining walls.

CLIENT
CITY OF PARRAMATTA

PROJECT
Toongabbie to Westmead Cycleway

TITLE
High Level Concept Design
Drawing
Detailed Concept Plan

SHEET
L.303
REV
G