


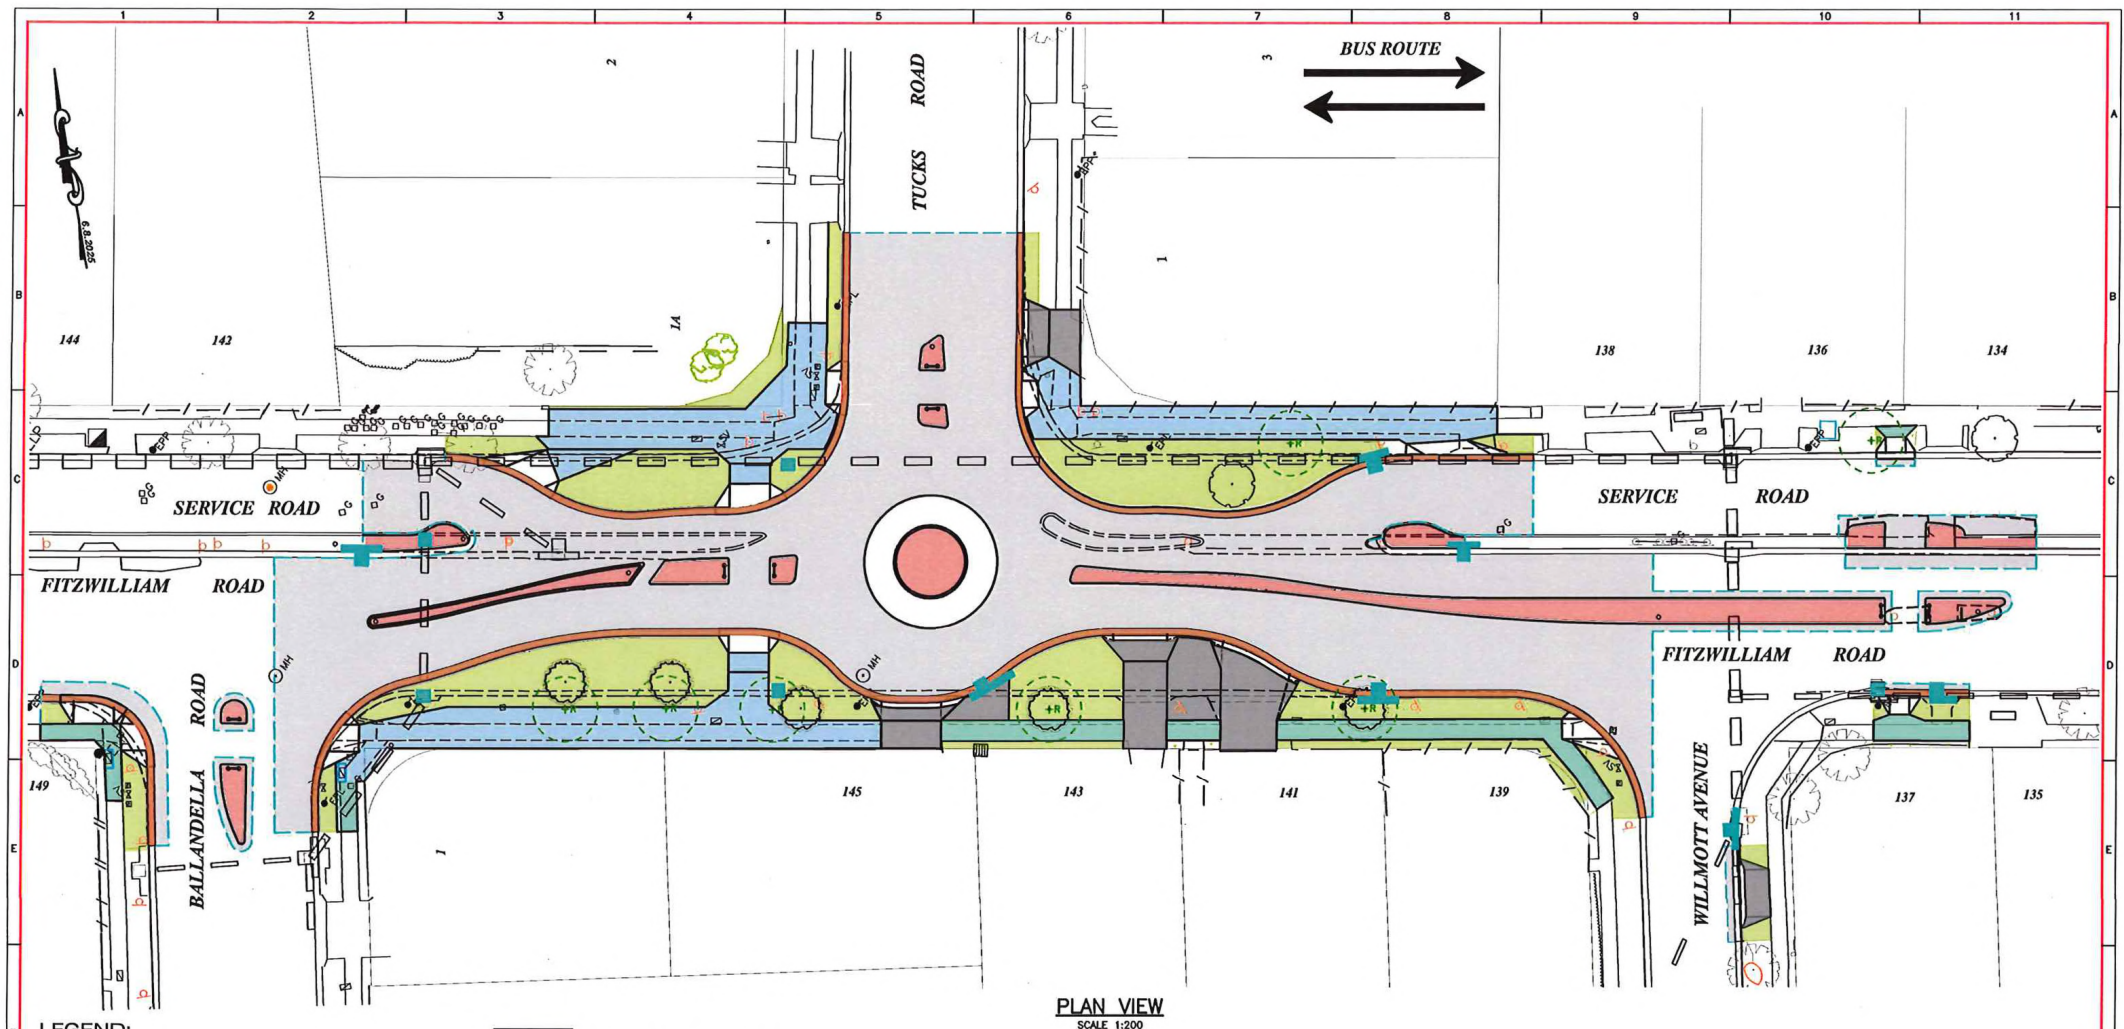

PLAN VIEW
SCALE 1:200

LEGEND:

- PROPOSED ROAD PAVEMENT UPGRADE
- PROPOSED DRIVEWAY ADJUSTMENTS / EXTENSIONS
- PROPOSED CONCRETE FOOTPATH
- PROPOSED SHARED CYCLEWAY / PEDESTRIAN PATHWAY
- PROPOSED TURFED AREA
- PROPOSED NEW TREE PLANTING
- REMOVE AND DISPOSE OF EXISTING TREE AND UNDERLYING ROOTS
- ISLANDS AND ROUNDABOUT
- PROPOSED DRAINAGE UPGRADE



UNLESS DETAILED ON THIS DRAWING
ALL WORK SHALL CONFORM TO AUSTRALIAN SPEC

PLAN FEATURES		PUBLIC UTILITIES		AMENDMENTS		DESIGN CHECKED AND APPROVED		DESIGNED		CITY OF PARRAMATTA COUNCIL	
EXISTING/MISCELLANEOUS	PROPOSED	ABOVEGROUND	U/GROUND	No.	DETAIL	CHECKED	DATE	DATE	AHD	CO-ORDS: MGA2020	PLAN NUMBER
KERB AND GUTTER: _____	KERB AND GUTTER: _____	TELSTRA: 60 000 000 000	_____	_____	_____	_____	_____	_____	_____	RATIOS: 1:200	17972
EDGE OF BITUMEN: _____	EDGE OF BITUMEN: _____	ELECTRICITY: 60 000 000 000	_____	_____	_____	_____	_____	_____	_____	TRM No: F2023/02906	Sheet No: 1
ROAD & CROWN: _____	ROAD & CROWN: _____	GAS & MISC: 60 000 000 000	_____	_____	_____	_____	_____	_____	_____	STATUS: _____	Revision: _____
EARTH BATTERS: _____	EARTH BATTERS: _____	SEWER: 60 000 000 000	_____	_____	_____	_____	_____	_____	_____	FINAL	
PIPE DRAINS: _____	PIPE DRAINS: _____	WATER: 60 000 000 000	_____	_____	_____	_____	_____	_____	_____		
DRAINAGE PITS: _____	DRAINAGE PITS: _____	POLES: 60 000 000 000	_____	_____	_____	_____	_____	_____	_____		
TREES & SHRUBS: _____	TREES & SHRUBS: _____	OVERHEAD: 60 000 000 000	_____	_____	_____	_____	_____	_____	_____		
SPOT LEVELS: _____	SPOT LEVELS: _____	SURVEY: 60 000 000 000	_____	_____	_____	_____	_____	_____	_____		

