


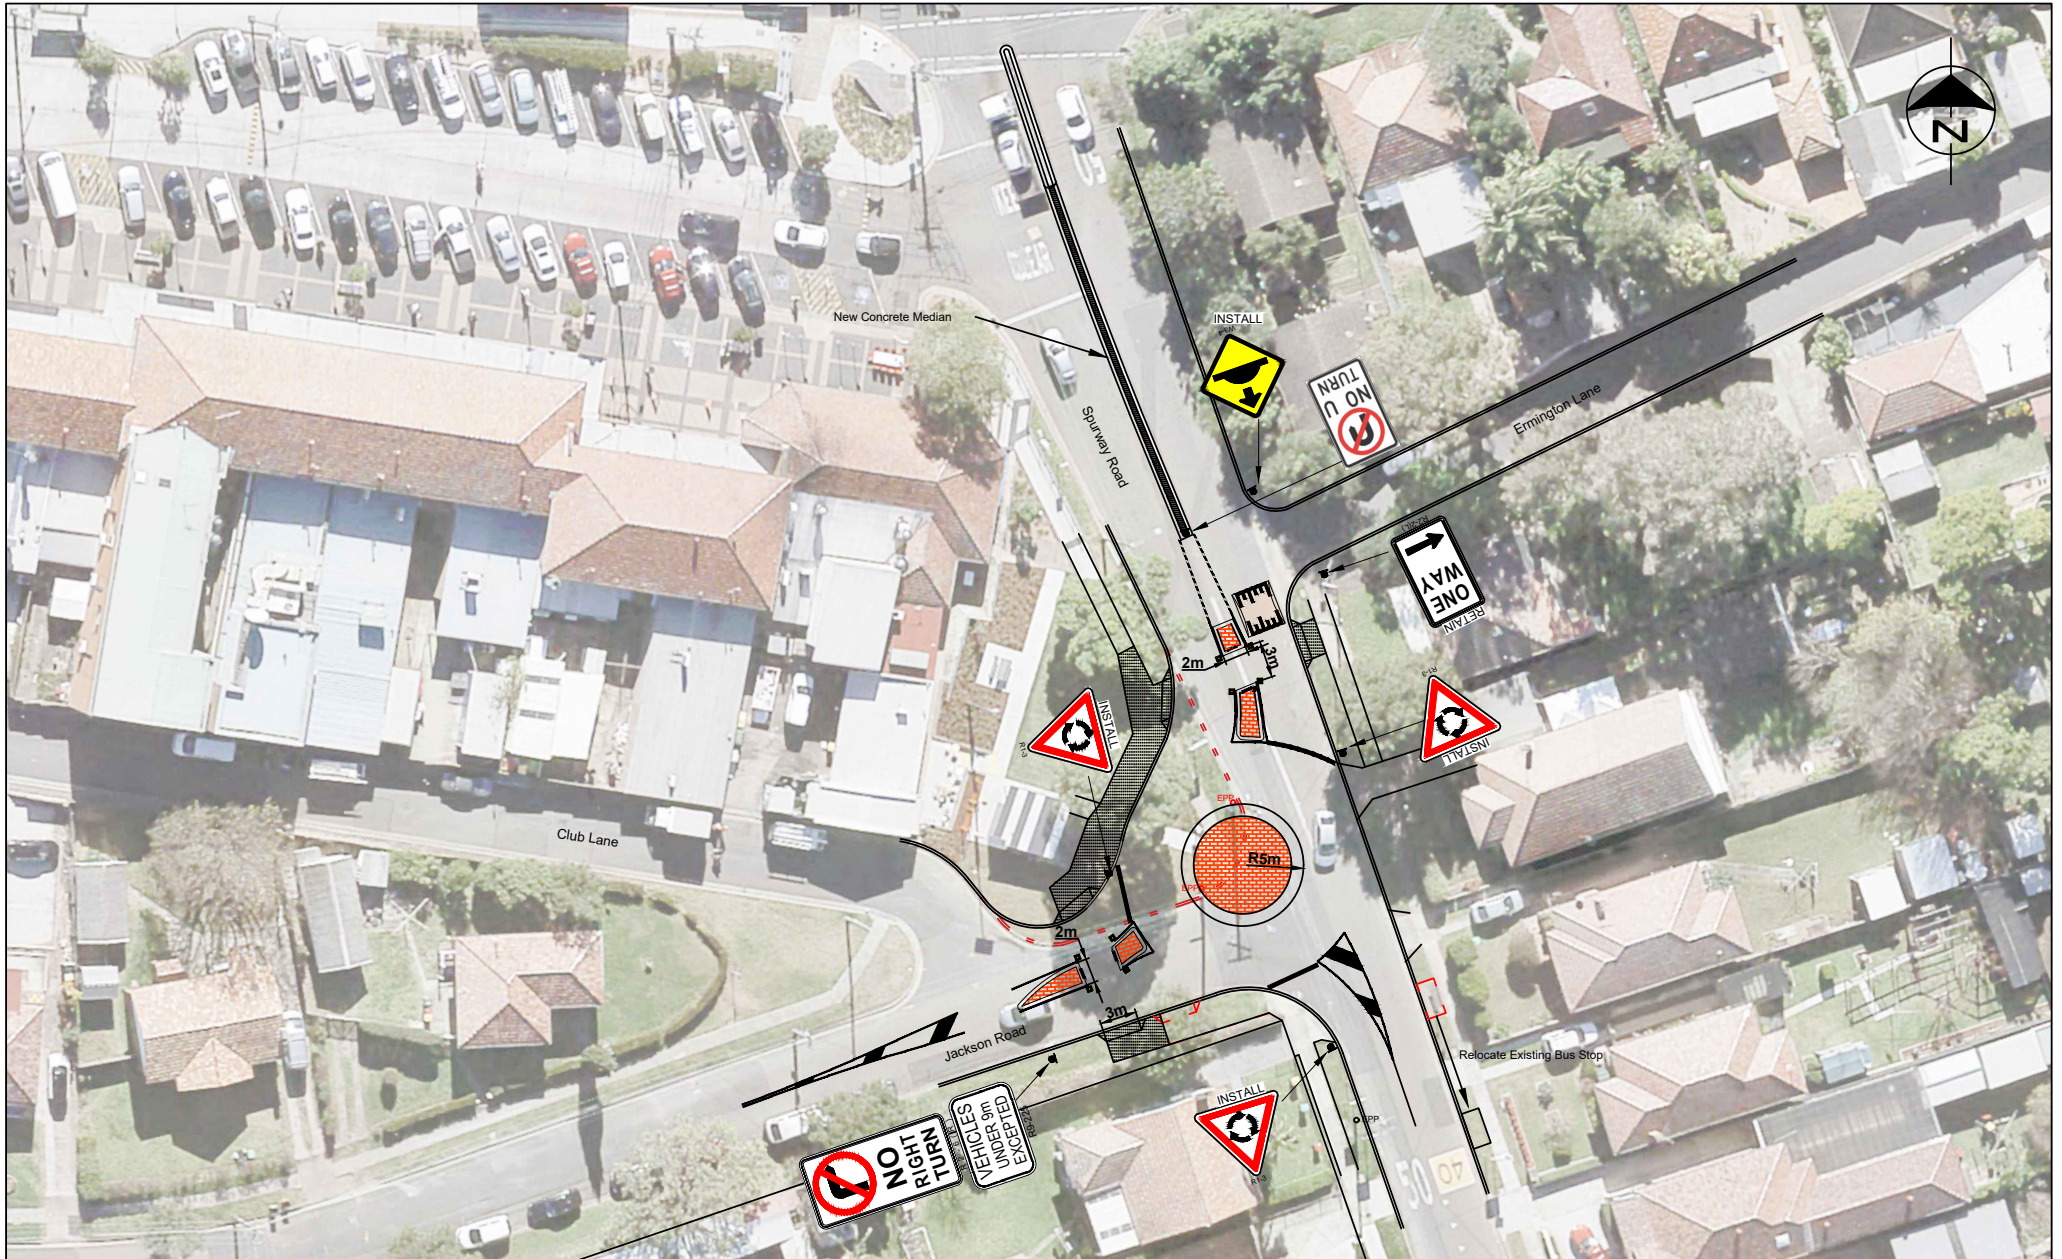

DATE	AMENDMENT	INIT.	NOTES	SCALE	N.T.S.	CITY OF PARRAMATTA COUNCIL TRAFFIC AND TRANSPORT SERVICES	STD DWG
			ALL SIGN POSTING TO BE IN ACCORDANCE WITH AS.1742	DESIGNED	ES		Spurway & Jackson Roundabout Concept
			ALL DIMENSIONS ARE IN METRES	DRAWN	19/08/2025		
			CAUTION: SERVICES TO BE LOCATED PRIOR TO EXCAVATION	CHECKED			
				APPROVED			