


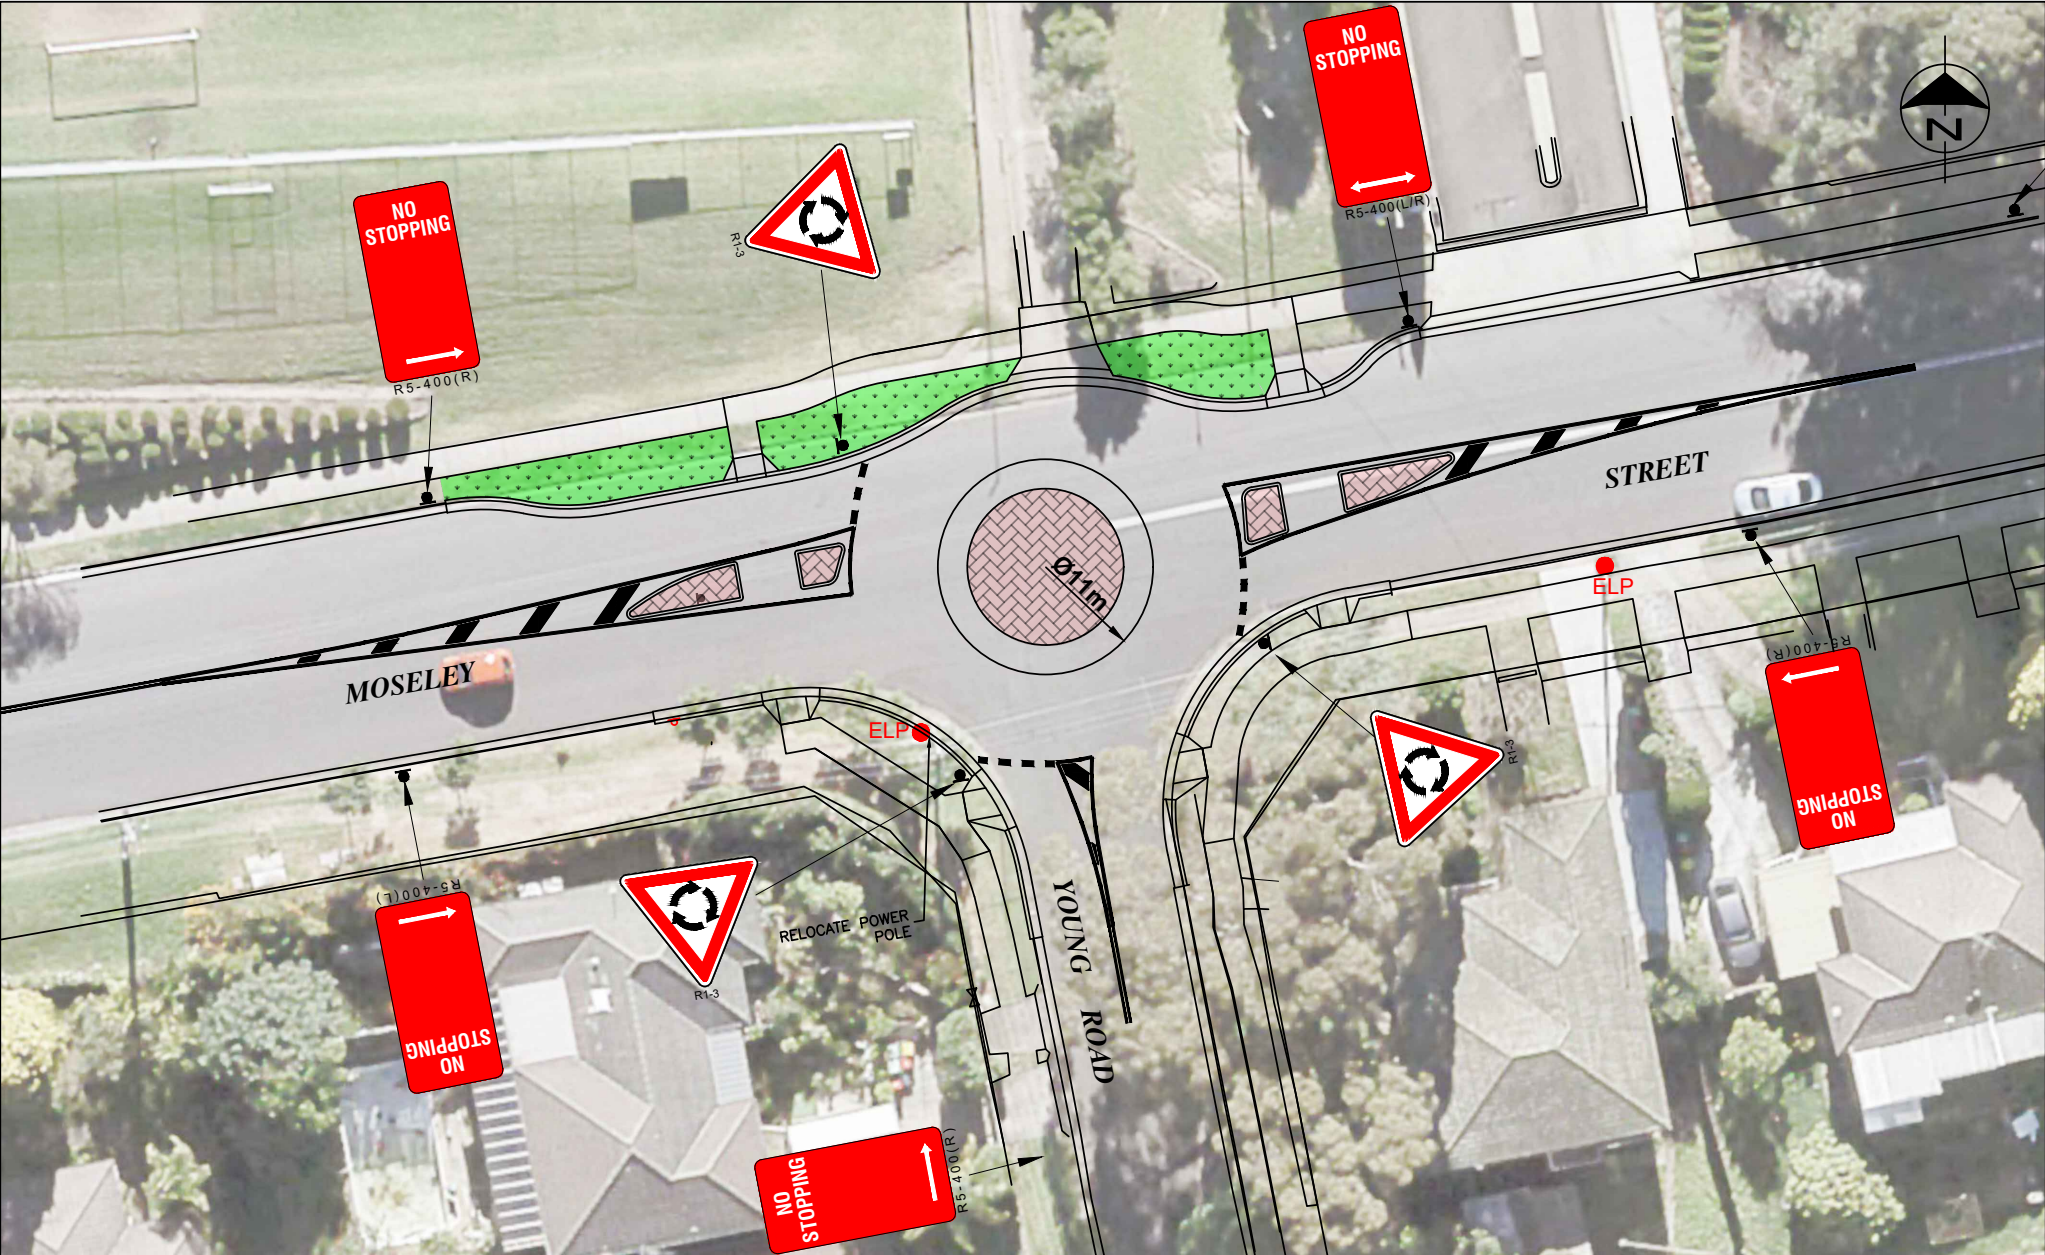

DATE	AMENDMENT	INIT.	NOTES	SCALE	N.T.S.	CITY OF PARRAMATTA COUNCIL	STD DWG
			ALL SIGN POSTING TO BE IN ACCORDANCE WITH AS.1742	DESIGNED	CO		
			ALL DIMENSIONS ARE IN METRES	DRAWN	26/08/2025	TRAFFIC AND TRANSPORT SERVICES	CONSULTATION Moseley St and Young Road
			CAUTION: SERVICES TO BE LOCATED PRIOR TO EXCAVATION	CHECKED			
				APPROVED			