


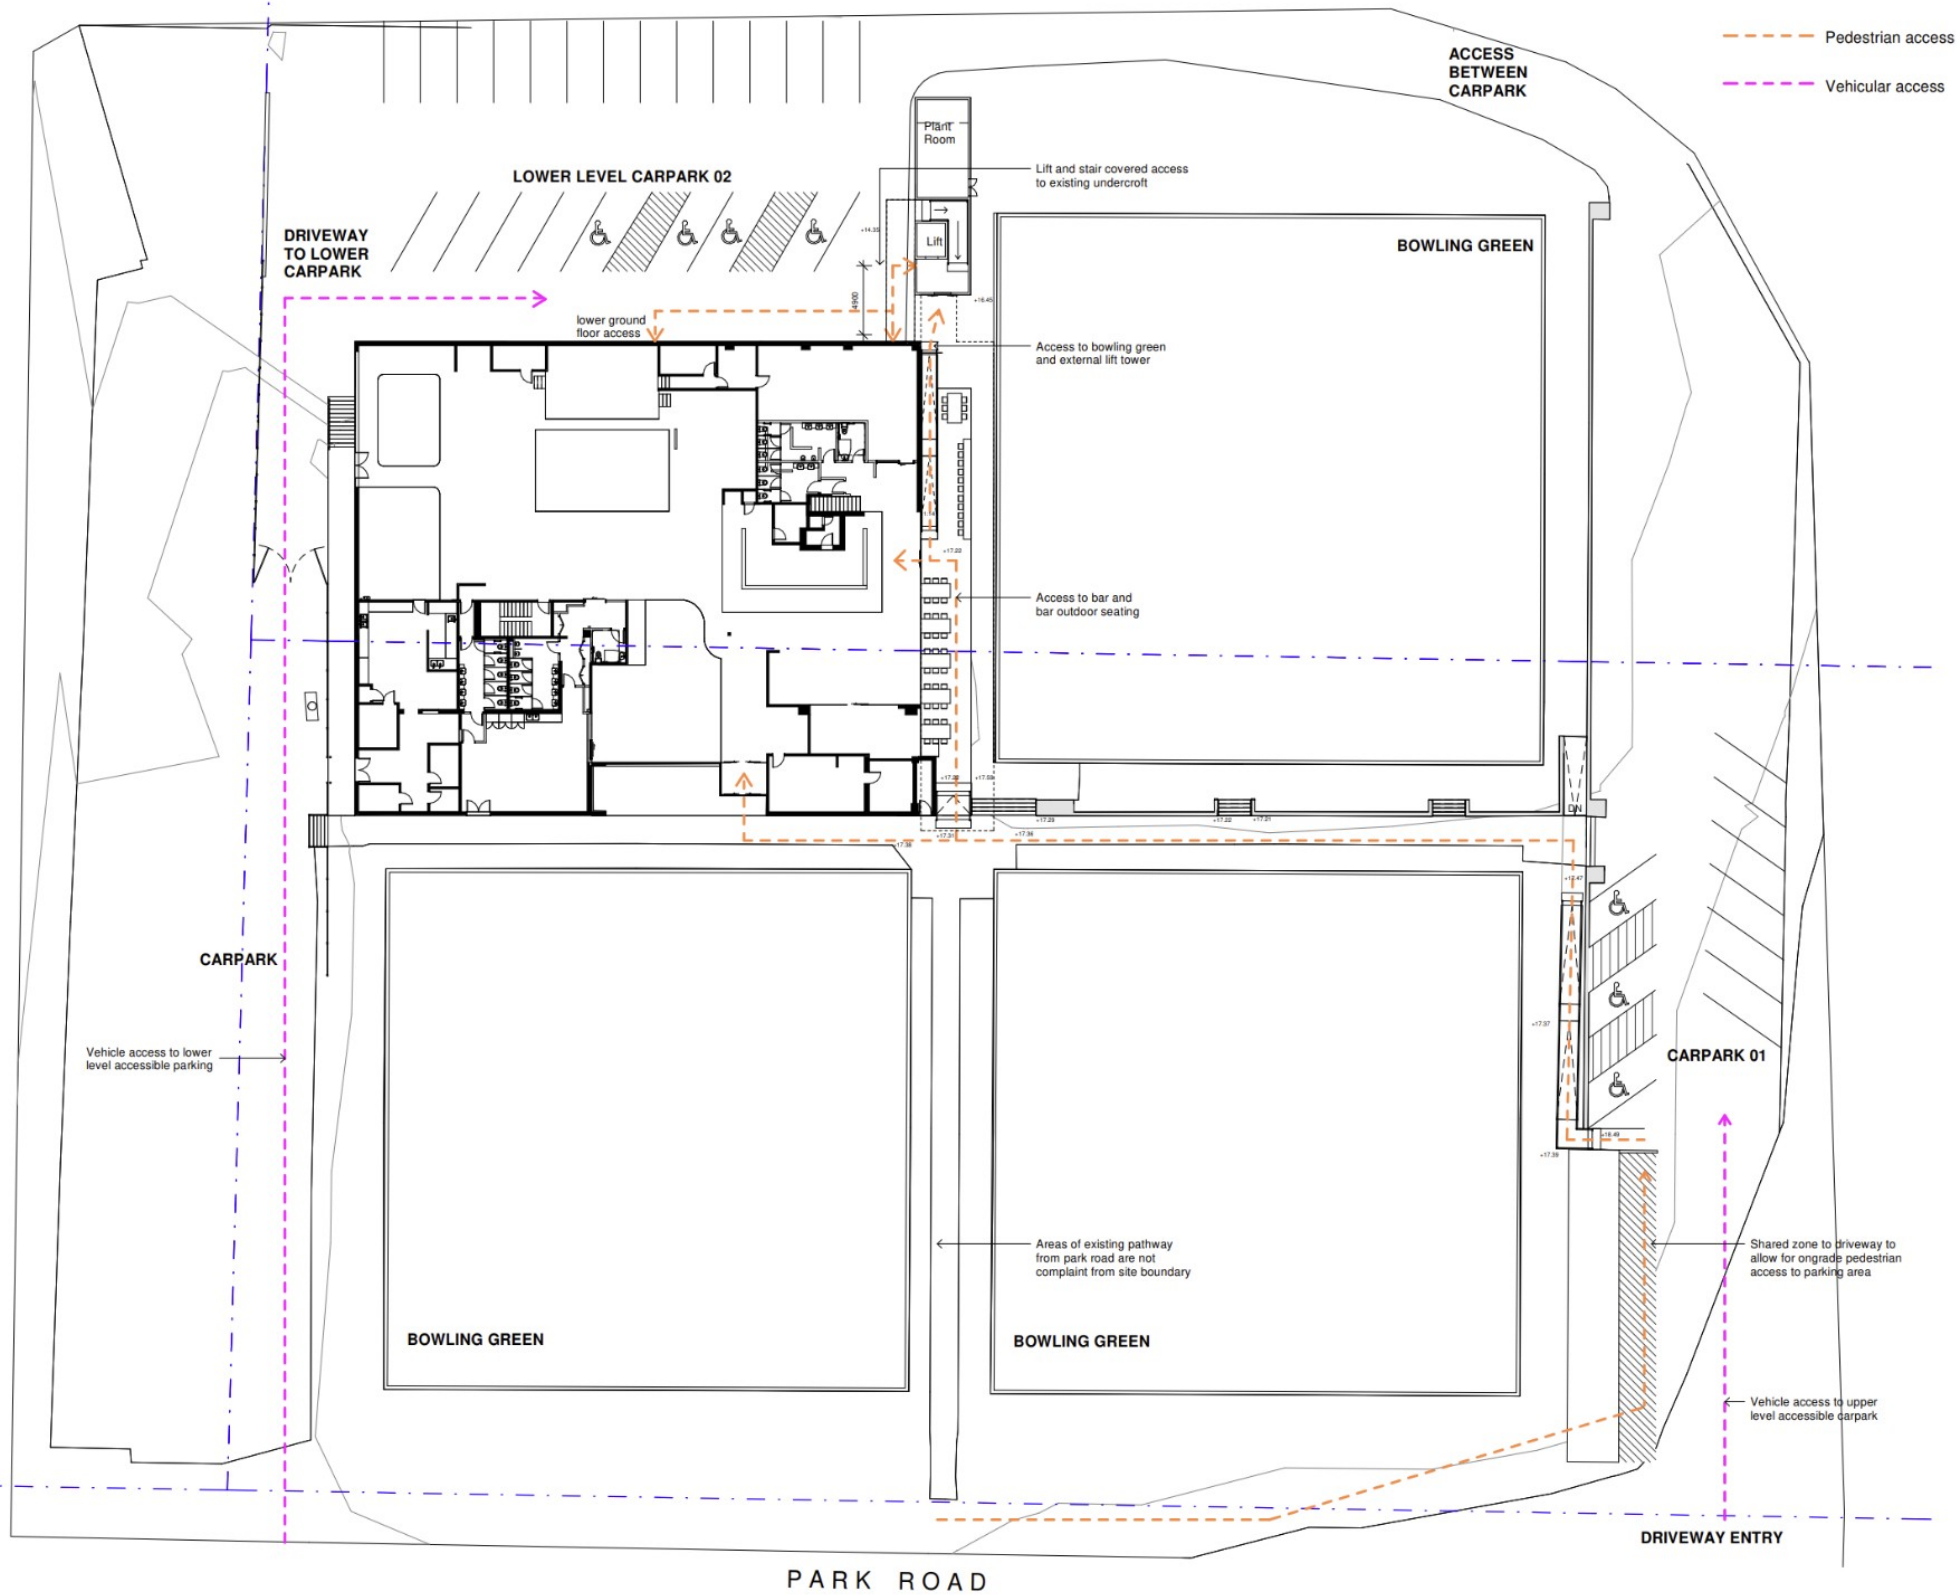

----- Pedestrian access
 ----- Vehicular access

ISSUE DATE REVISION
 We hold no liability from drawing or check all dimensions on site construction

RYDALMER BOWLING GREEN
 NO.6 PARK ROAD, I
 CITY OF PA

STRUCTURAL
 CIVIL
 SERVICES
 LANDSCAPE

ACCESSIBILITY CIRCULATION

A205

PROJECT #
 SCALE
 DRAWN BY: Auto
 CHECKED BY: Ched
 PRINT DATE

RYDALMER BOWLING GREEN
 AN DREWSTER
 ANDREW FORTIN
 LARRY MELOCCO

A COPYRIGHT OF DREWSTER
 FOR 90 TO 100
 ALL RIGHTS RESERVED. FOR
 BE TAKEN IN PRESENCE
 CONTRACTOR SHALL OWN
 BEFORE COMMENCING WORK
 ARCHITECTS IS A DISCREET
 LIMITED