



# ALBION STREET TREE PLANTING - OPTION 1

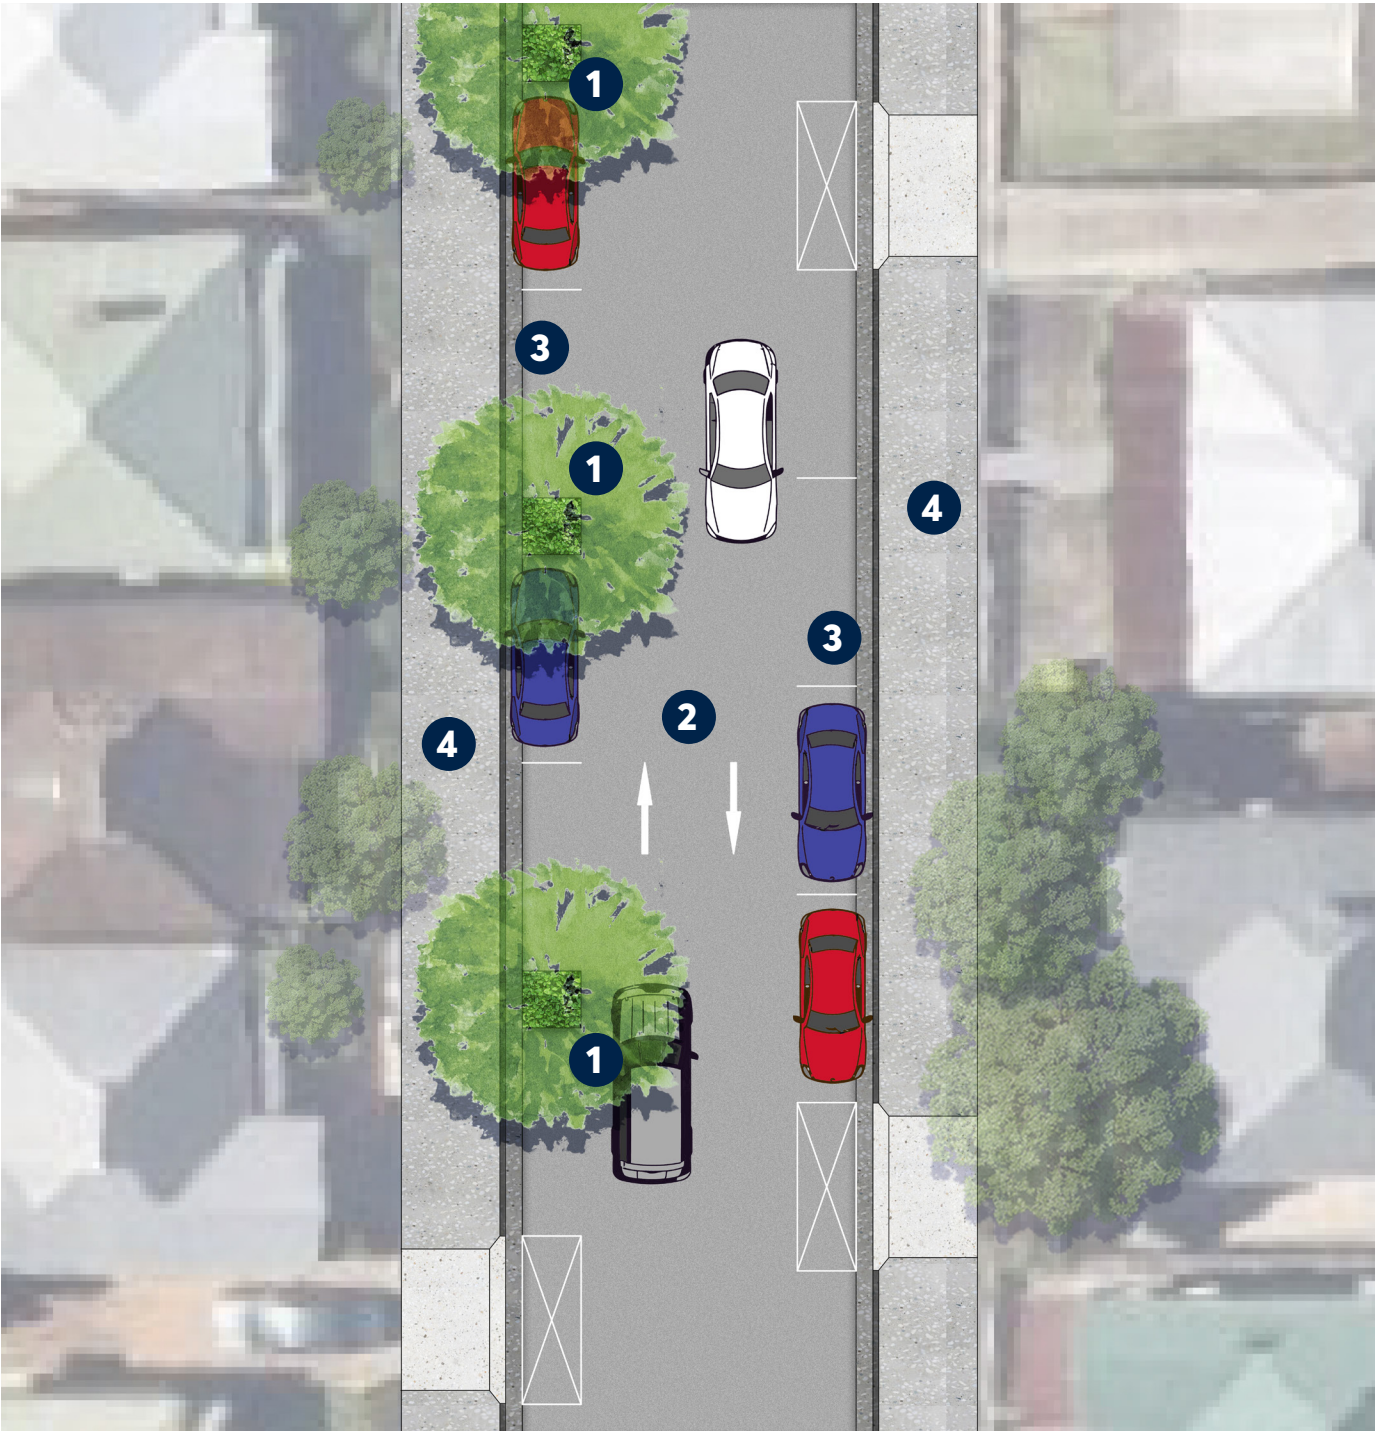

TYPICAL DETAIL PLAN


TYPICAL CROSS SECTION

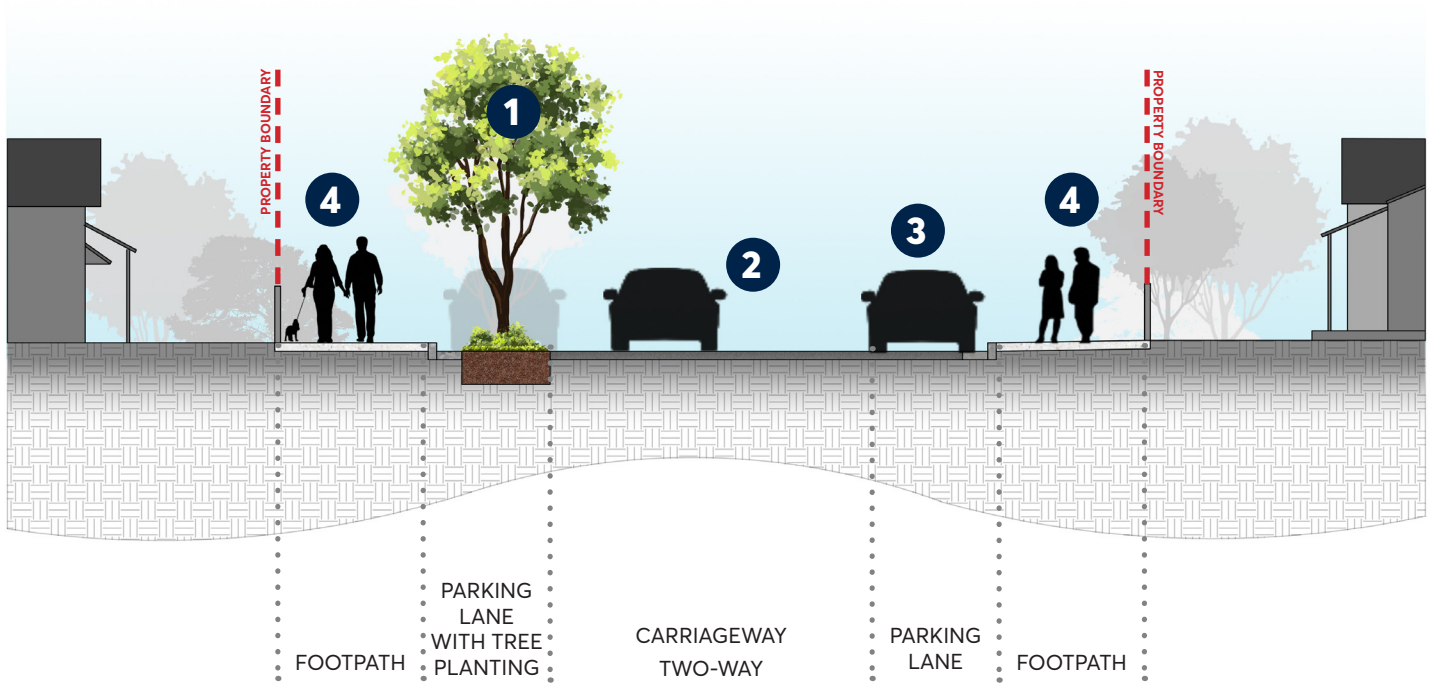

- 1 Proposed tree with understorey planting in parking lane on western side of street.
- 2 Retain two-way traffic movement through Albion Street
- 3 Retain parallel parking alignment
- 4 Retain existing footpath




# ALBION STREET TREE PLANTING - OPTION 2

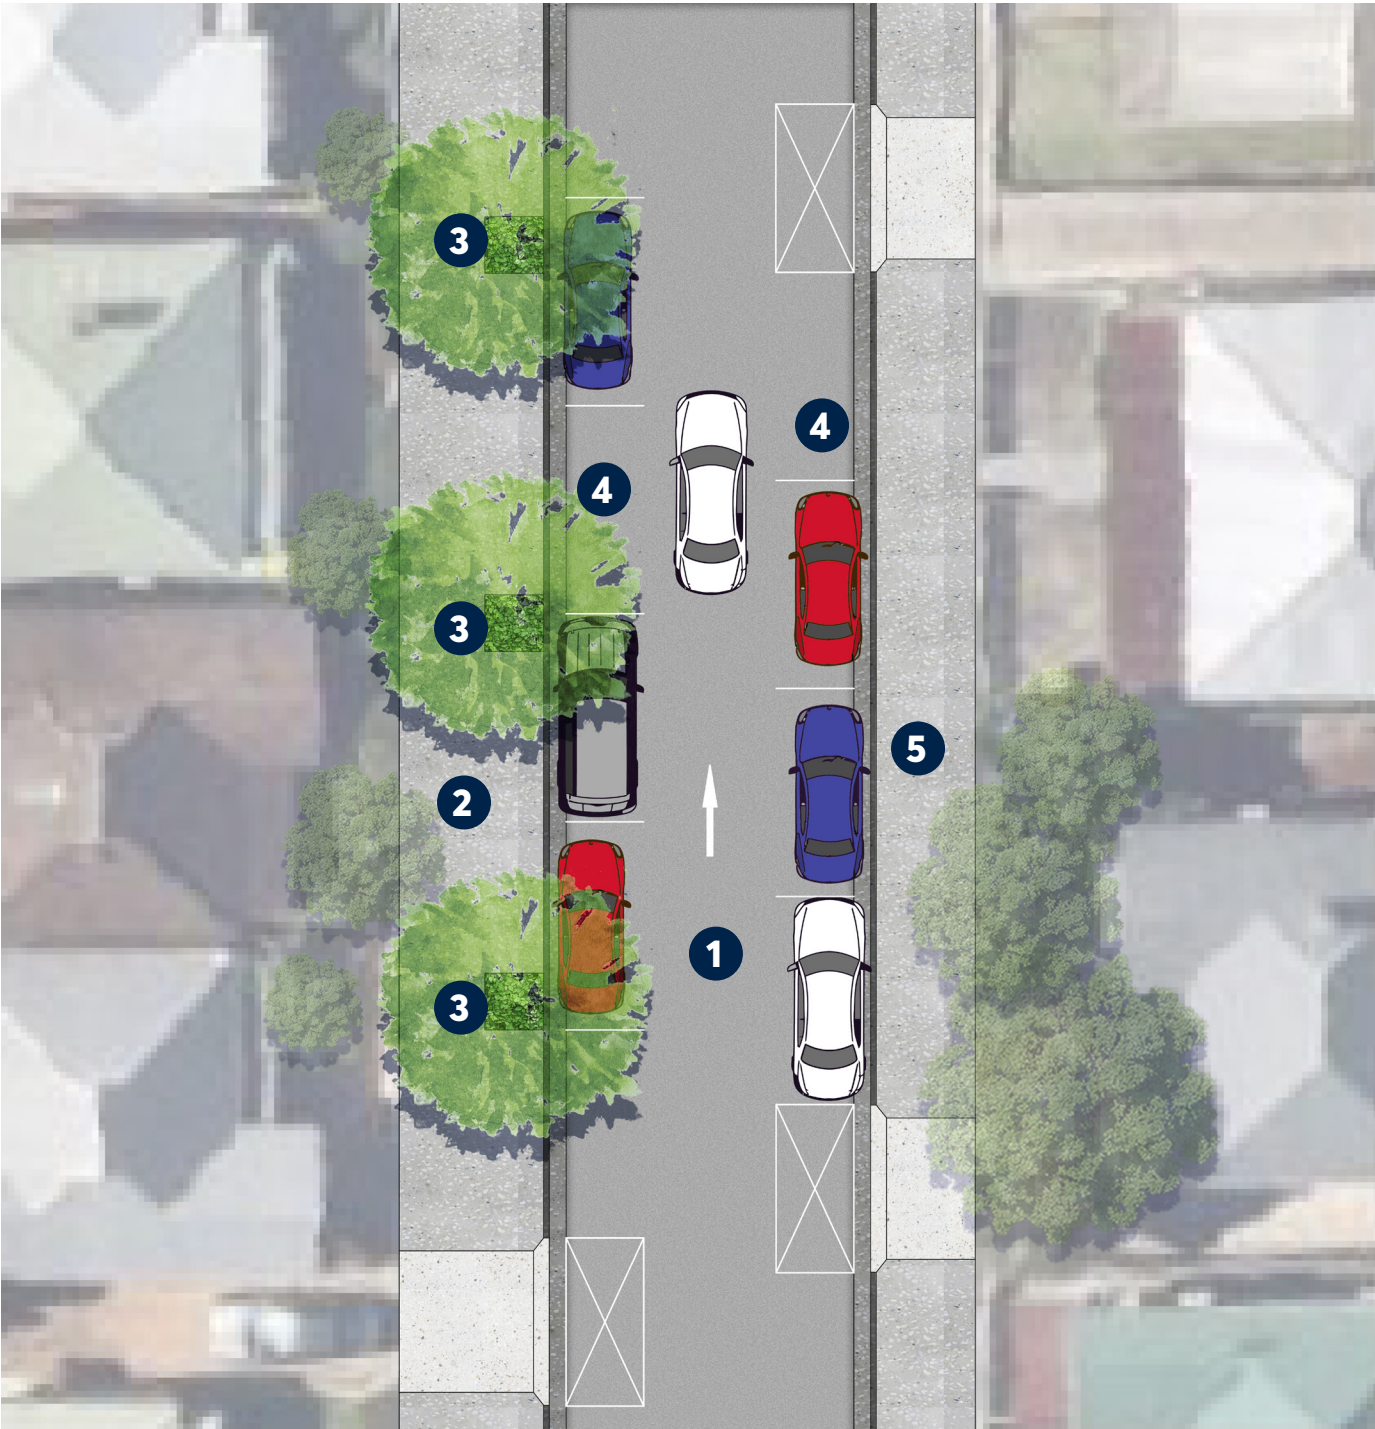

TYPICAL DETAIL PLAN

TYPICAL CROSS SECTION

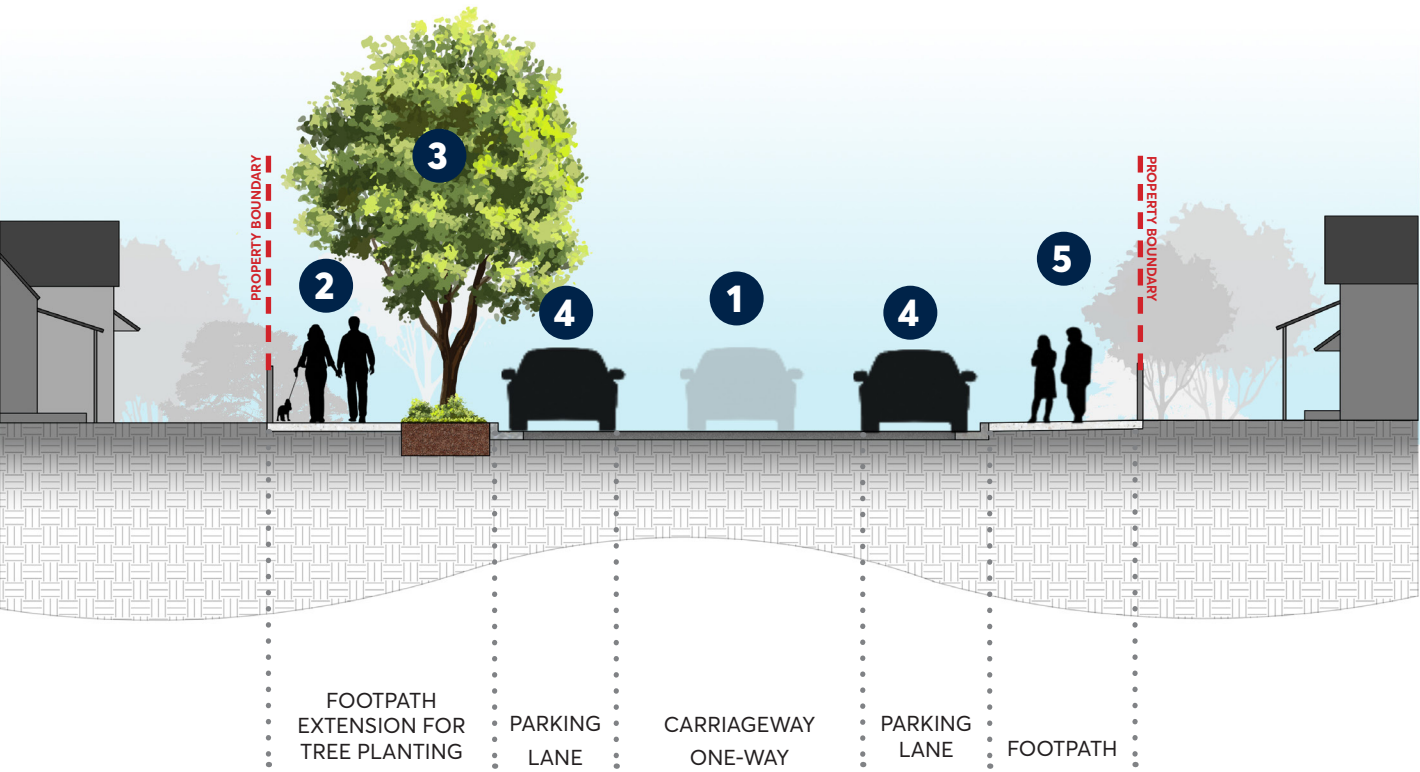

- 1 Convert Albion Street into one-way only
- 2 Extend existing footpath on western side of street (from 2.6m to 3.8m wide)
- 3 Proposed tree with understorey planting within footpath area
- 4 Retain parallel parking alignment
- 5 Retain existing footpath on eastern side of street