

This drawing is to be read in conjunction with all landscape architecture, structural, technical specifications and other consultant drawings. Please check and verify all dimensions and site conditions prior to the commencement of any work. Do not scale drawings – refer to figured dimensions only. Please refer to OCULUS for any discrepancies in location or proportion. Unless otherwise noted this drawing is not for construction. Services shown on this drawing are approximate only, the exact location is to be confirmed on-site by contractor prior to commencement – before you dig (byda.com.au).
© 2024

PROJECT S25-012
PARRAMATTA CIVIC LINK BLOCK 3
HORWOOD PL, PARRAMATTA

STATUS
80% DESIGN DEVELOPMENT

CLIENT
CITY OF PARRAMATTA

PROJECT TEAM
ARCADIS





ISSUE DATE AMENDMENT
1 03.09.25 95% DD
2 03.10.25 100% DD

BY APPROVED
GF KS/MW
GF KS/MW

DRAWING TITLE
LANDSCAPE DETAILS - BRIDGES

DRAWING NUMBER
L850

REVISION
2

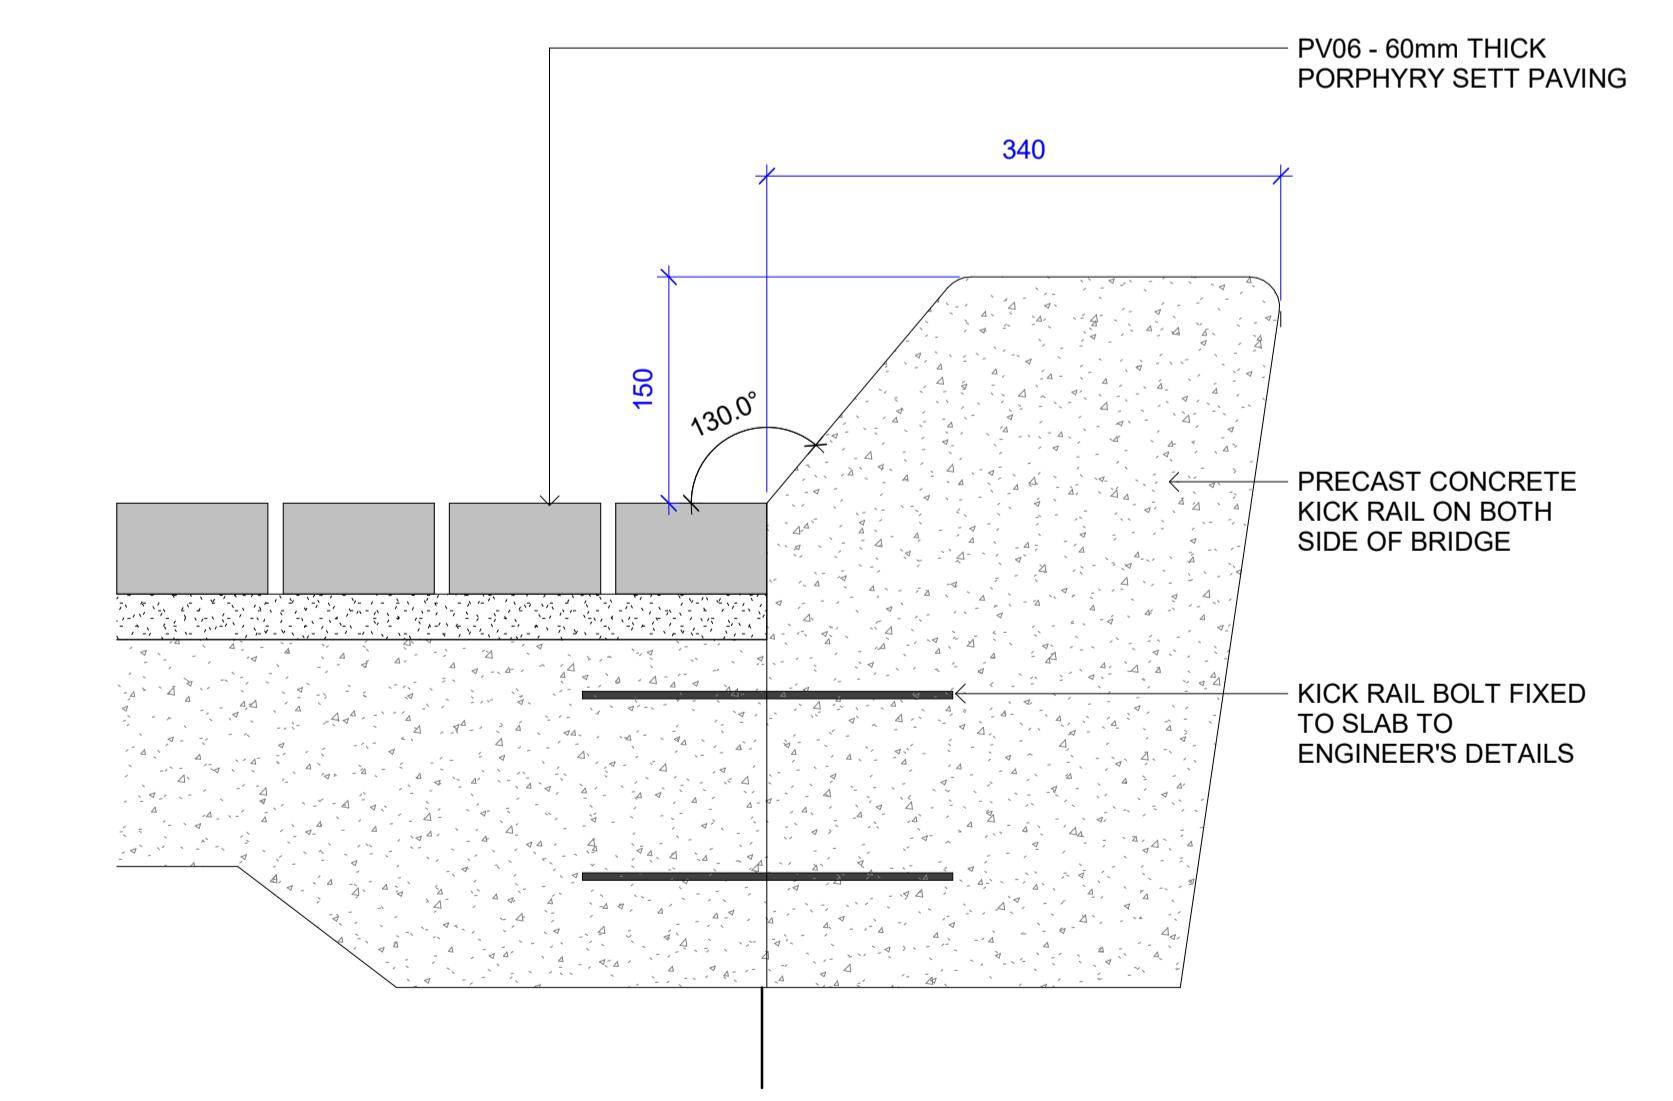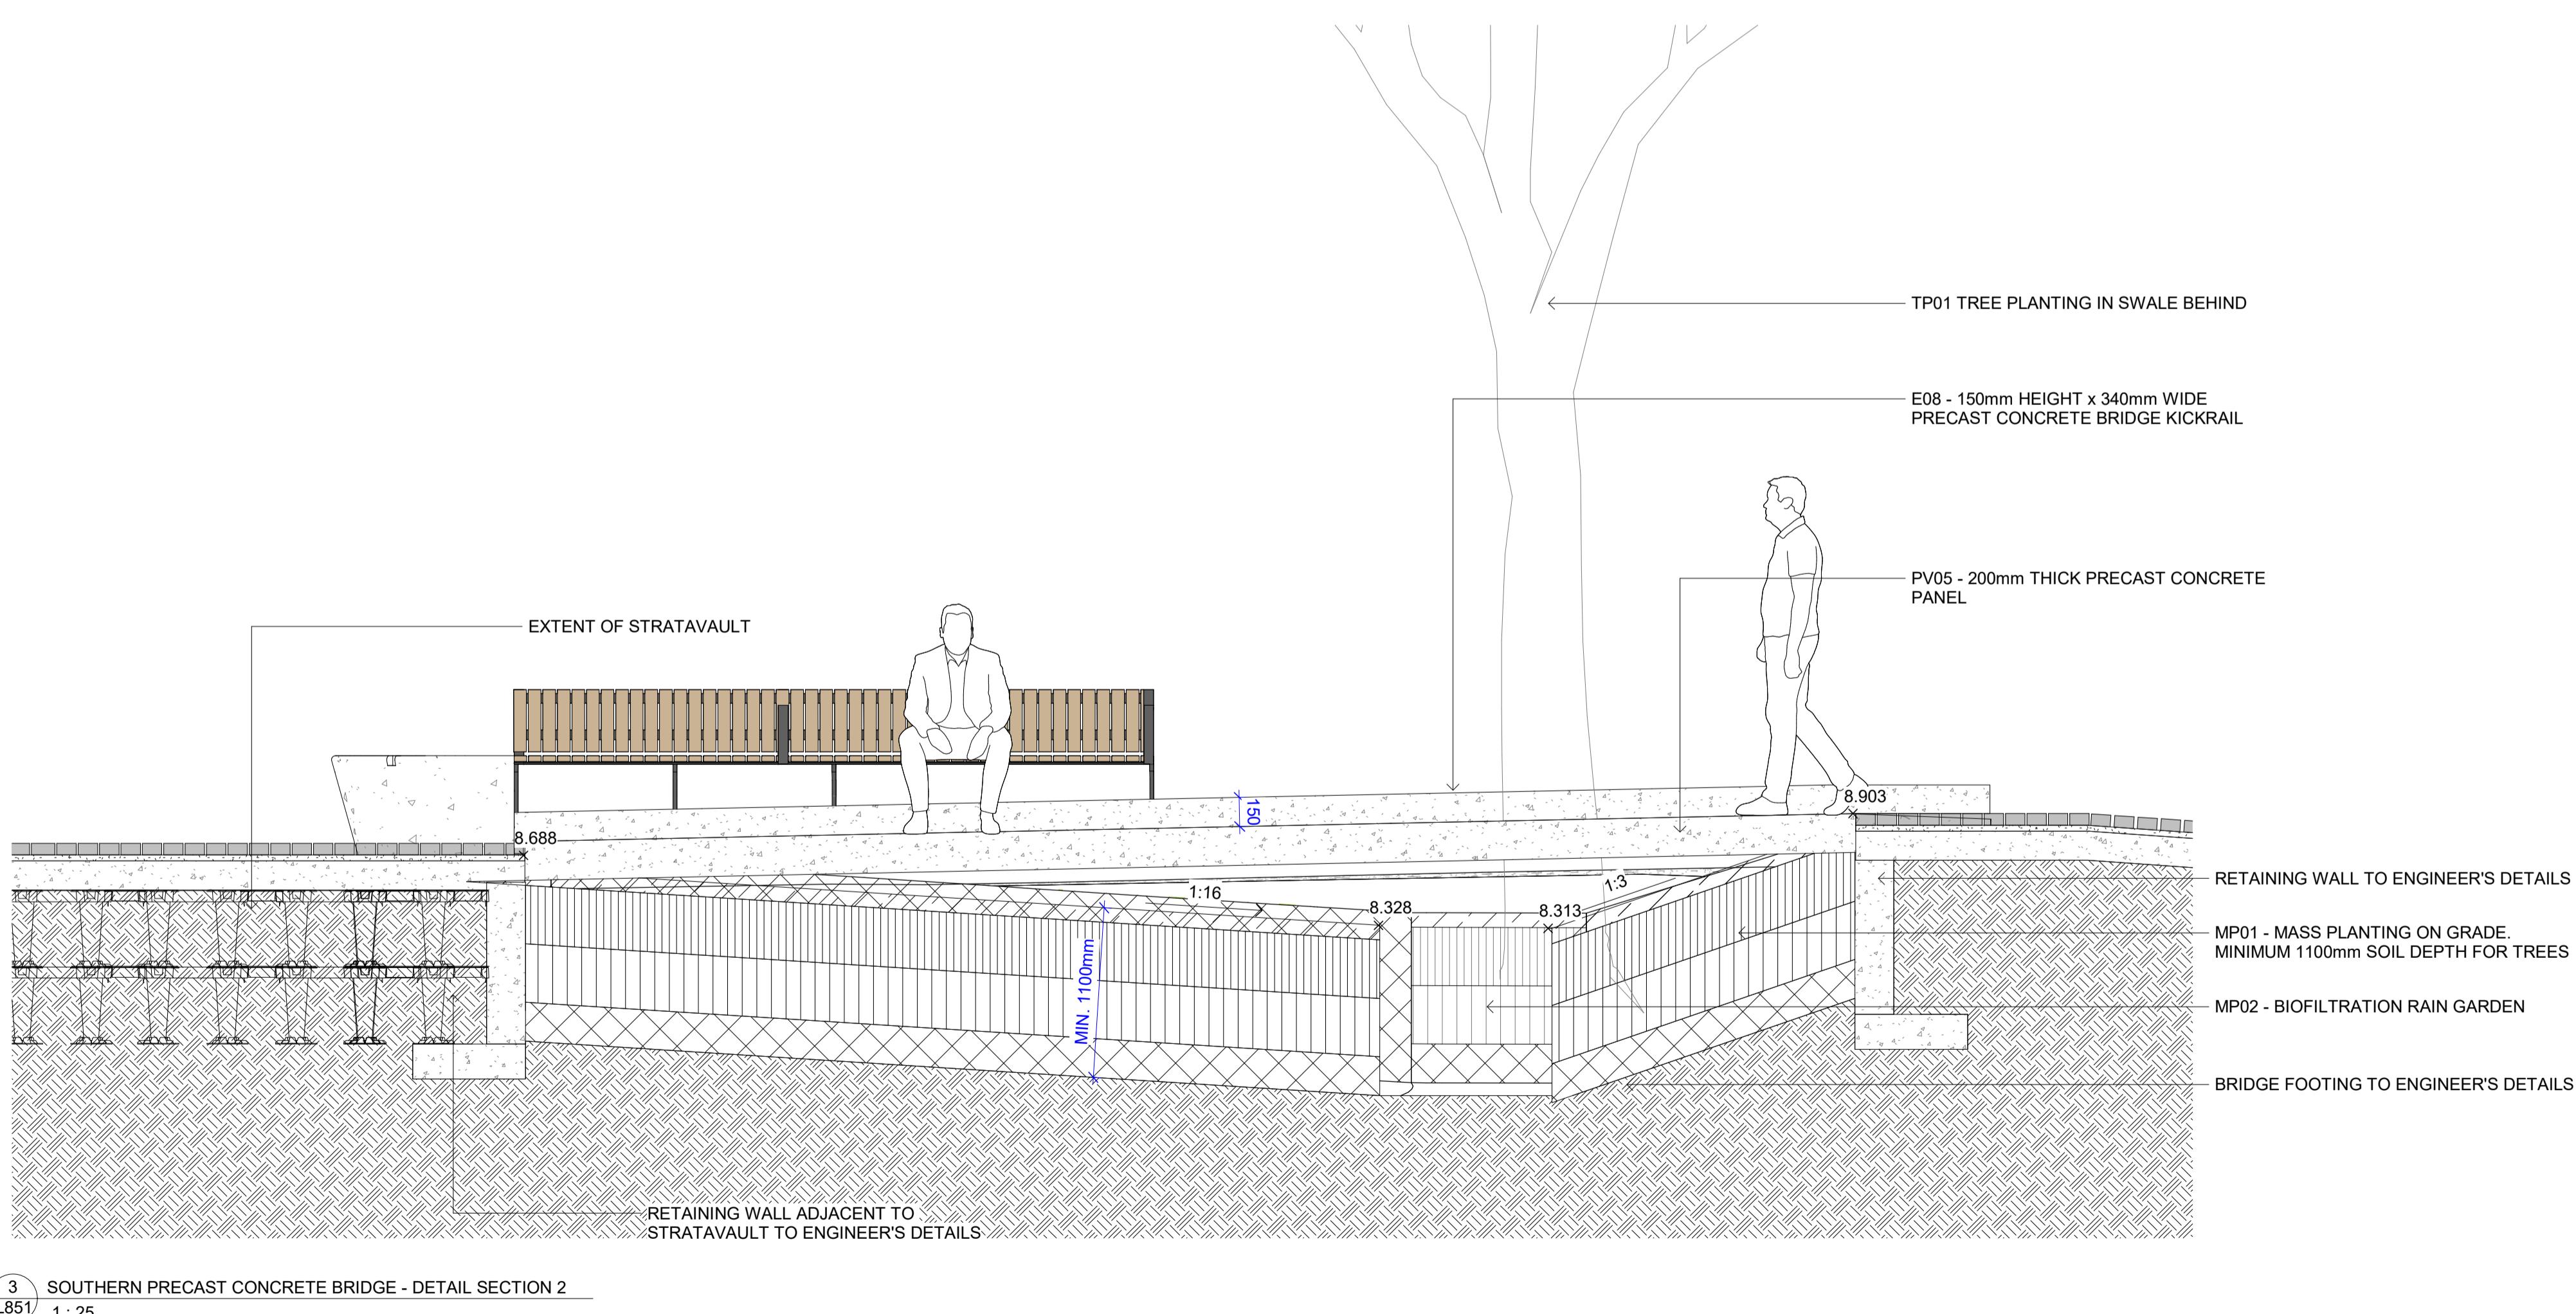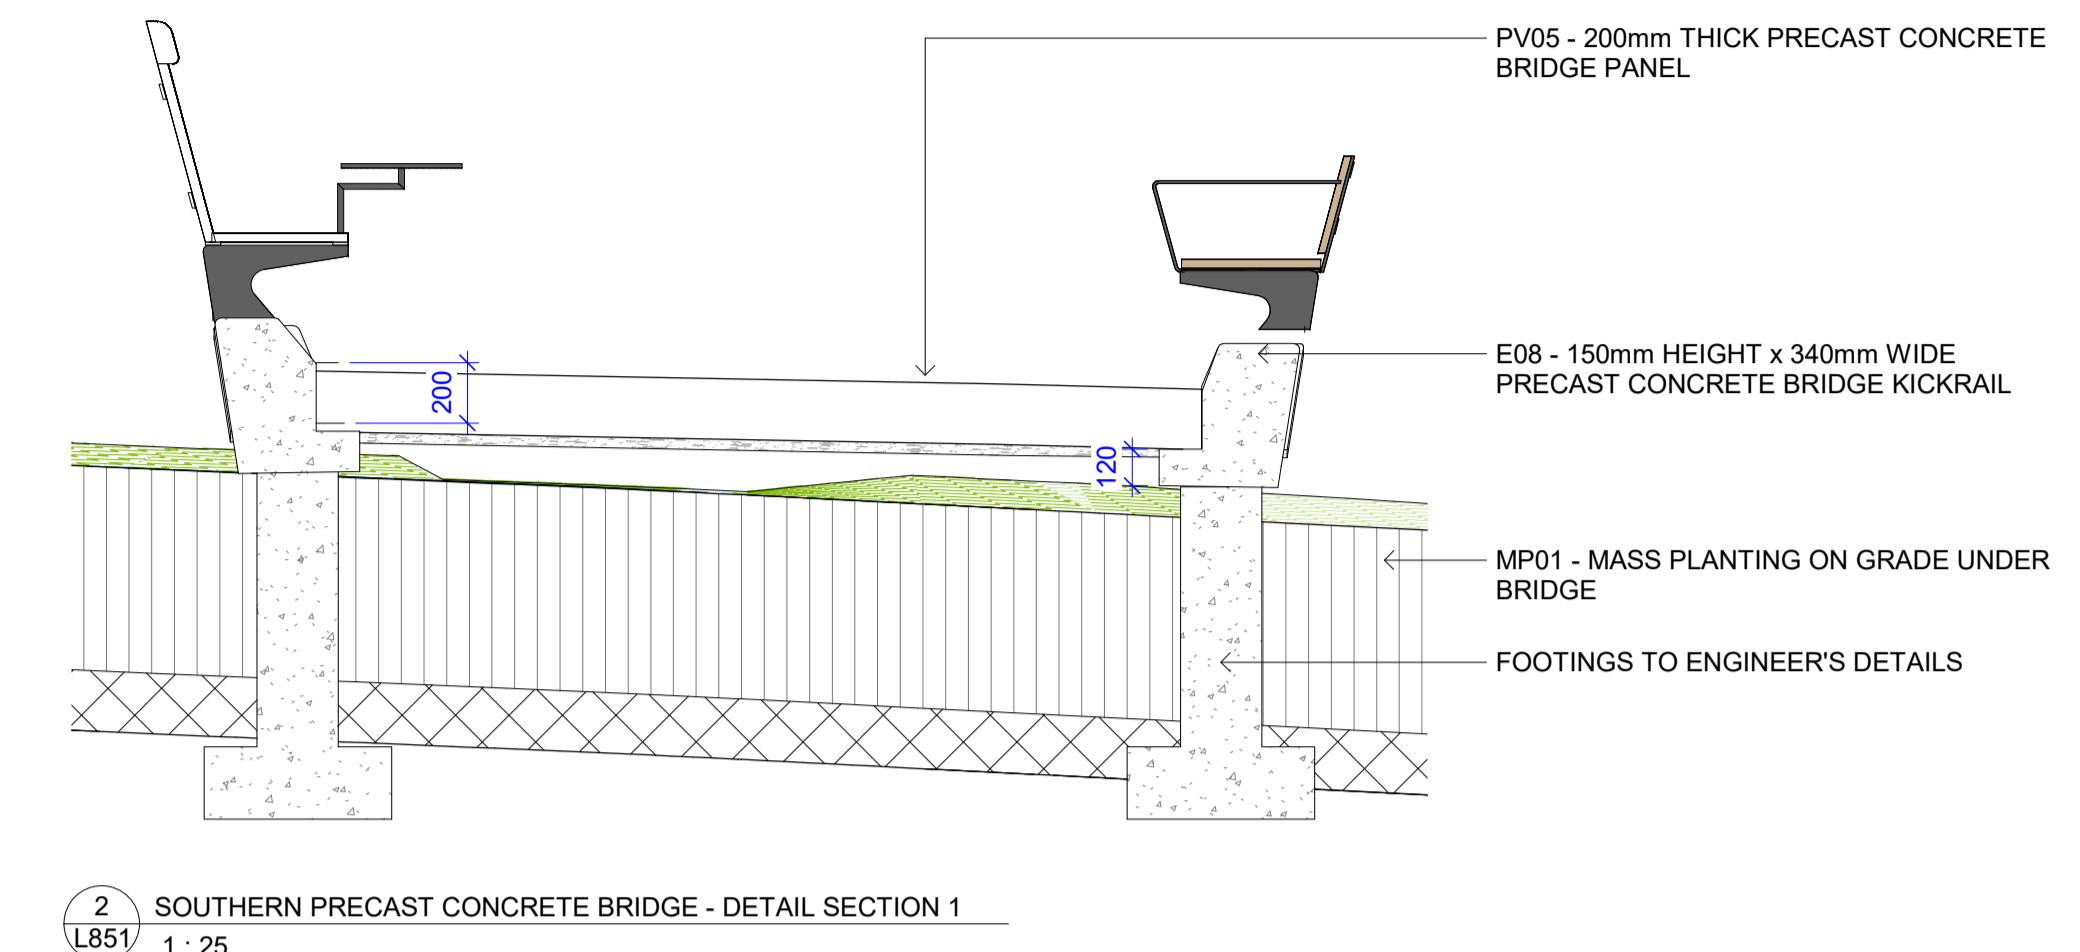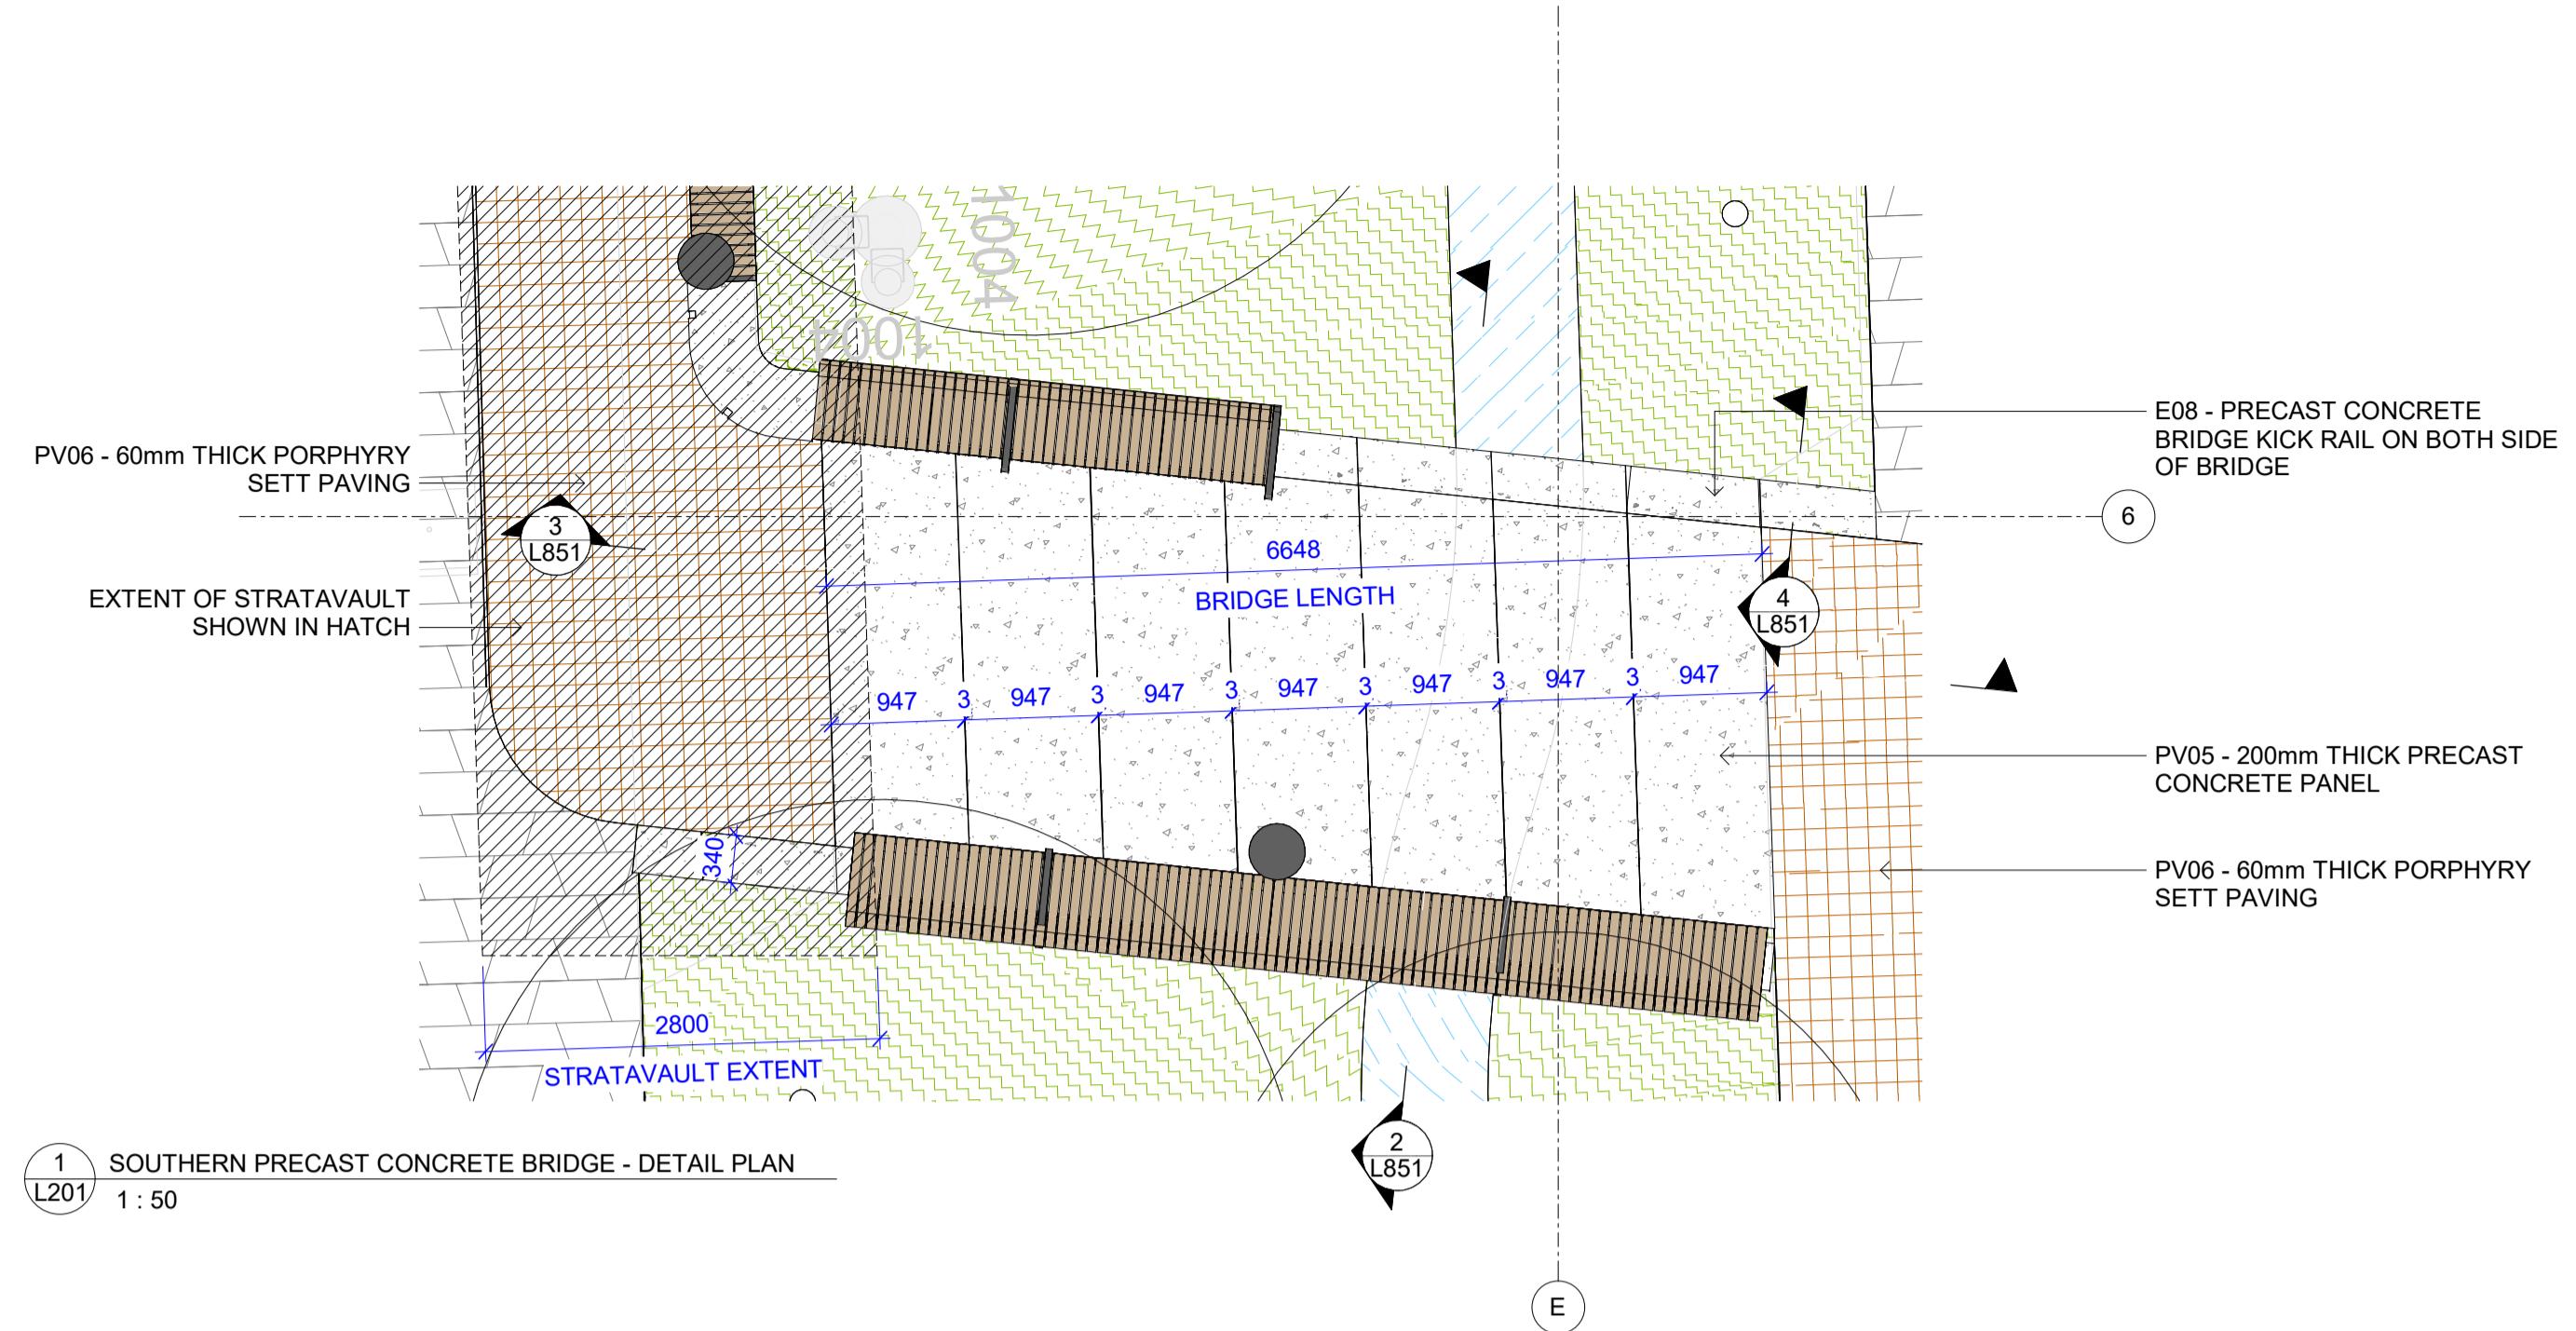

This drawing is to be read in conjunction with all landscape architecture, structural, technical specifications and other consultant drawings. Please check and verify all dimensions and site conditions prior to the commencement of any work. Do not scale drawings – refer to figured dimensions only. Please refer to OCULUS for any discrepancies in location or proportioning. Unless otherwise noted this drawing is not for construction. Services shown on this drawing are approximate only, the exact location is to be confirmed on-site by contractor prior to commencement – before you dig (byda.com.au).
© 2024

PROJECT 525-012
PARRAMATTA CIVIC LINK BLOCK 3
HORWOOD PL, PARRAMATTA

STATUS
80% DESIGN DEVELOPMENT

CLIENT
CITY OF PARRAMATTA
PROJECT TEAM
ARCADIS

ISSUE DATE AMENDMENT BY APPROVED
1 03.09.25 95% DD GF KSMW
2 03.10.25 100% DD GF KSMW

DRAWING TITLE
LANDSCAPE DETAILS - BRIDGES

DRAWING NUMBER
L851
REVISION
2