
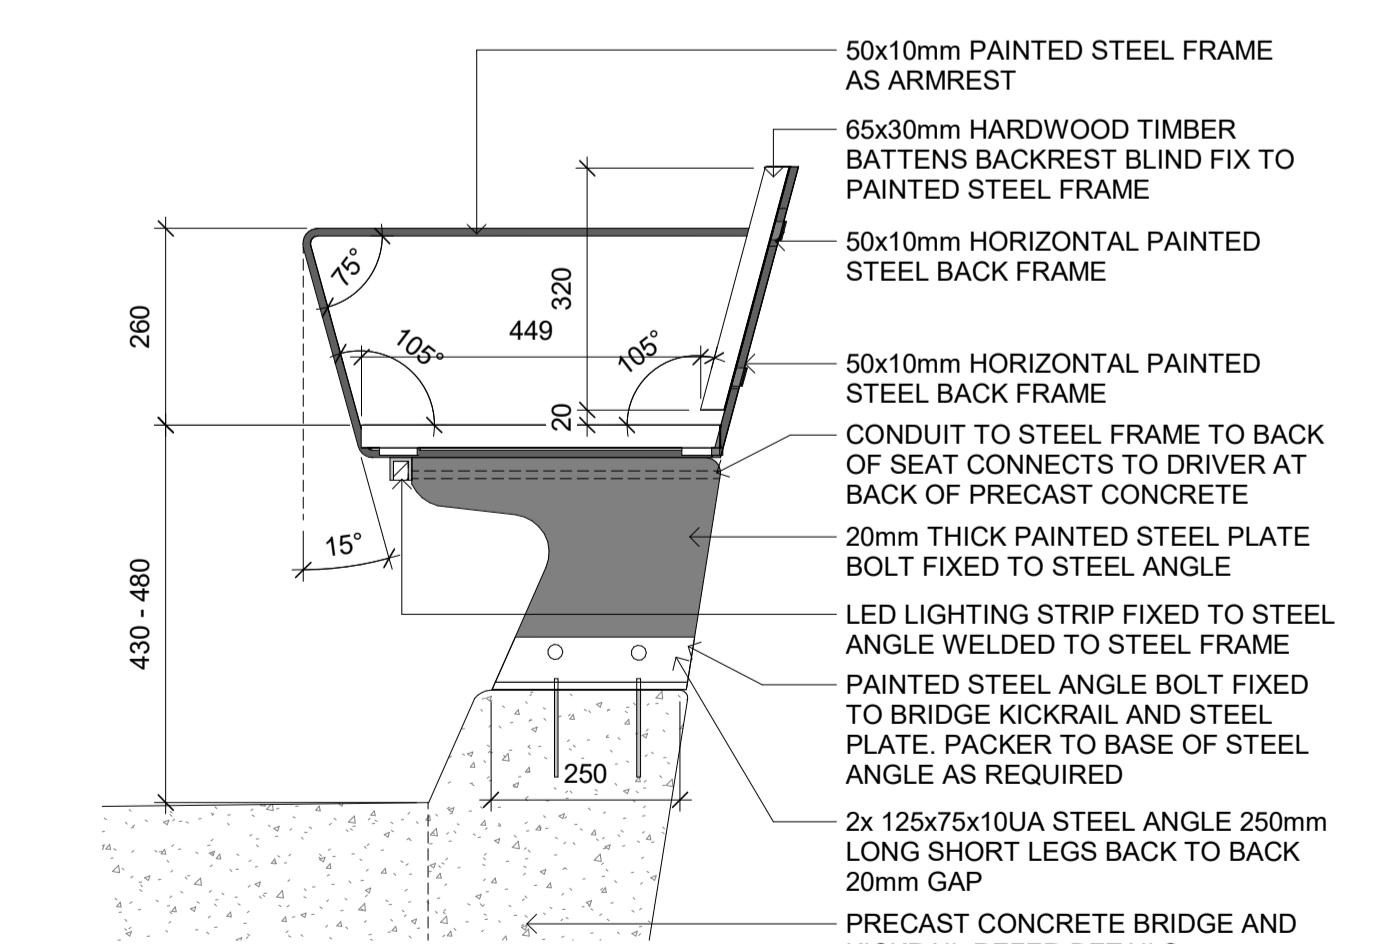
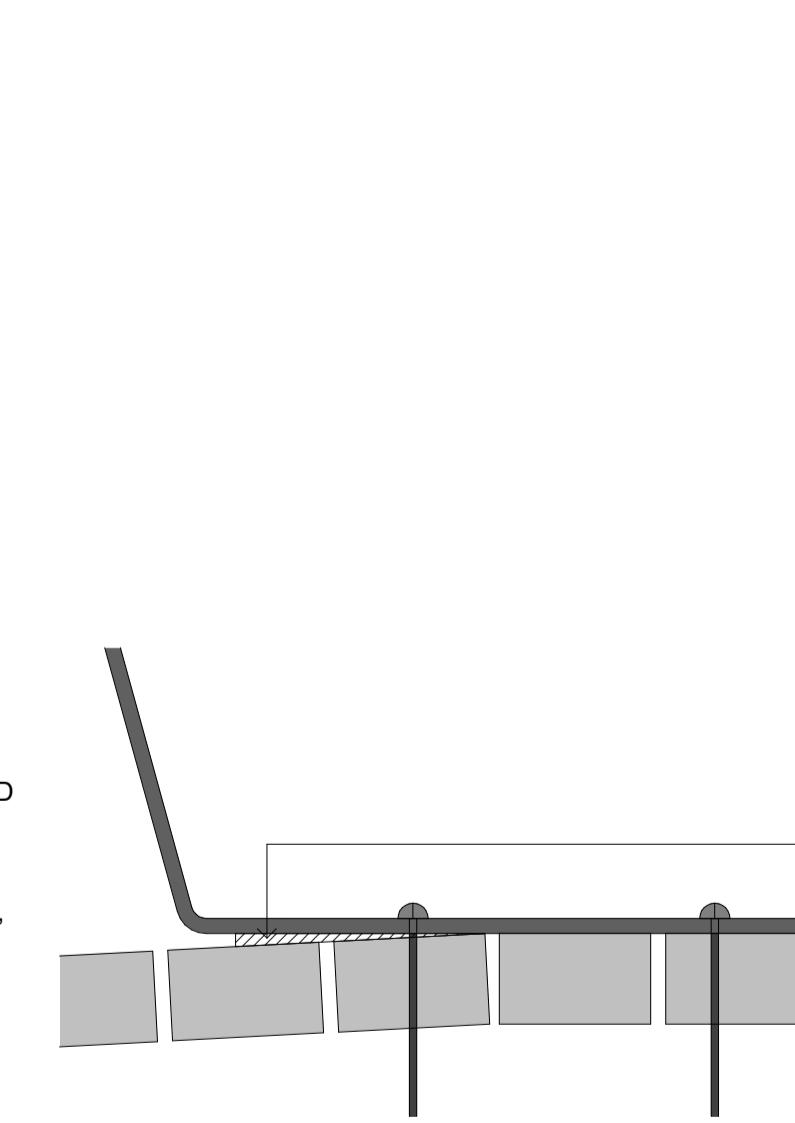
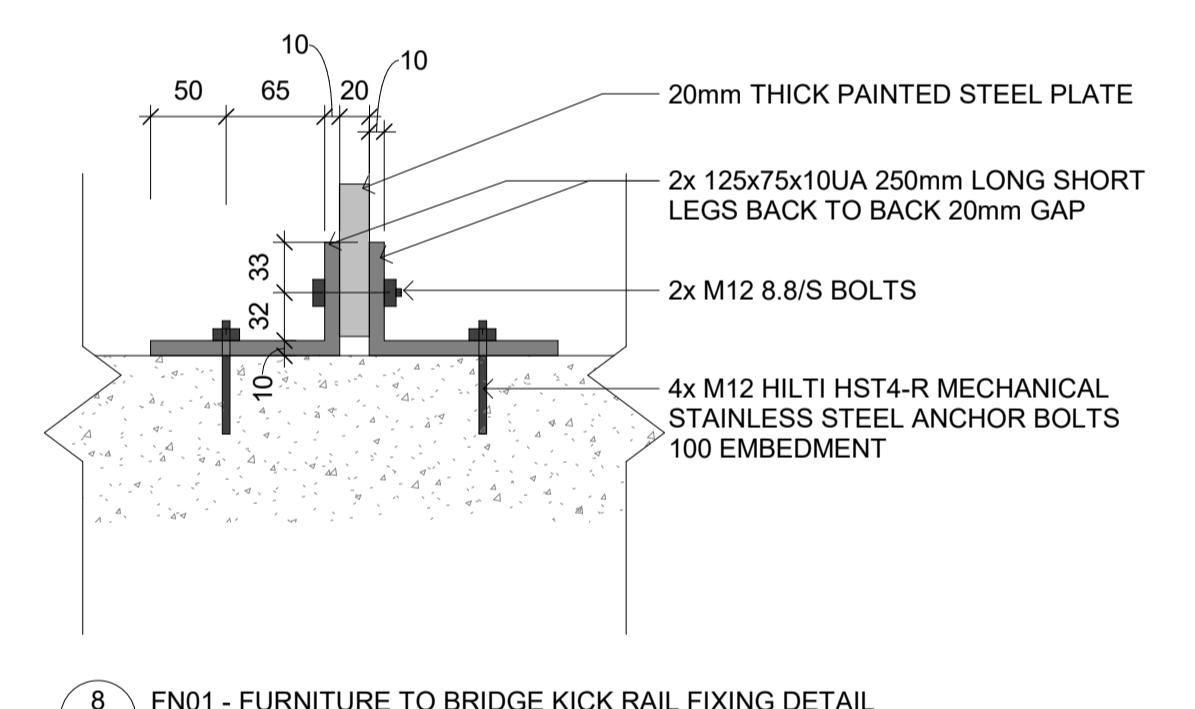
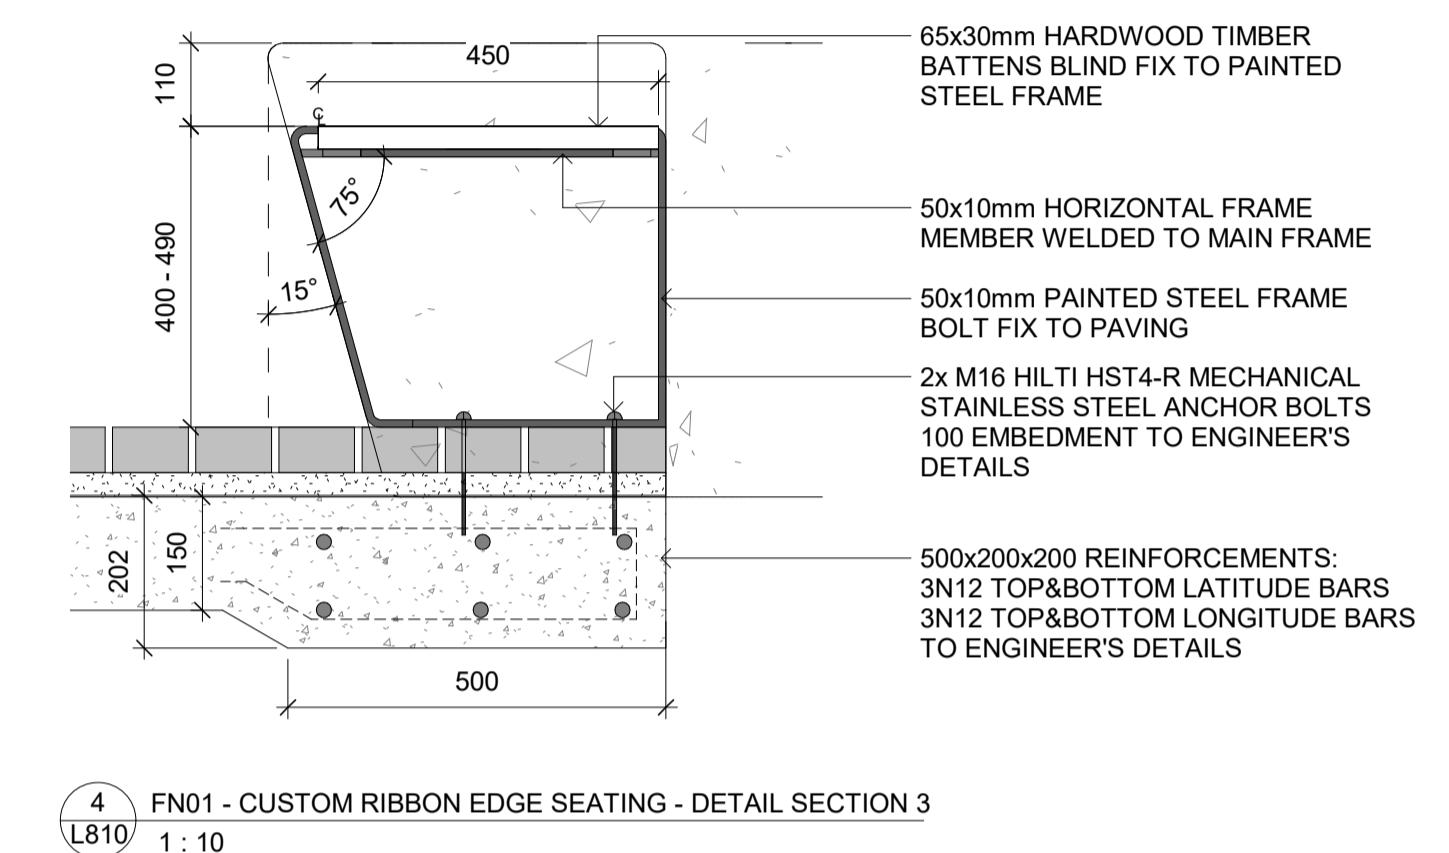
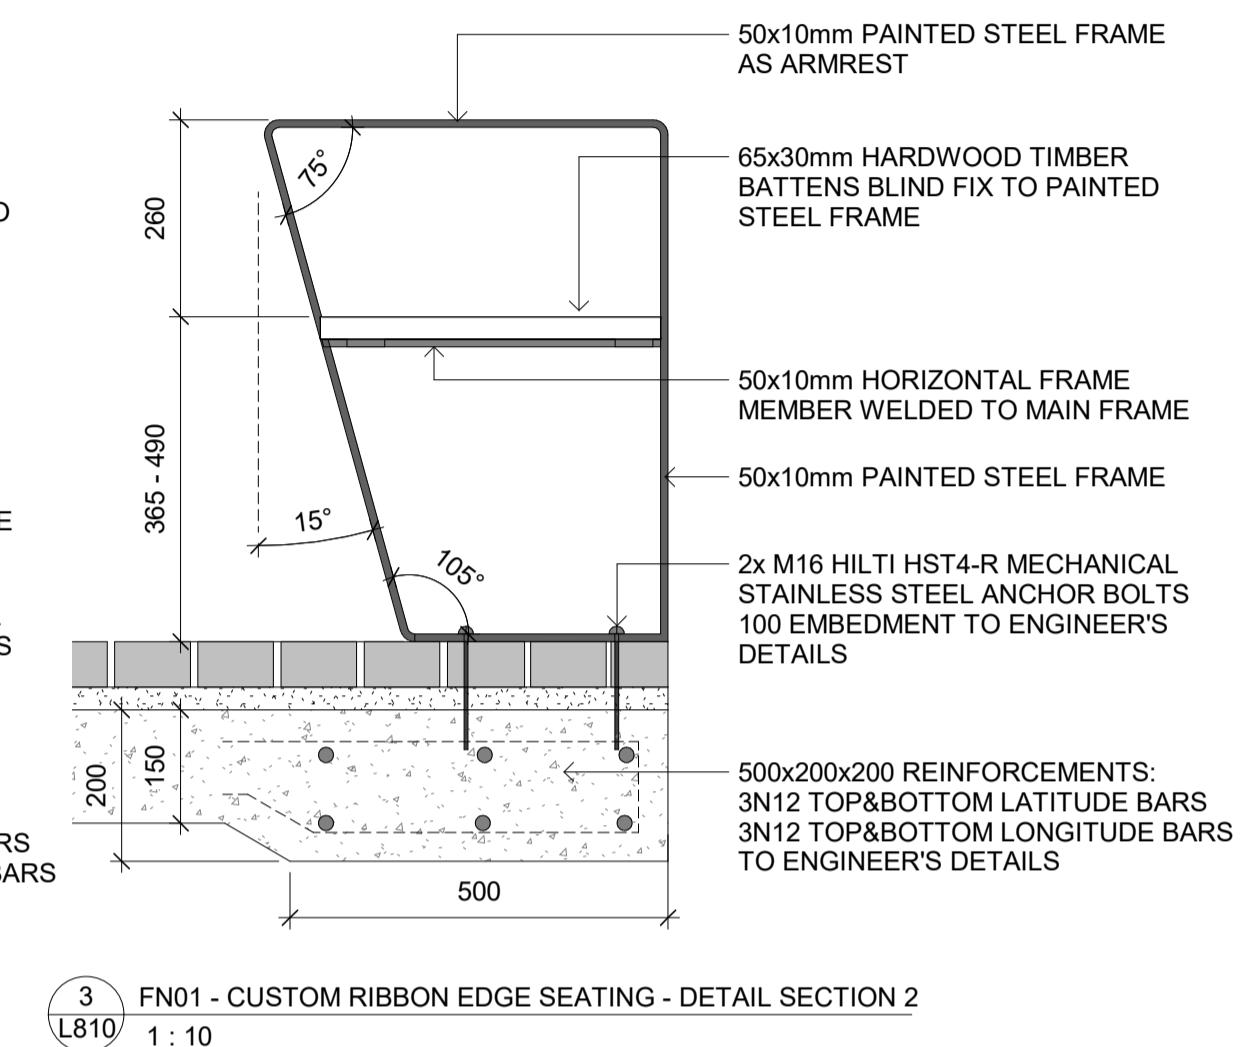


5 FN01 - CUSTOM RIBBON EDGE SEATING - DETAIL SECTION 4
L810 1 : 10


This drawing is to be read in conjunction with all landscape architecture, structural, technical specifications and other consultant drawings. Please check and verify all dimensions and site conditions prior to the commencement of any work. Do not scale drawings – refer to figured dimensions only. Please refer to OCULUS if any discrepancies are noted in the drawing. Unless otherwise noted this drawing is not for construction. Services shown on this drawing are approximate only, the exact location is to be confirmed on-site by contractor prior to commencement – before you dig (byda.com.au).
© 2024

7 FN01 - STEEL FRAME FIXING DETAIL
L810 1 : 5


PROJECT S25-012
PARRAMATTA CIVIC LINK BLOCK 3
HORWOOD PL, PARRAMATTA
STATUS
80% DESIGN DEVELOPMENT
CLIENT
CITY OF PARRAMATTA
PROJECT TEAM
ARCADIS

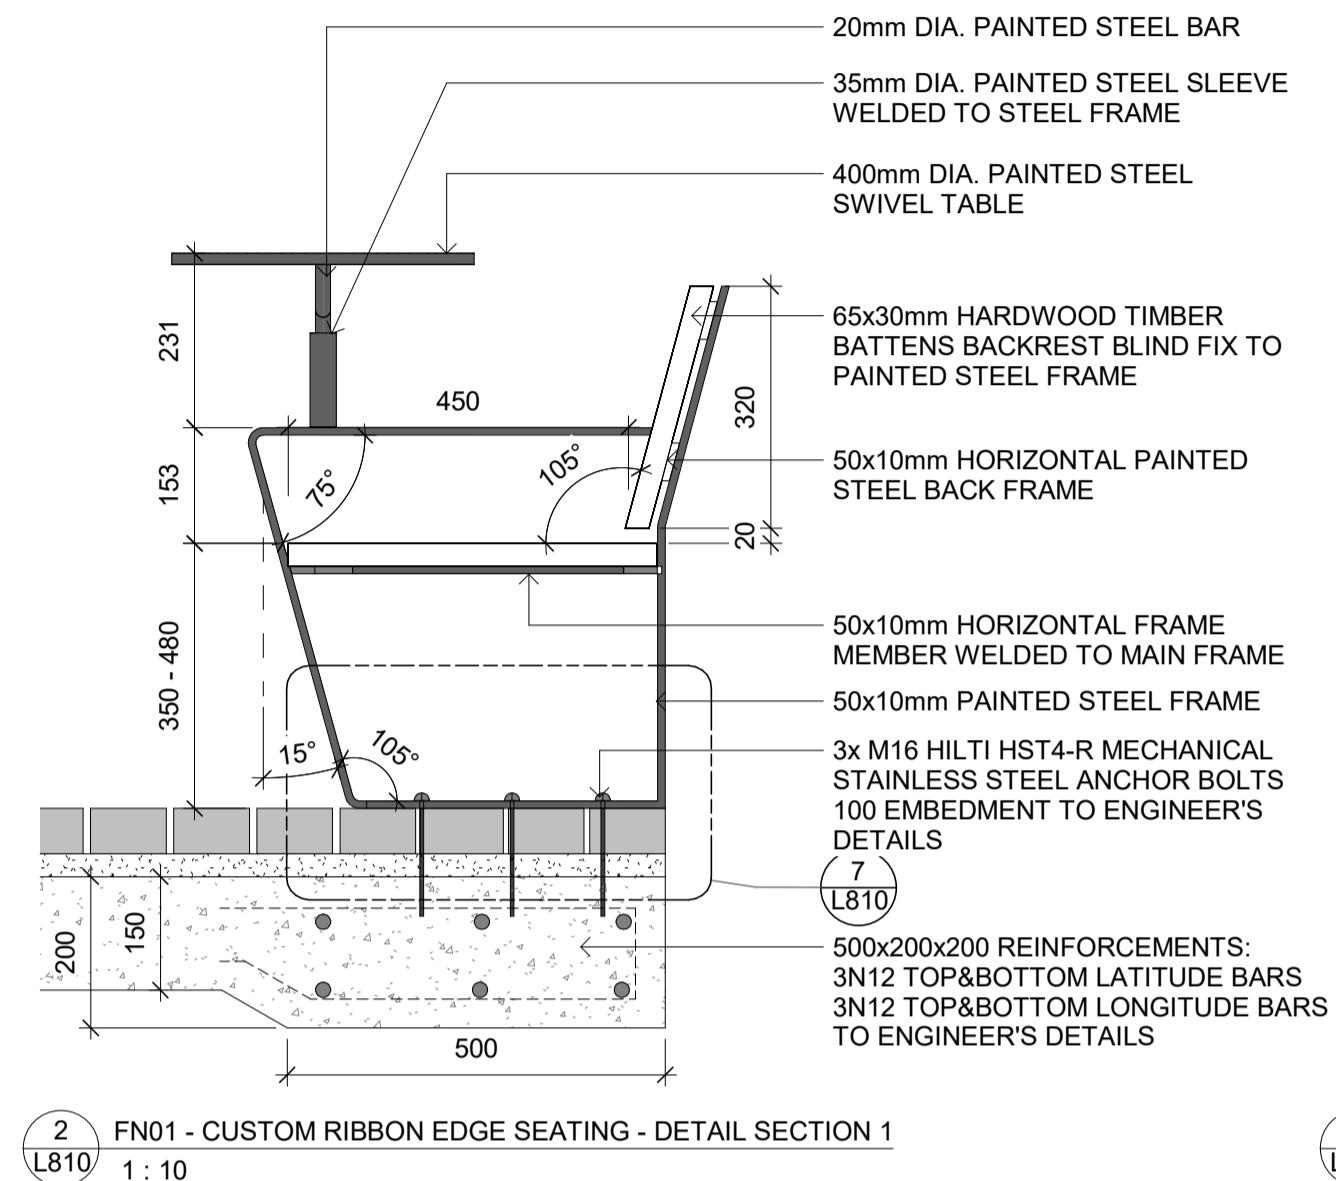

— PRECAST CONCRETE SEATING TO CORNER WITH 20mm
PENCIL ROUND TO ALL EXPOSED EDGES. ALLOW FOR
1:100 FALLS TO TOP OF CONCRETE

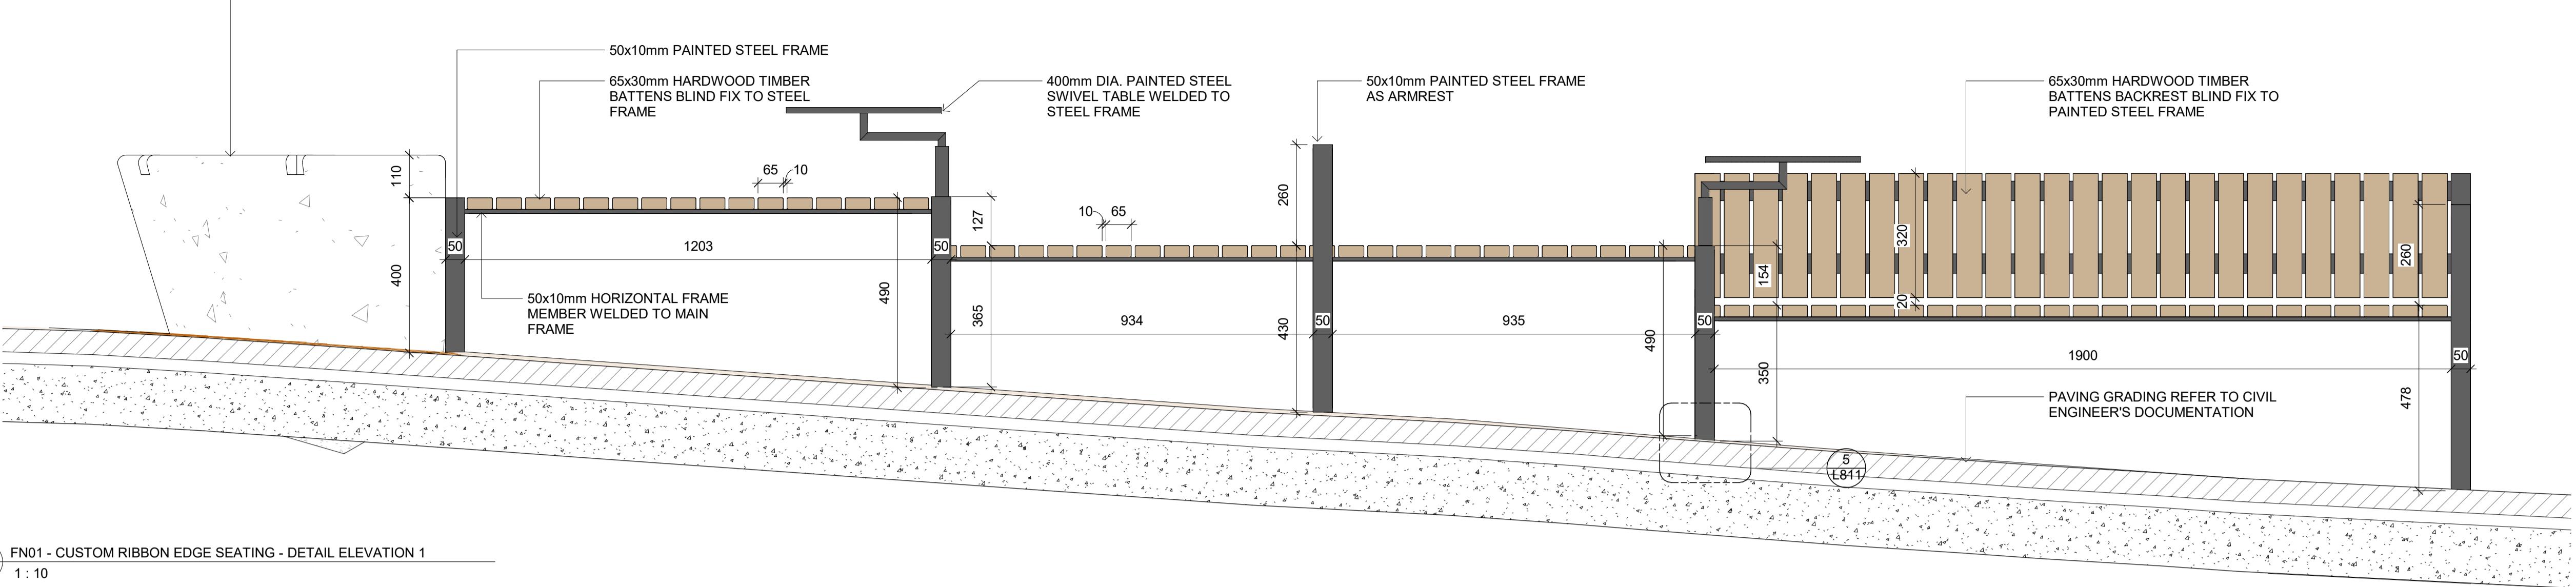


1 FN01 - CUSTOM RIBBON EDGE SEATING - DETAIL ELEVATION 1
L810 1 : 10

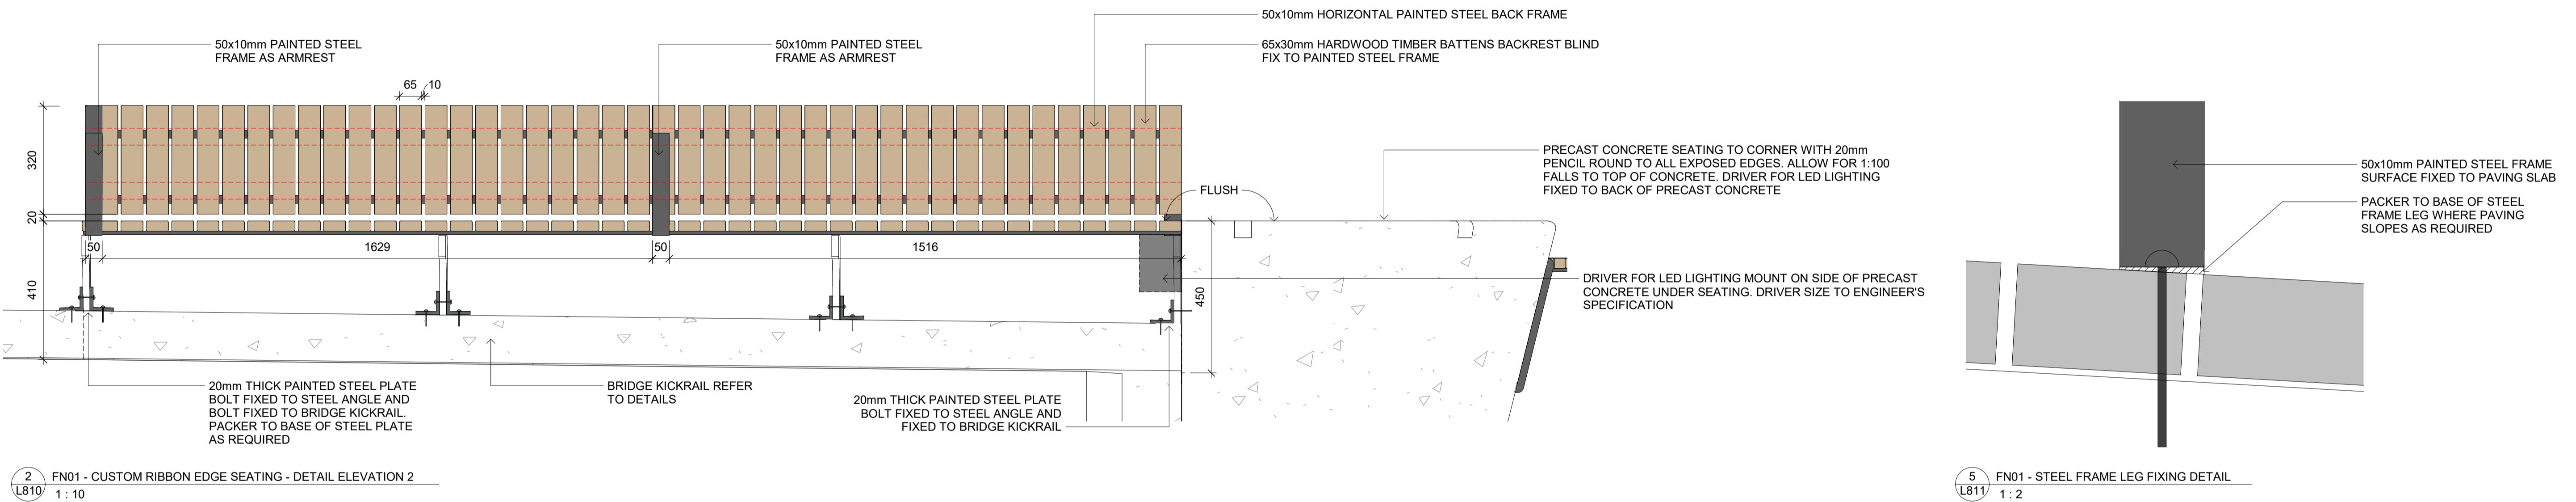


2 FN01 - CUSTOM RIBBON EDGE SEATING - DETAIL ELEVATION 2
L810 1 : 10

5 FN01 - STEEL FRAME LEG FIXING DETAIL
L811 1 : 2

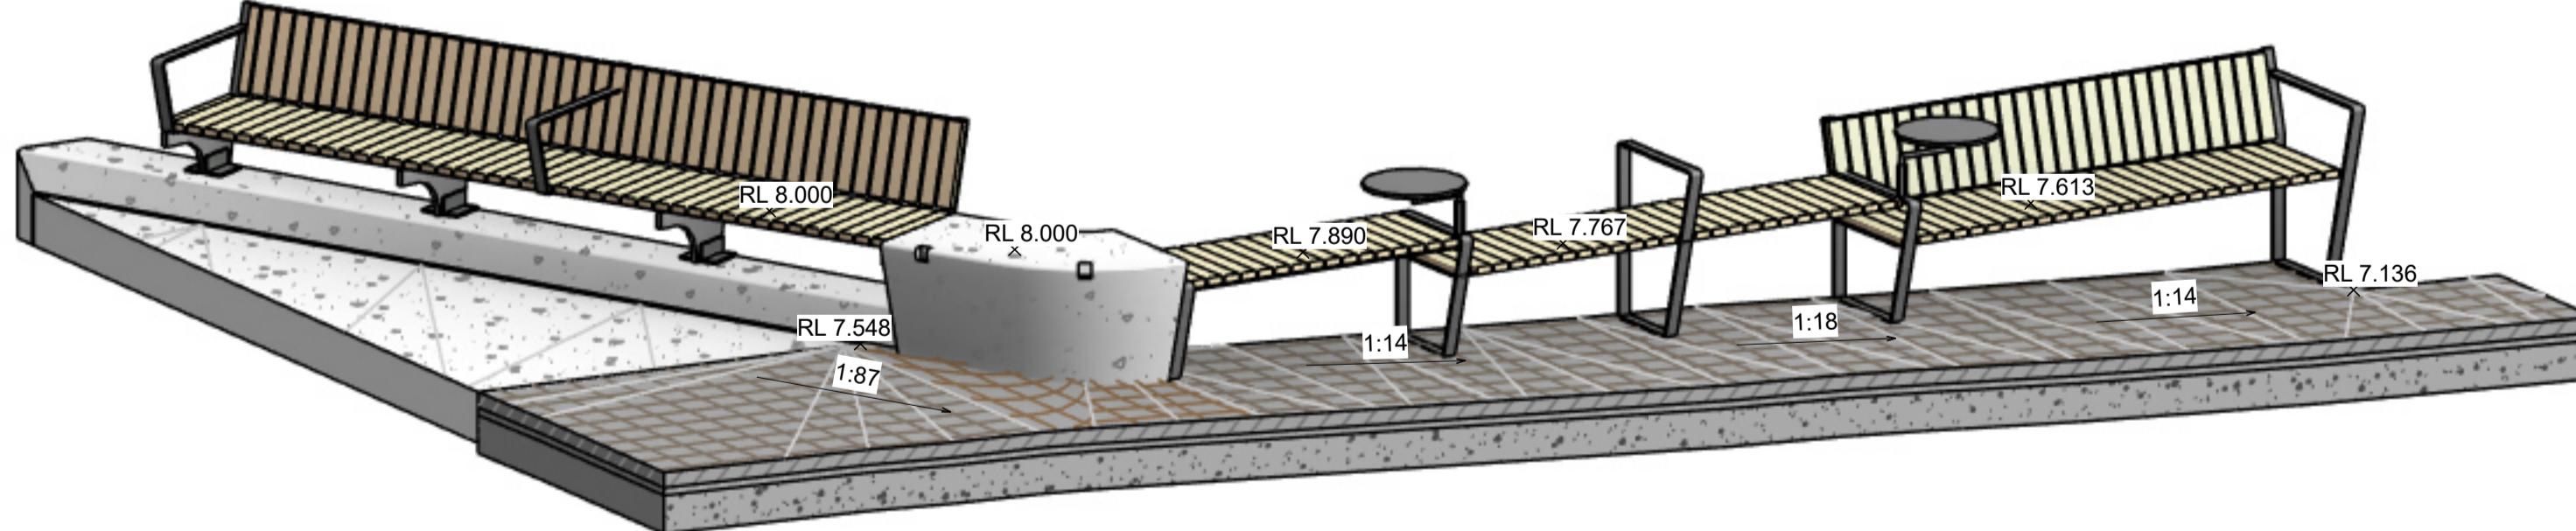

STEEL PLATE AND FIXING TO BRIDGE KICK RAIL REFER TO DETAILS. INDICATIVE ONLY IN 3D VIEW

3 FN01 - CUSTOM RIBBON EDGE SEATING - 3D VIEW 1

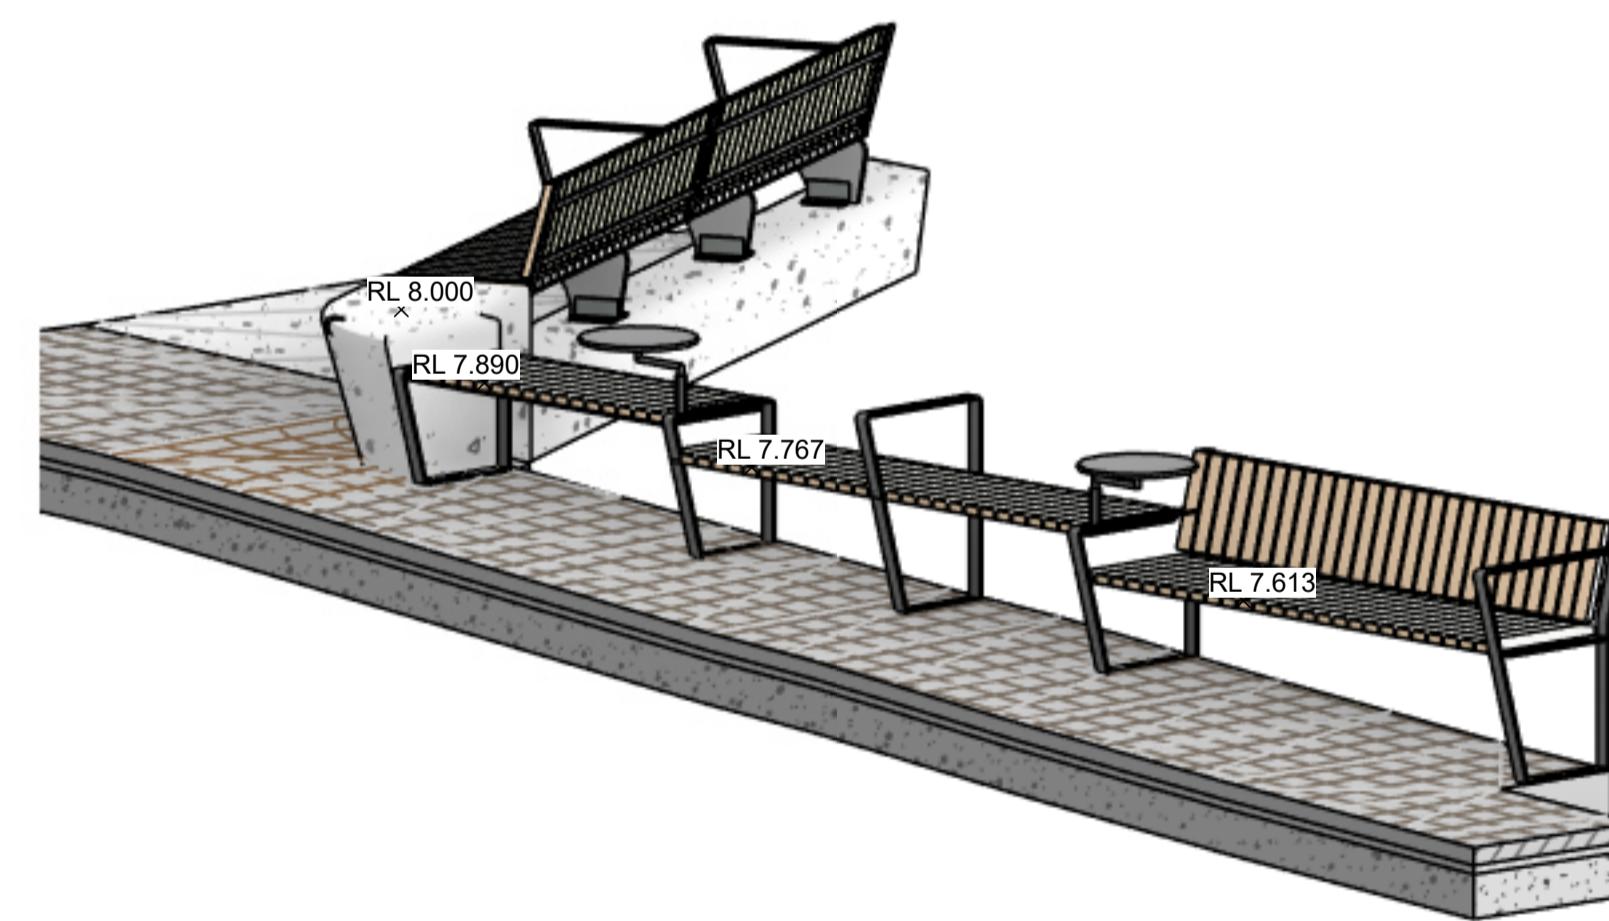

STEEL PLATE AND FIXING TO BRIDGE KICK RAIL REFER TO
DETAILS. INDICATIVE ONLY IN 3D VIEW

4 FN01 - CUSTOM RIBBON EDGE SEATING - 3D VIEW 2

This drawing is to be read in conjunction with all landscape architecture schedules, technical specifications, and other consultant drawings. Please check and verify all dimensions and site conditions prior to the commencement of any work. Do not scale drawings – refer to figured dimensions only. Please inform OCULUS of any discrepancies for clarification before proceeding. Unless otherwise noted this drawing is not for construction. Services shown on this drawing are approximate only, the exact location is to be confirmed on-site by contractor prior to commencement – before you dig (byda.com.au)

PROJECT S25-012
PARRAMATTA CIVIC LINK BLOCK
HOPWOOD PL, PARRAMATTA

STATUS

80% DESIGN DEVELOPMENT

CLIENT

PROJECT TEAM
ARCADIS

ISSUE	DATE	AMENDMENT
1	18.07.25	DRAFT 80% DETAILED DESIGN
2	22.08.25	85% D.D.


BY APPROVED DRA




ING TITLE
LANDSCAPE DETAILS - FURNITURE

ING NUMBER

ION

OCULUS

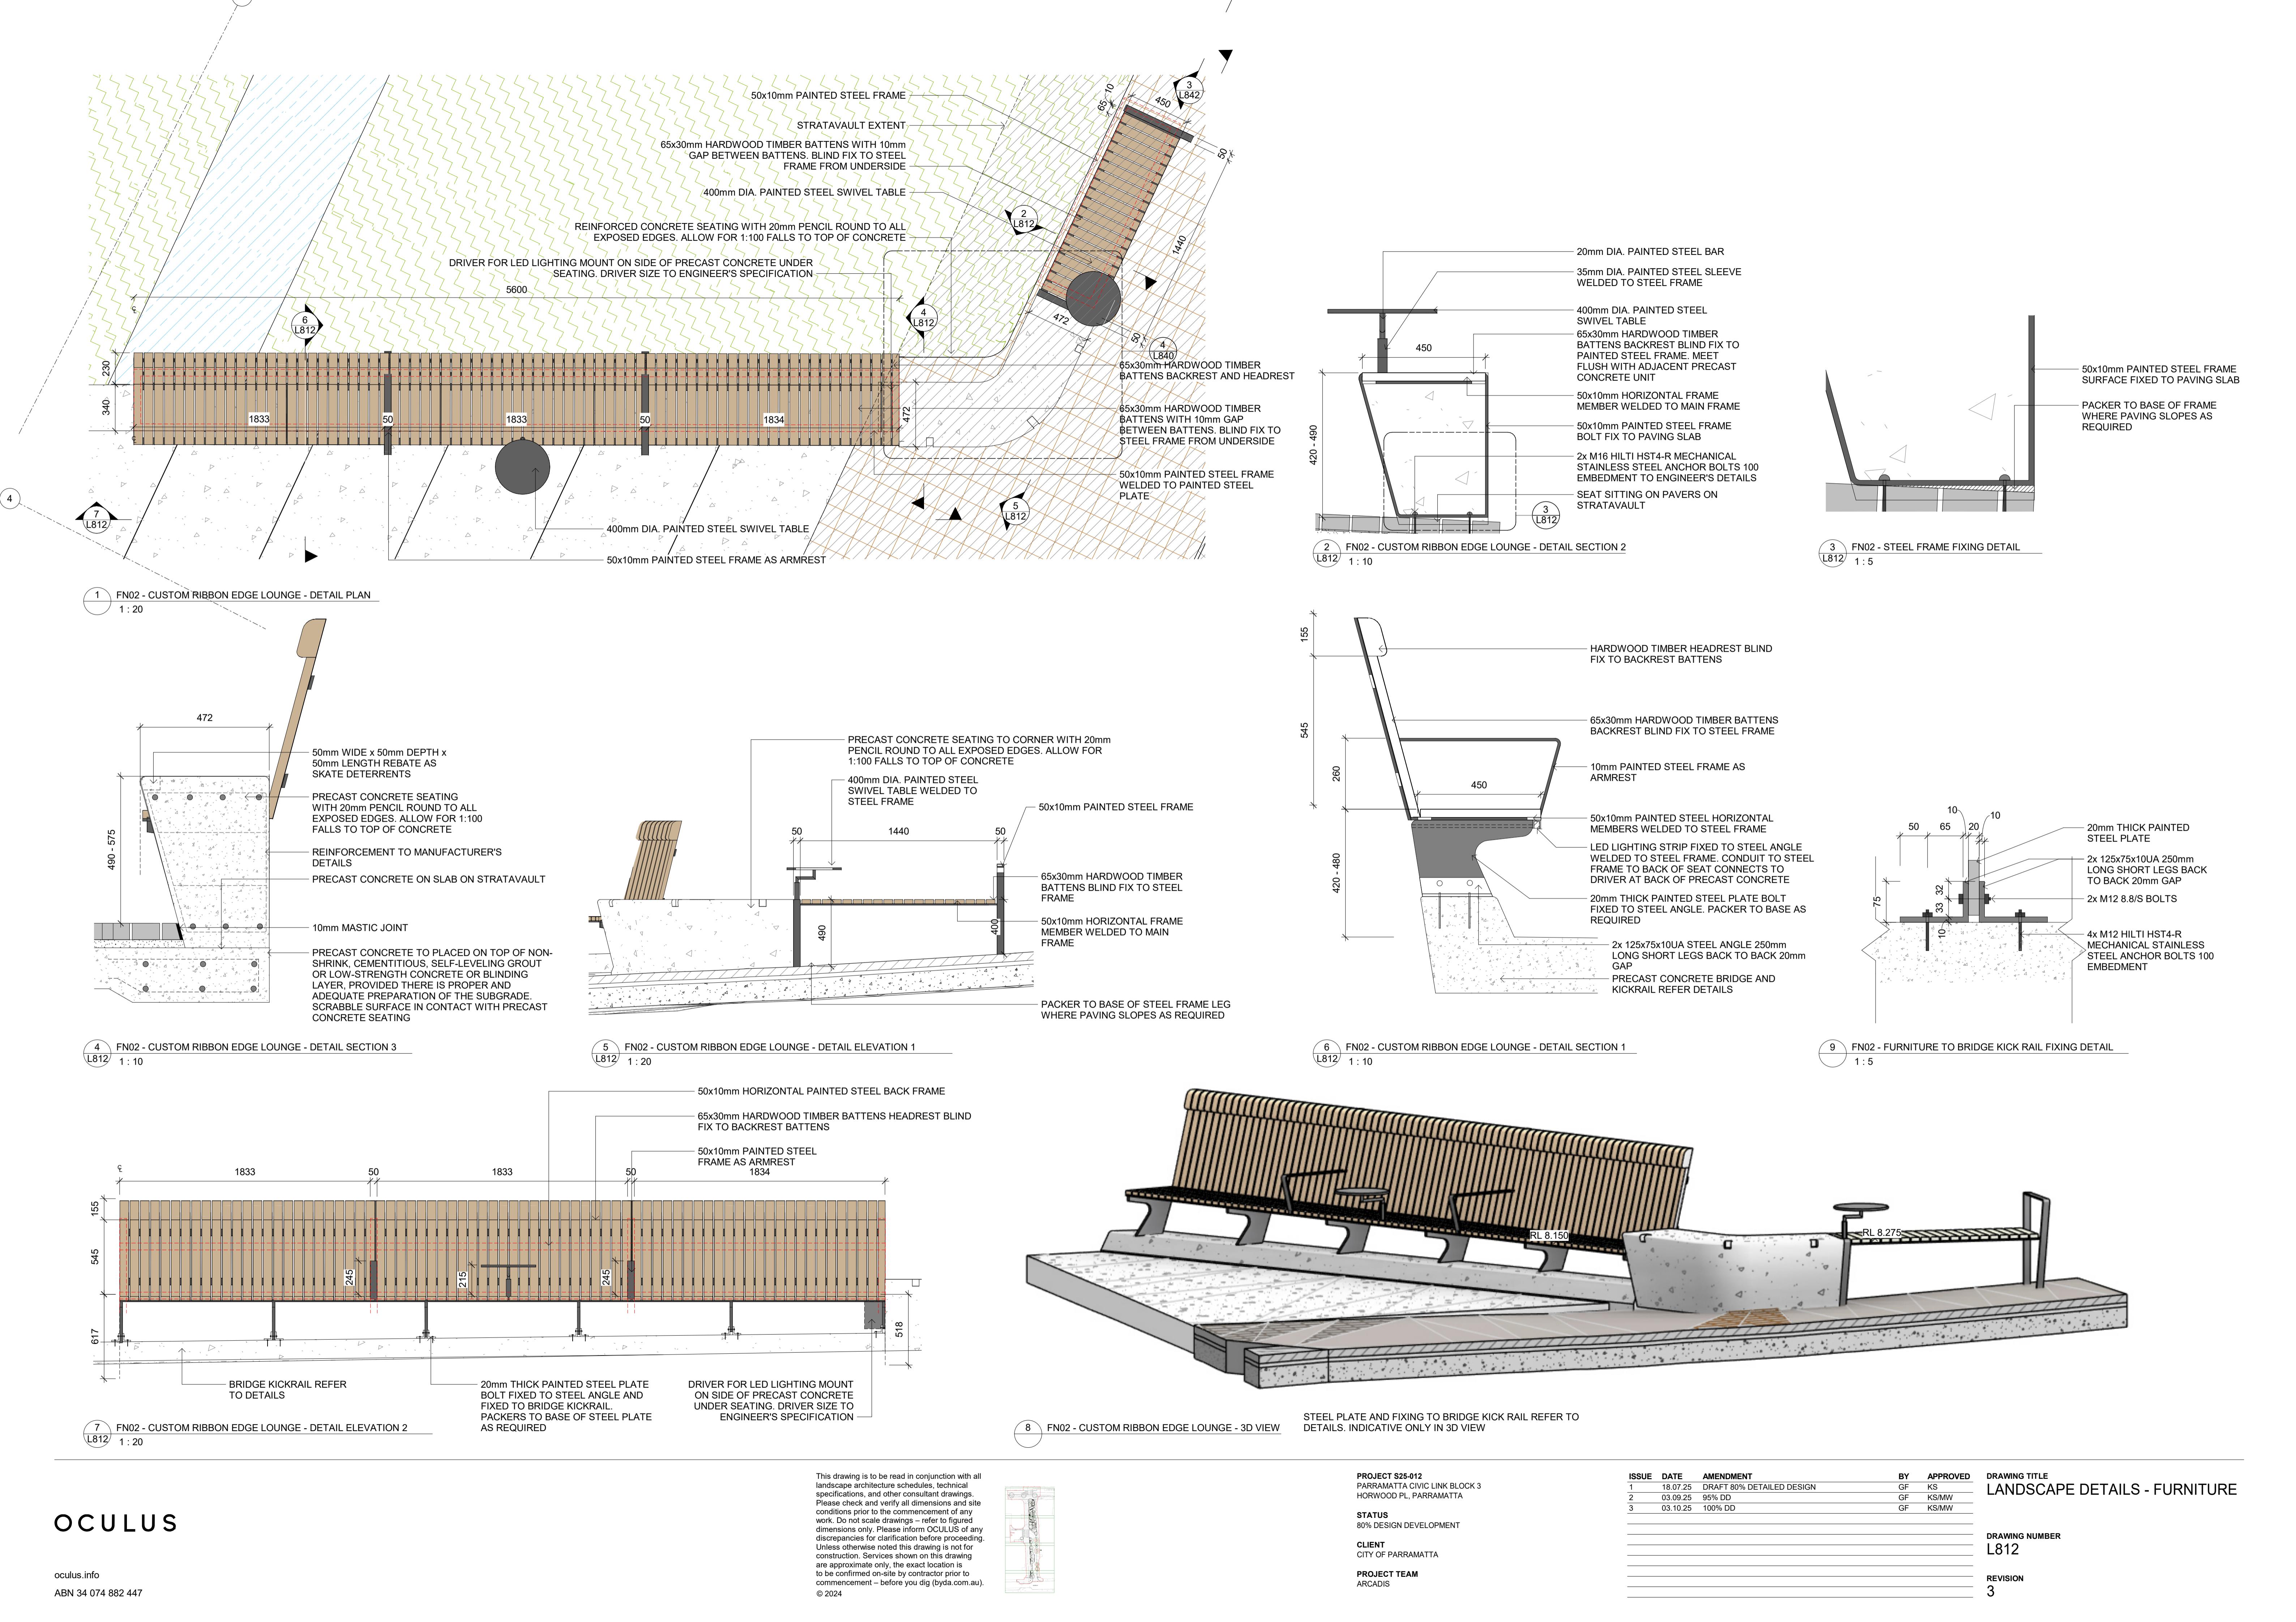


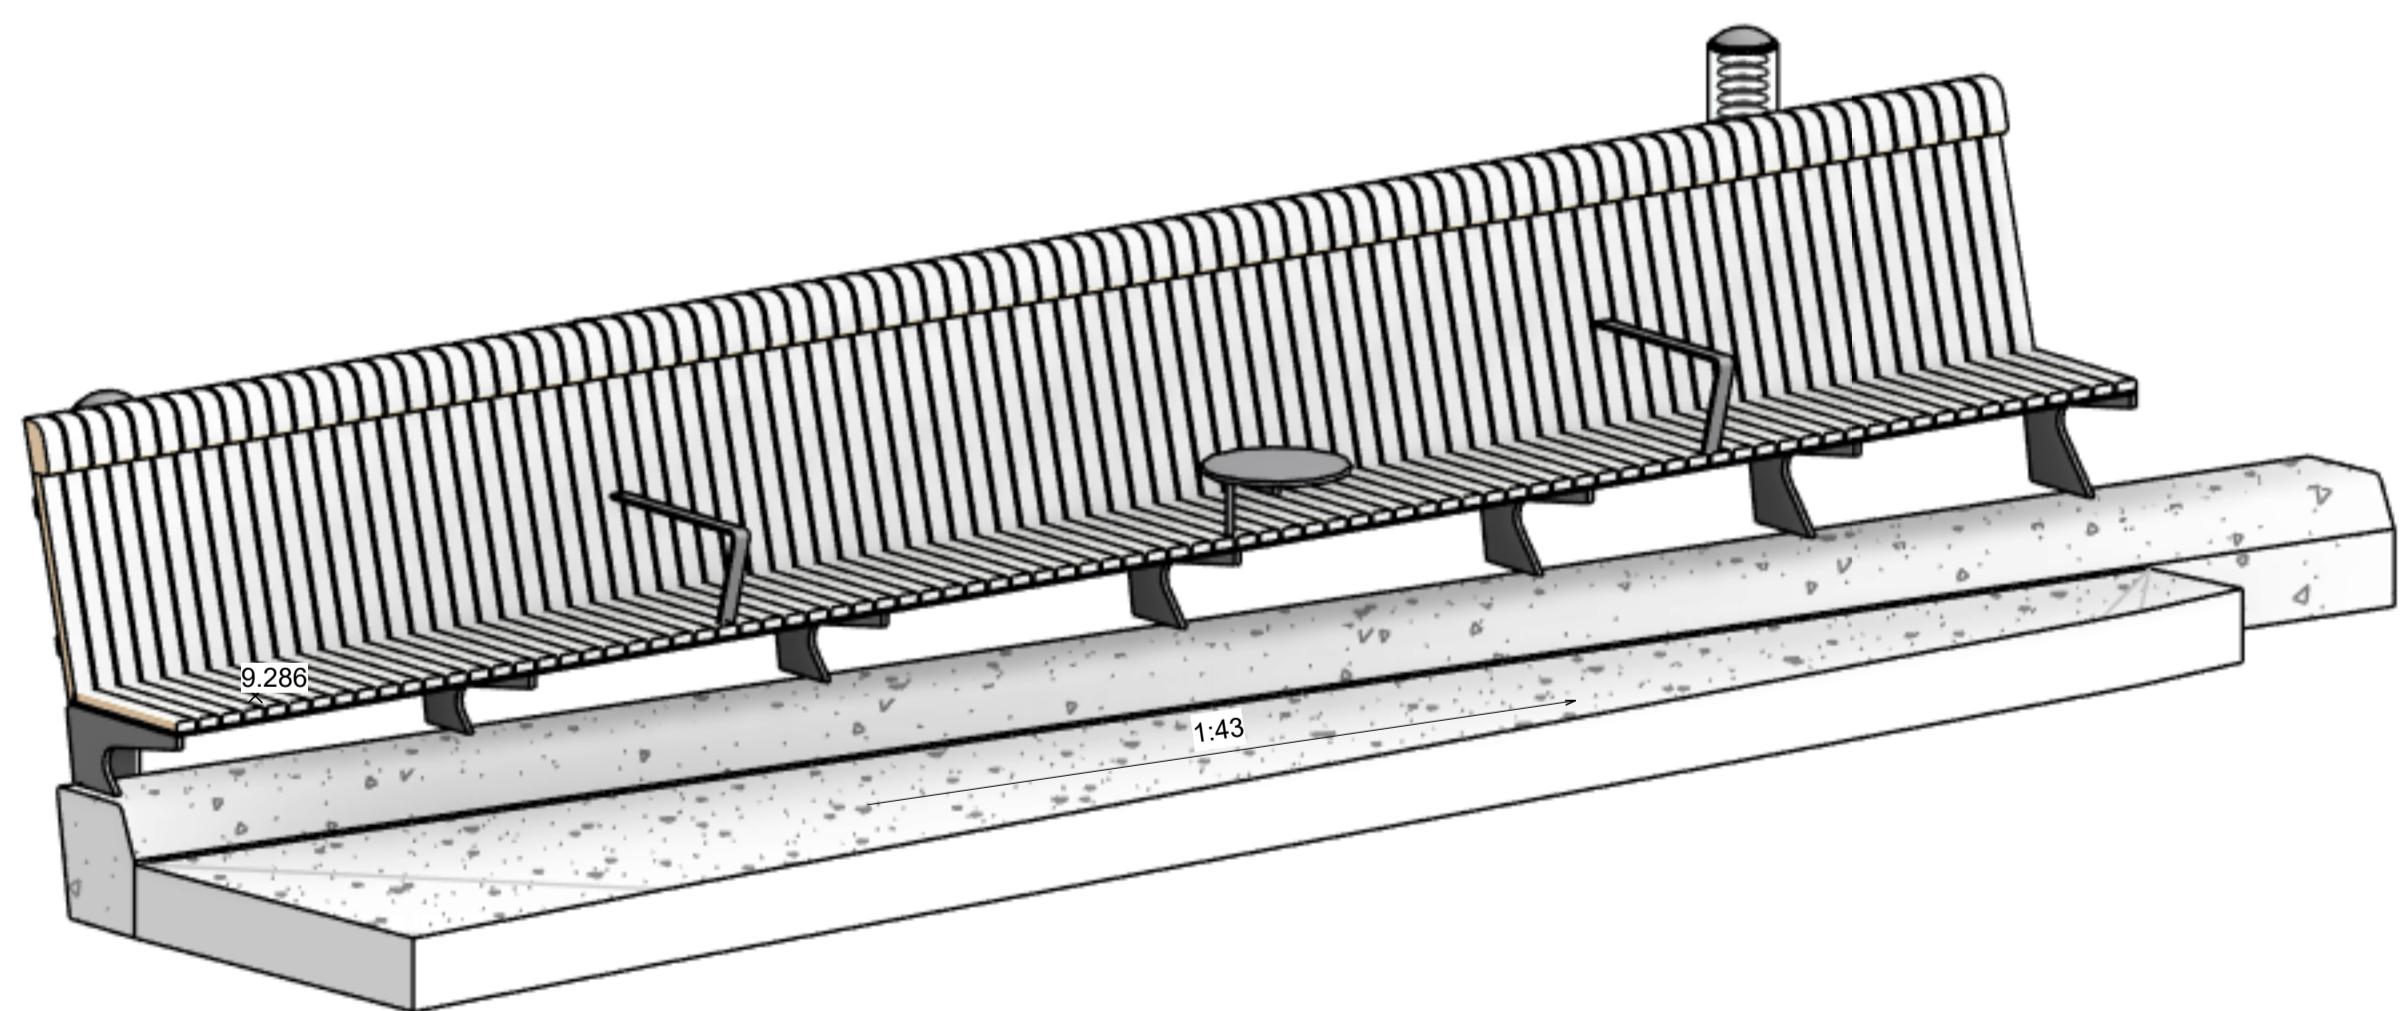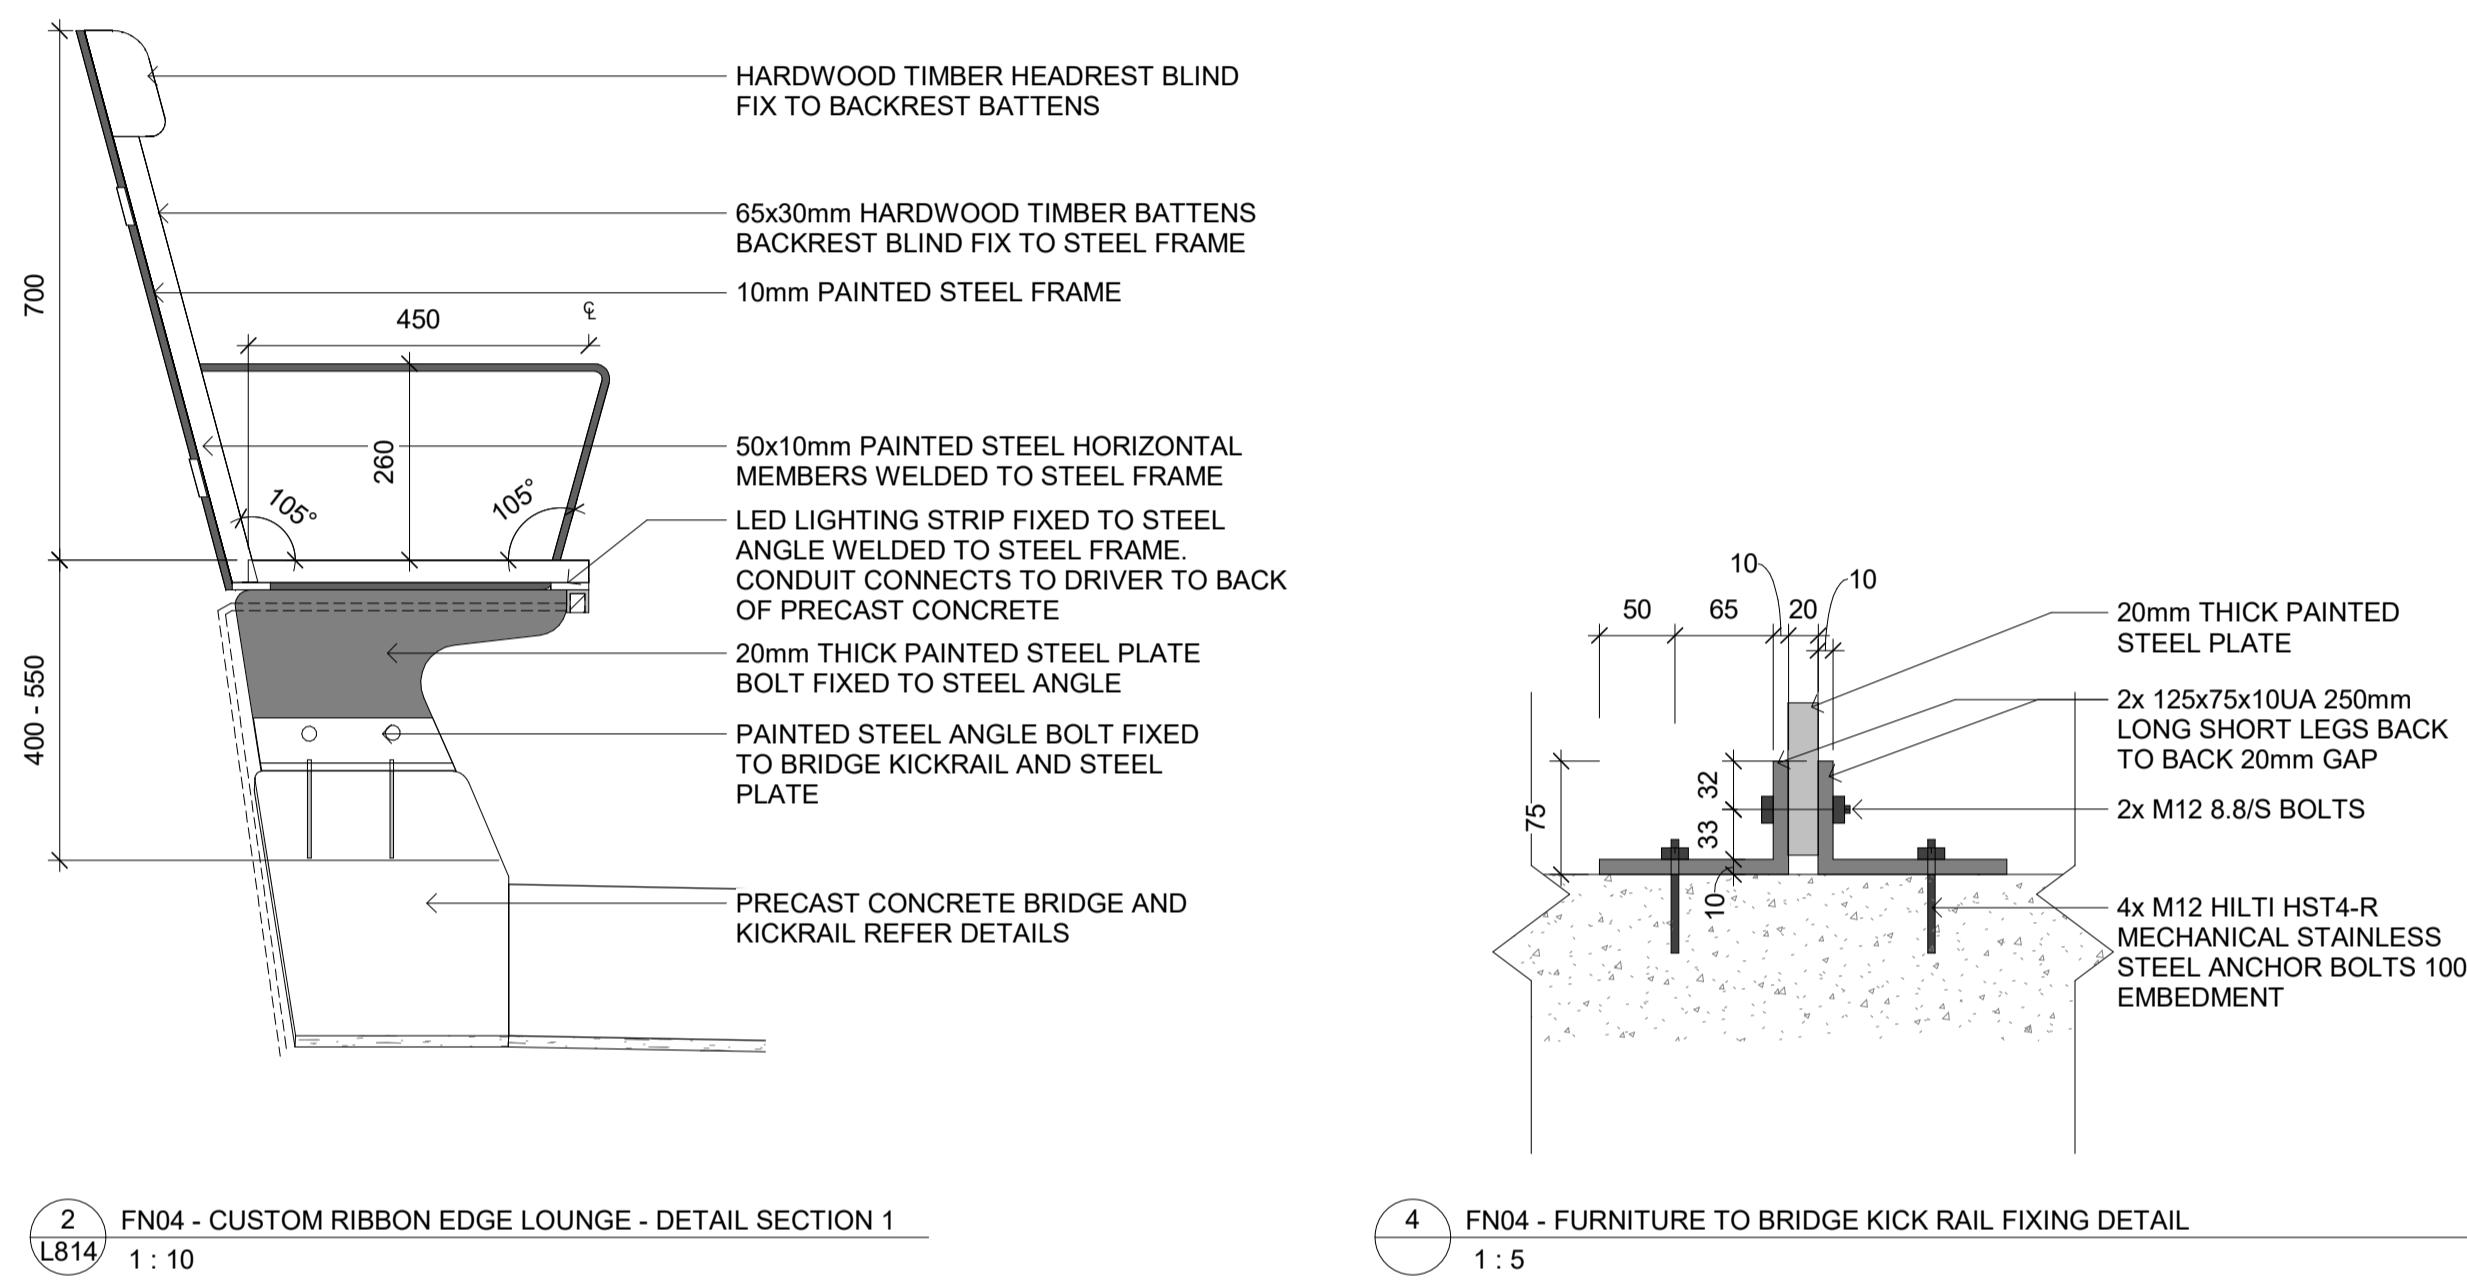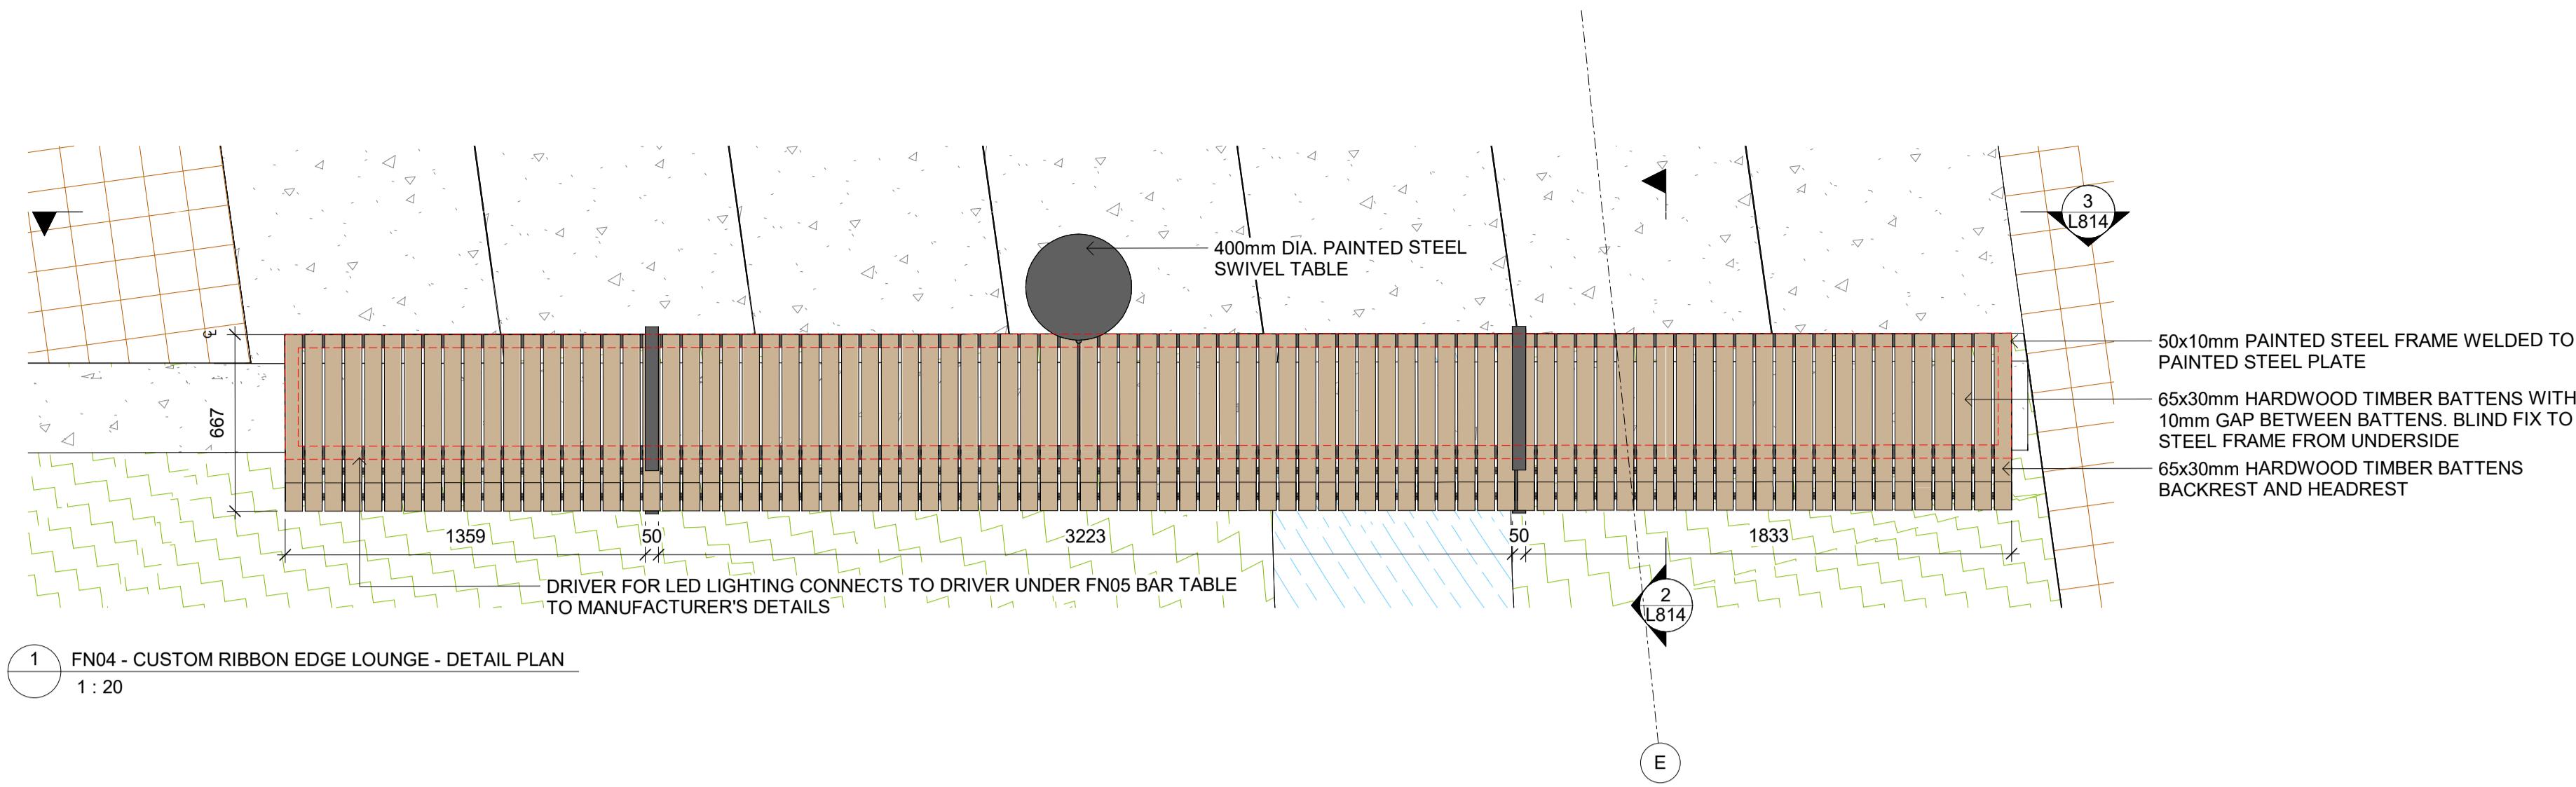

STEEL PLATE AND FIXING TO BRIDGE KICK RAIL REFER TO DETAILS. INDICATIVE ONLY IN 3D VIEW/





OCULUS

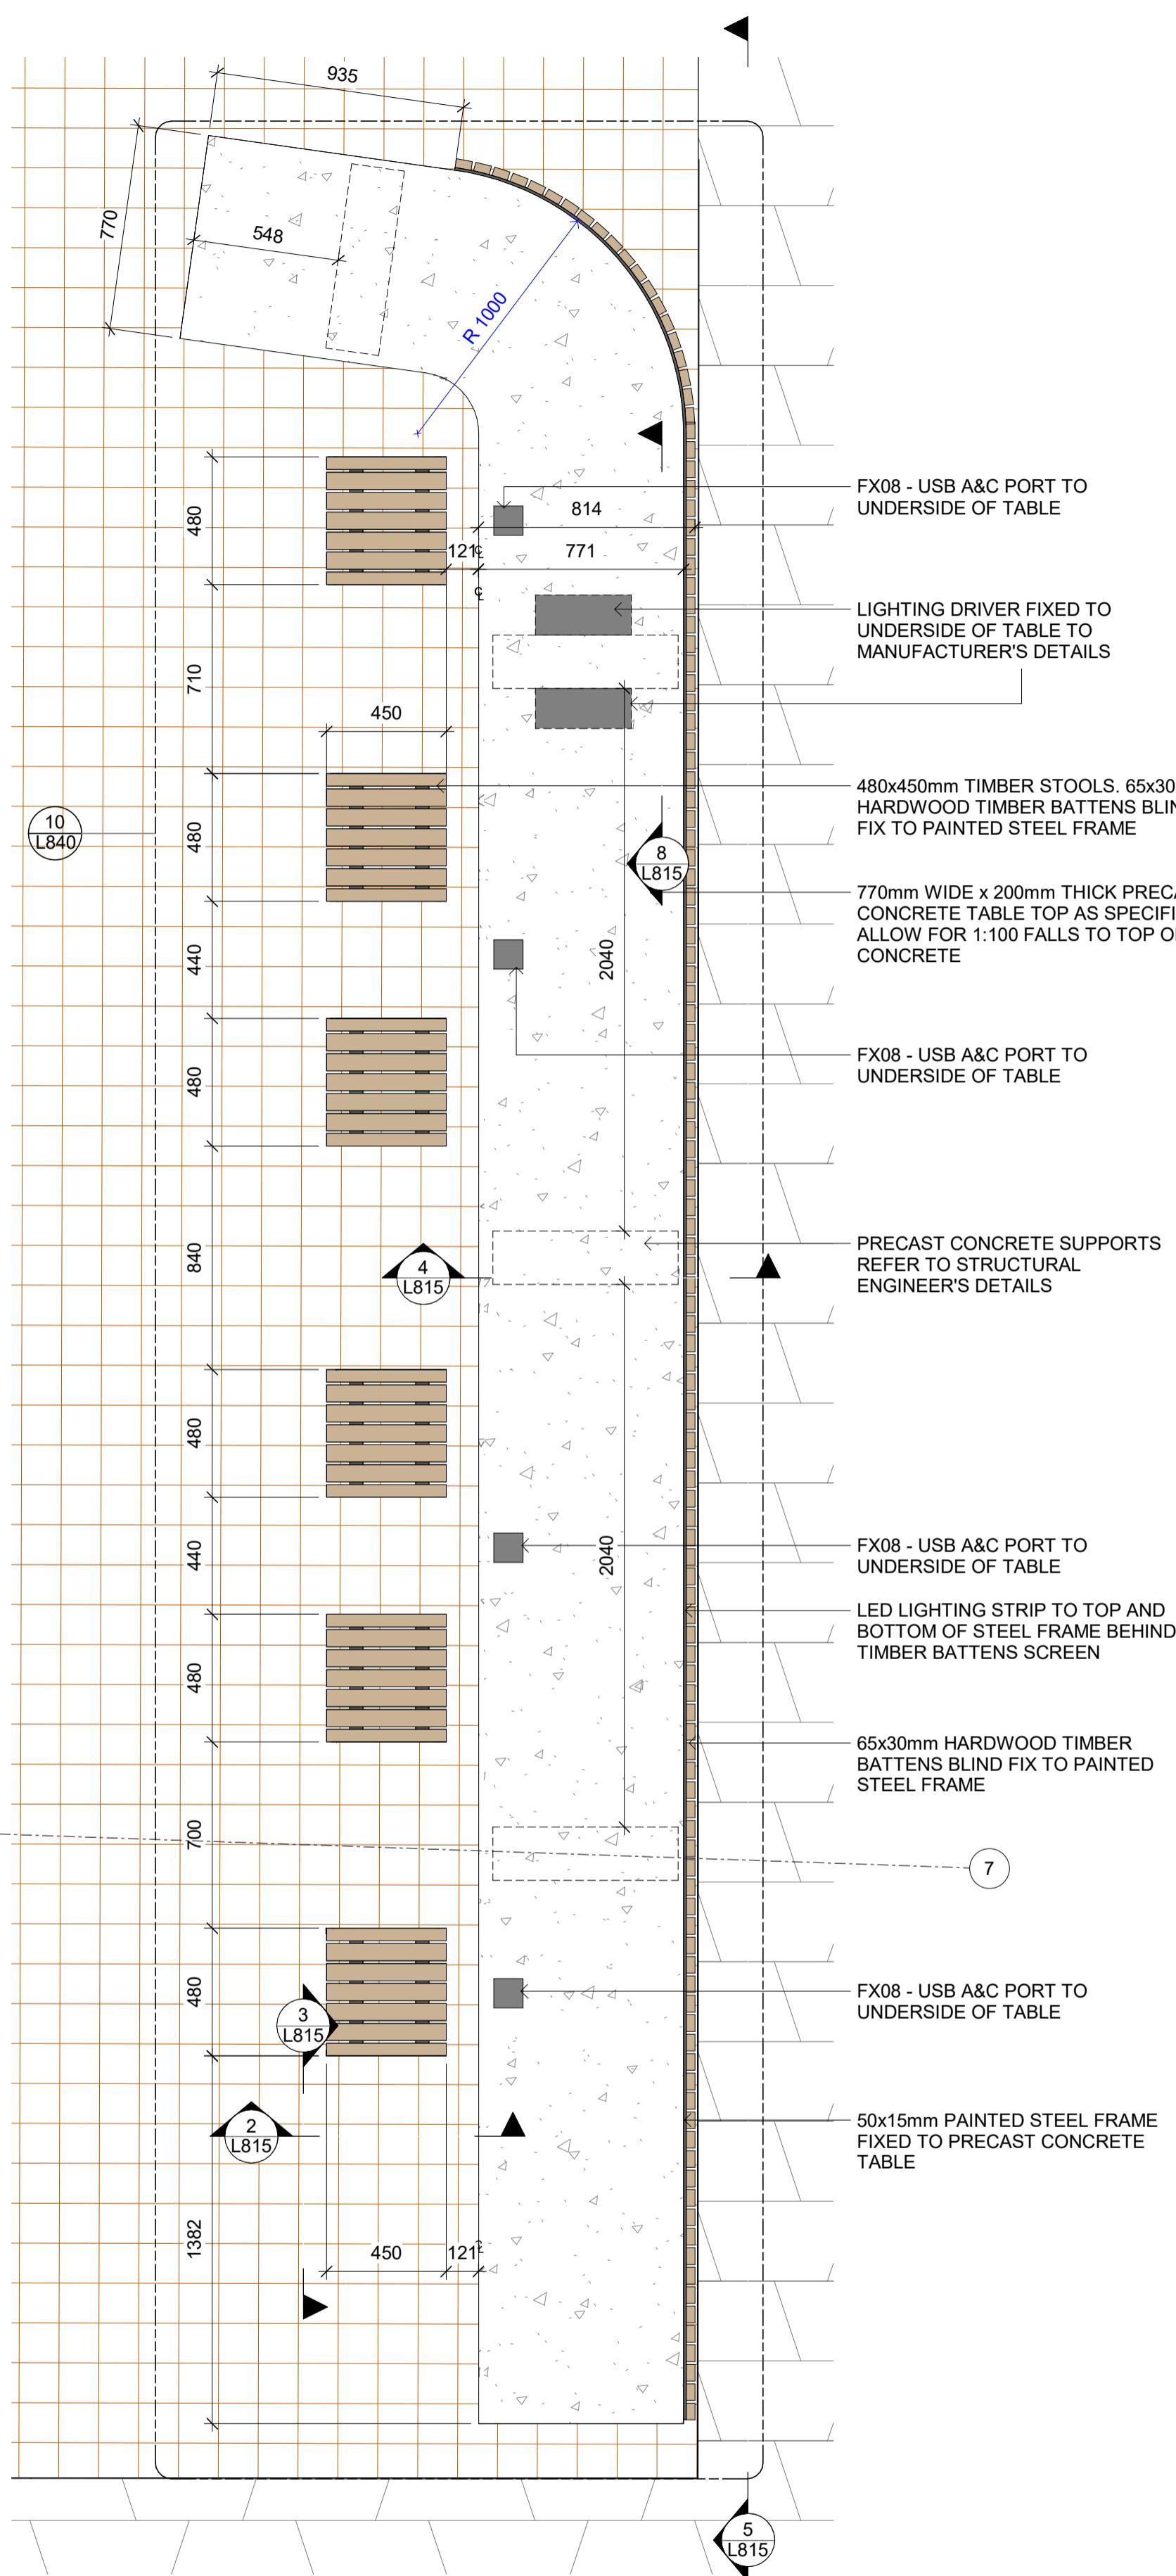


1 FN05 - CUSTOM RIBBON EDGE TABLE AND STOOLS - DETAIL PLAN
1 : 20


This drawing is to be read in conjunction with all landscape architecture schedules, technical specifications, and other consultant drawings. Please check and verify all dimensions and site conditions prior to the commencement of any work. Do not scale drawings – refer to figured dimensions only. Please inform OCULUS of any discrepancies for clarification before proceeding. Unless otherwise noted this drawing is not for construction. Services shown on this drawing are approximate only, the exact location is to be confirmed on-site by contractor prior to commencement – before you dig (byda.com.au)

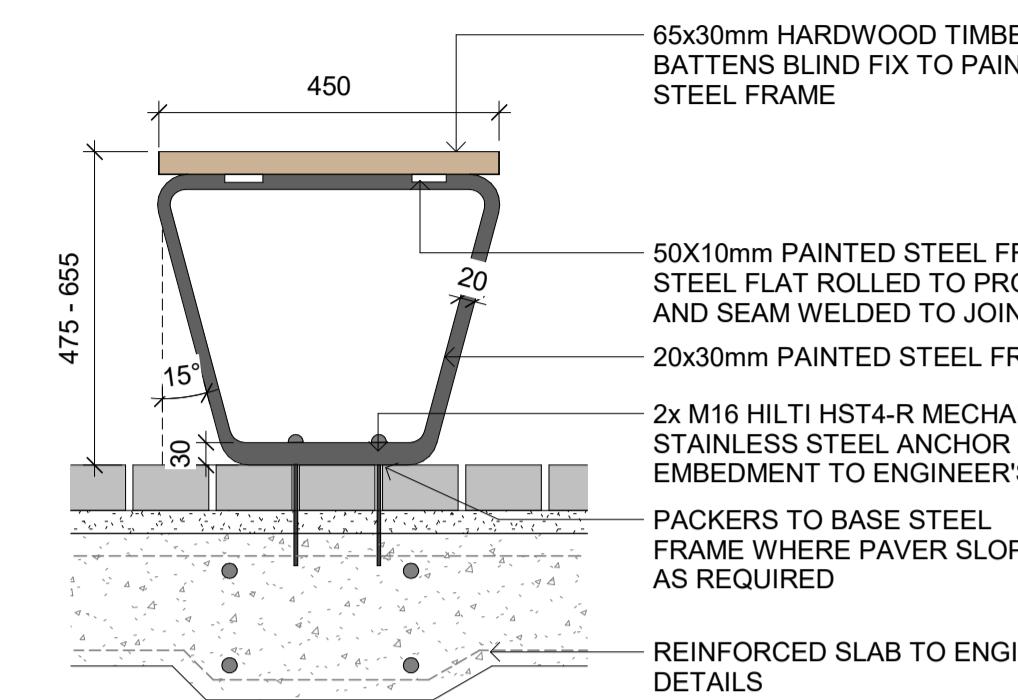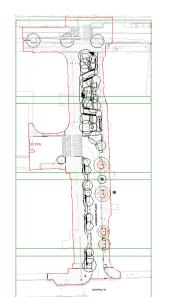


2 FN05 - CUSTOM RIBBON EDGE STOOLS - DETAIL SECTION 1
L815 1 : 10

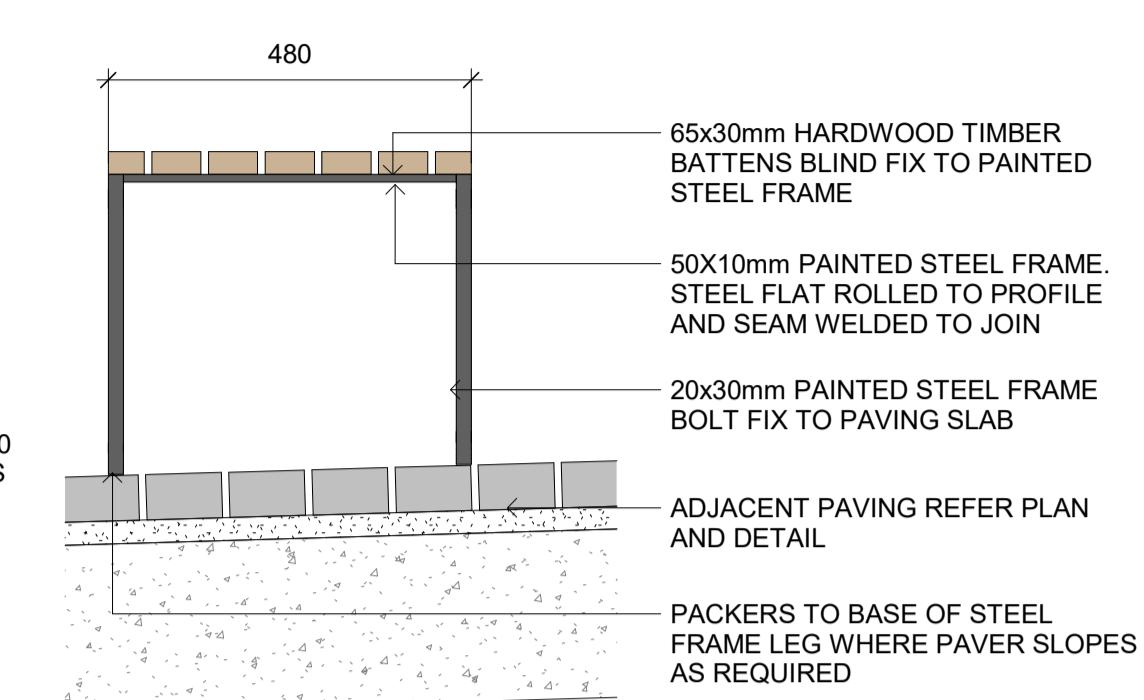


3 FN05 - CUSTOM RIBBON EDGE STOOLS - DETAIL SECTION 2
L815 1 : 10

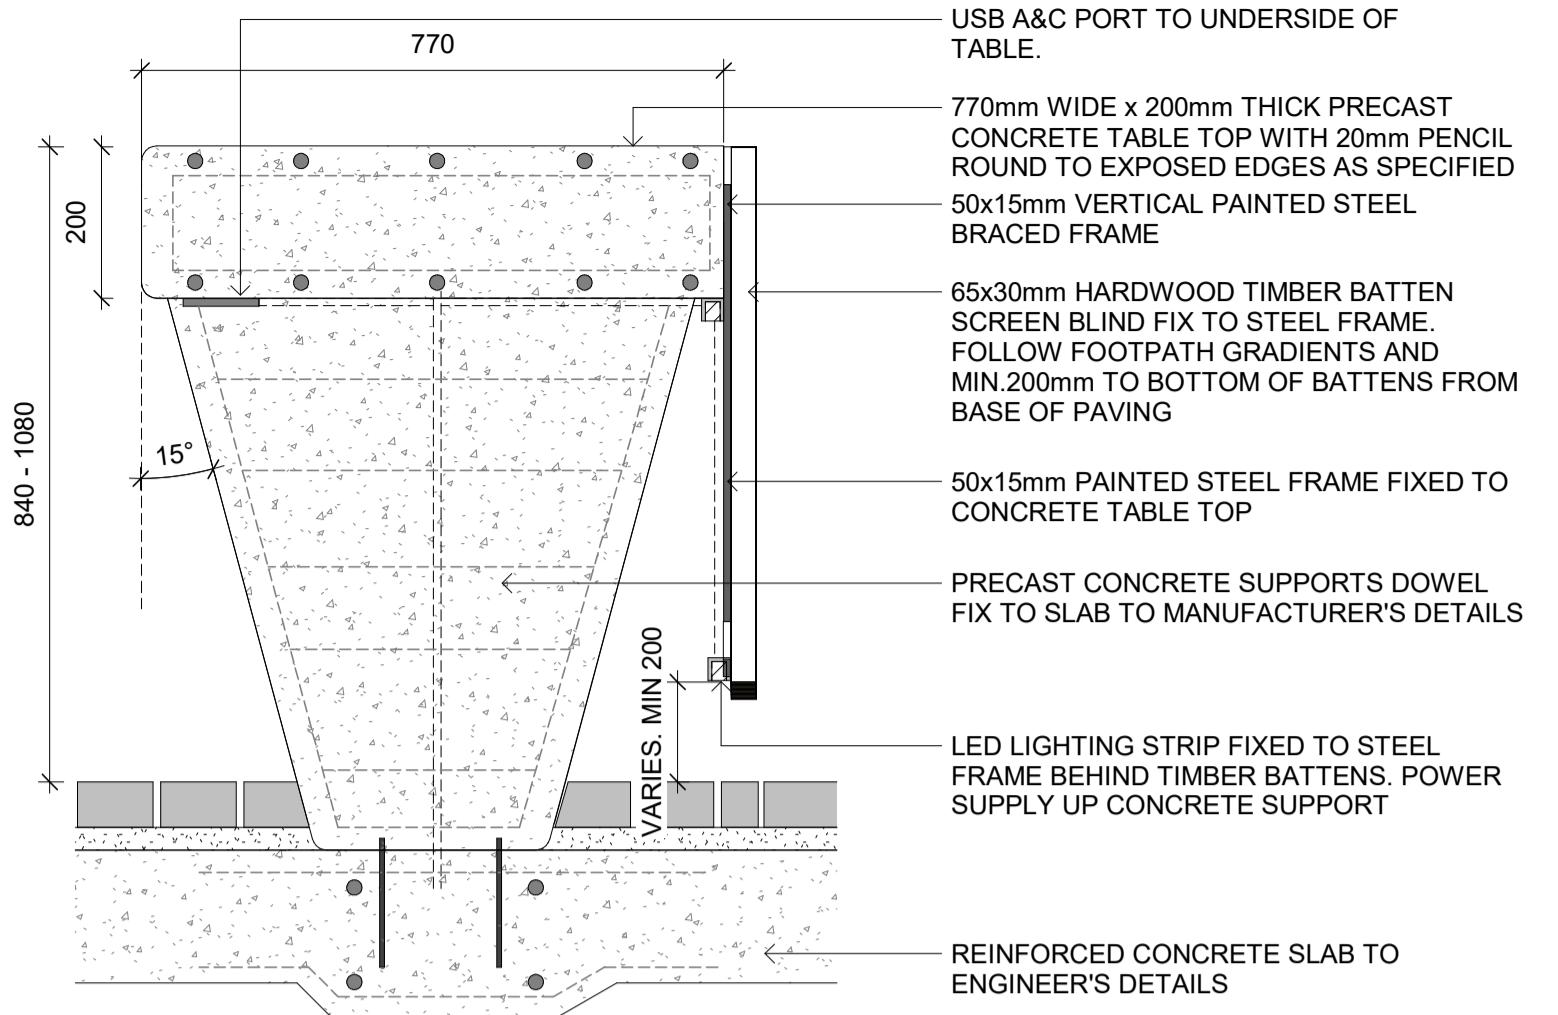


4 FN05 - CUSTOM RIBBON EDGE TABLE - DETAIL SECTION 3
L815 1 : 10

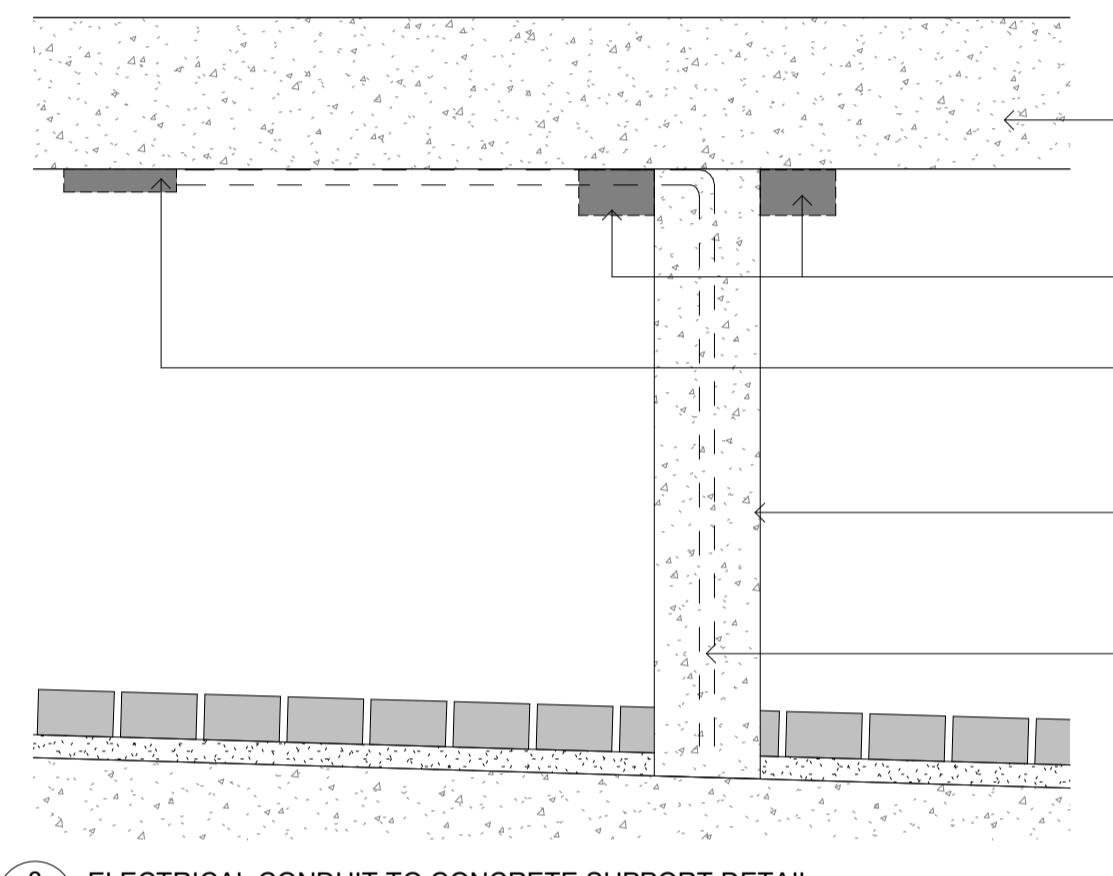


8 ELECTRICAL CONDUIT TO CONCRETE SUPPORT DETAIL
L815 1 : 10

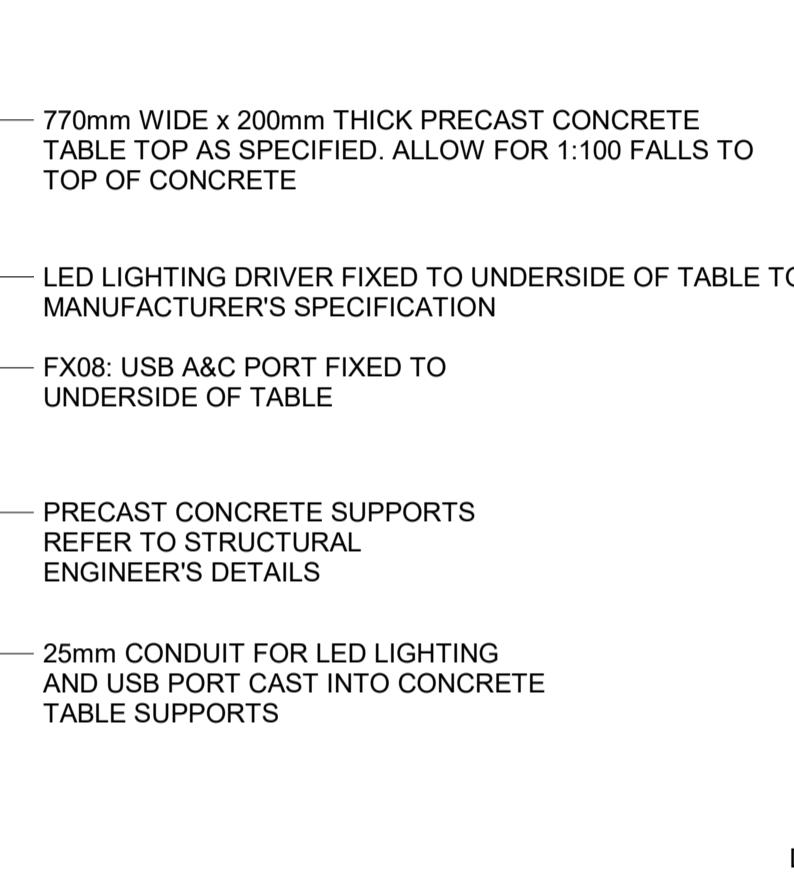

TO MANUFACTURER'S SPECIFICATION —

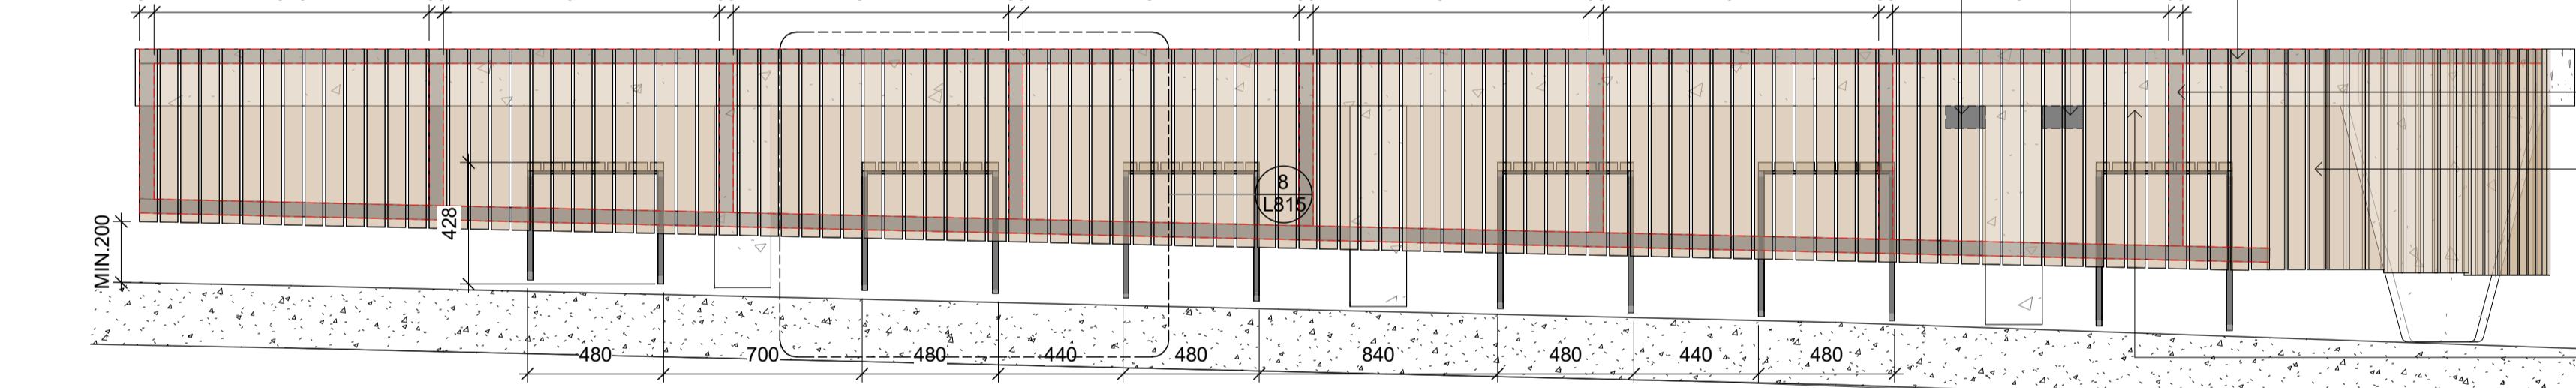

5
L815 FN05 - CUSTOM RIBBON EDGE TABLE AND STOOLS - DETAIL
ELEVATION
1 : 20

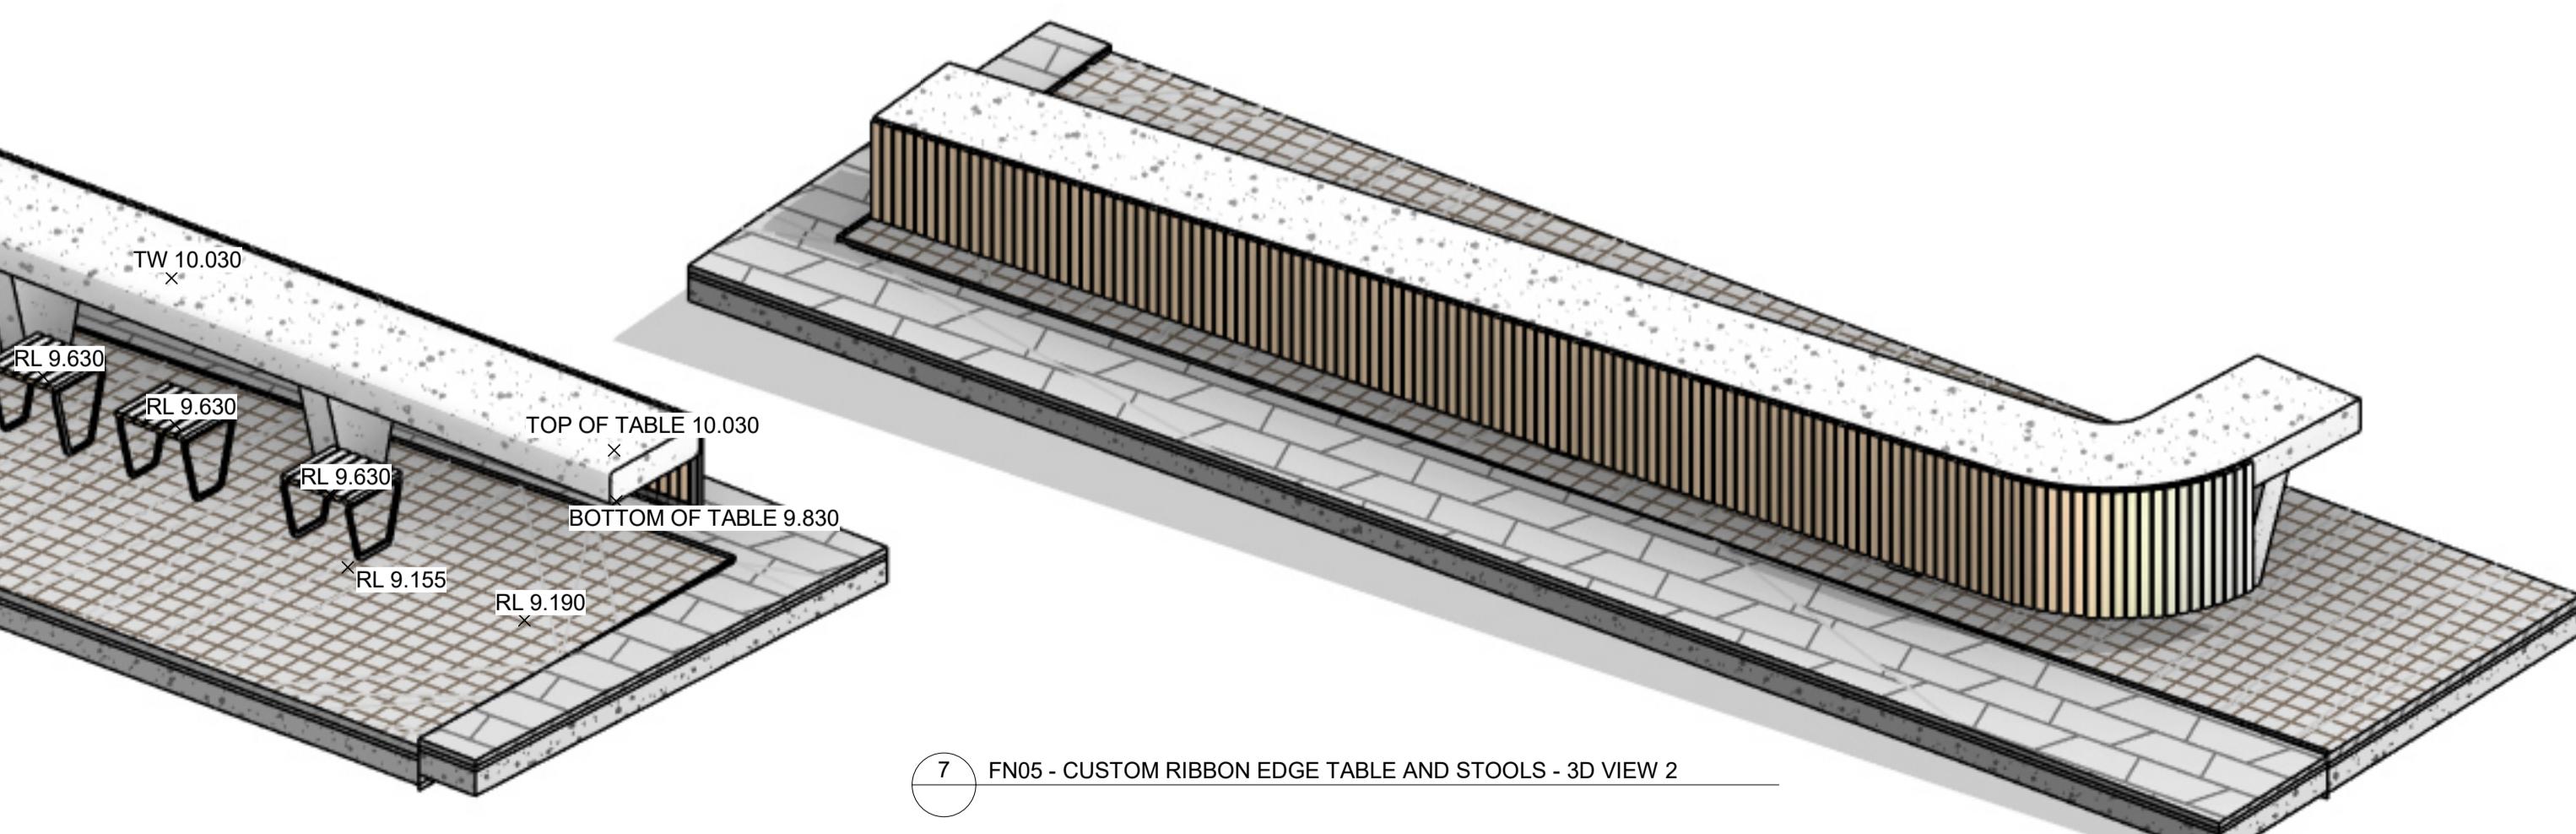

6 FN05 - CUSTOM RIBBON EDGE TABLE AND STOOLS - 3D VIEW



PROJECT S25-012
PARRAMATTA CIVIC LINK BLOCK 3
HWYWOOD PL, PARRAMATTA

STATUS


80% DESIGN DEVELOPMENT

CLIENT
CITY OF PARRAMATTA


PROJECT TEAM

DRAWING TITLE
LANDSCAPE DETAILS - FURNITURE


DRAWING NUMBER
L815

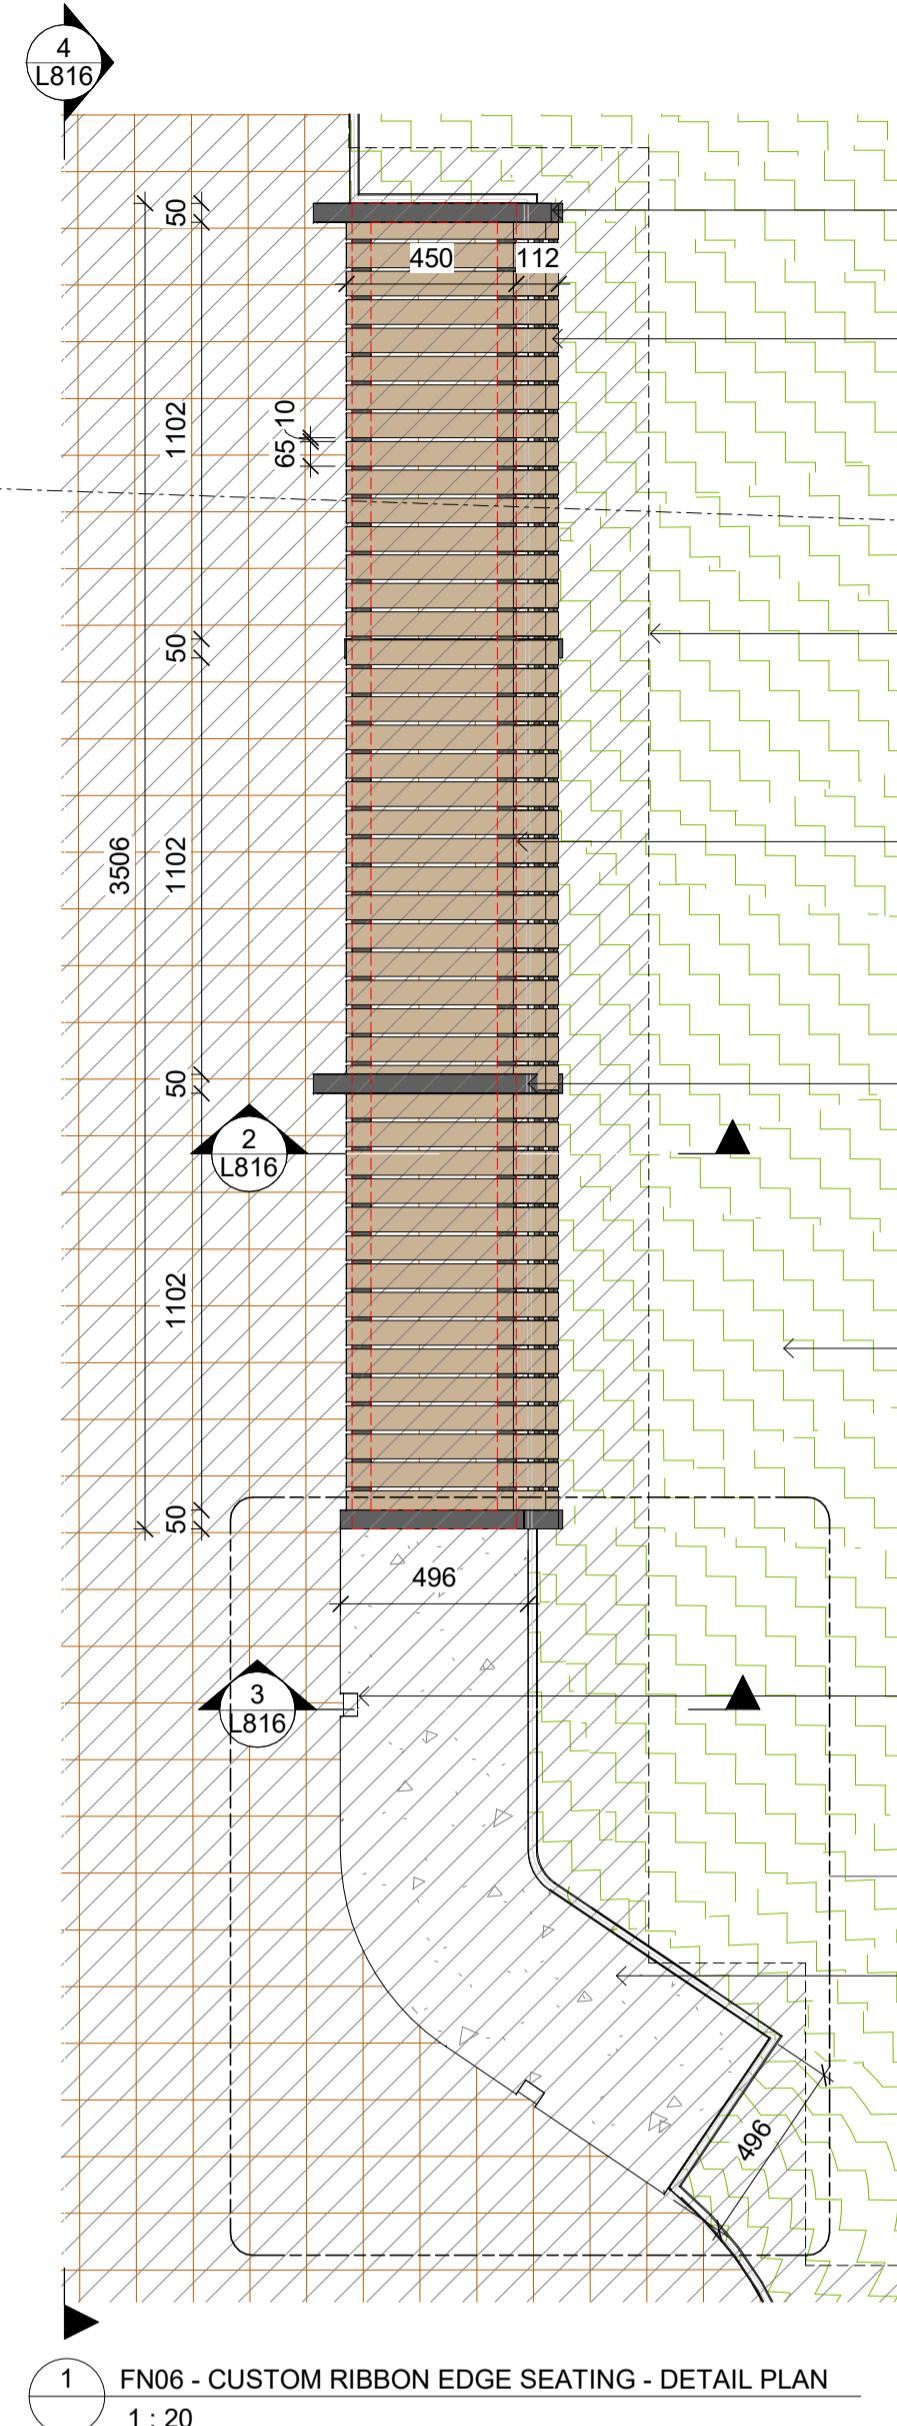


1 FN06 - CUSTOM RIBBON EDGE SEATING - DETAIL PLAN
1 : 20

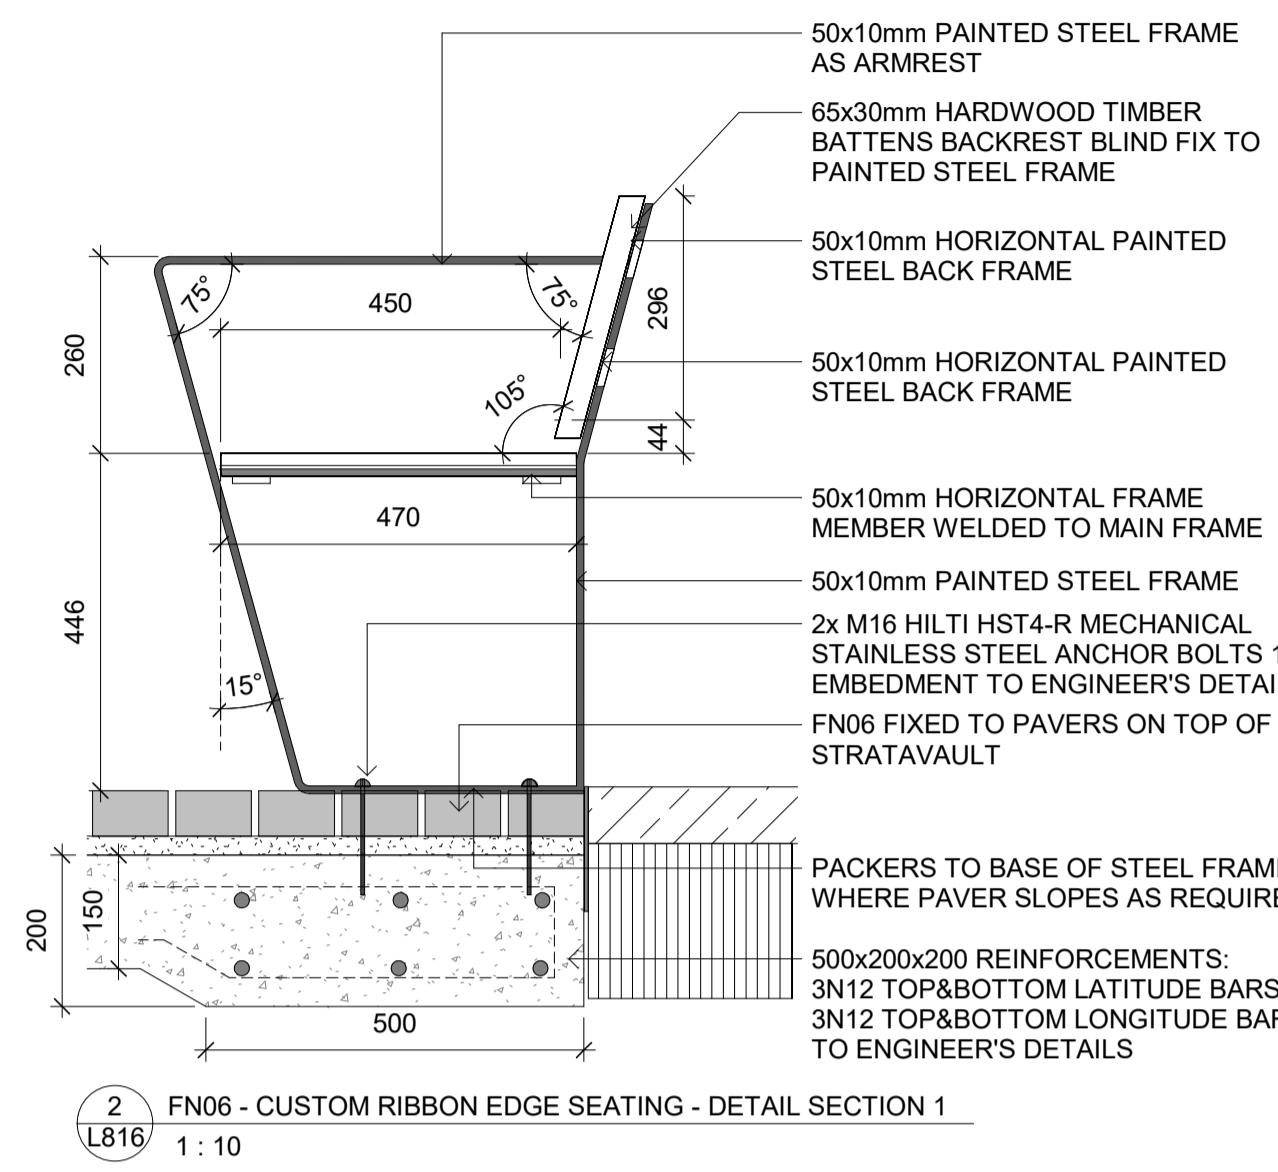


2 FN06 - CUSTOM RIBBON EDGE SEATING - DETAIL SECTION 1
L816 1 : 10

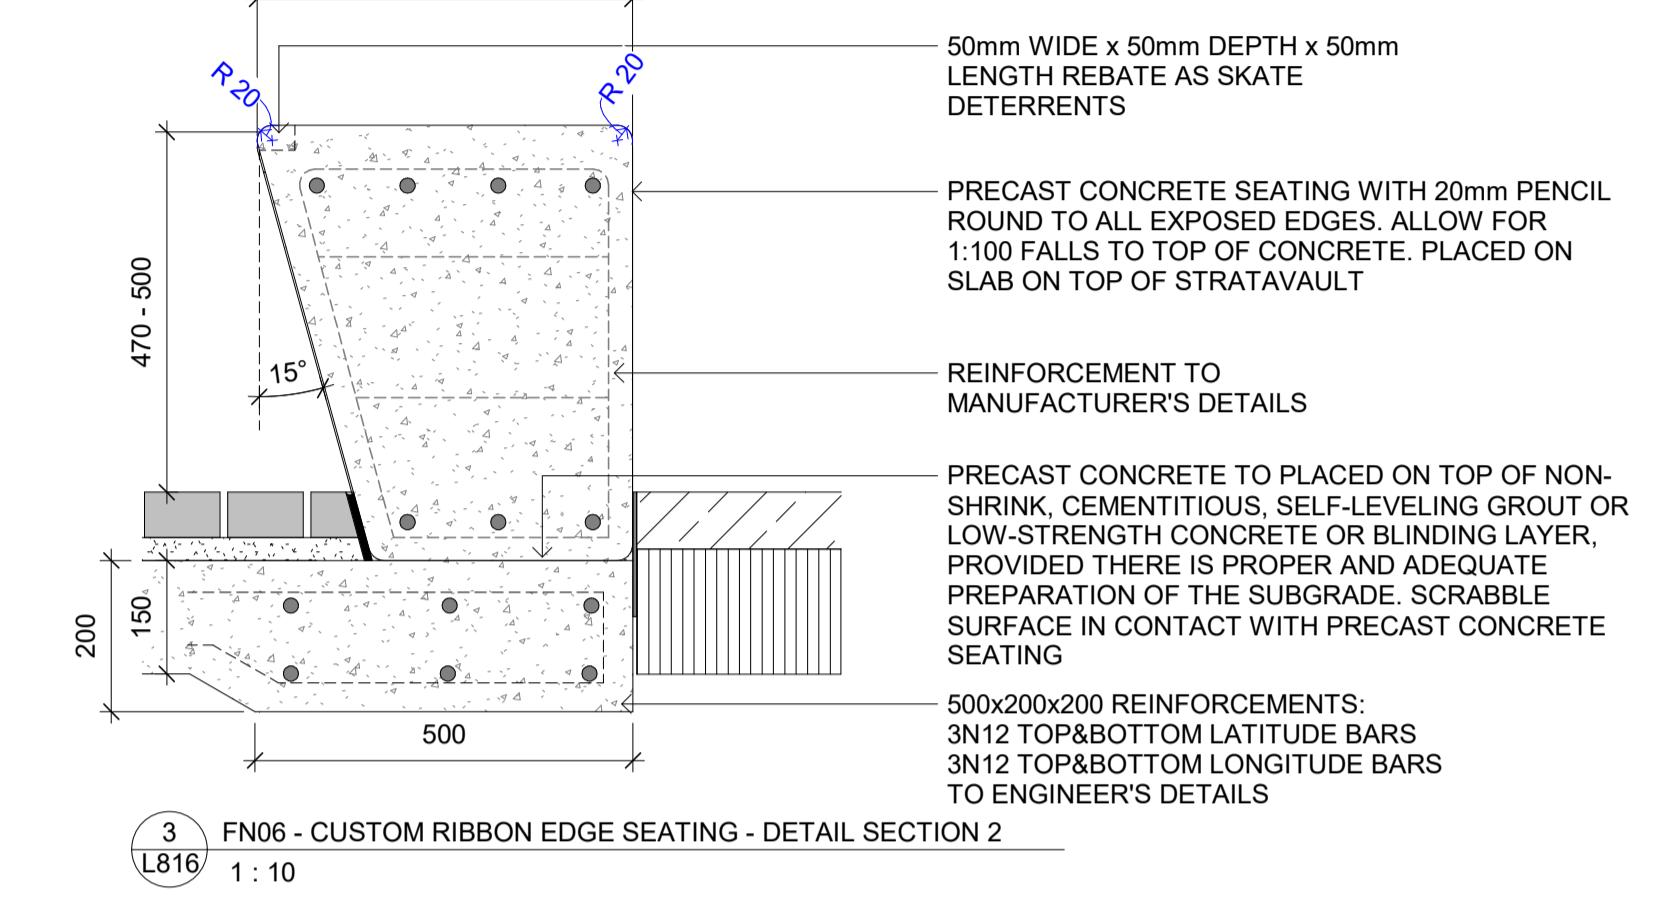


3 FN06 - CUSTOM RIBBON EDGE SEATING - DETAIL SECTION 2
L816 1 : 10

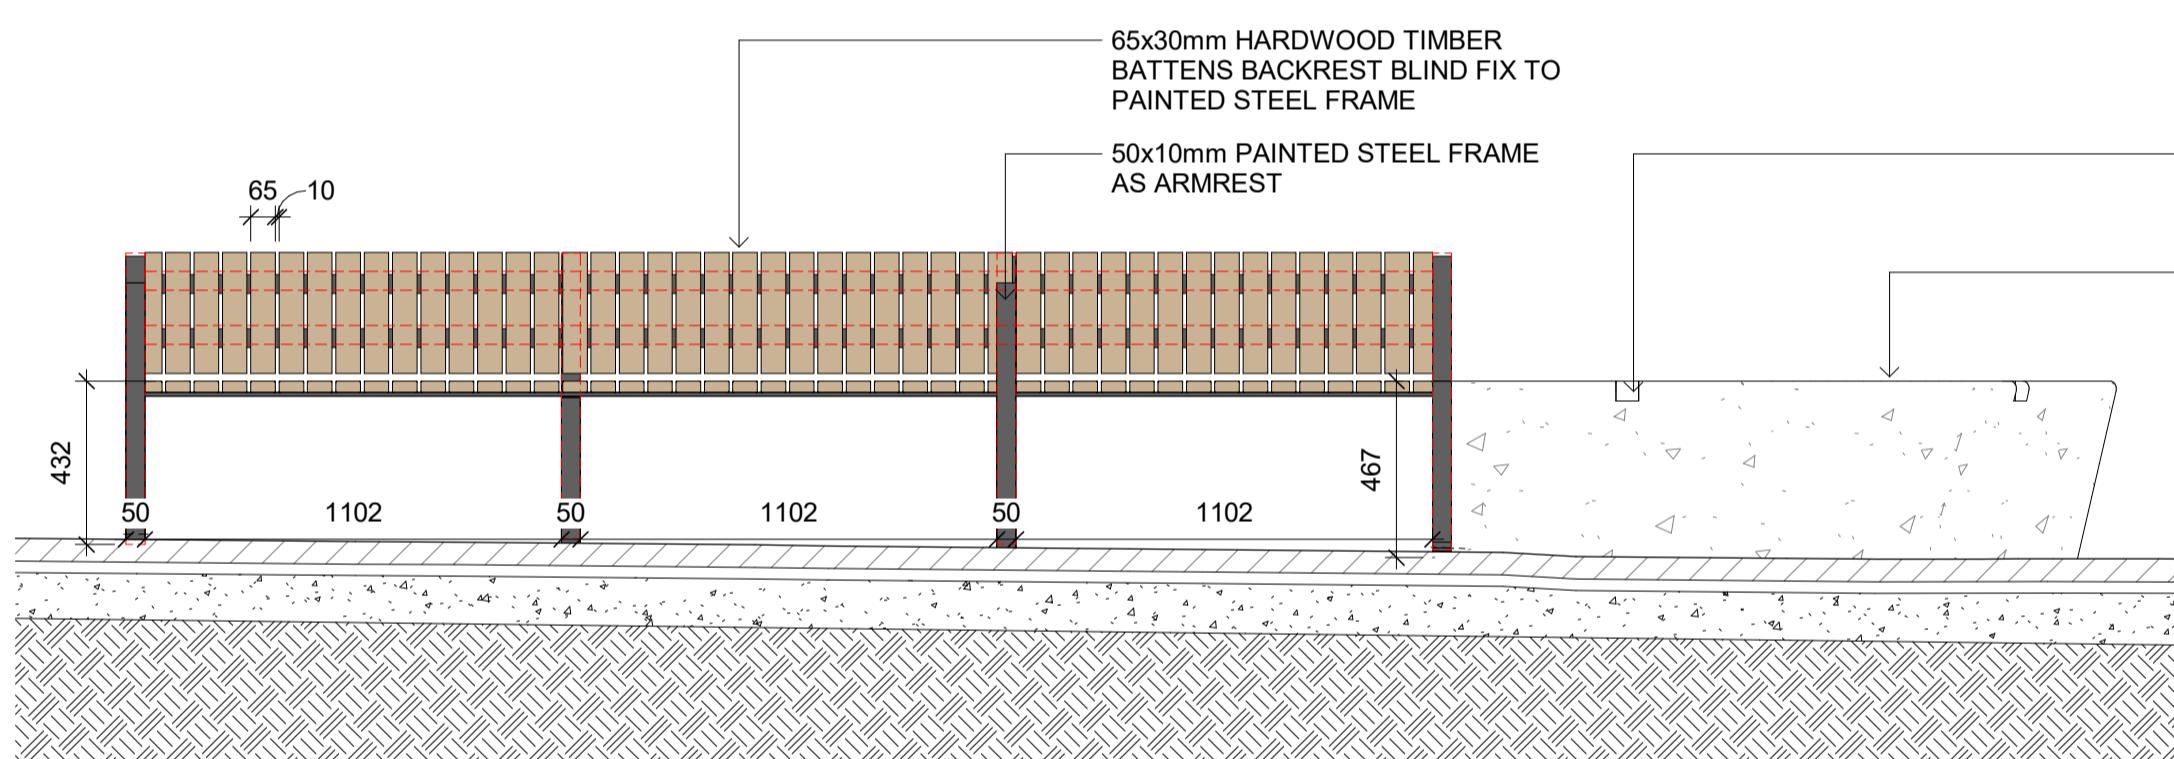

4 FN06 - CUSTOM RIBBON EDGE SEATING - DETAIL ELEVATION
L816 1 : 20

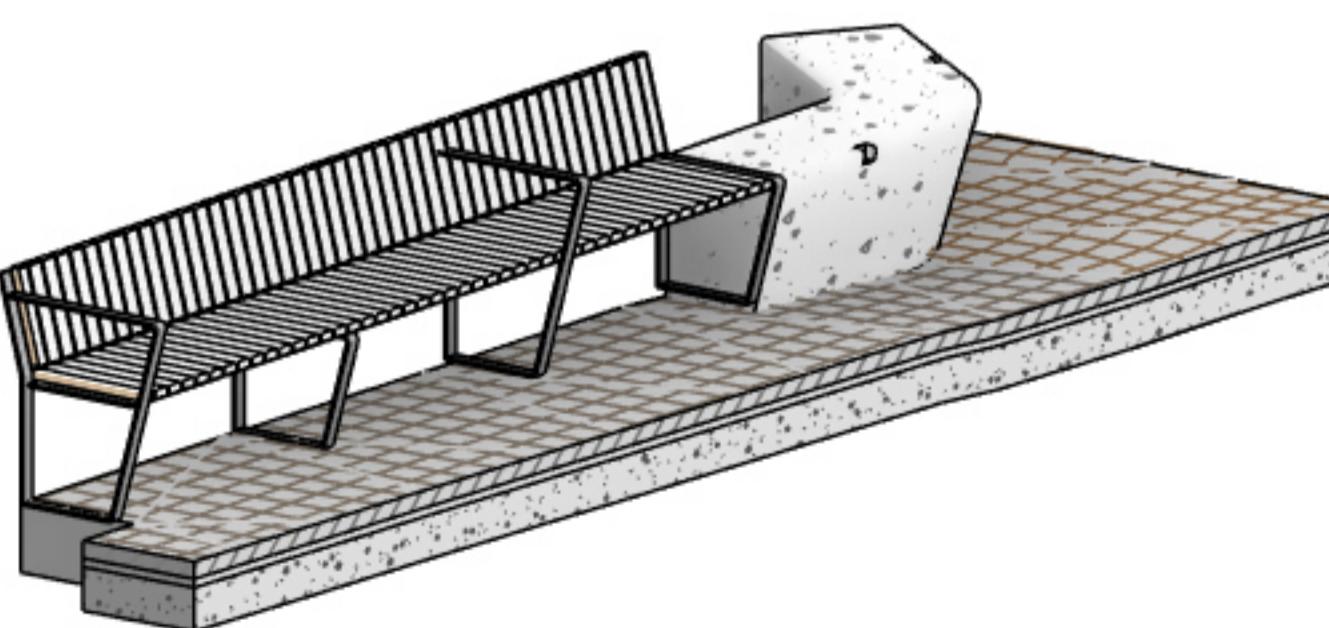

5 FN06 - CUSTOM RIBBON EDGE SEATING - 3D VIEW 1
1 : 20

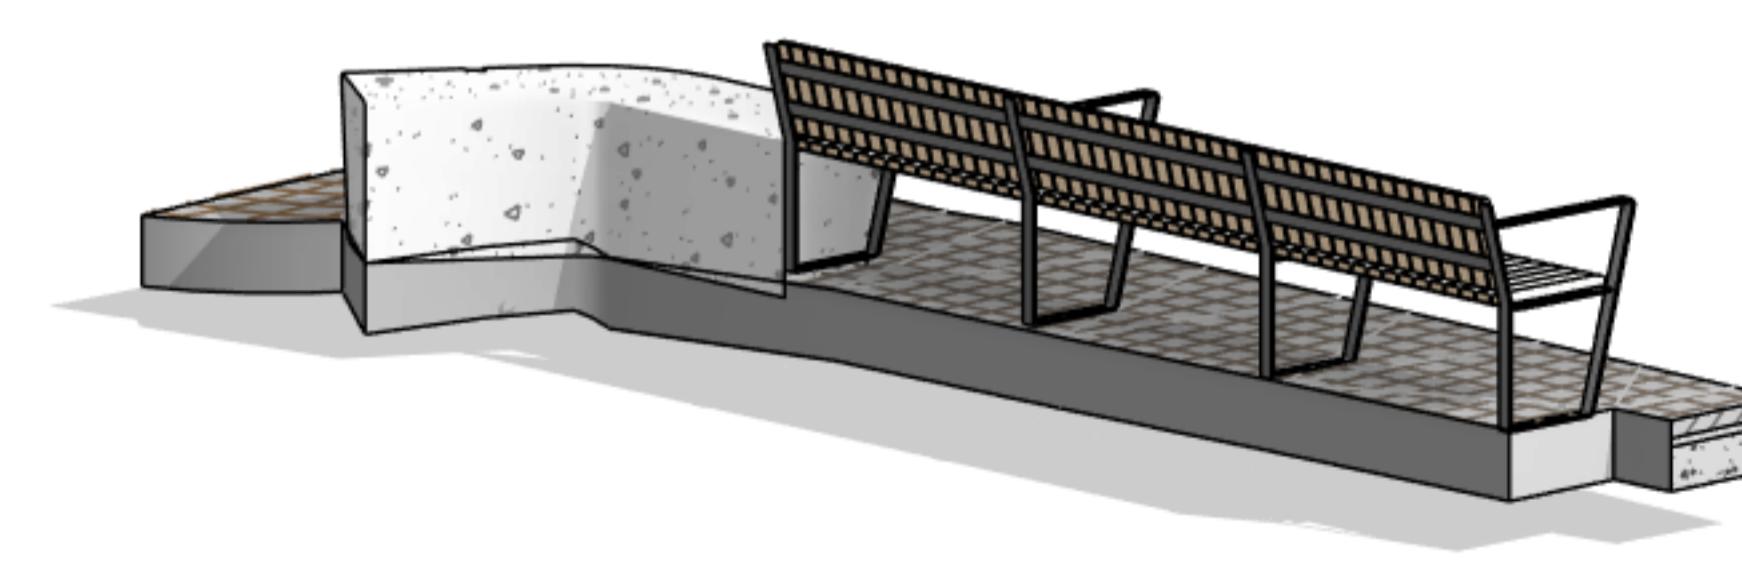

6 FN06 - CUSTOM RIBBON EDGE SEATING - 3D VIEW 2
1 : 20

This drawing is to be read in conjunction with all landscape architecture, structural, technical specifications and other consultant drawings. Please check and verify all dimensions and site conditions prior to the commencement of any work. Do not scale drawings – refer to figured dimensions only. Please refer to OCUA if any discrepancies occur in relation to this drawing. Unless otherwise noted this drawing is not for construction. Services shown on this drawing are approximate only, the exact location is to be confirmed on-site by contractor prior to commencement – before you dig (byda.com.au).
© 2024

PROJECT S25-012

PARRAMATTA CIVIC LINK BLOCK 3

HORWOOD PL. PARRAMATTA

STATUS

80% DESIGN DEVELOPMENT

CLIENT

CITY OF PARRAMATTA

PROJECT TEAM

ARCADIS


ISSUE DATE AMENDMENT
1 18.07.25 DRAFT 80% DETAILED DESIGN
2 03.09.25 95% DD
3 03.10.25 100% DD

BY APPROVED
GF KS
GF KS/MW
GF KS/MW


DRAWING TITLE
LANDSCAPE DETAILS - FURNITURE

DRAWING NUMBER
L816


REVISION
3

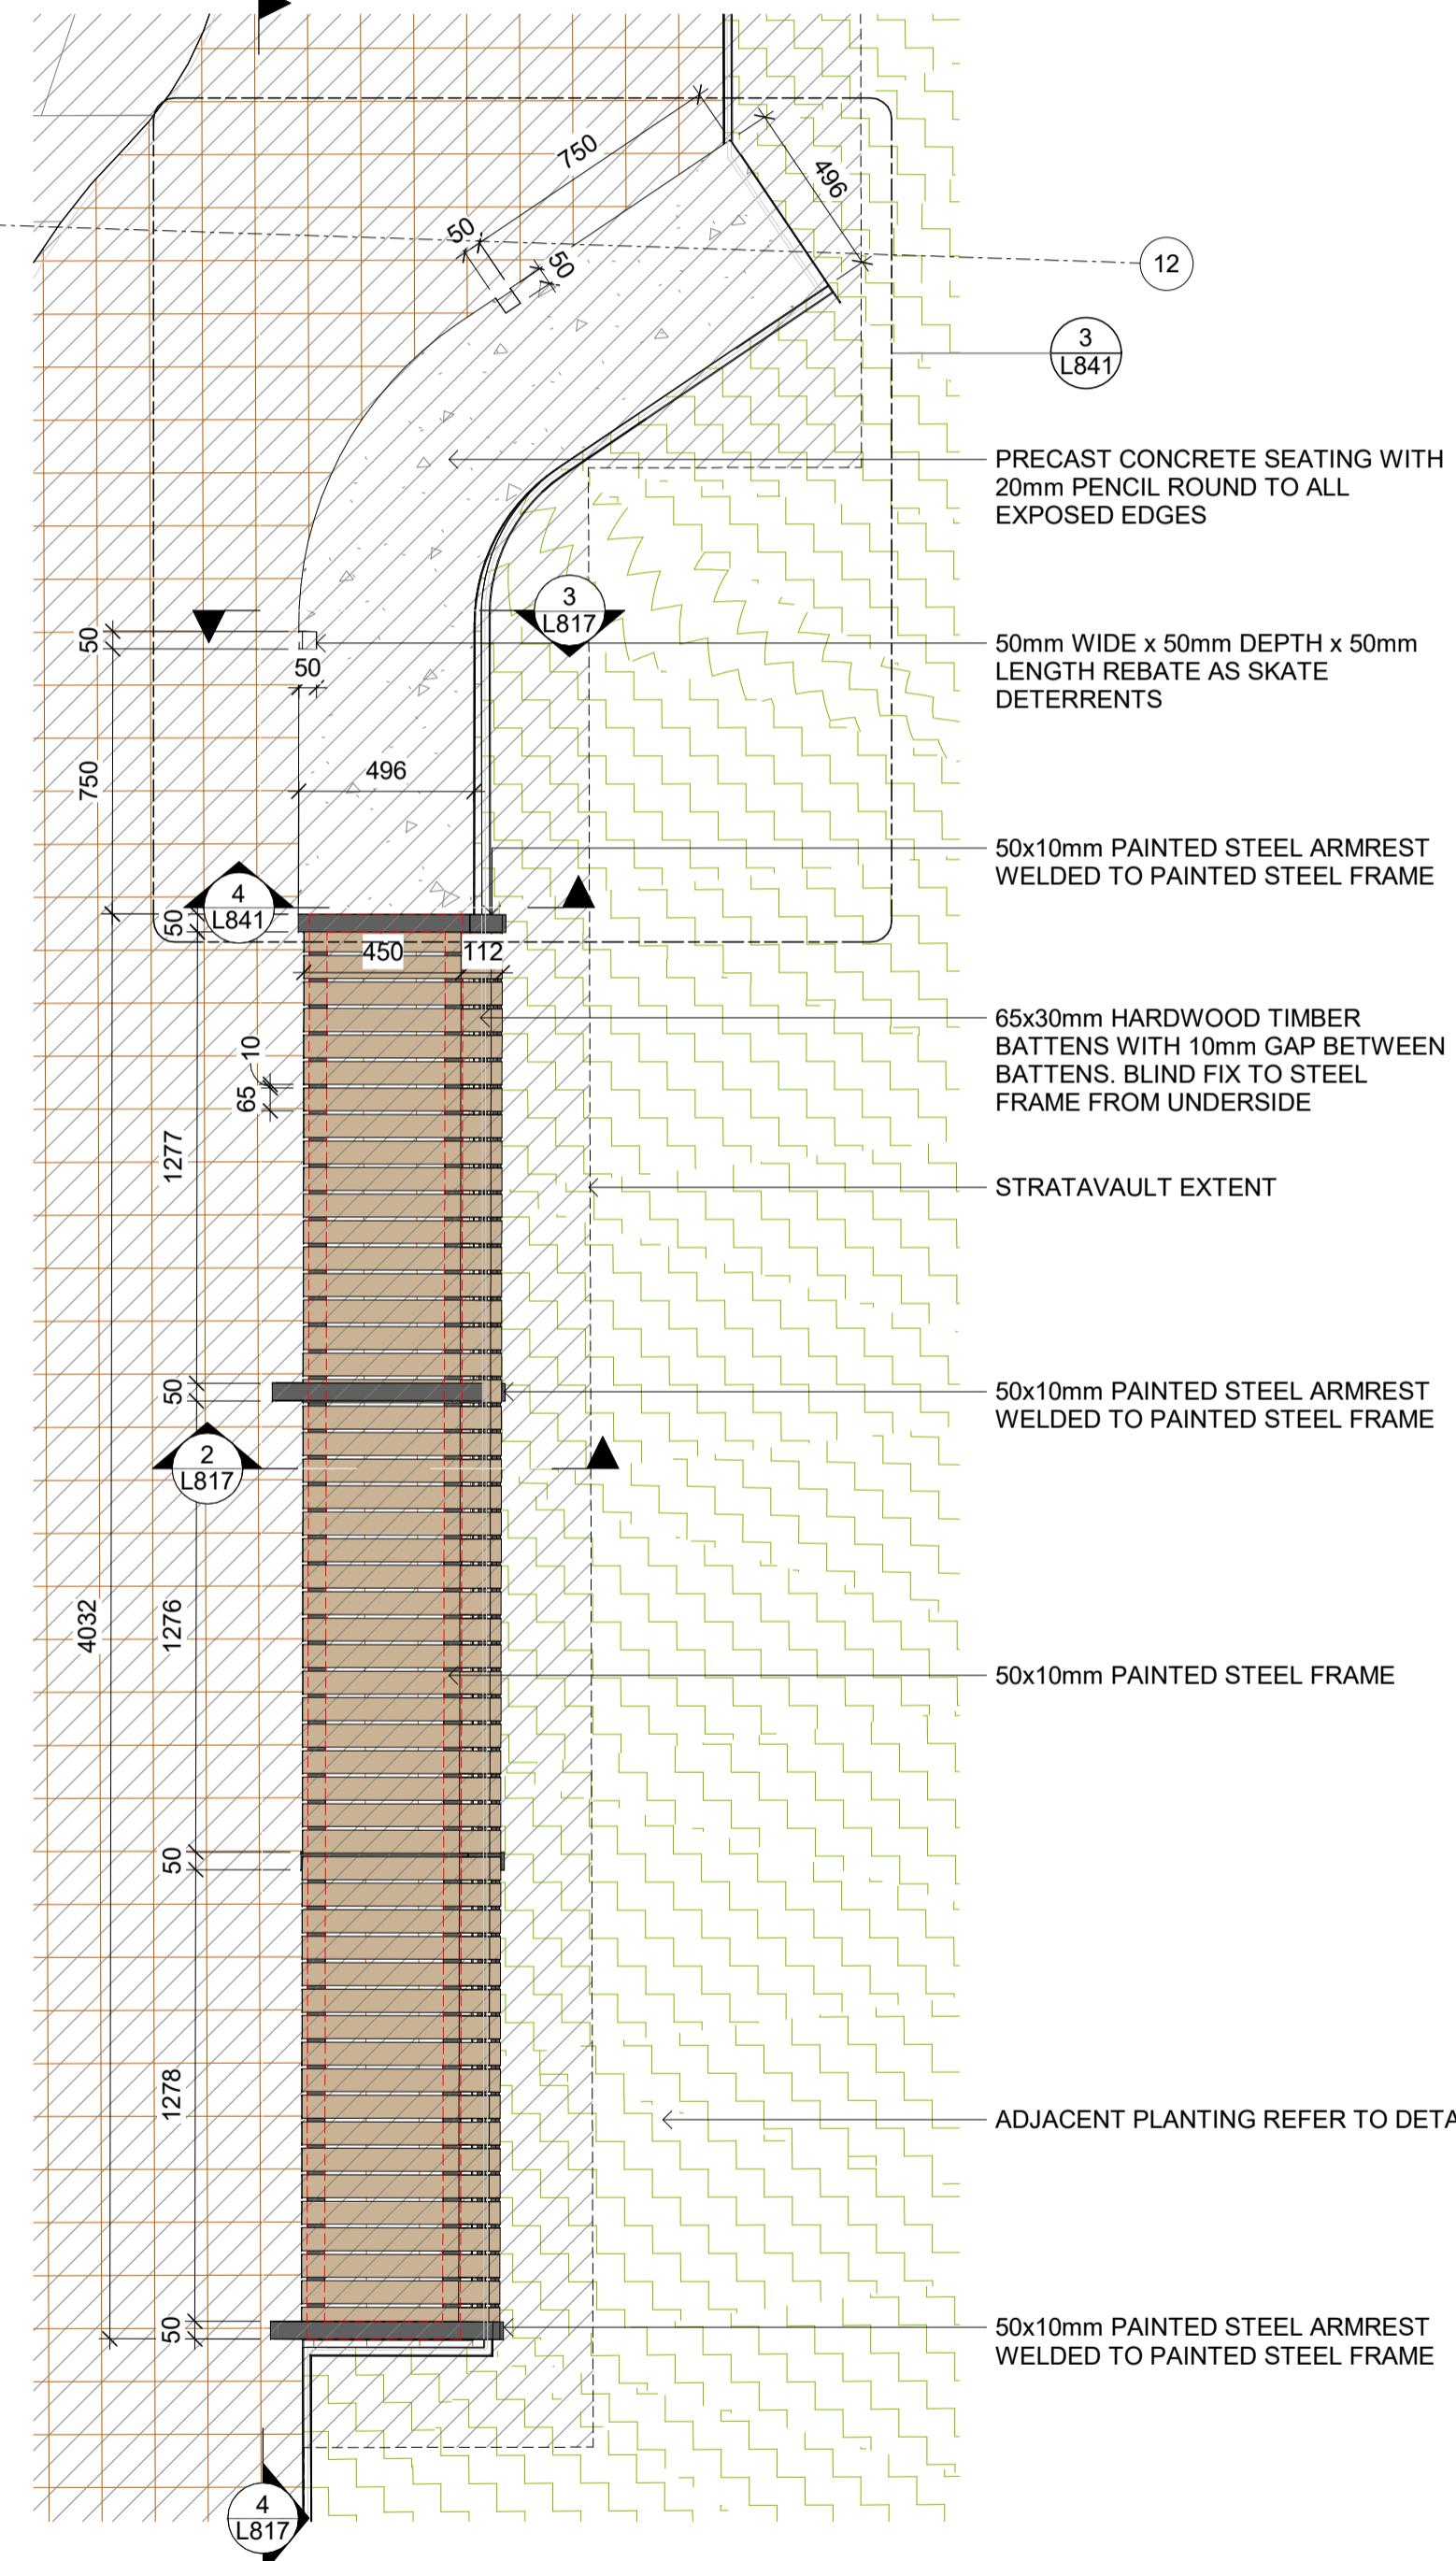


1 FN07 - CUSTOM RIBBON EDGE SEATING - DETAIL PLAN
1 : 20

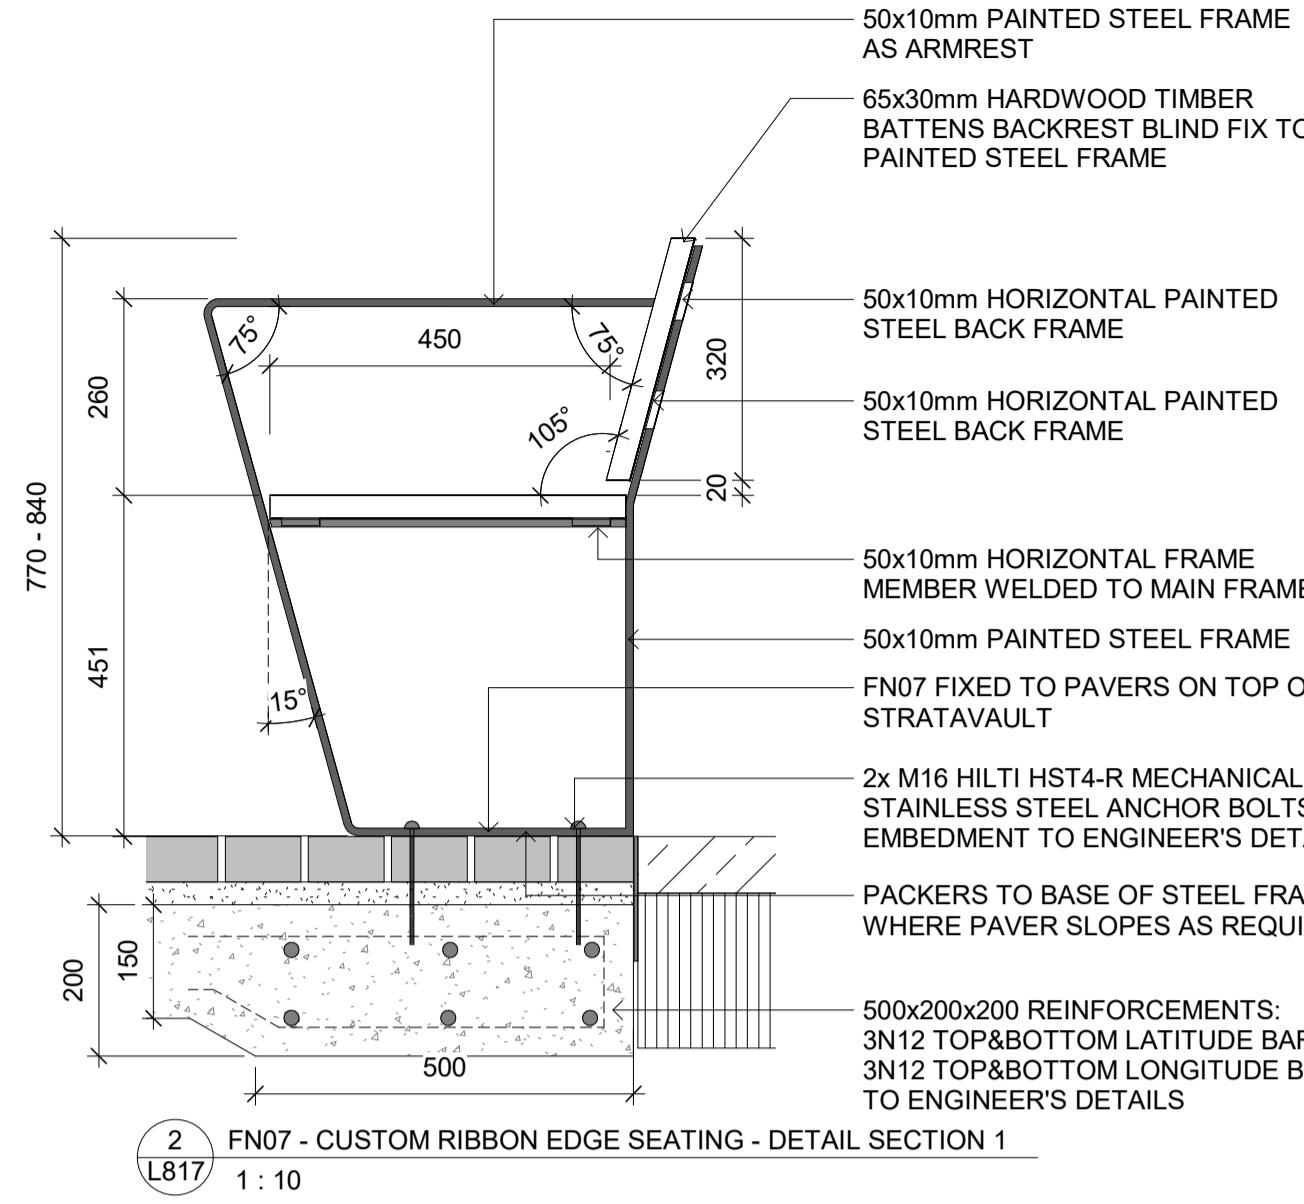


2 FN07 - CUSTOM RIBBON EDGE SEATING - DETAIL SEC
L817 1 : 10

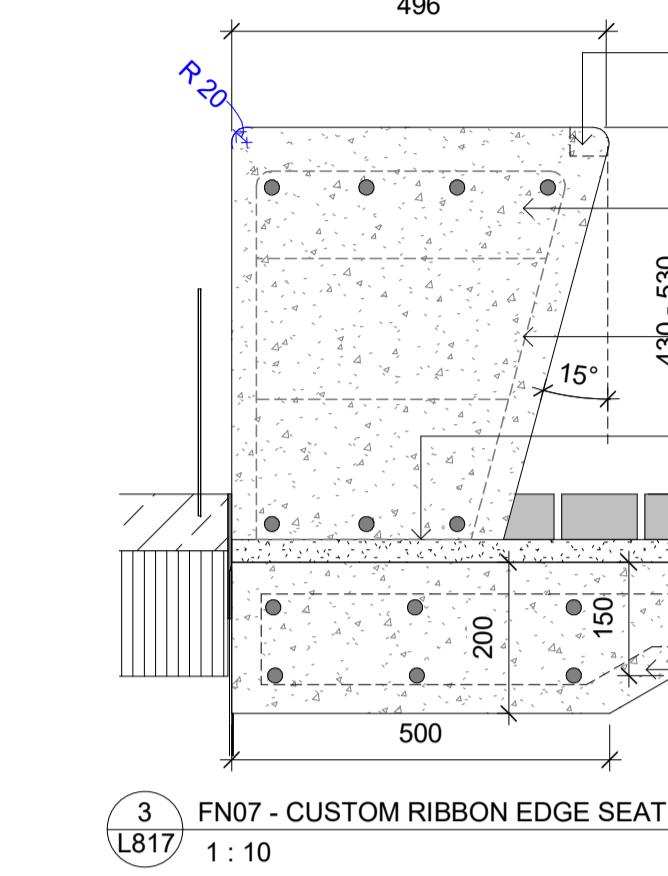


3 FN07 - CUSTOM RIBBON EDGE SEATING - DETAIL SECTION
L817 1 : 10

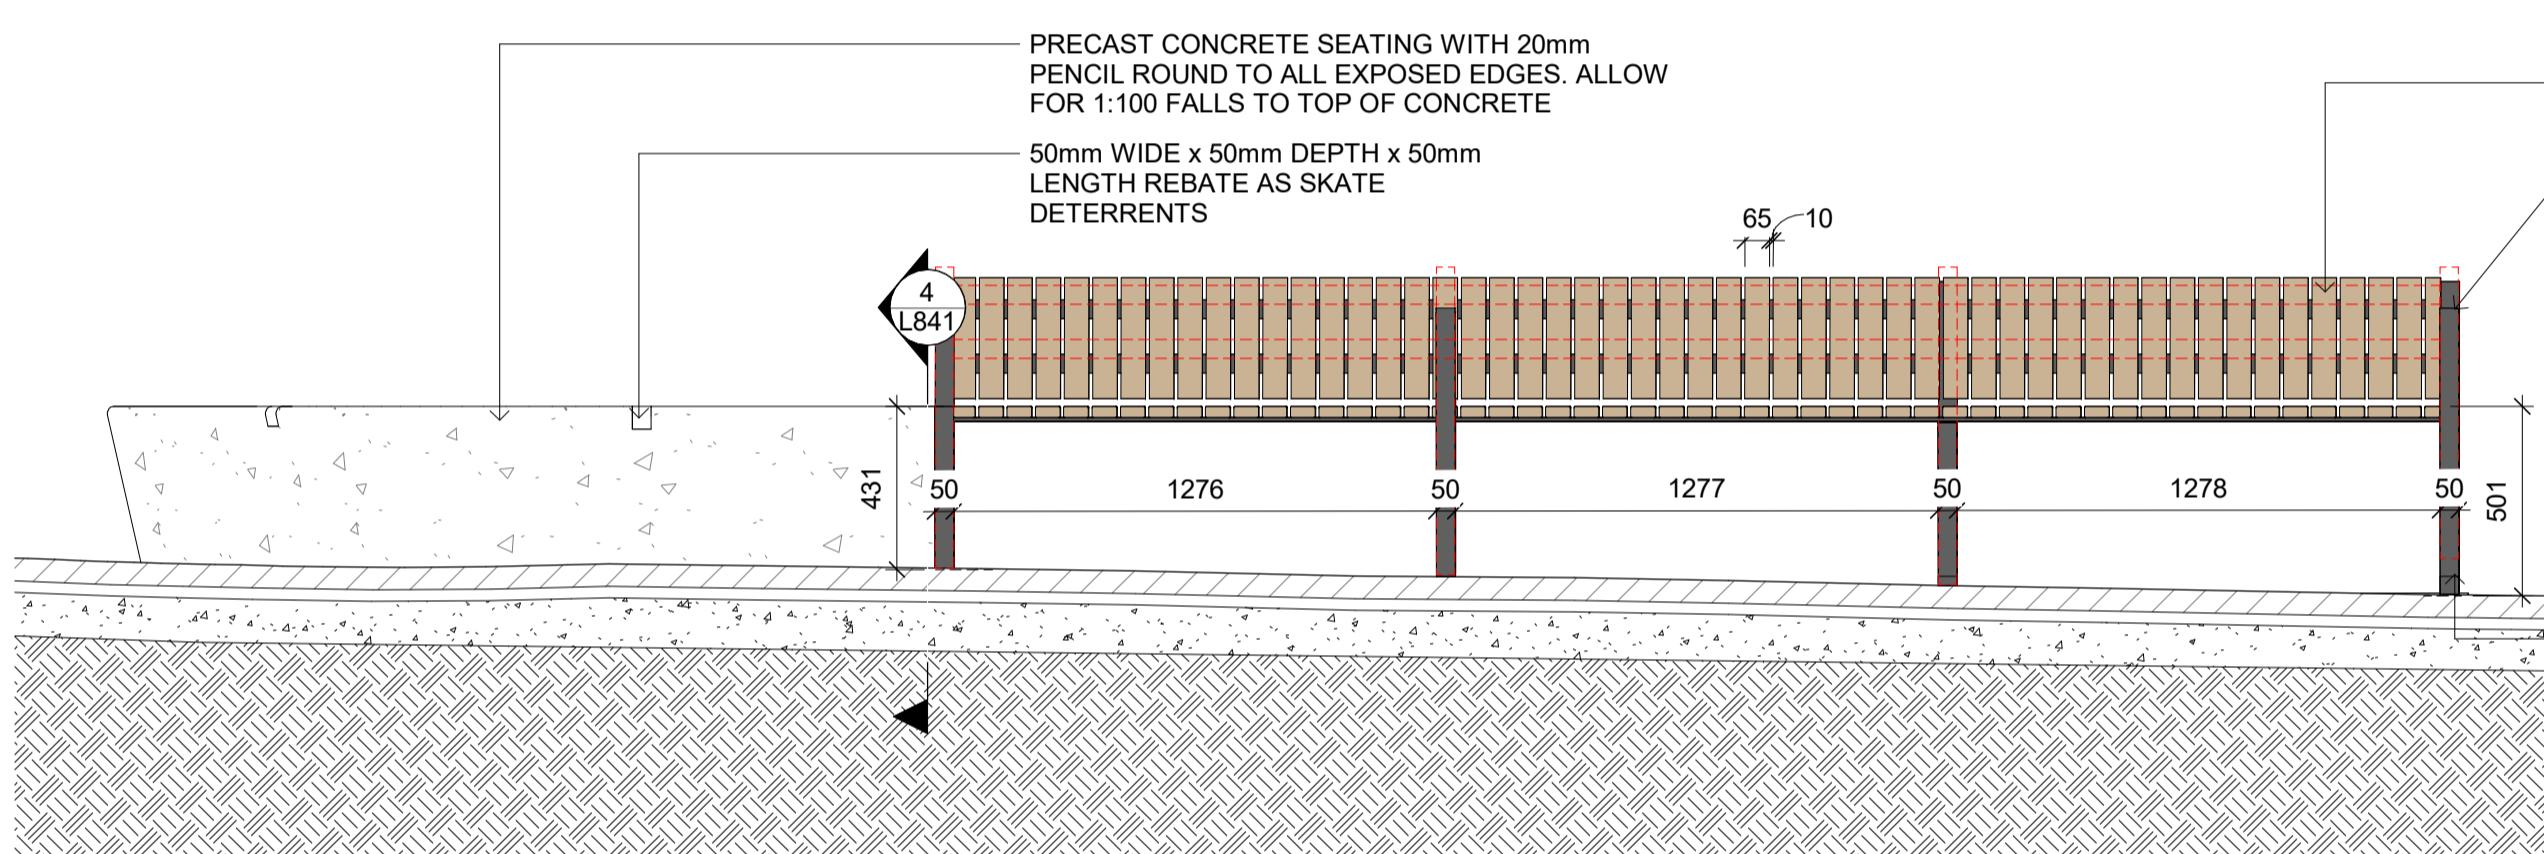

4 FN07 - CUSTOM RIBBON EDGE SEATING - DETAIL ELEVATION
L817 1 : 20

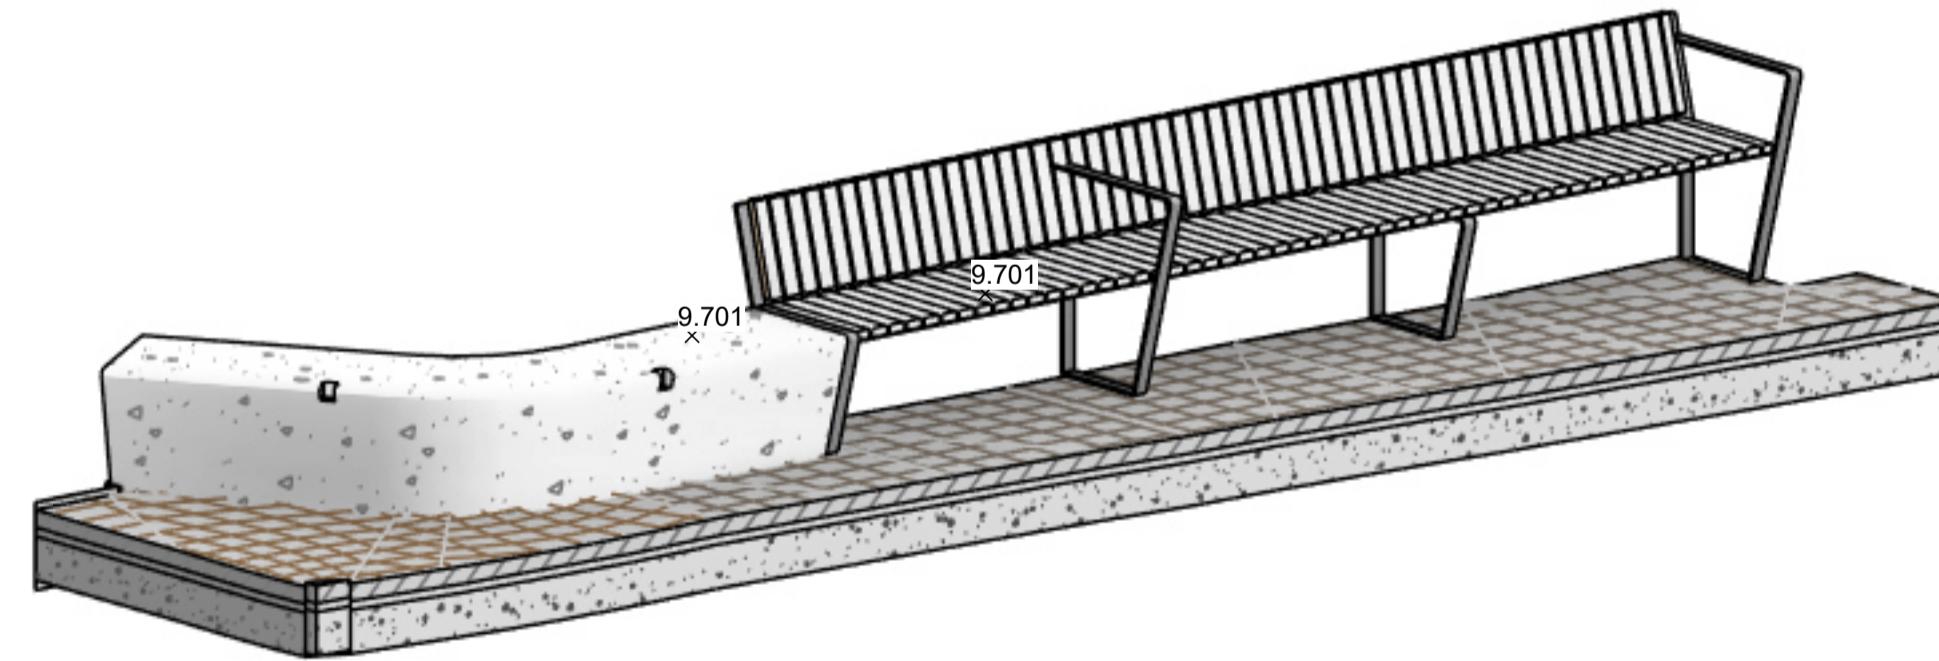

5 FN07 - CUSTOM RIBBON EDGE SEATING - 3D VIEW

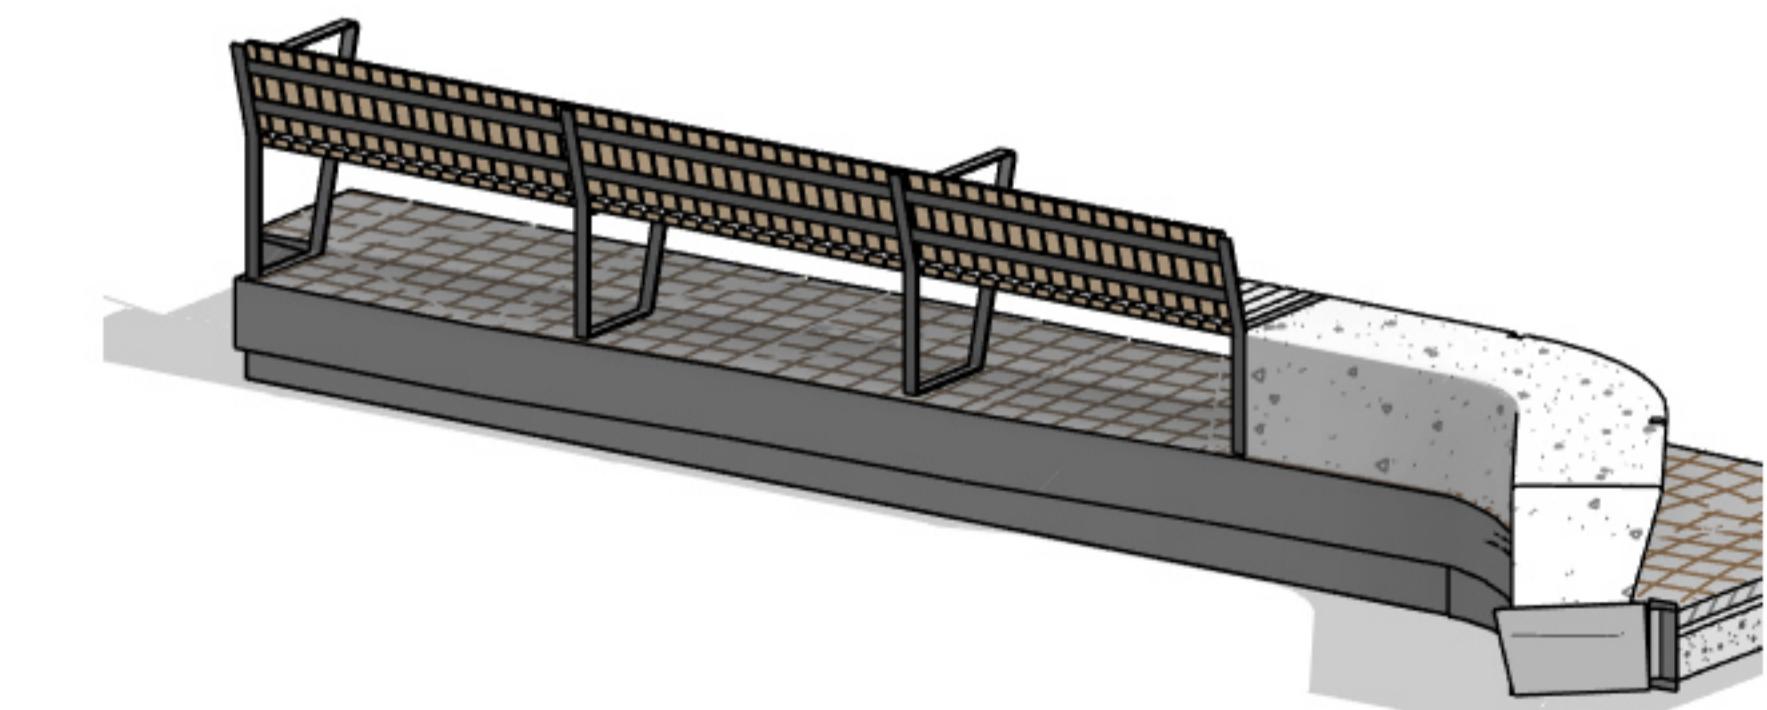

6 FN07 - CUSTOM RIBBON EDGE SEATING - 3D VIEW 2

This drawing is to be read in conjunction with a landscape architecture schedules, technical specifications, and other consultant drawings. Please check and verify all dimensions and site conditions prior to the commencement of any work. Do not scale drawings – refer to figured dimensions only. Please inform OCULUS of any discrepancies for clarification before proceeding. Unless otherwise noted this drawing is not for construction. Services shown on this drawing are approximate only, the exact location is to be confirmed on-site by contractor prior to commencement – before you dig (byda.com.au)



PROJECT S25-012
PARRAMATTA CIVIC LINK BLOCK
HORNWOOD PL, PARRAMATTA

STATUS

80% DESIGN DEVELOPMENT

CLIENT
CITY OF PARRAMATTA

ISSUE	DATE	AMENDMENT
1	18.07.25	DRAFT 80% DETAILED DESIGN






BY	APPROVED
GF	KS
GF	KS/MW
GE	KS/MW

DRAWING TITLE LANDSCAPE DETAILS - FURNITURE

DRAWING NUMBER
317

VISION

OCULUS

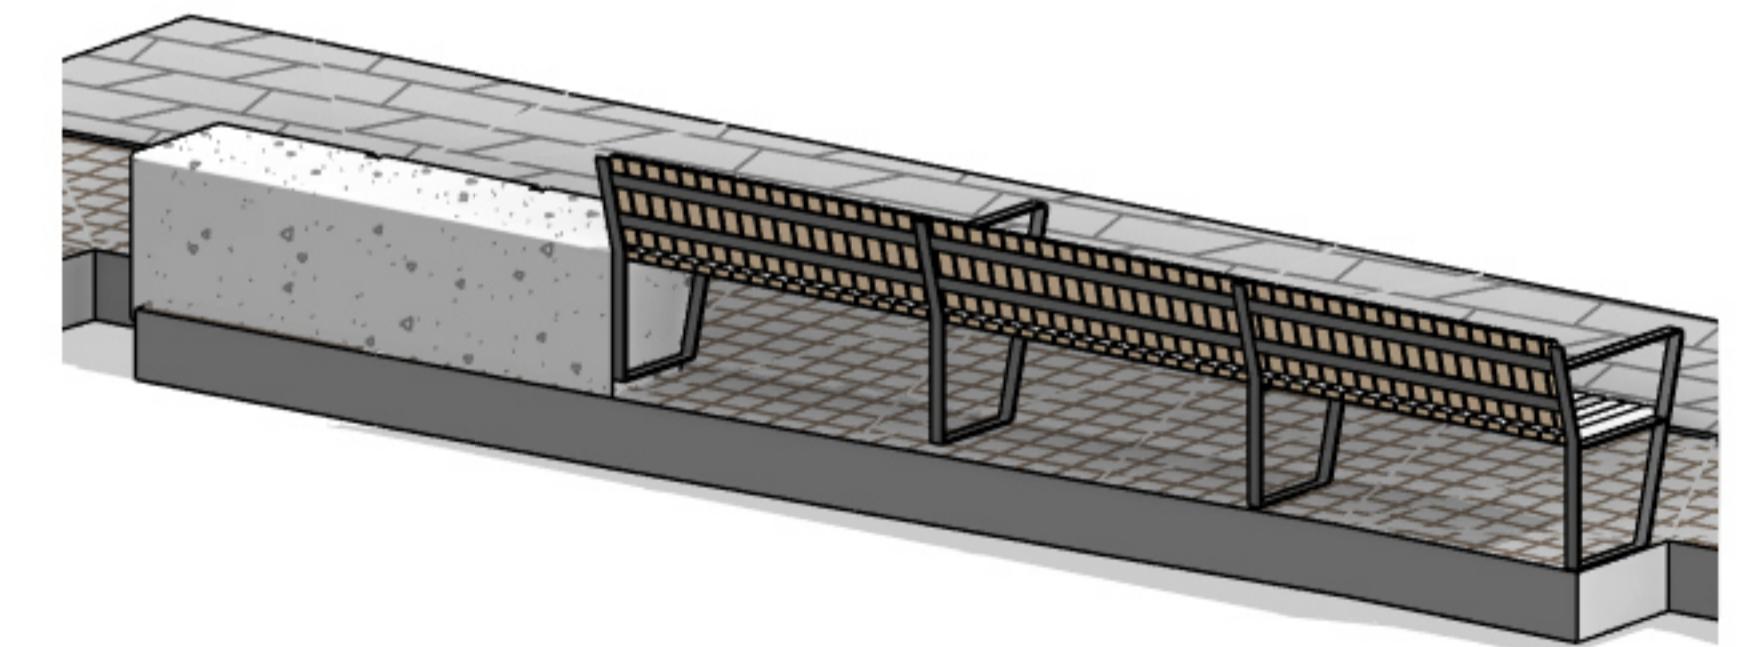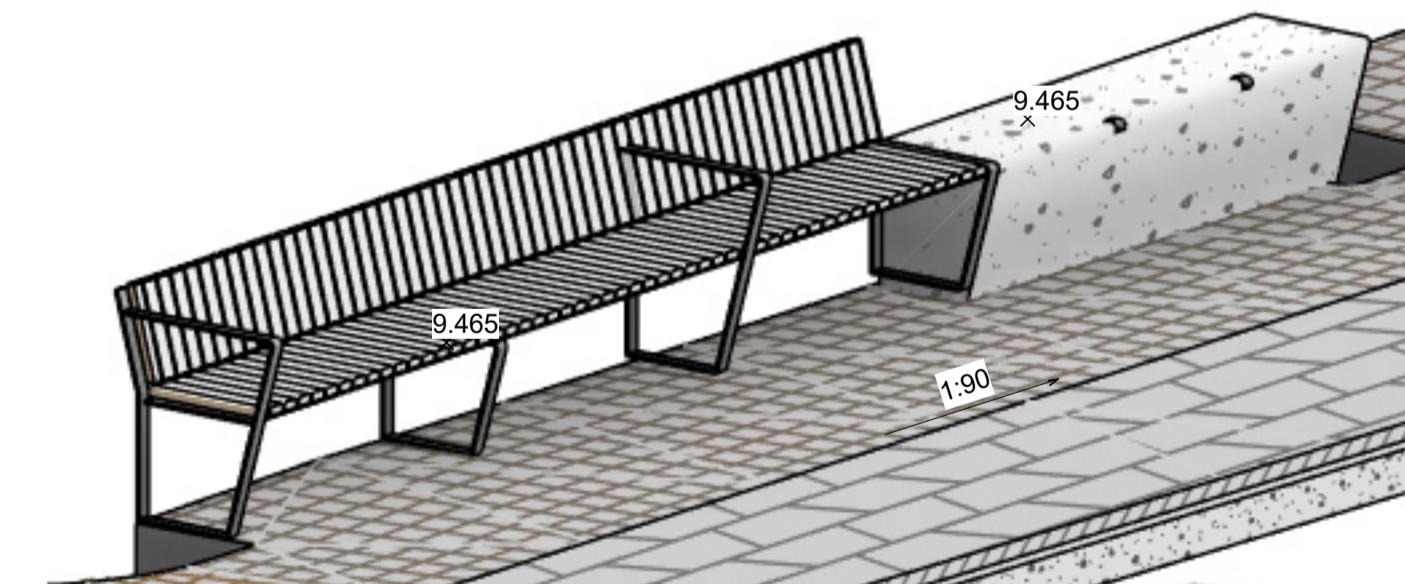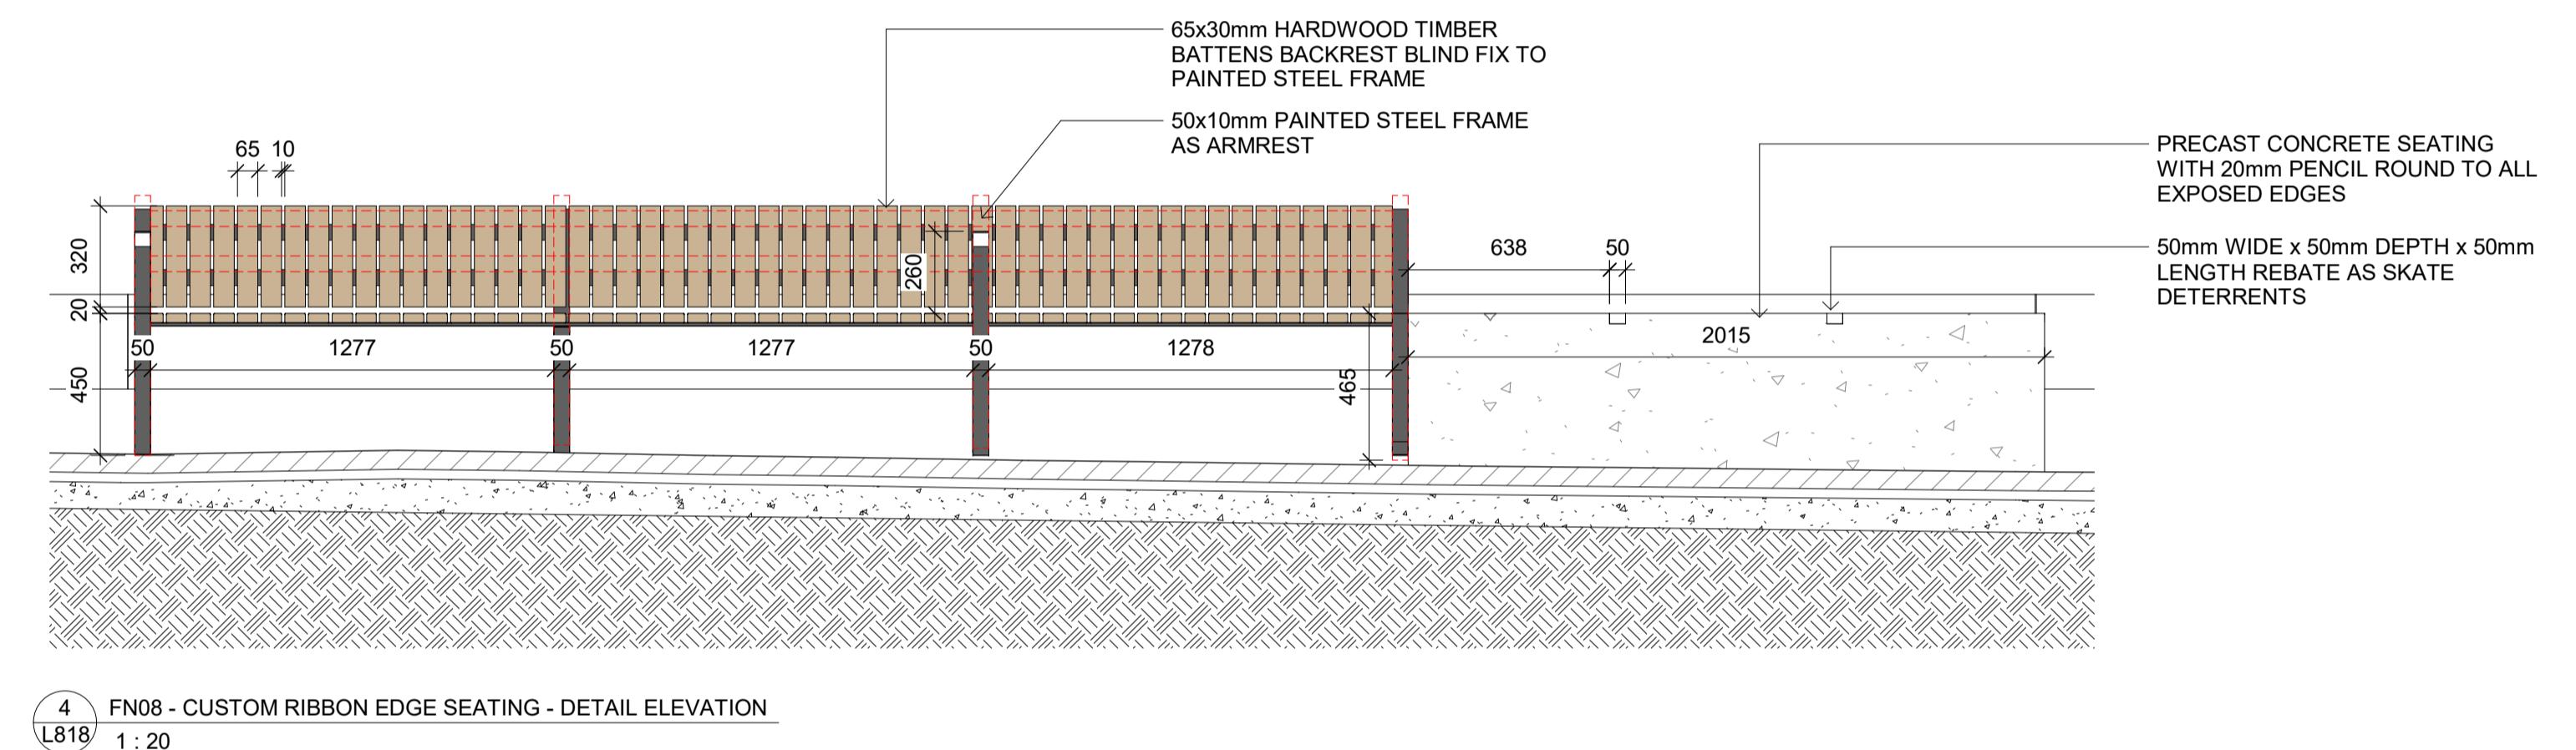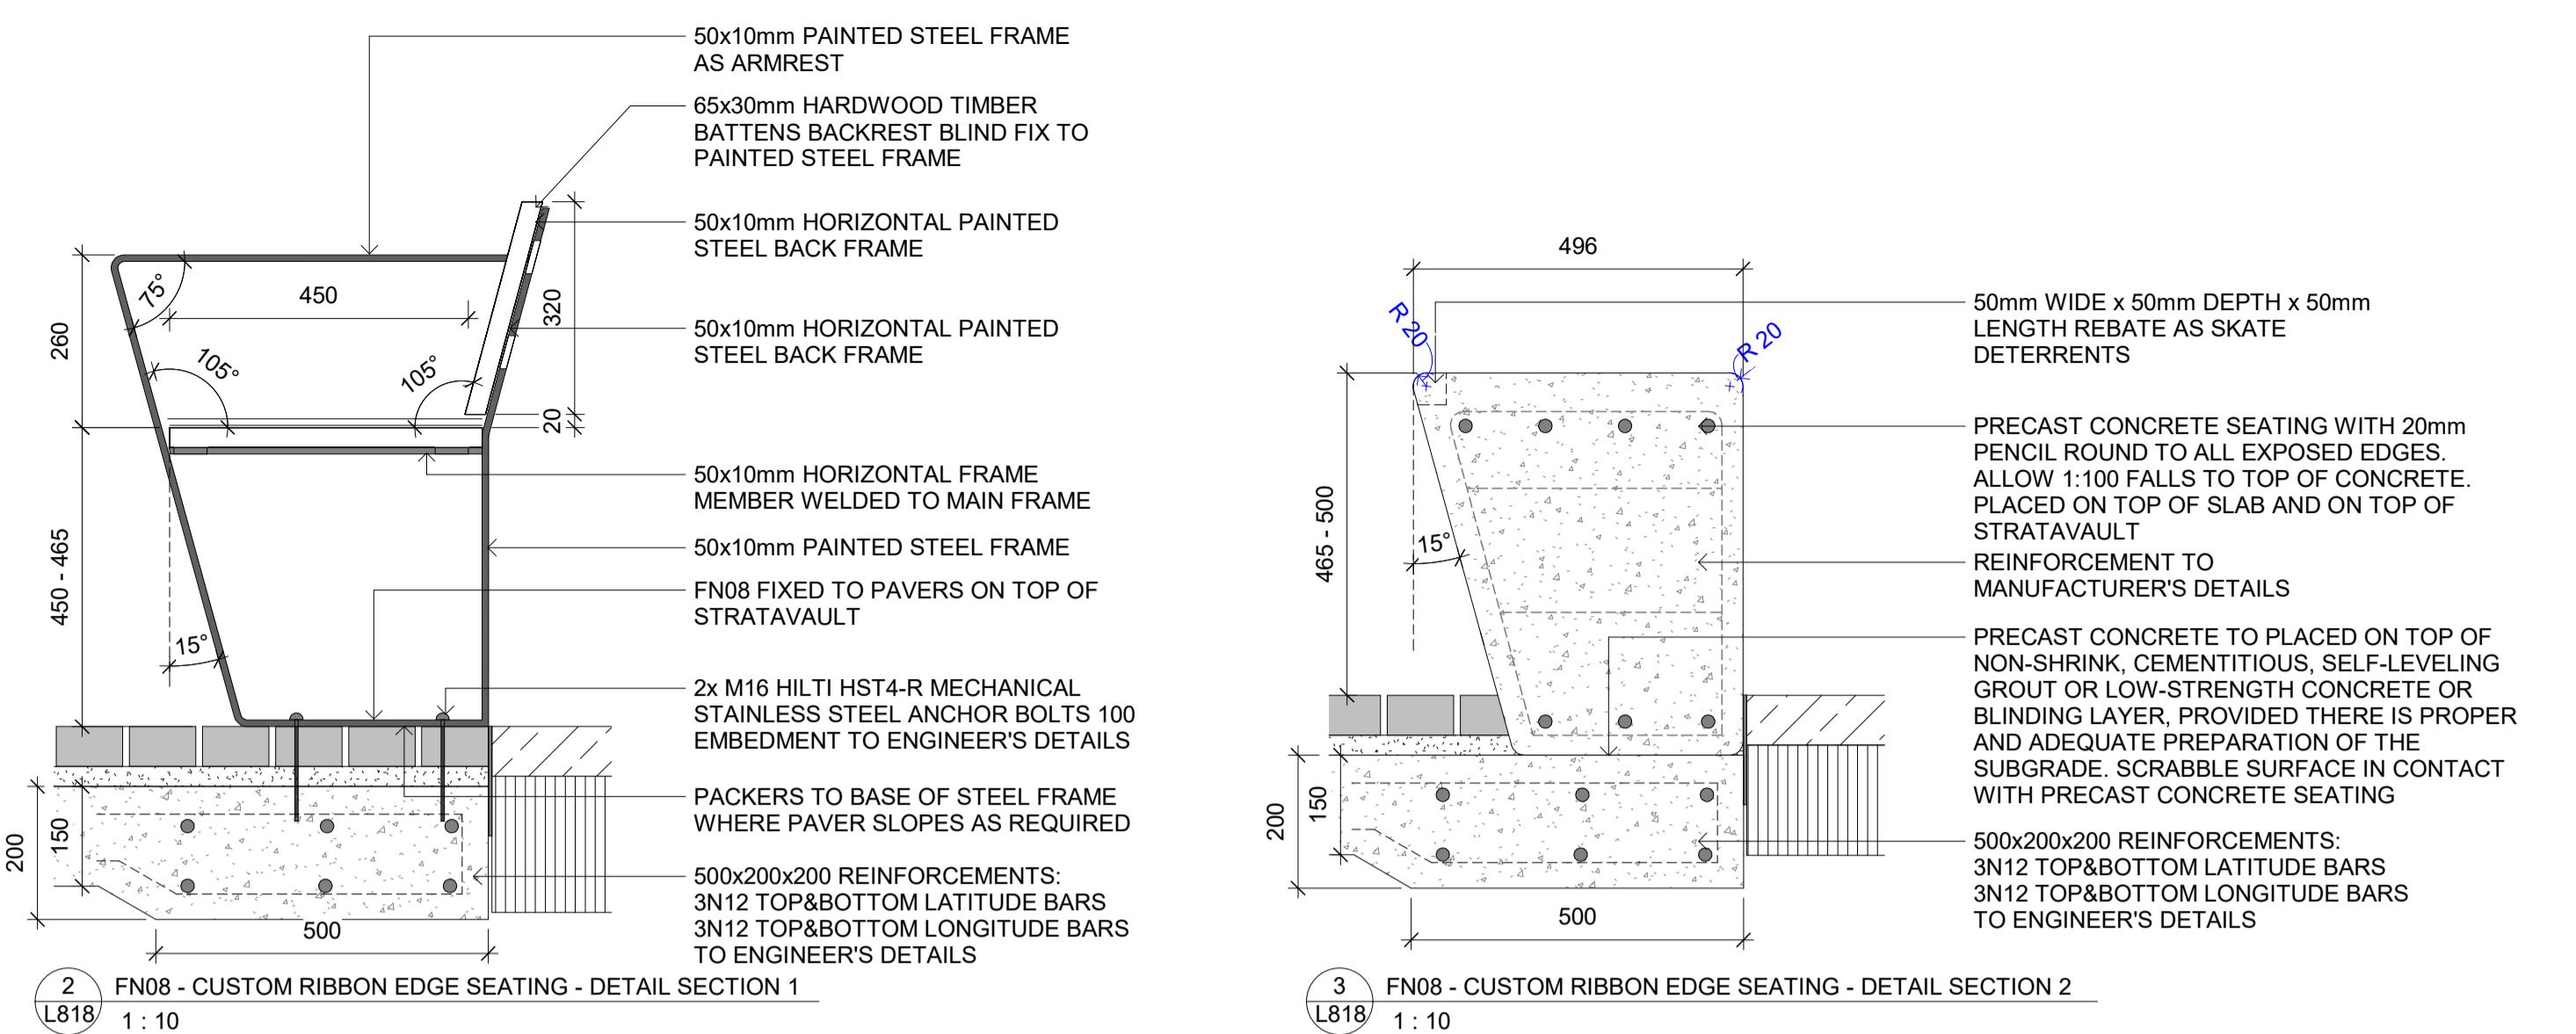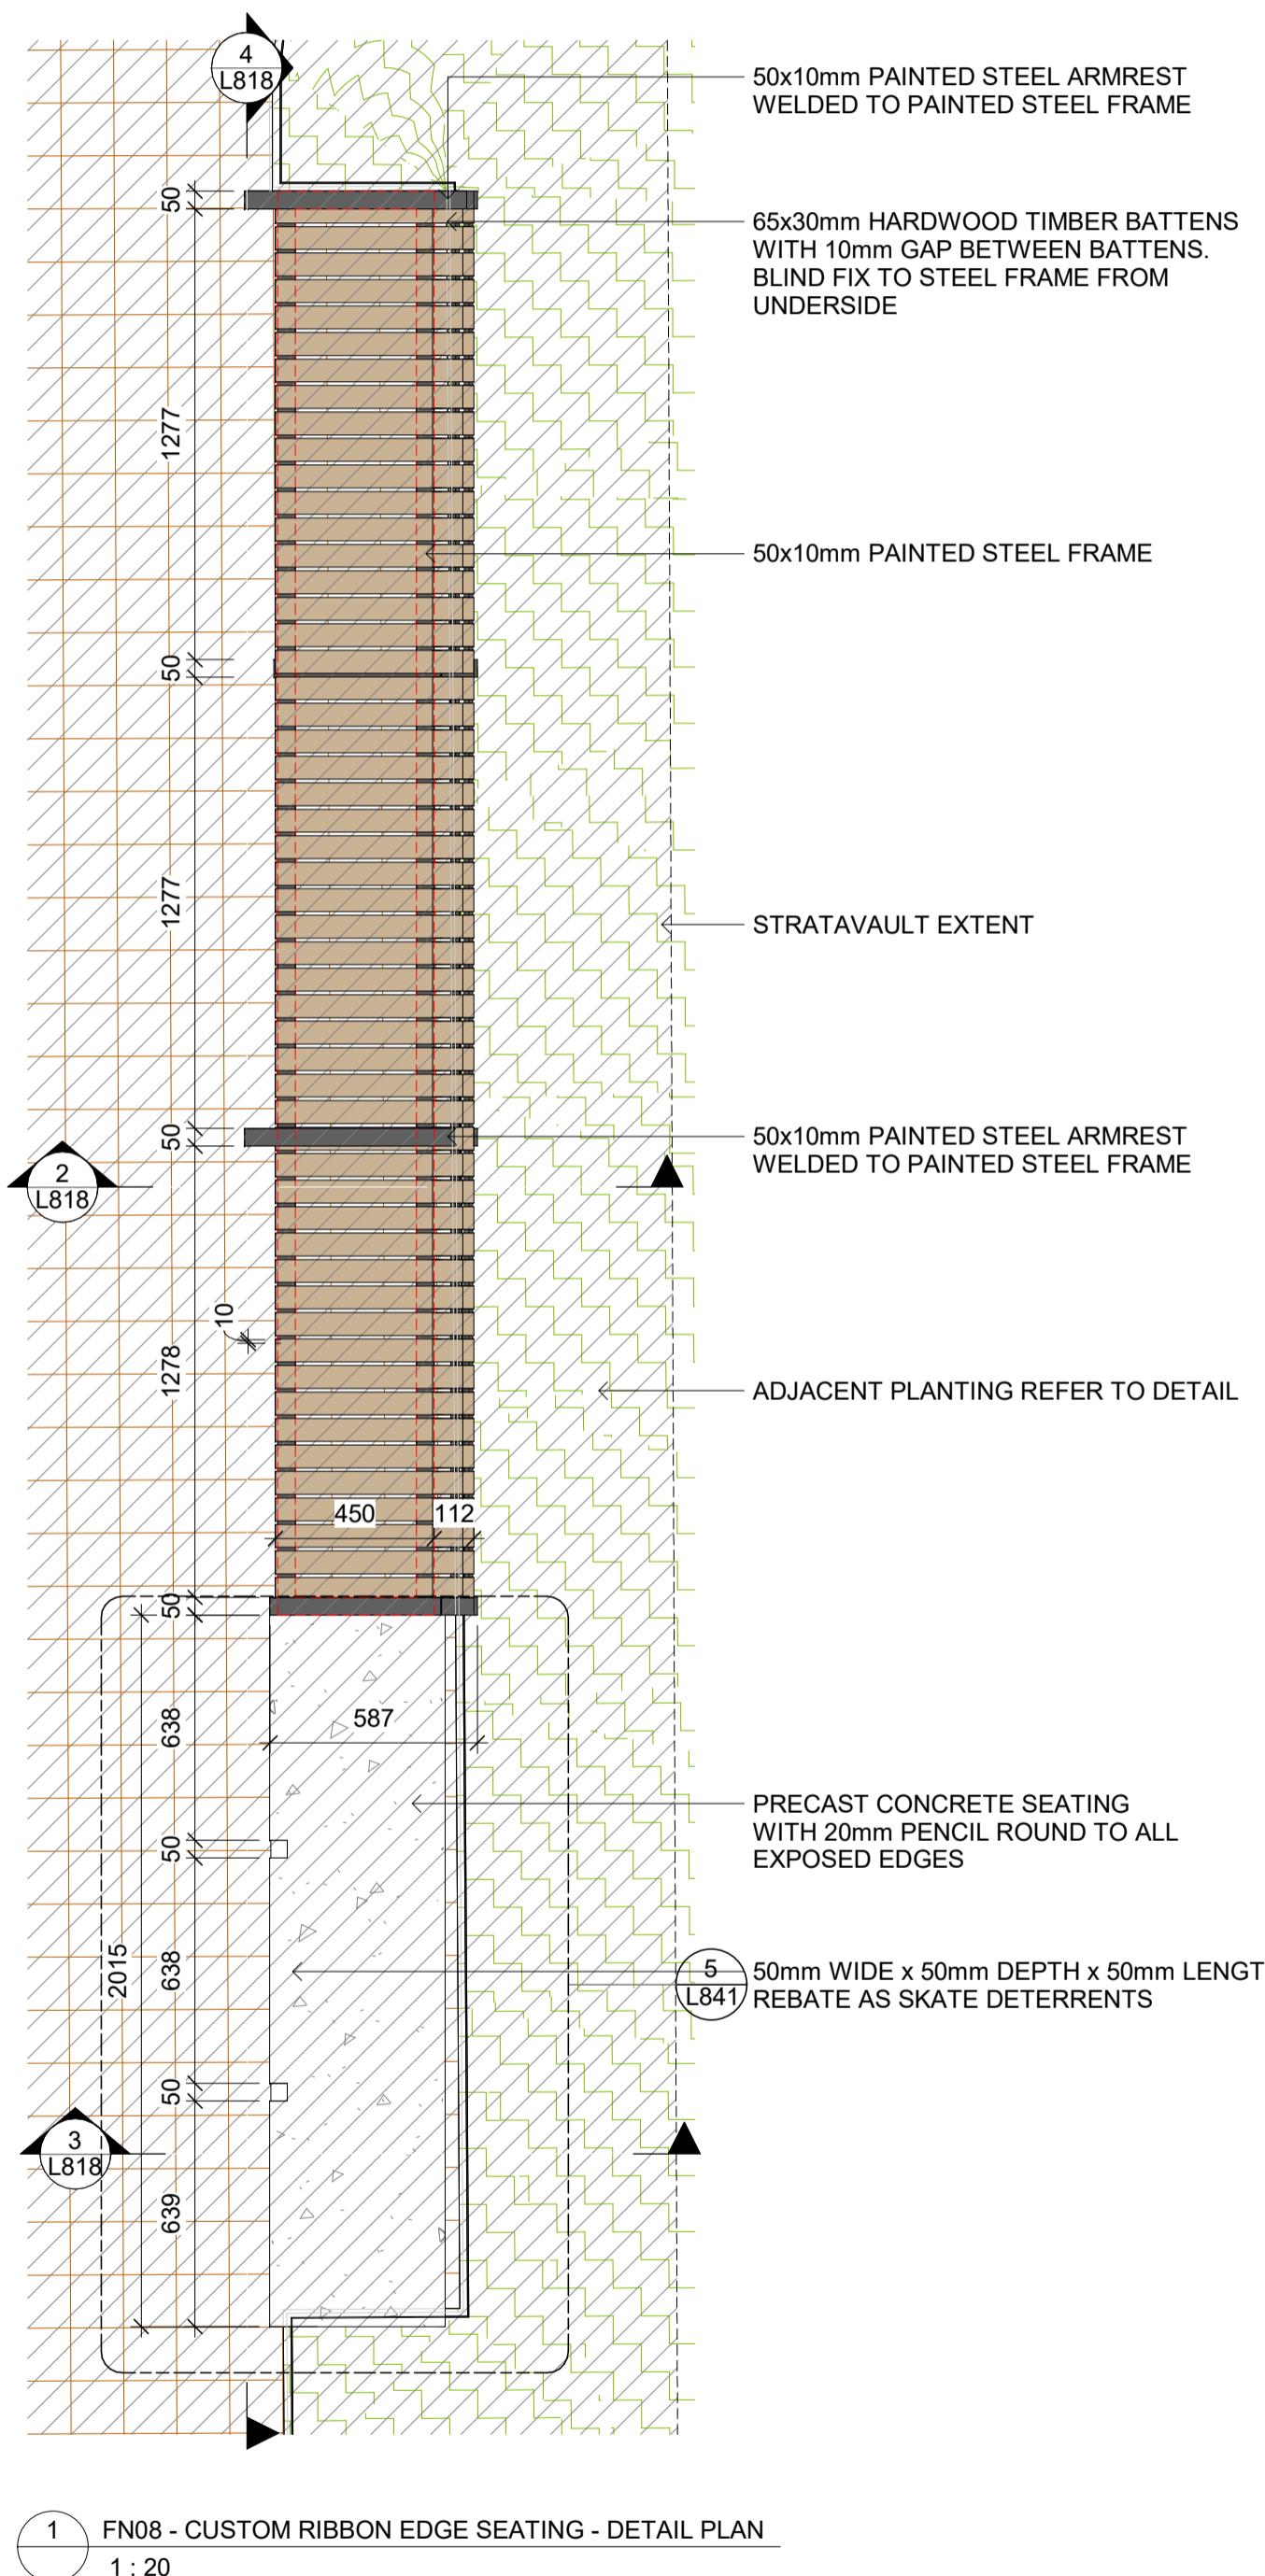

This drawing is to be read in conjunction with landscape architecture schedules, technical specifications, and other consultant drawings. Please check and verify all dimensions and site conditions prior to the commencement of any work. Do not scale drawings – refer to figured dimensions only. Please inform OCULUS of any discrepancies for clarification before proceeding. Unless otherwise noted this drawing is not for construction. Services shown on this drawing are approximate only, the exact location is to be confirmed on-site by contractor prior to commencement – before you dig (byda.com.au)

PROJECT S25-012
PARRAMATTA CIVIC LINK BLOCK 3
HORNWOOD PL, PARRAMATTA

STATUS

80% DESIGN DEVELOPMENT

CLIENT

PROJECT TEAM
ARCADIS

ISSUE	DATE	AMENDMENT
1	18.07.25	DRAFT 80% DETAILED DESIGN


3 03.10.25 100% DD

1. *What is the primary purpose of the study?*

DRAWING TITLE
LANDSCAPE DETAILS FURNITURE



**DRAWING NUMBER
818**

VISION

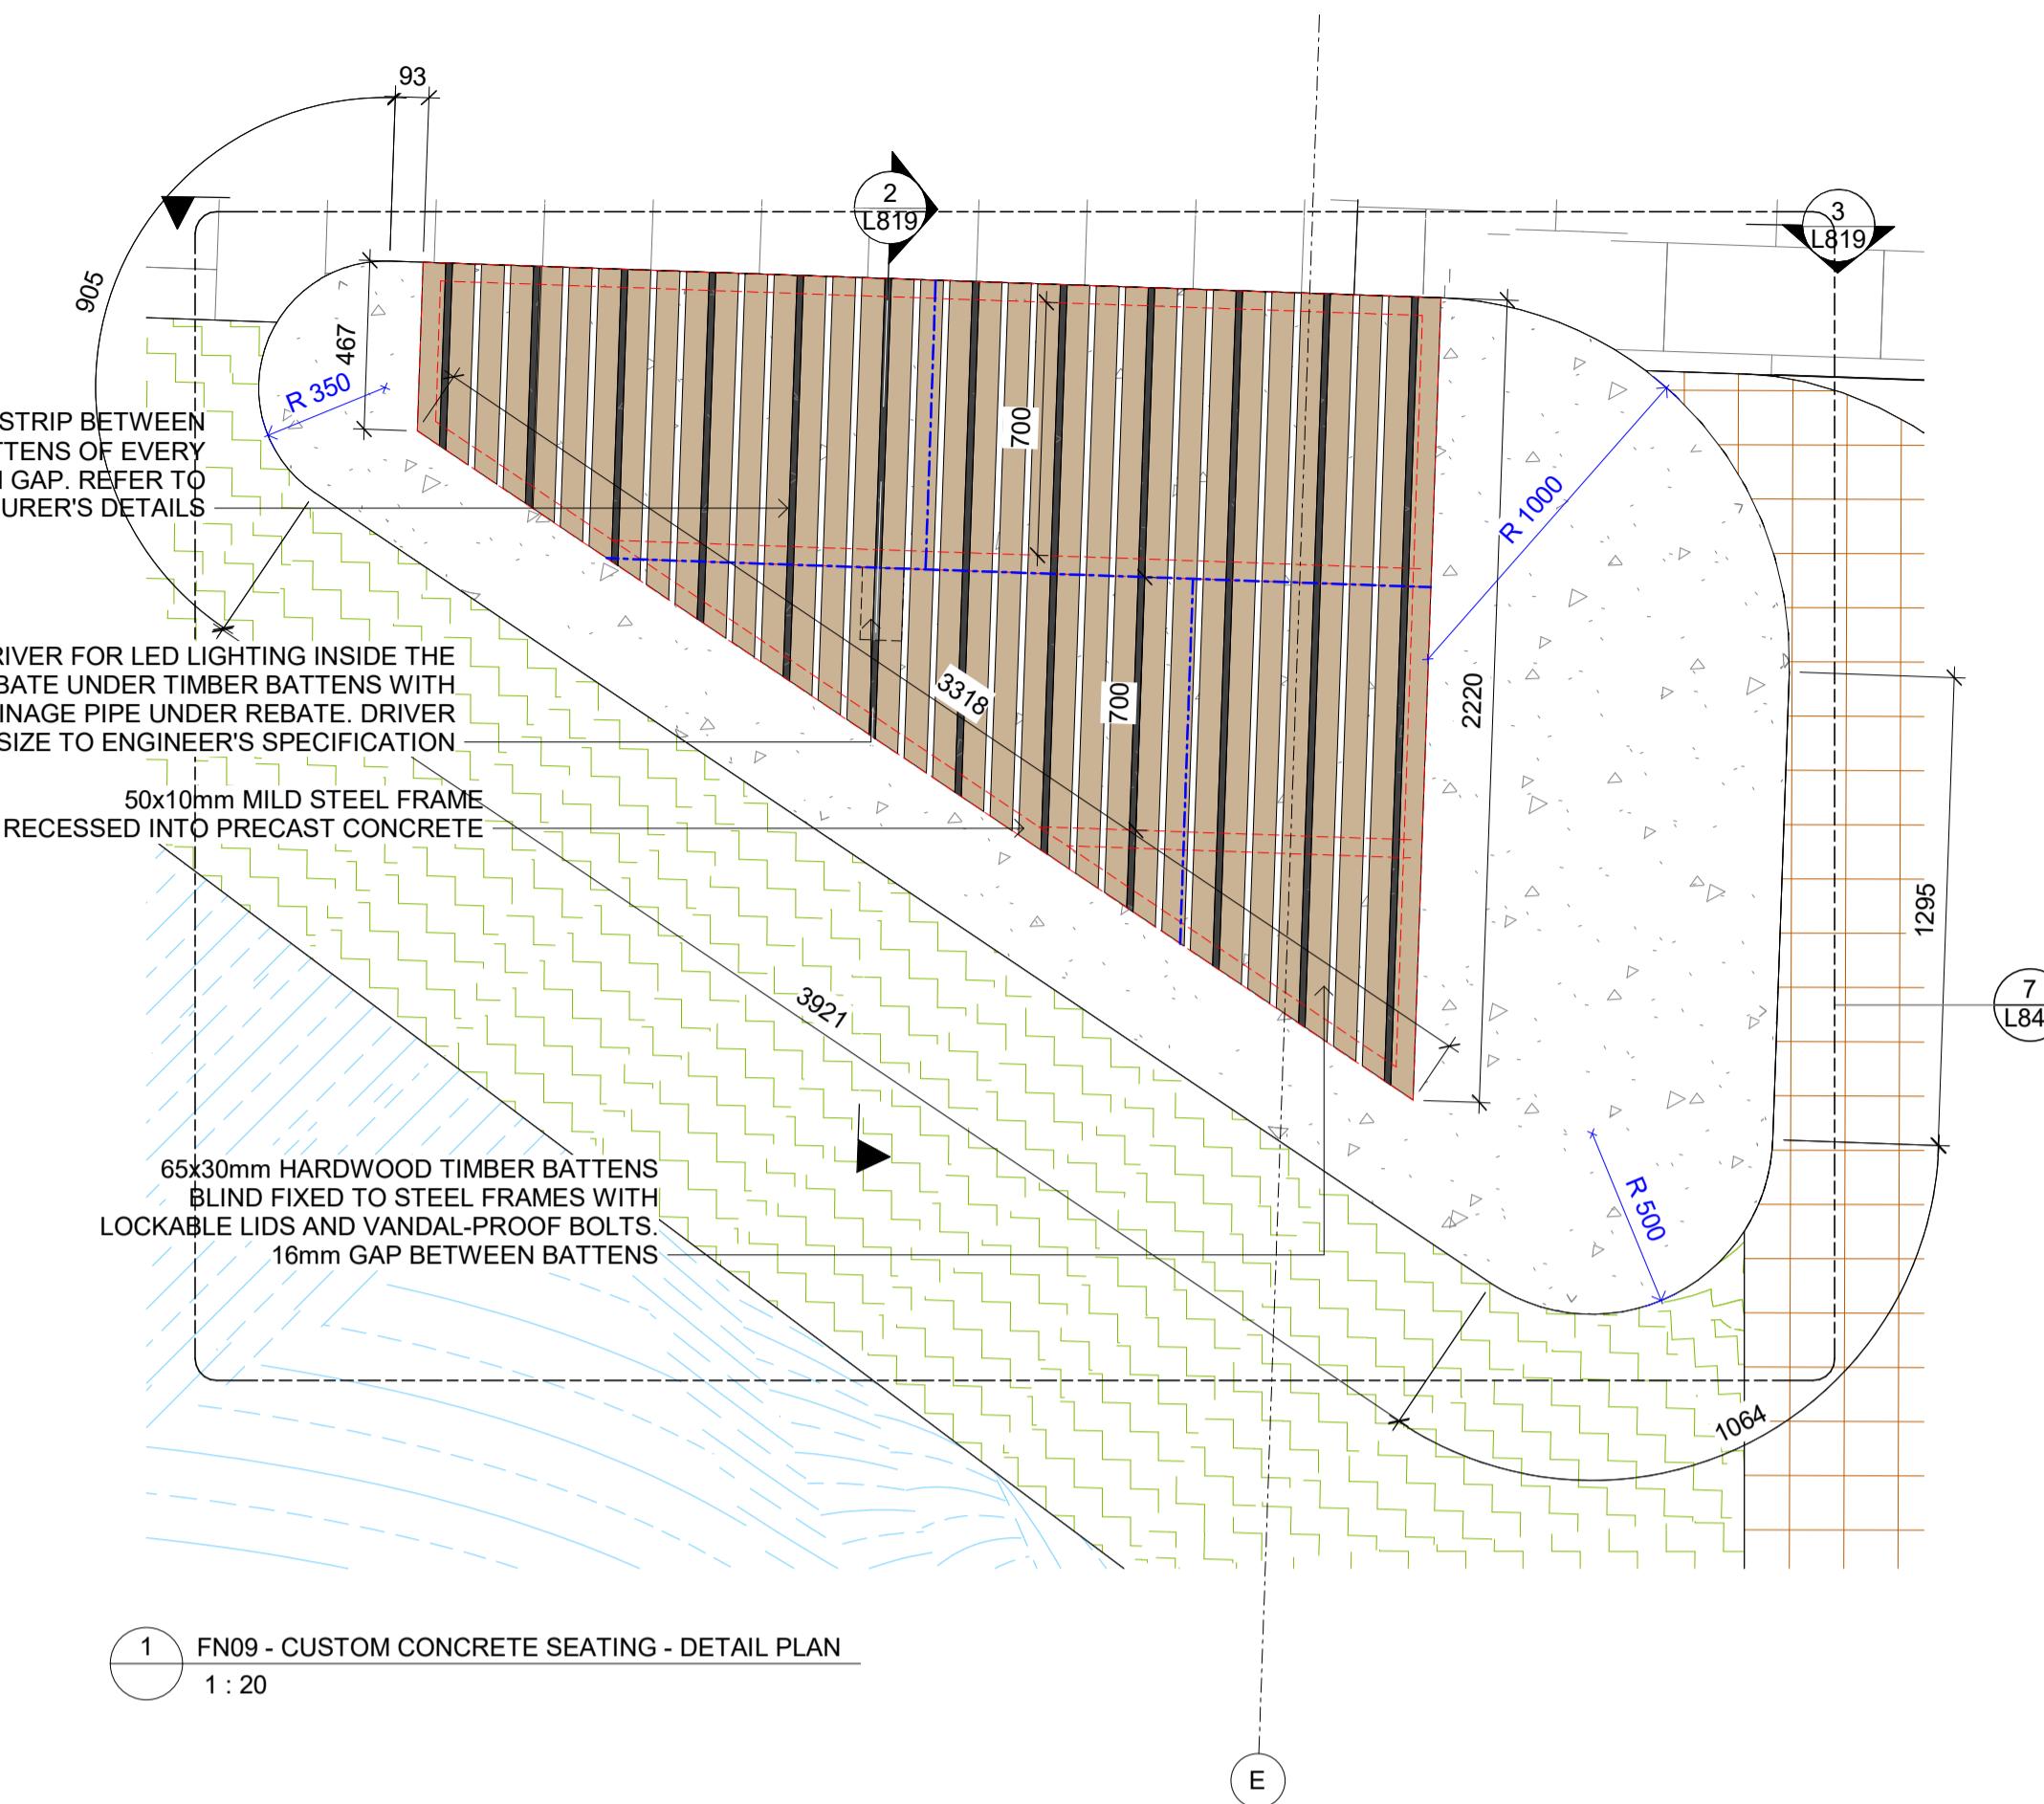


1 FN09 - CUSTOM CONCRETE SEATING - DETAIL PLAN
1 : 20


3 FN09 - CUSTOM CONCRETE SEATING - DETAIL ELEVATION
1 : 10

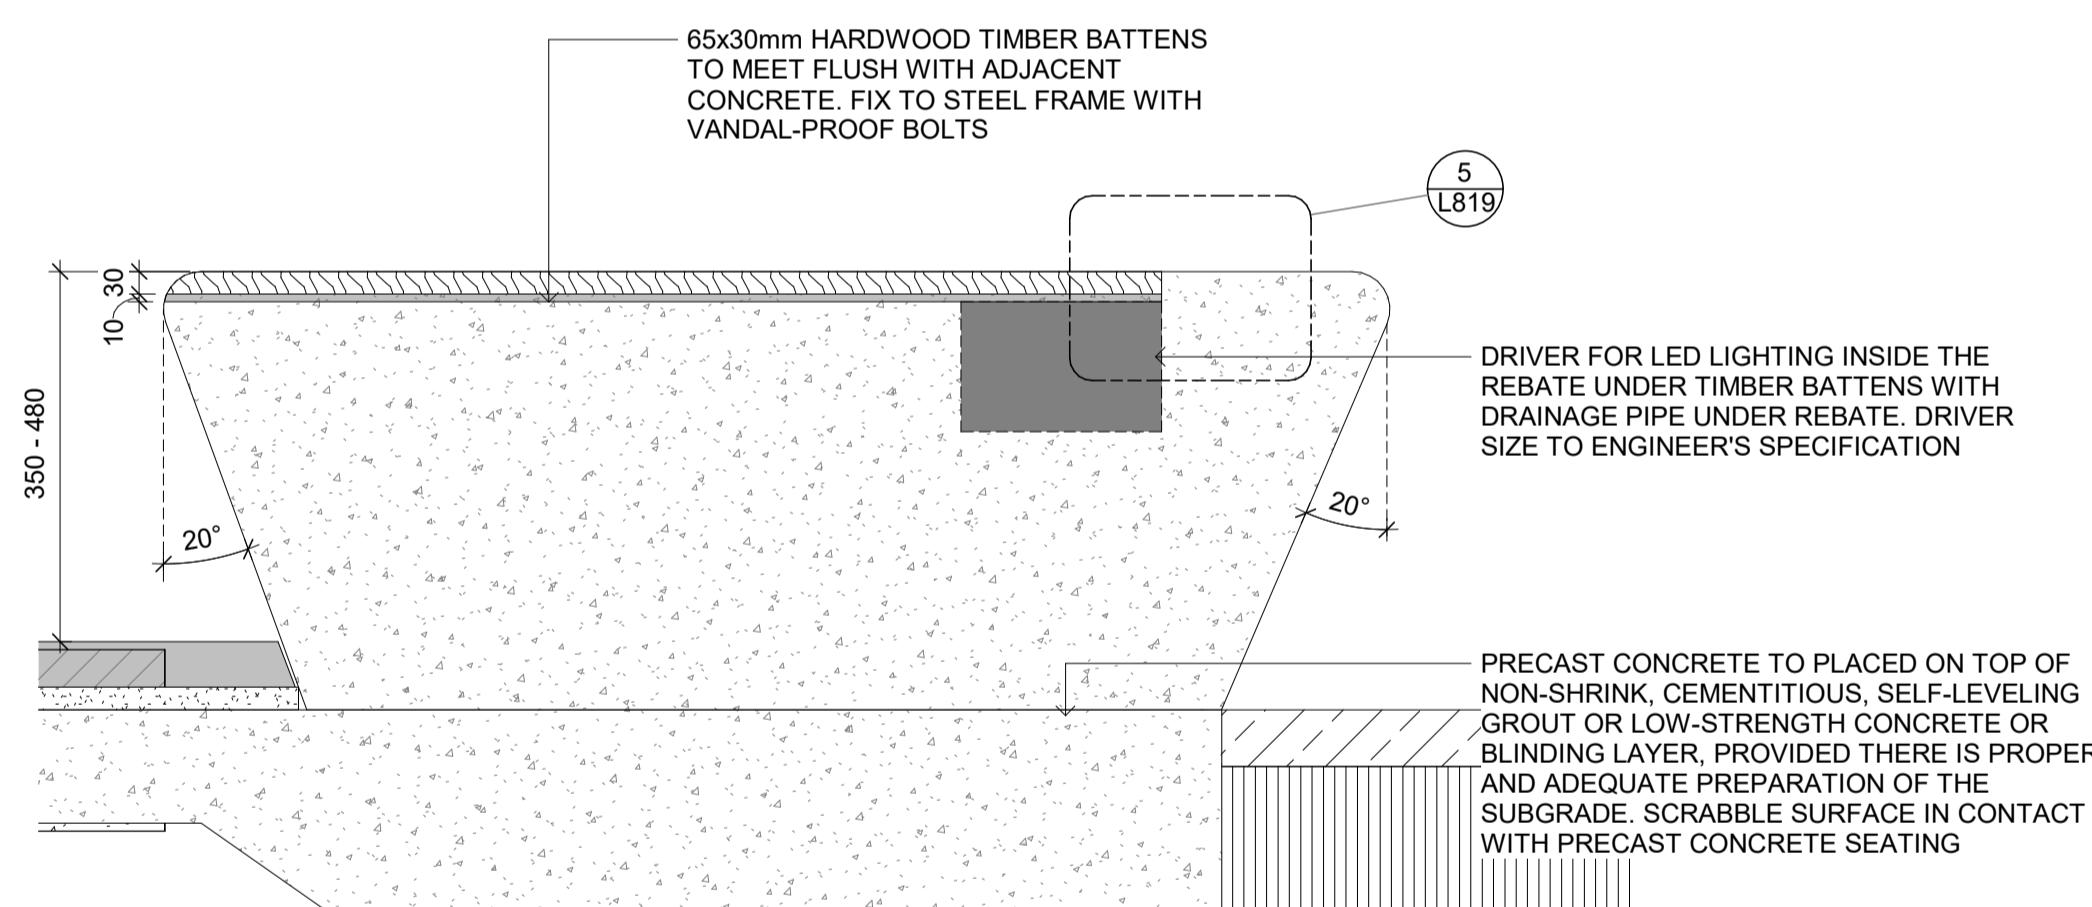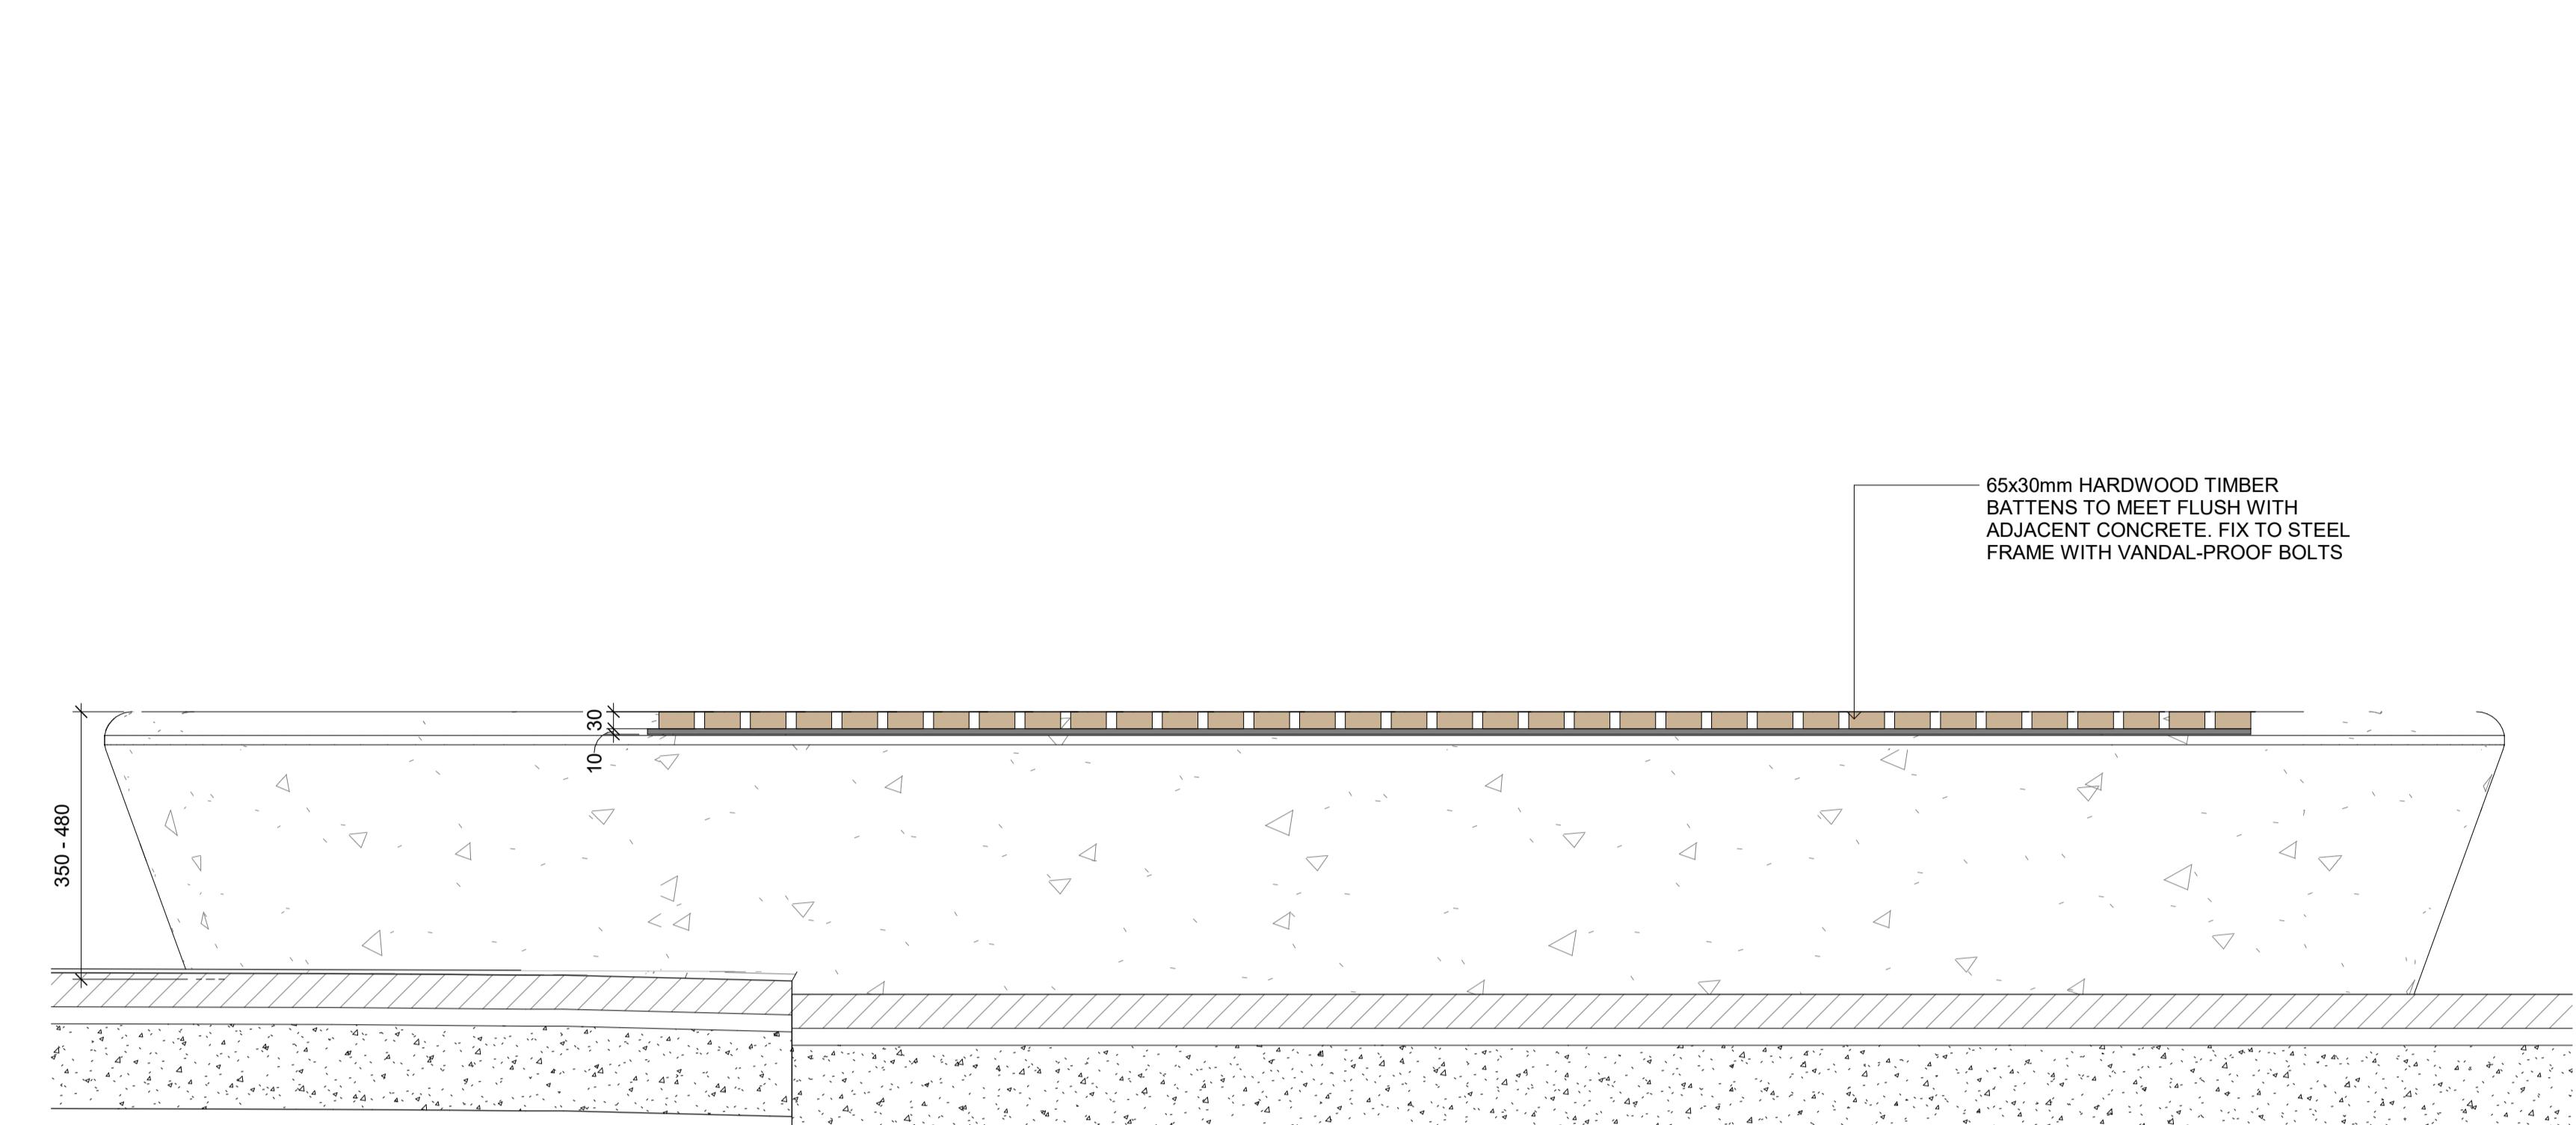

2 FN09 - CUSTOM CONCRETE SEATING - DETAIL SECTION 1
L819 1 : 10

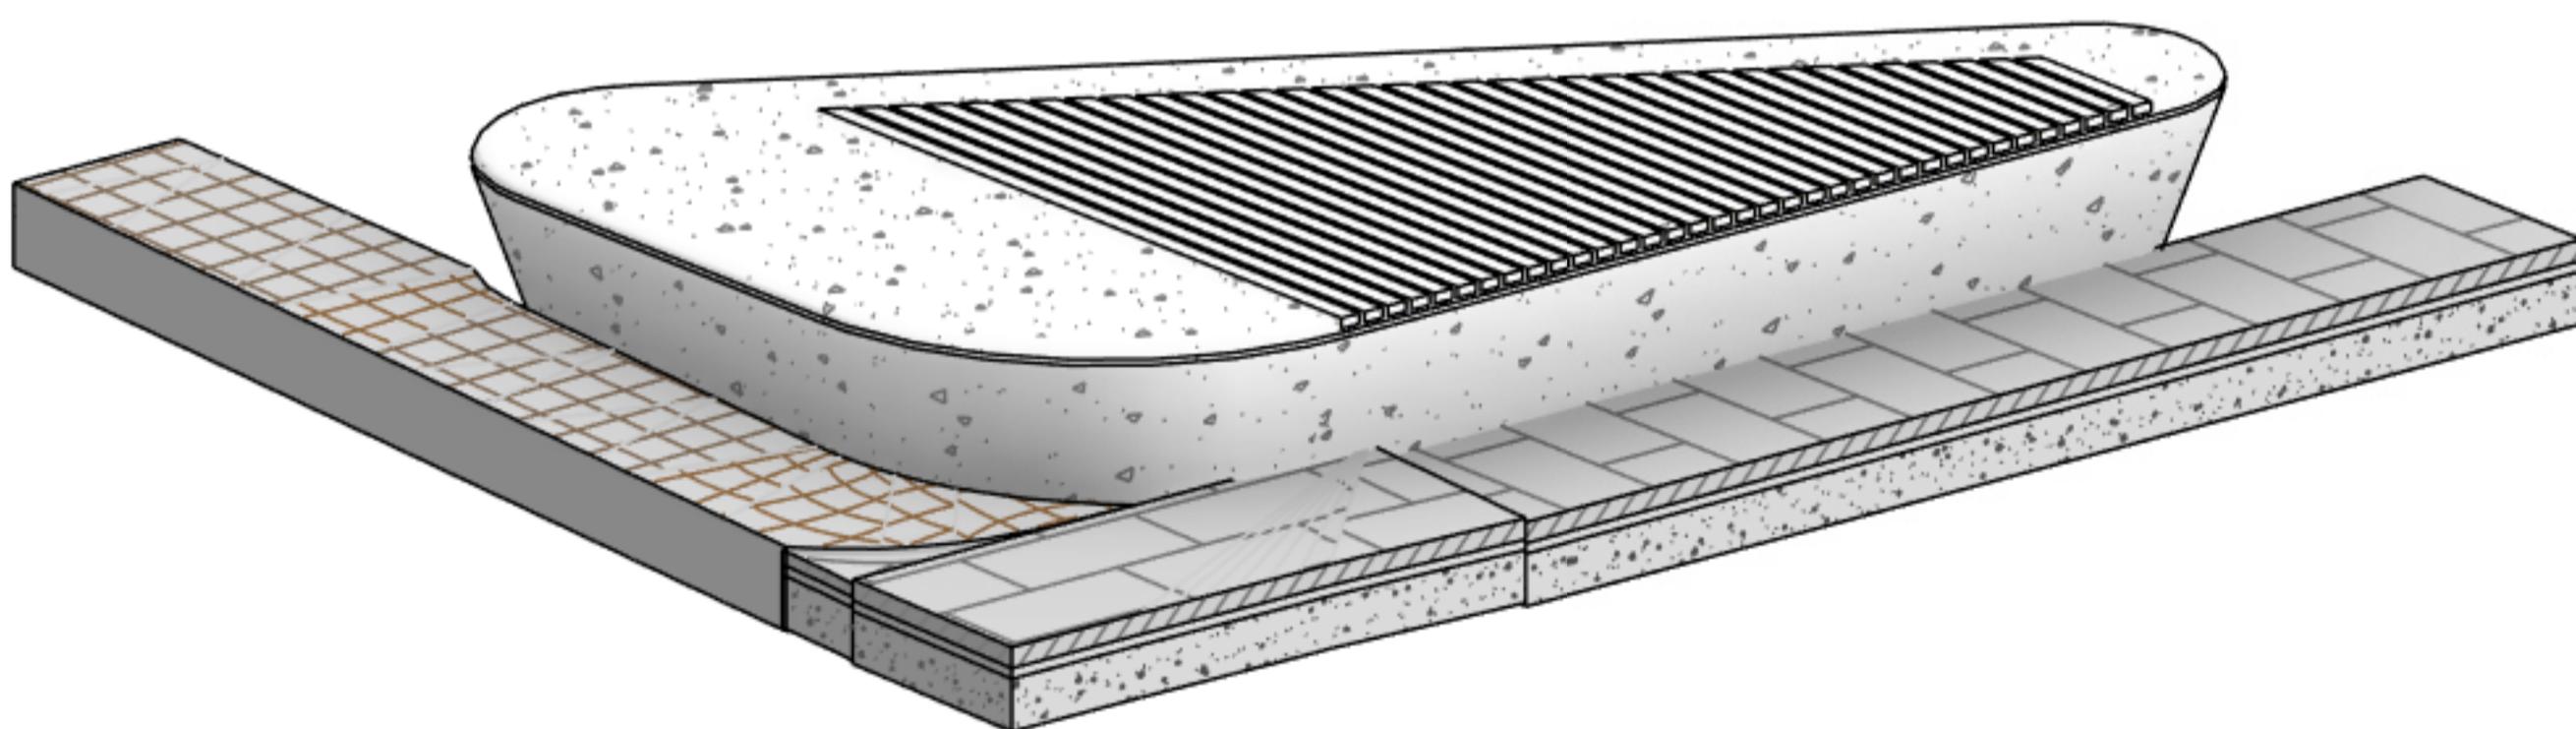

4 FN09 - CUSTOM CONCRETE SEATING - 3D VIEW

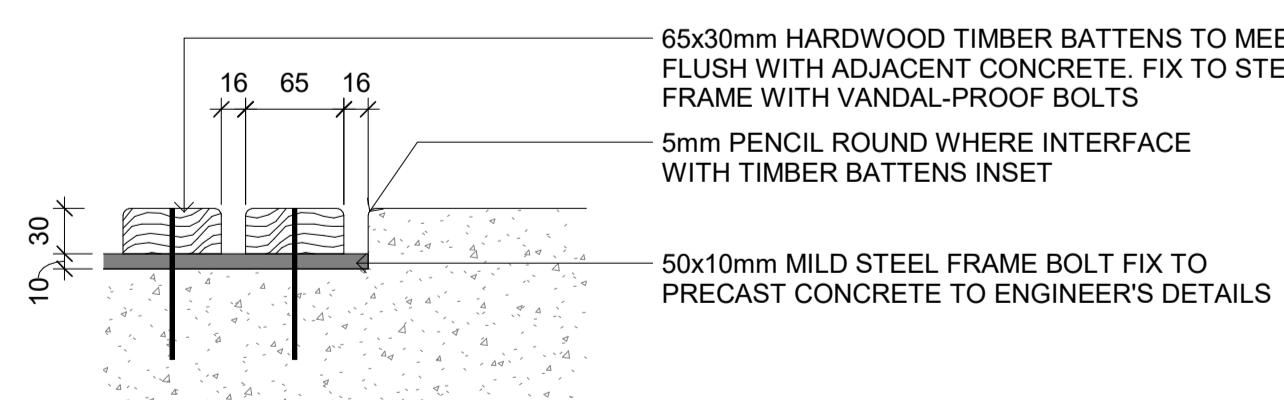

5 TIMBER BATTEN AND CONCRETE INTERFACE JUNCTION DETAIL
L819 1 : 5

This drawing is to be read in conjunction with all landscape architectural, structural, technical specifications and other consultant drawings. Please check and verify all dimensions and site conditions prior to the commencement of any work. Do not scale drawings – refer to figured dimensions only. Please note: OCULUS is of any discrepancy in location in the processing. Unless otherwise noted this drawing is not for construction. Services shown on this drawing are approximate only, the exact location is to be confirmed on-site by contractor prior to commencement – before you dig (byda.com.au).
© 2024

PROJECT S25-012
PARRAMATTA CIVIC LINK BLOCK 3
HORWOOD PL, PARRAMATTA

STATUS
80% DESIGN DEVELOPMENT

CLIENT
CITY OF PARRAMATTA


PROJECT TEAM
ARCADIS

ISSUE	DATE	AMENDMENT	BY	APPROVED
1	18.07.25	DRAFT 80% DETAILED DESIGN	GF	KS
2	03.09.25	95% DD	GF	KS/MW
3	03.10.25	100% DD	GF	KS/MW


DRAWING TITLE
LANDSCAPE DETAILS - FURNITURE

DRAWING NUMBER
L819

REVISION
3

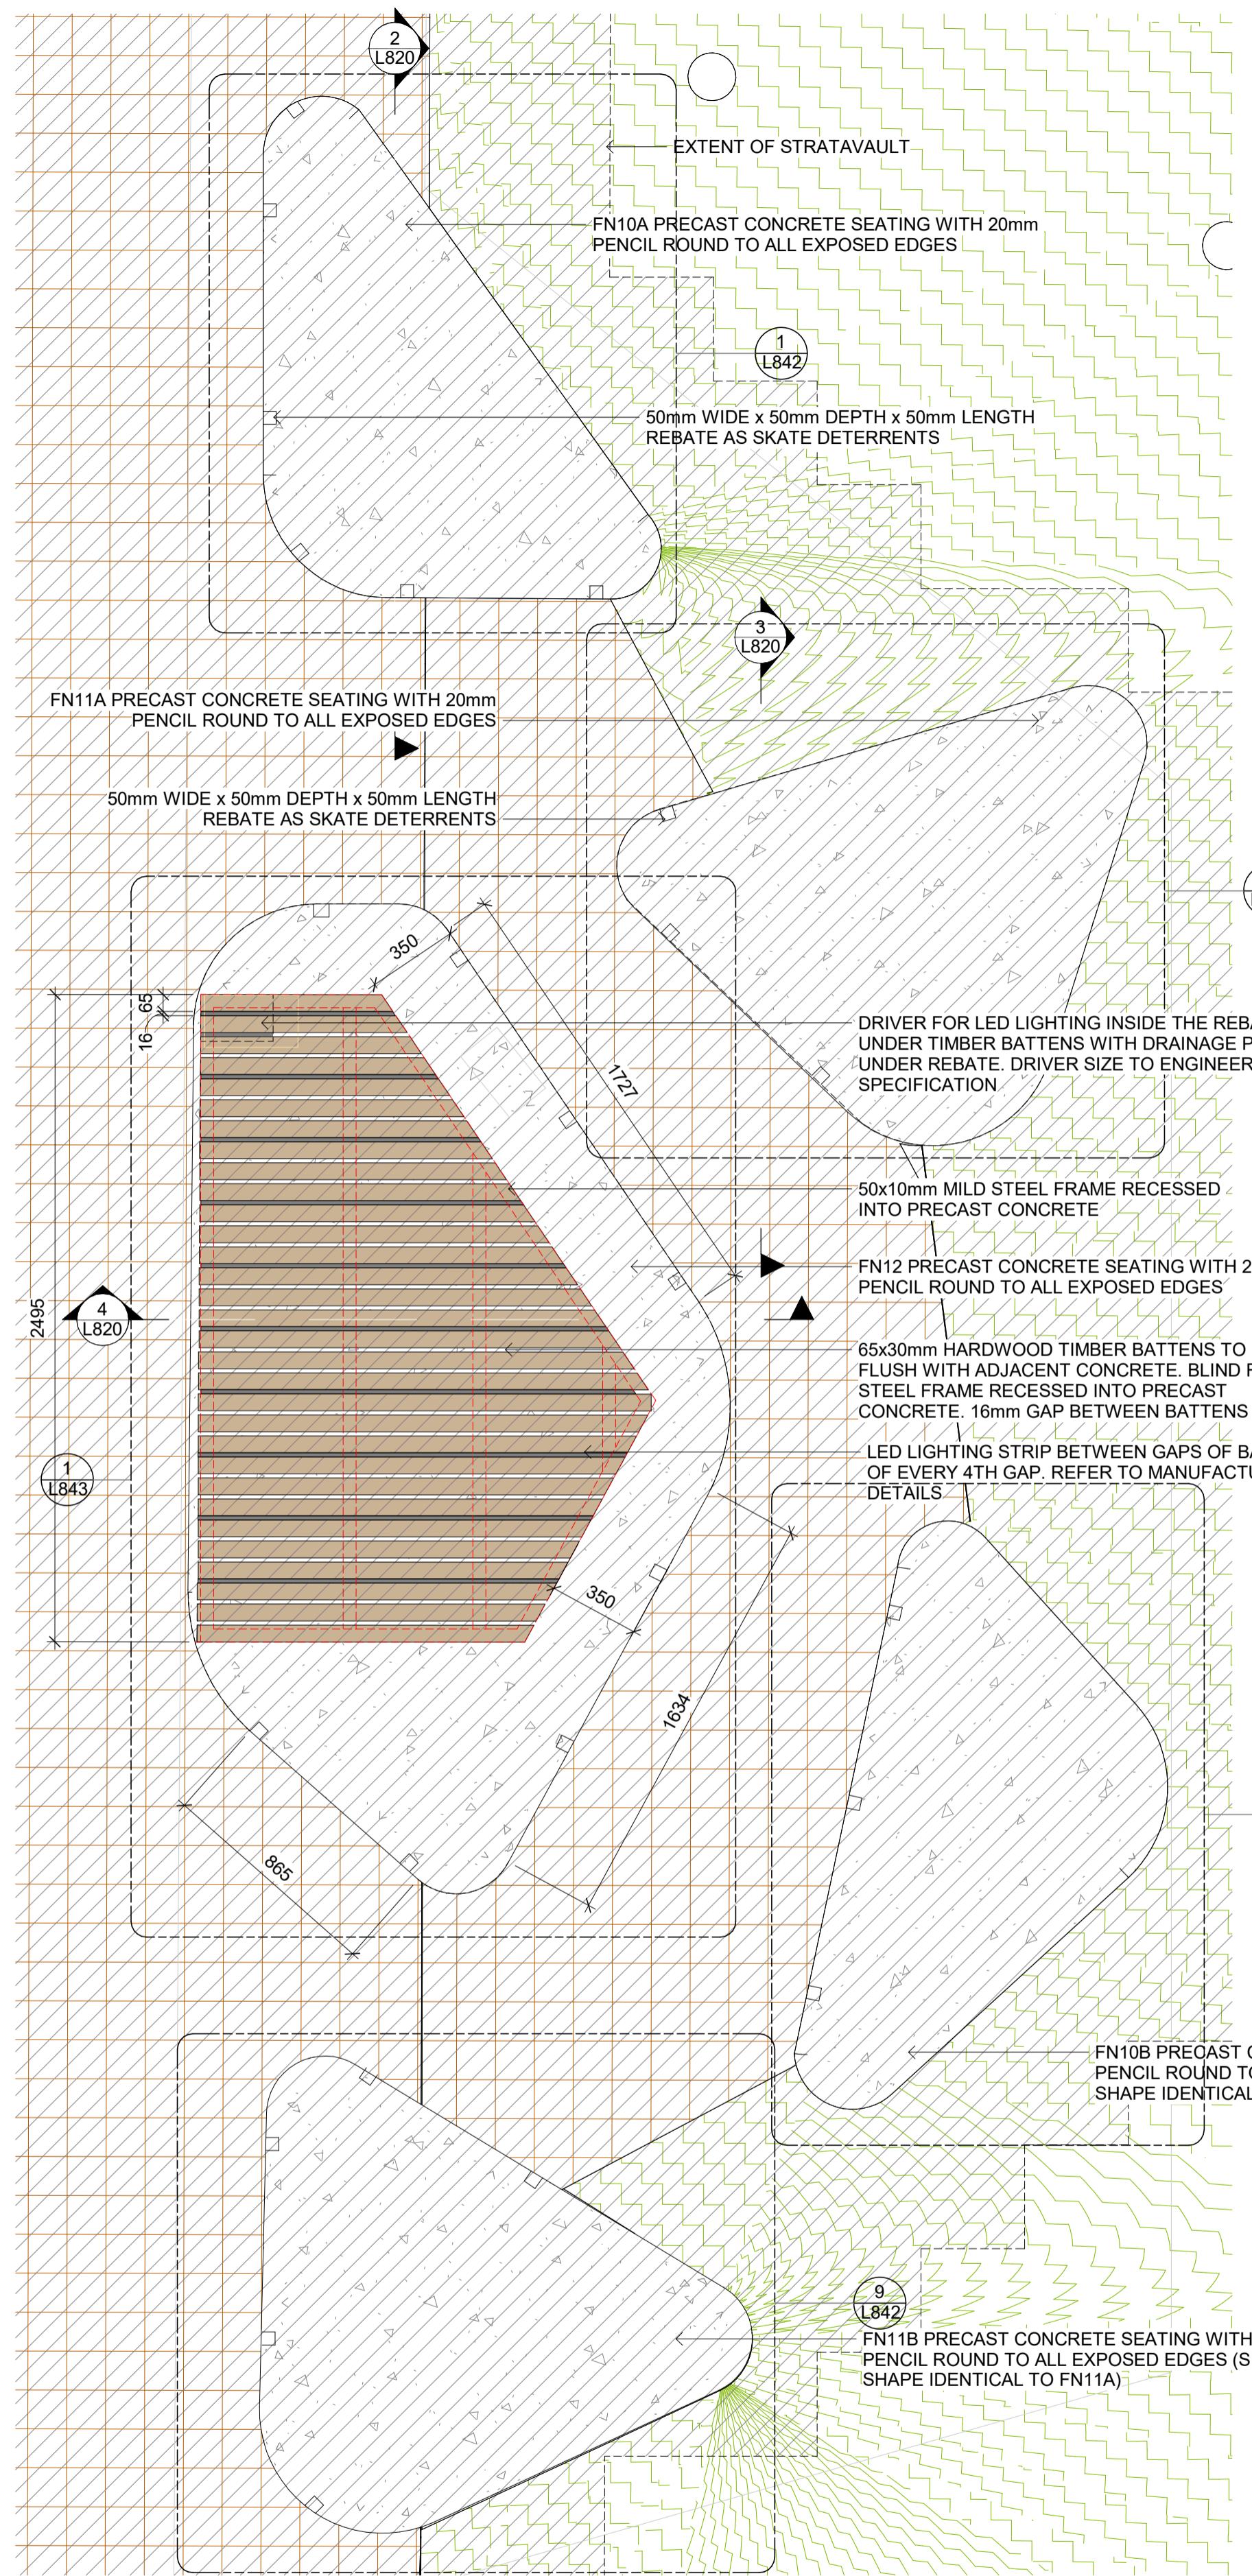

1 FN10/11/12 - CUSTOM CONCRETE SEATING EDGE - DETAIL PLAN
1 : 20

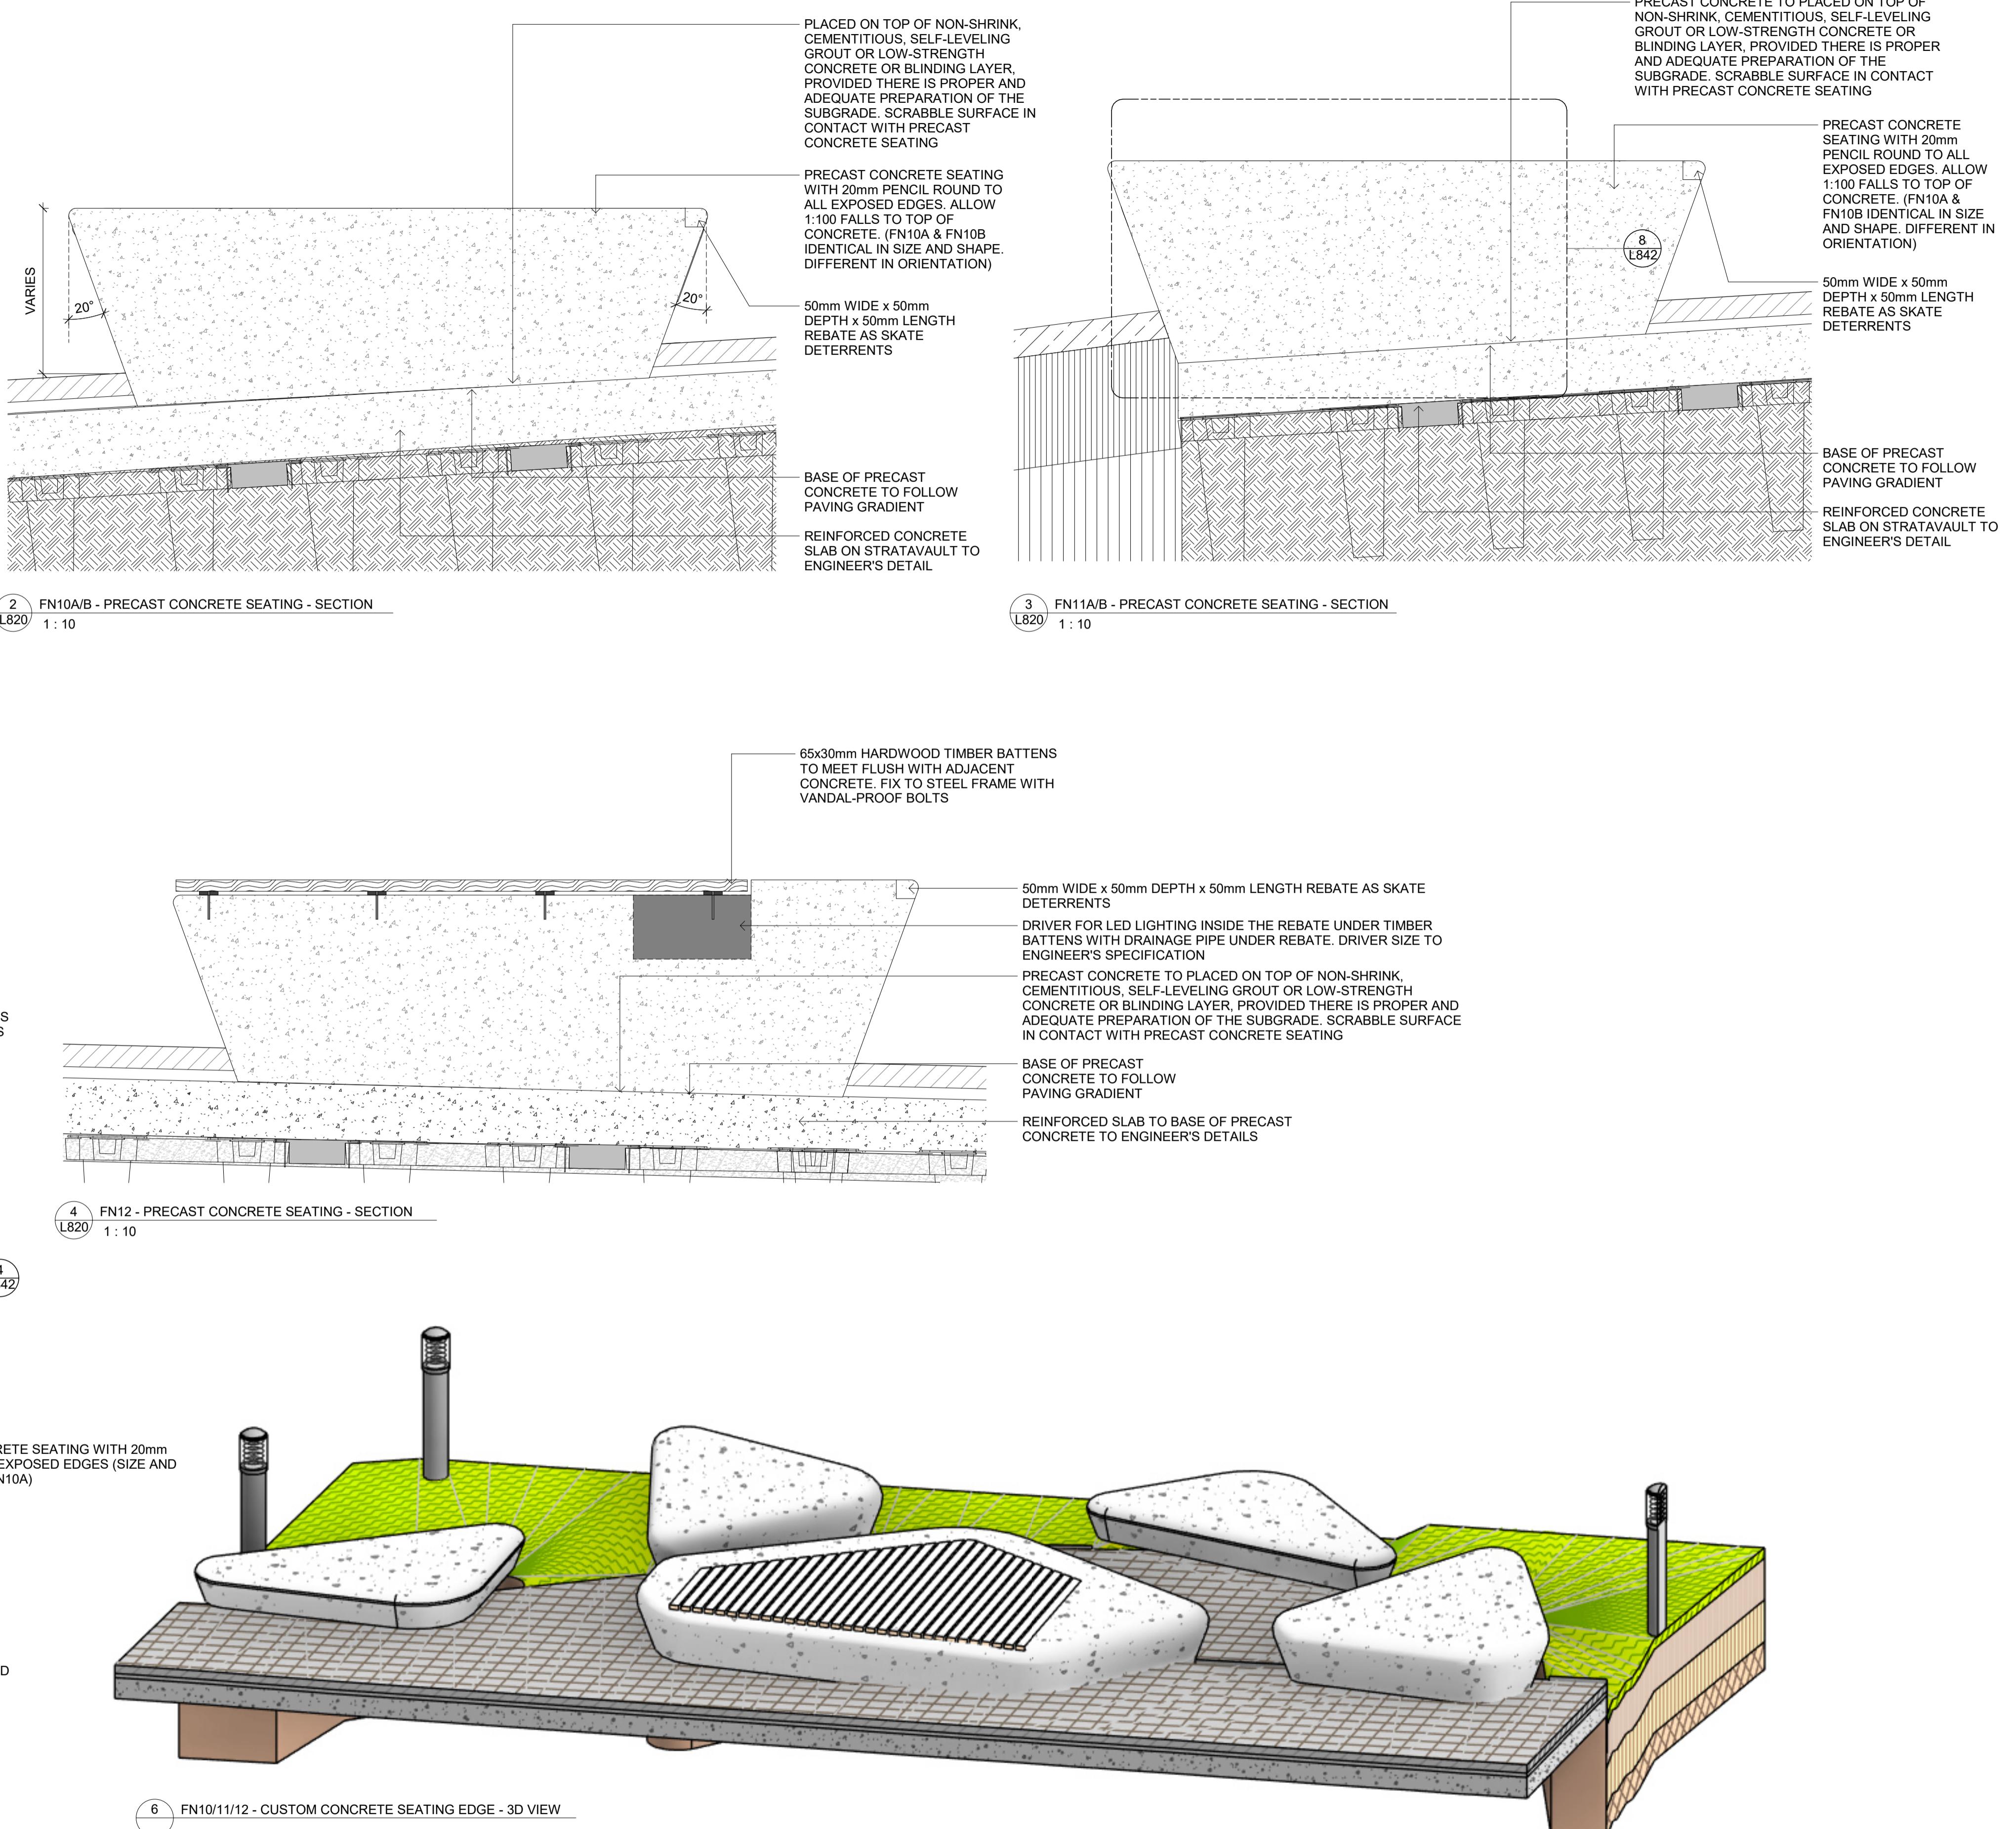

This drawing is to be read in conjunction with landscape architecture schedules, technical specifications, and other consultant drawings. Please check and verify all dimensions and site conditions prior to the commencement of any work. Do not scale drawings – refer to figured dimensions only. Please inform OCULUS of any discrepancies for clarification before proceeding. Unless otherwise noted this drawing is not for construction. Services shown on this drawing are approximate only, the exact location is to be confirmed on-site by contractor prior to commencement – before you dig (byda.com.au).

A technical line drawing of a mechanical assembly, possibly a pump or valve component. The drawing is enclosed in a red rectangular outline. It features a central vertical assembly with various internal parts, including what appears to be a piston or plunger. On the left side, there is a vertical port or connection. On the right side, there are several circular components, likely O-rings or seals, arranged in a row. The entire drawing is set against a background with a green grid pattern.

PROJECT S25-012
PARRAMATTA CIVIC LINK BLOCK 3
HORWOOD PL, PARRAMATTA

STATUS
80% DESIGN DEVELOPMENT

CLIENT
CITY OF PARRAMATTA

PROJECT TEAM
ARCADIS

ISSUE	DATE	AMENDMENT
1	18.07.25	DRAFT 80% DETAILED DESIGN
2	03.09.25	95% DD
3	03.10.25	100% DD

DRAWING TITLE
LANDSCAPE DETAILS - FURNITURE

DRAWING NUMBER
820

REVISION
3