

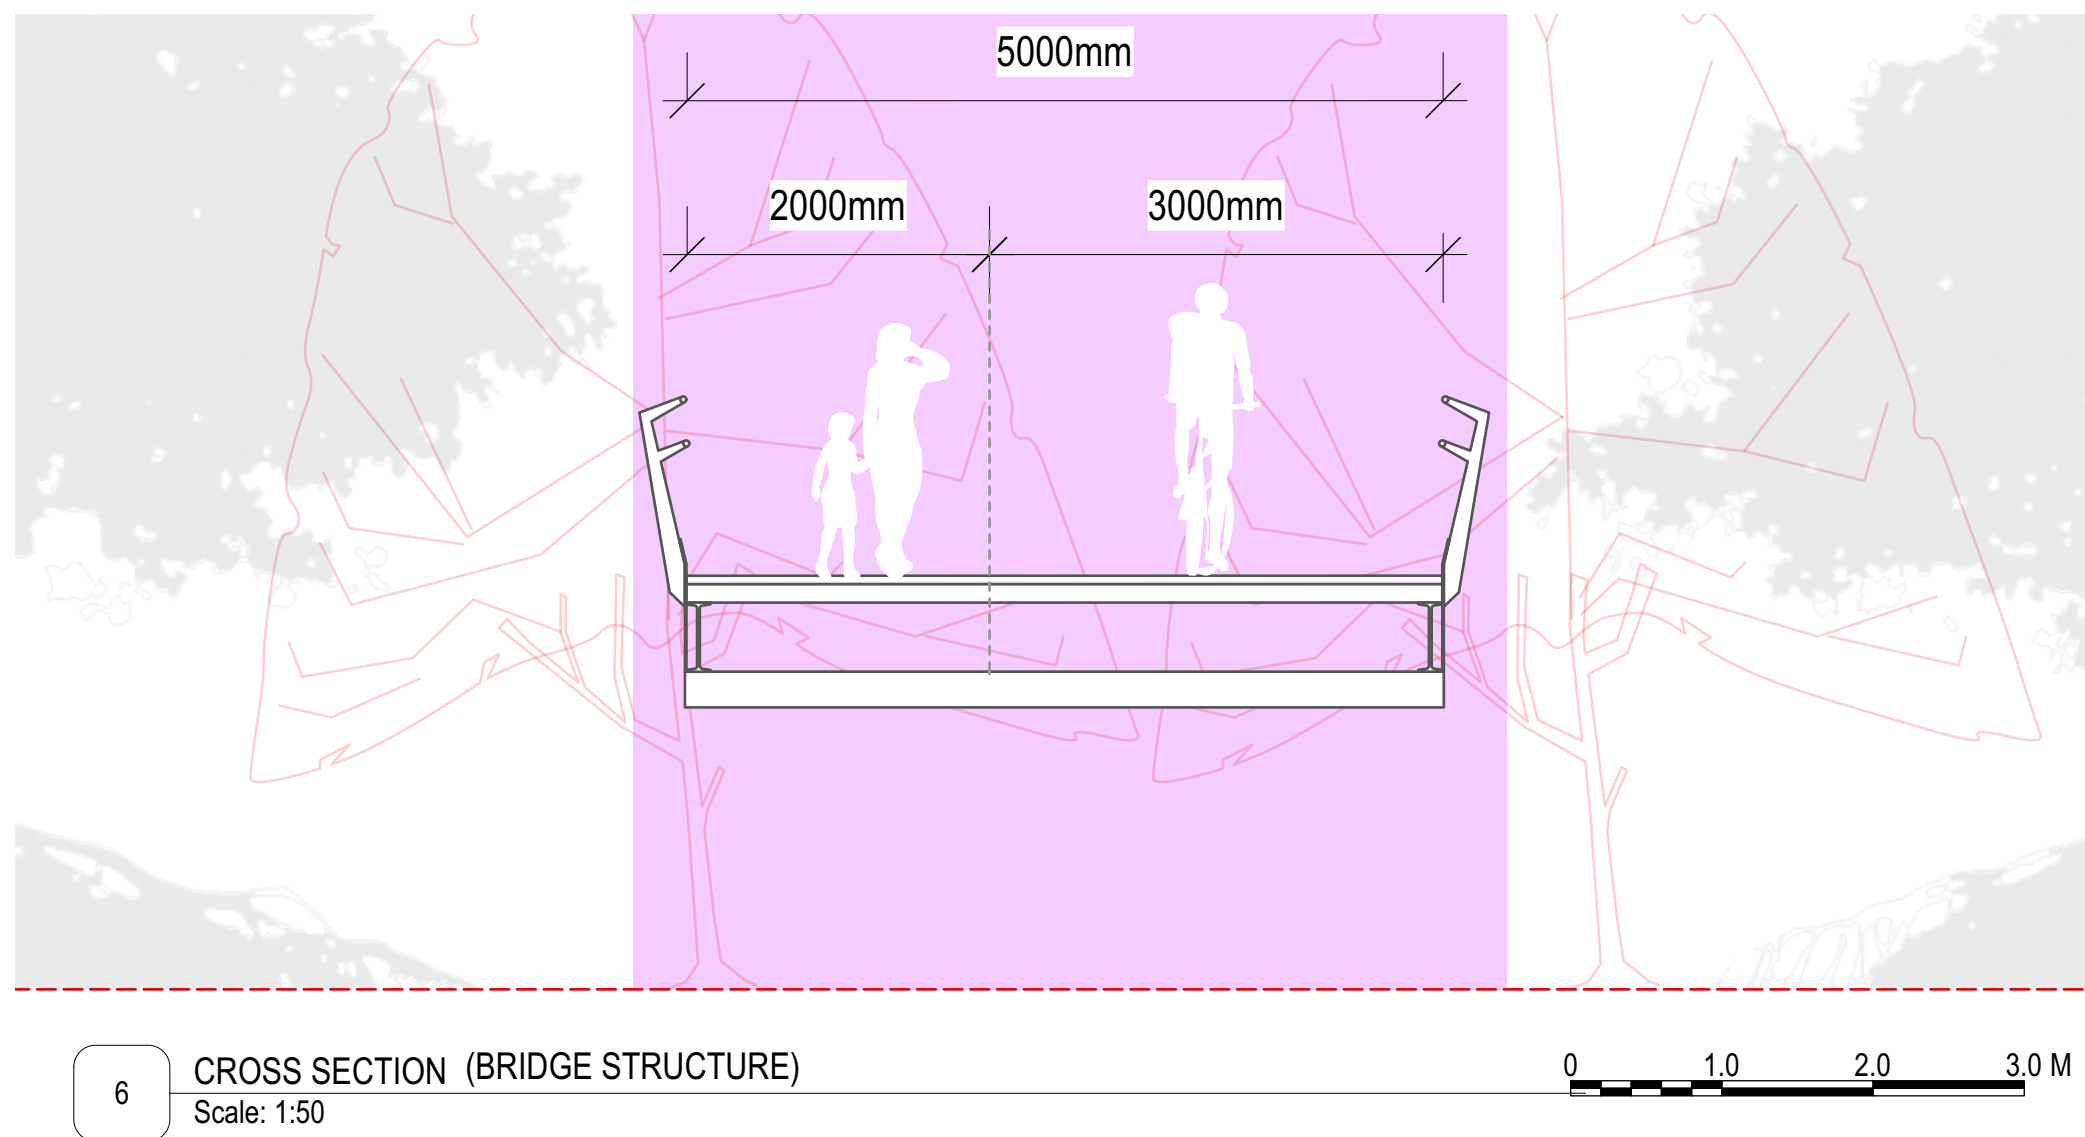
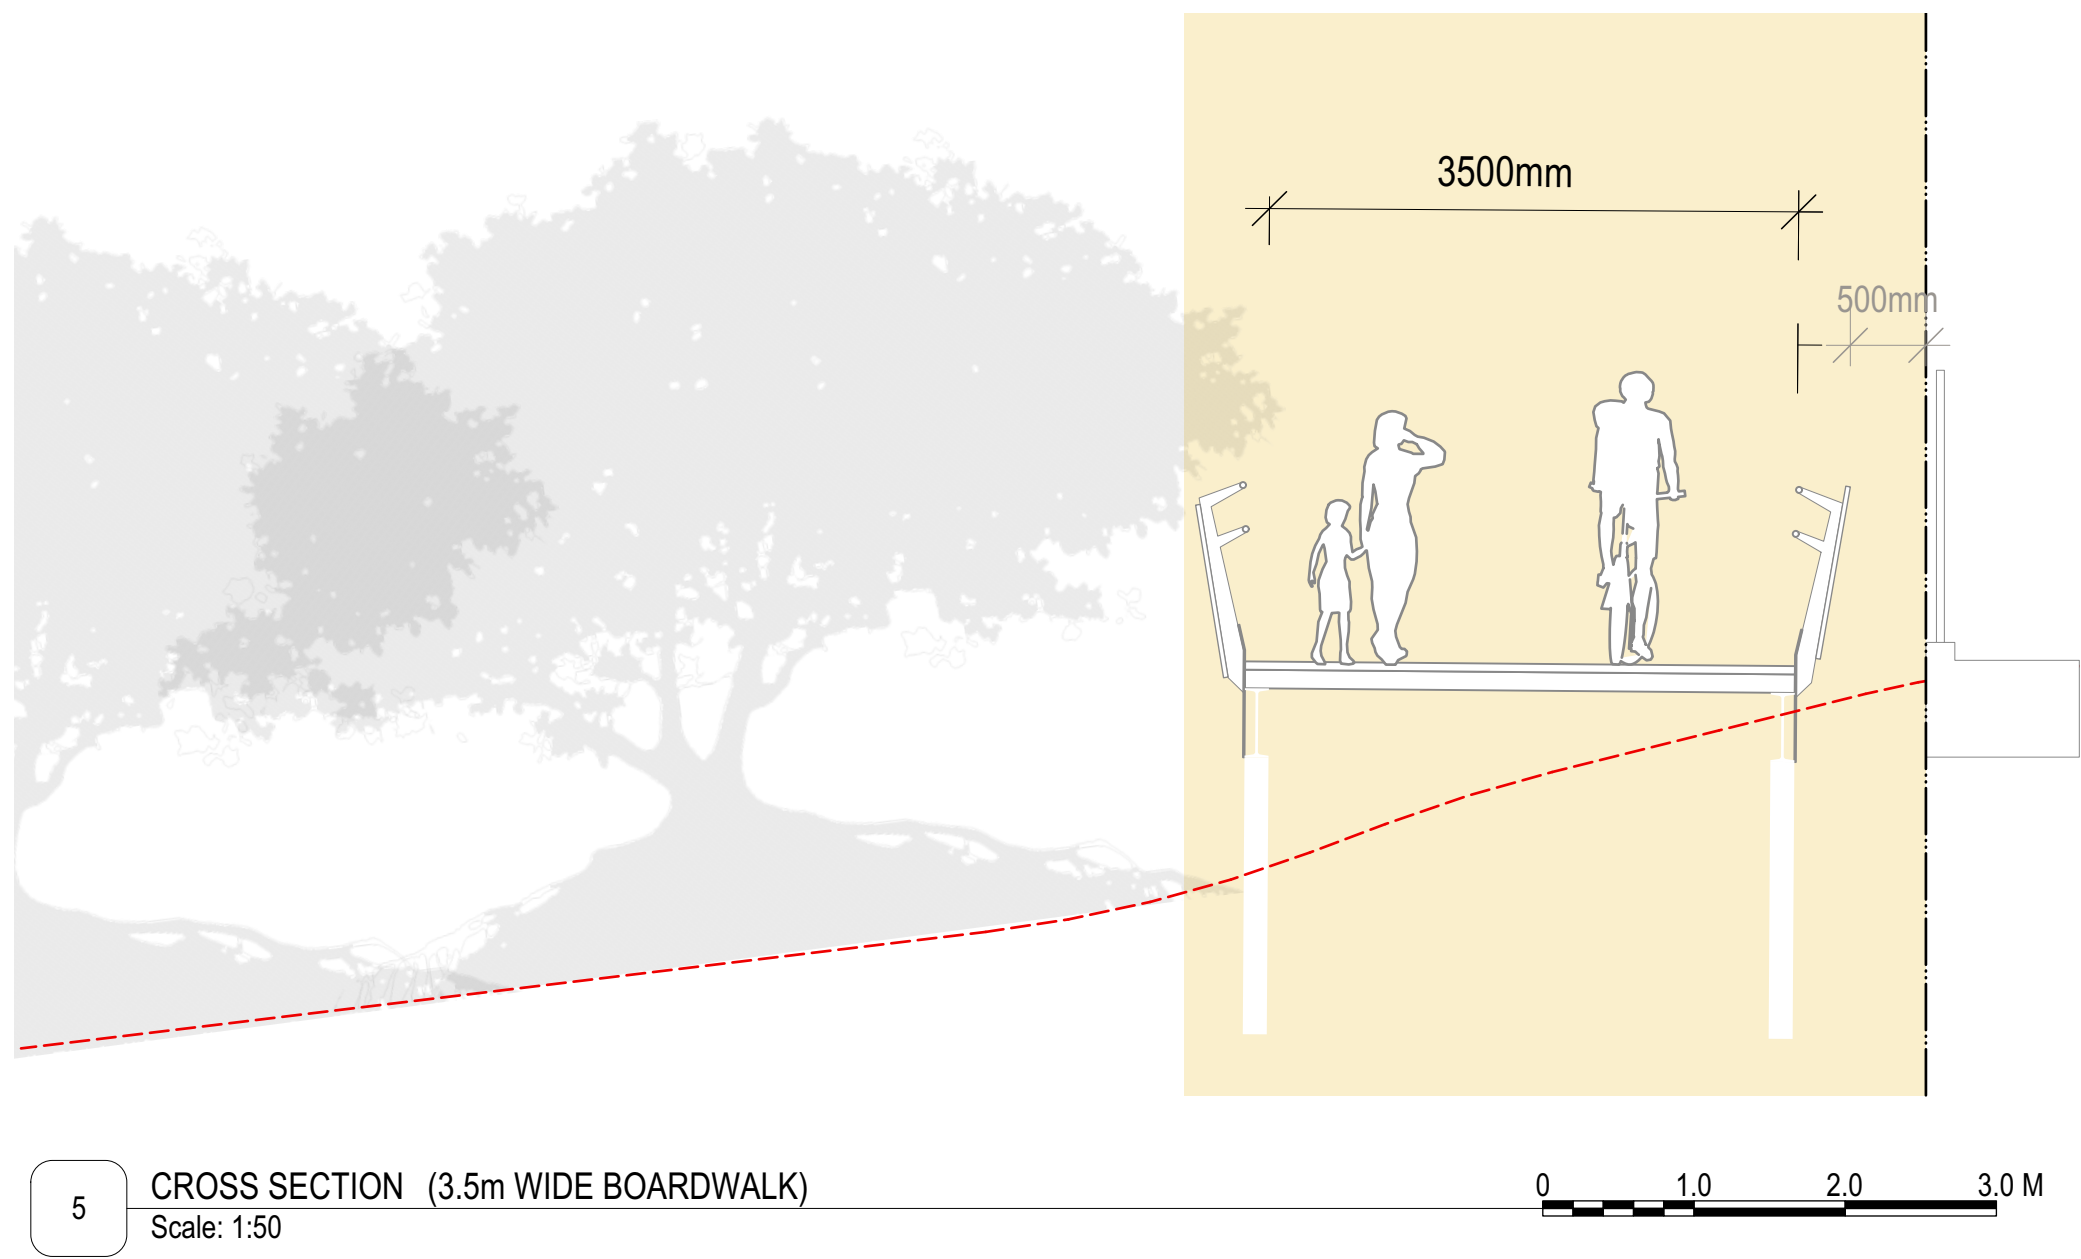
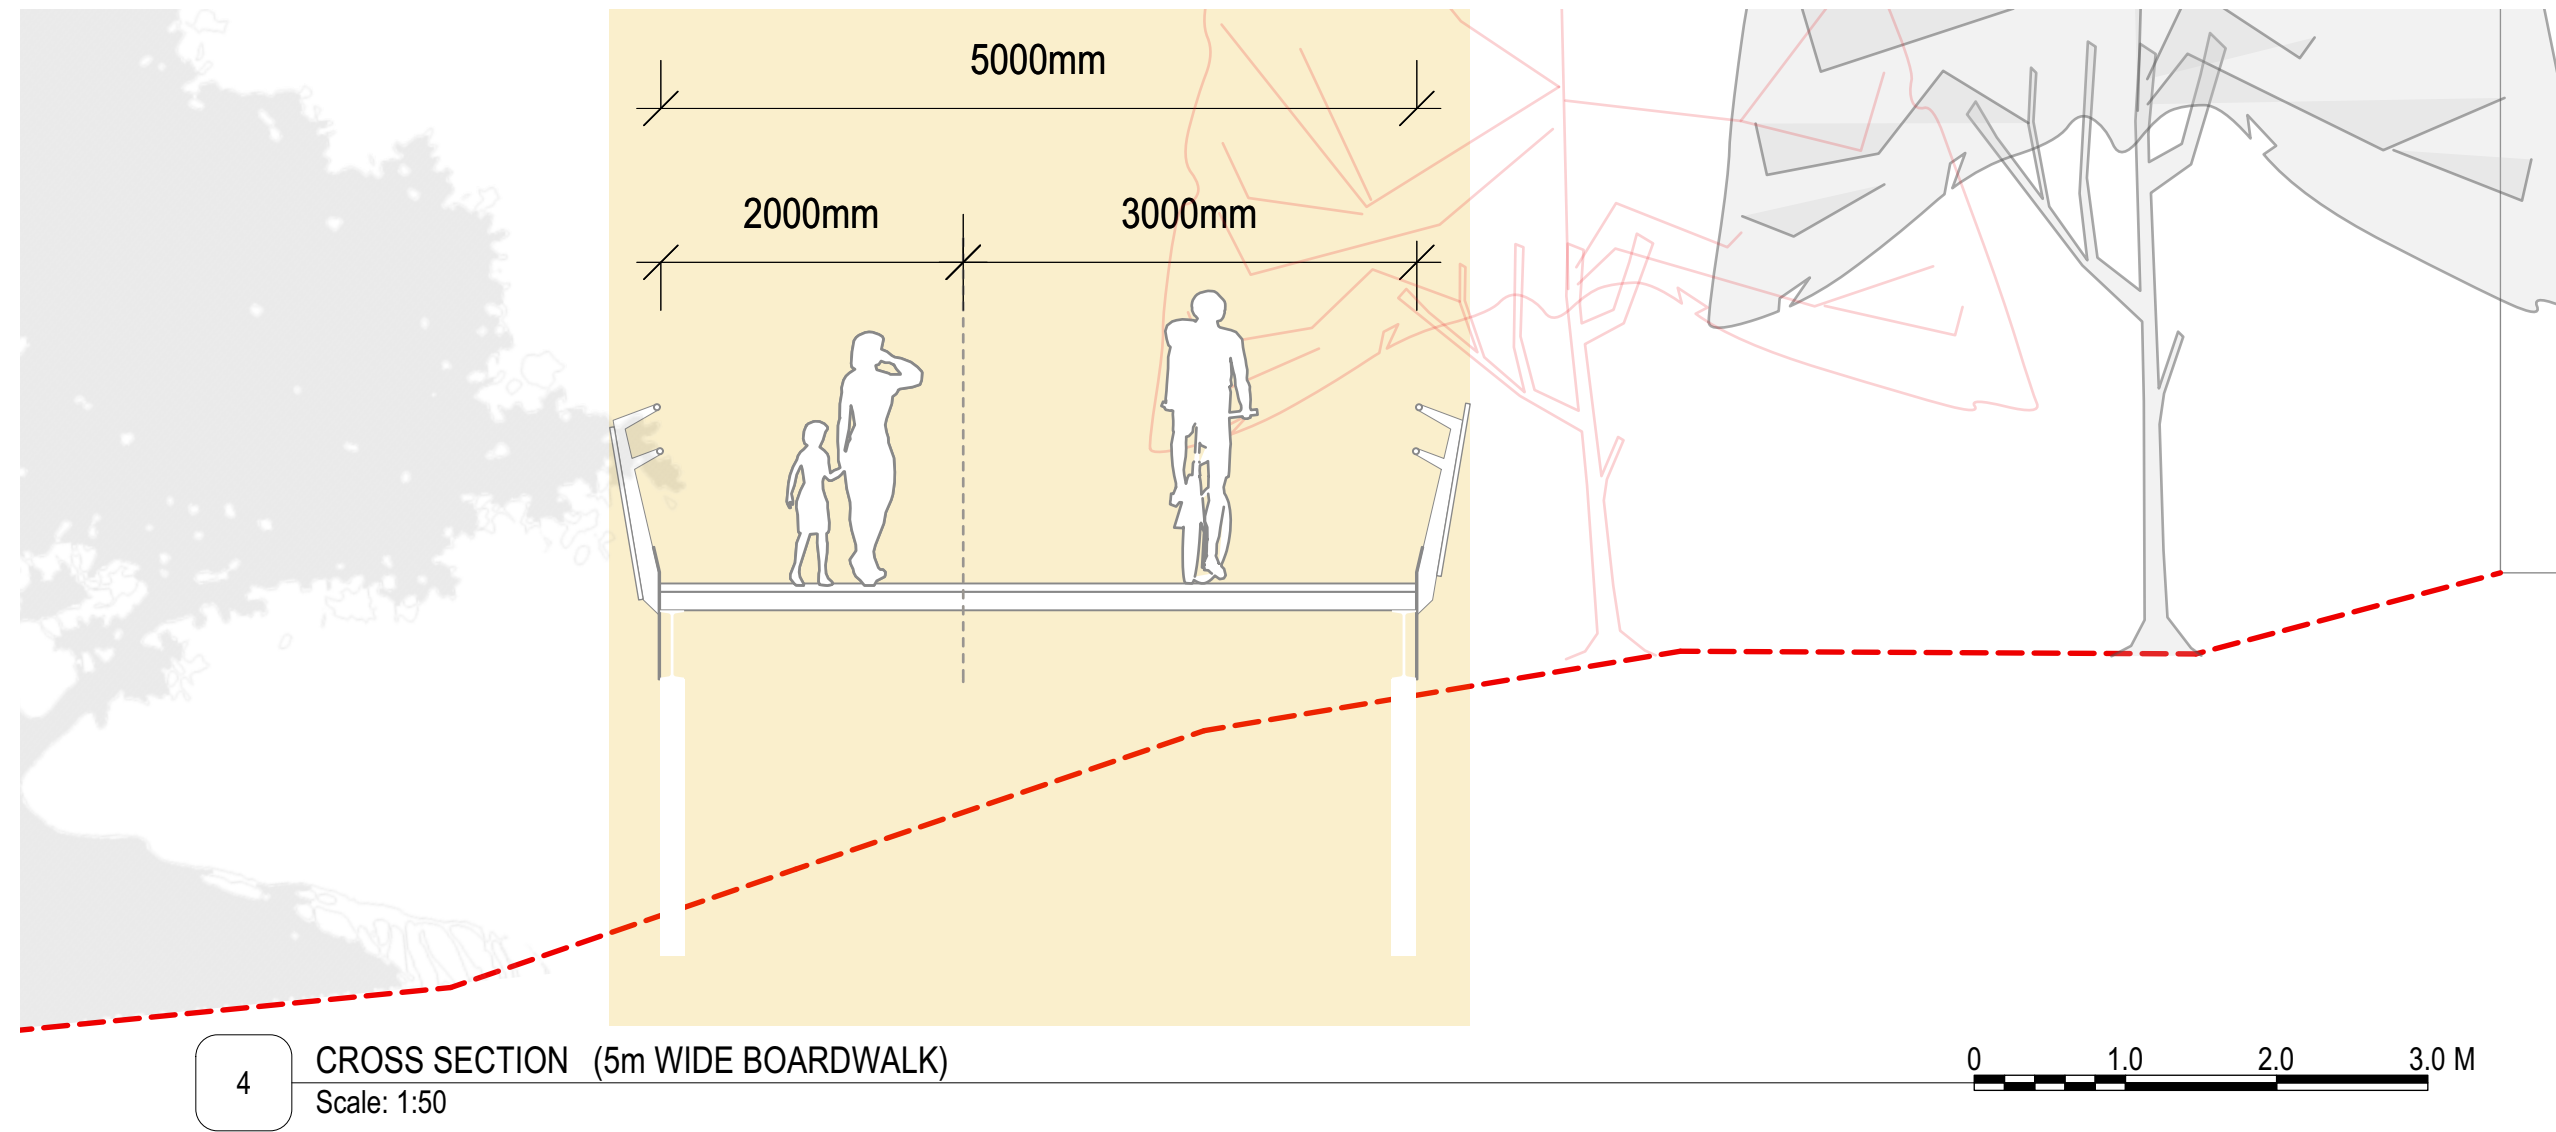
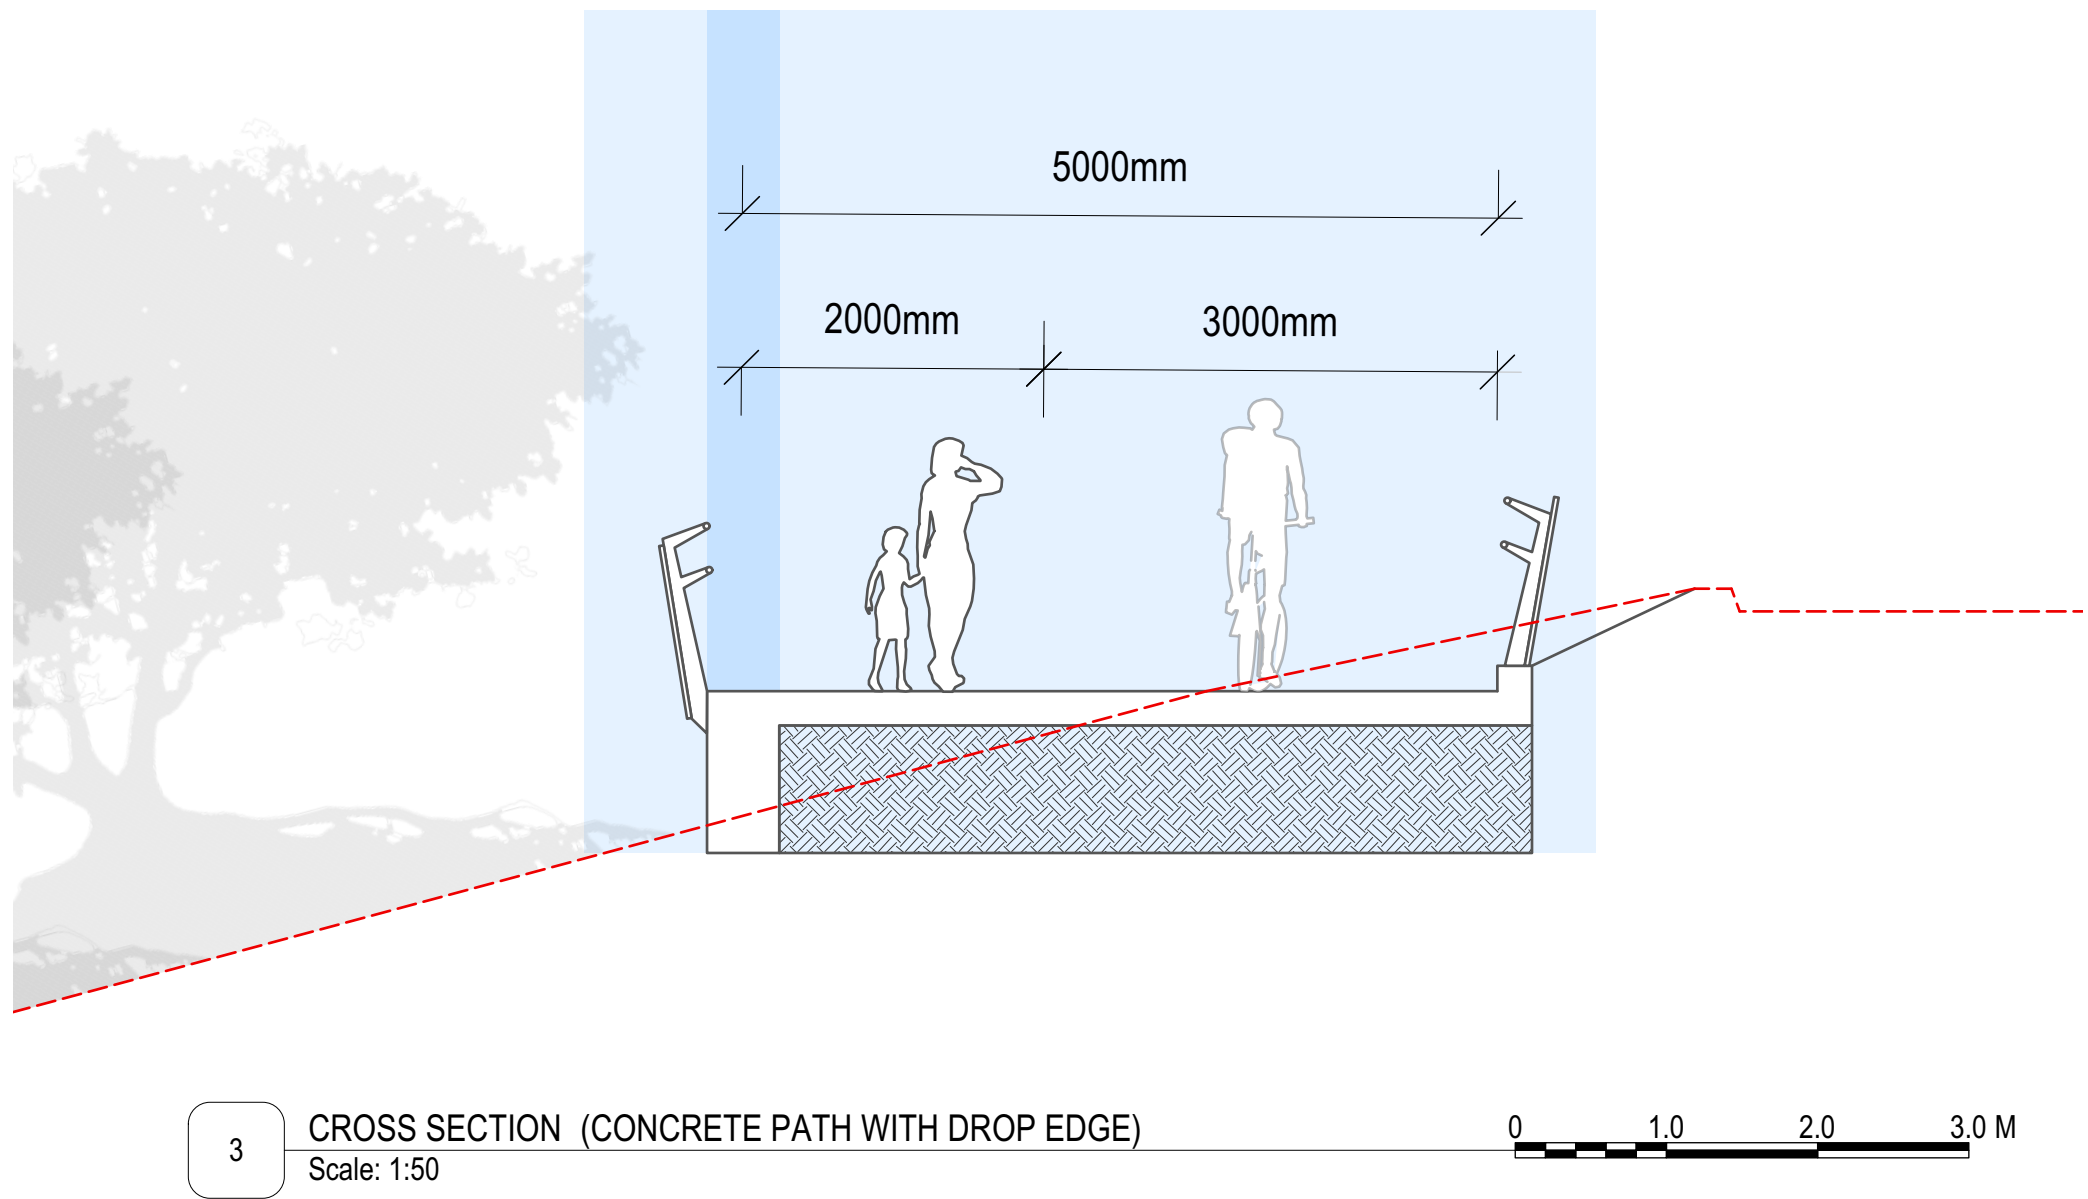


TOTALS OF PATH TYPES

- A** APPROX. 600 Lin.m - 5m WIDE PATH AT GRADE
- B** APPROX. 165 Lin.m - 5m WIDE PATH AT GRADE (WALL)
- C** APPROX. 150 Lin.m - 3.5m - 5m WIDE PATH AT GRADE (DROP EDGE)
- D** APPROX. 580 Lin.m - 5m WIDE BOARDWALK
- E** APPROX. 240 Lin.m - 3.5-4m WIDE BOARDWALK
- F** APPROX. 12-20 Lin.m - 5m WIDE BRIDGE STRUCTURE

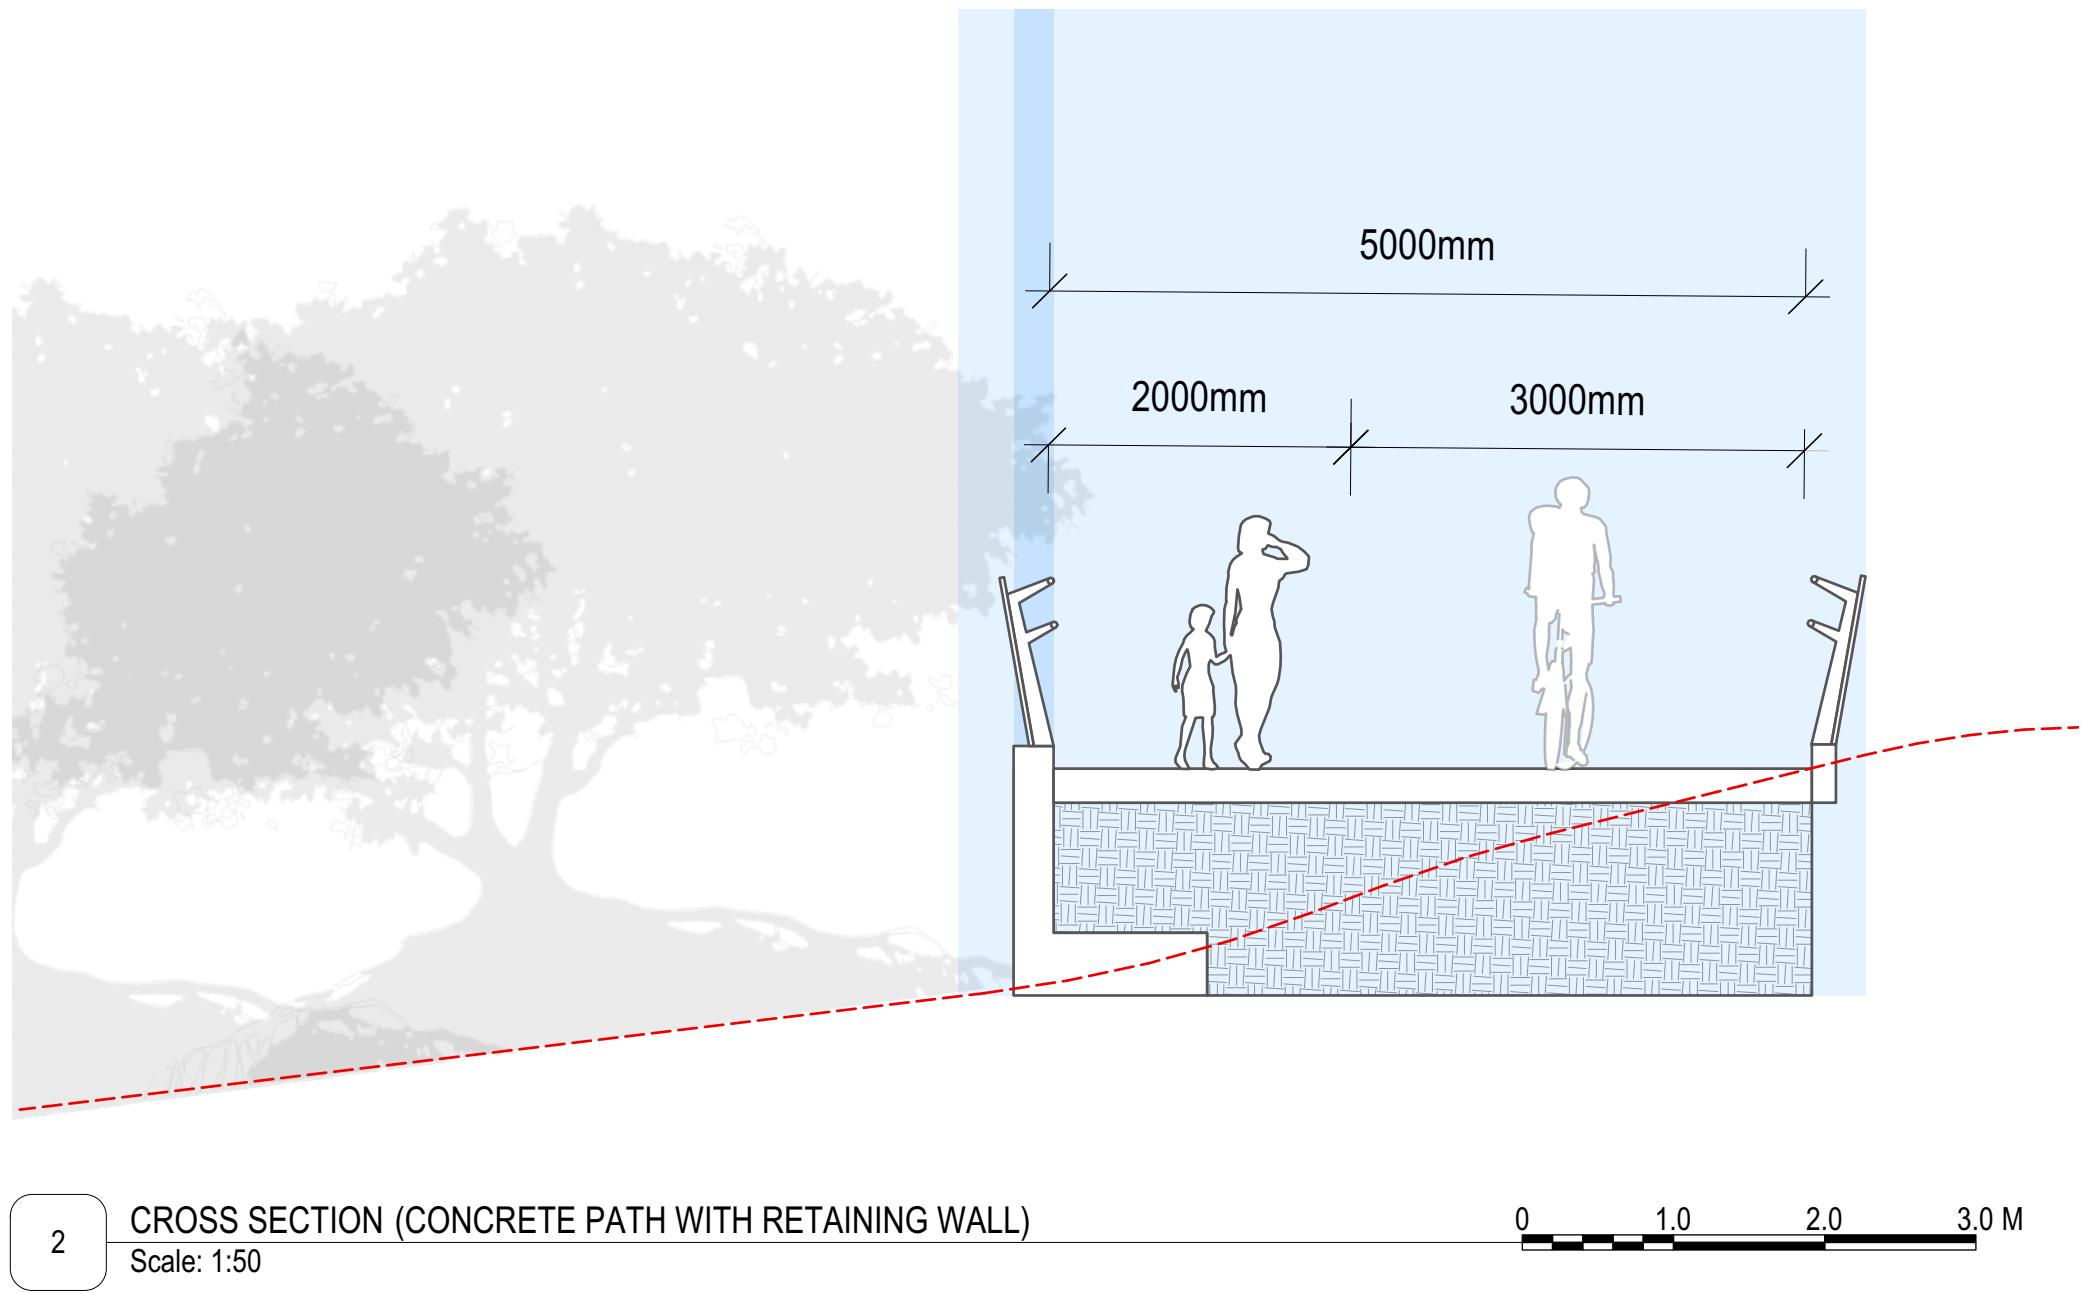

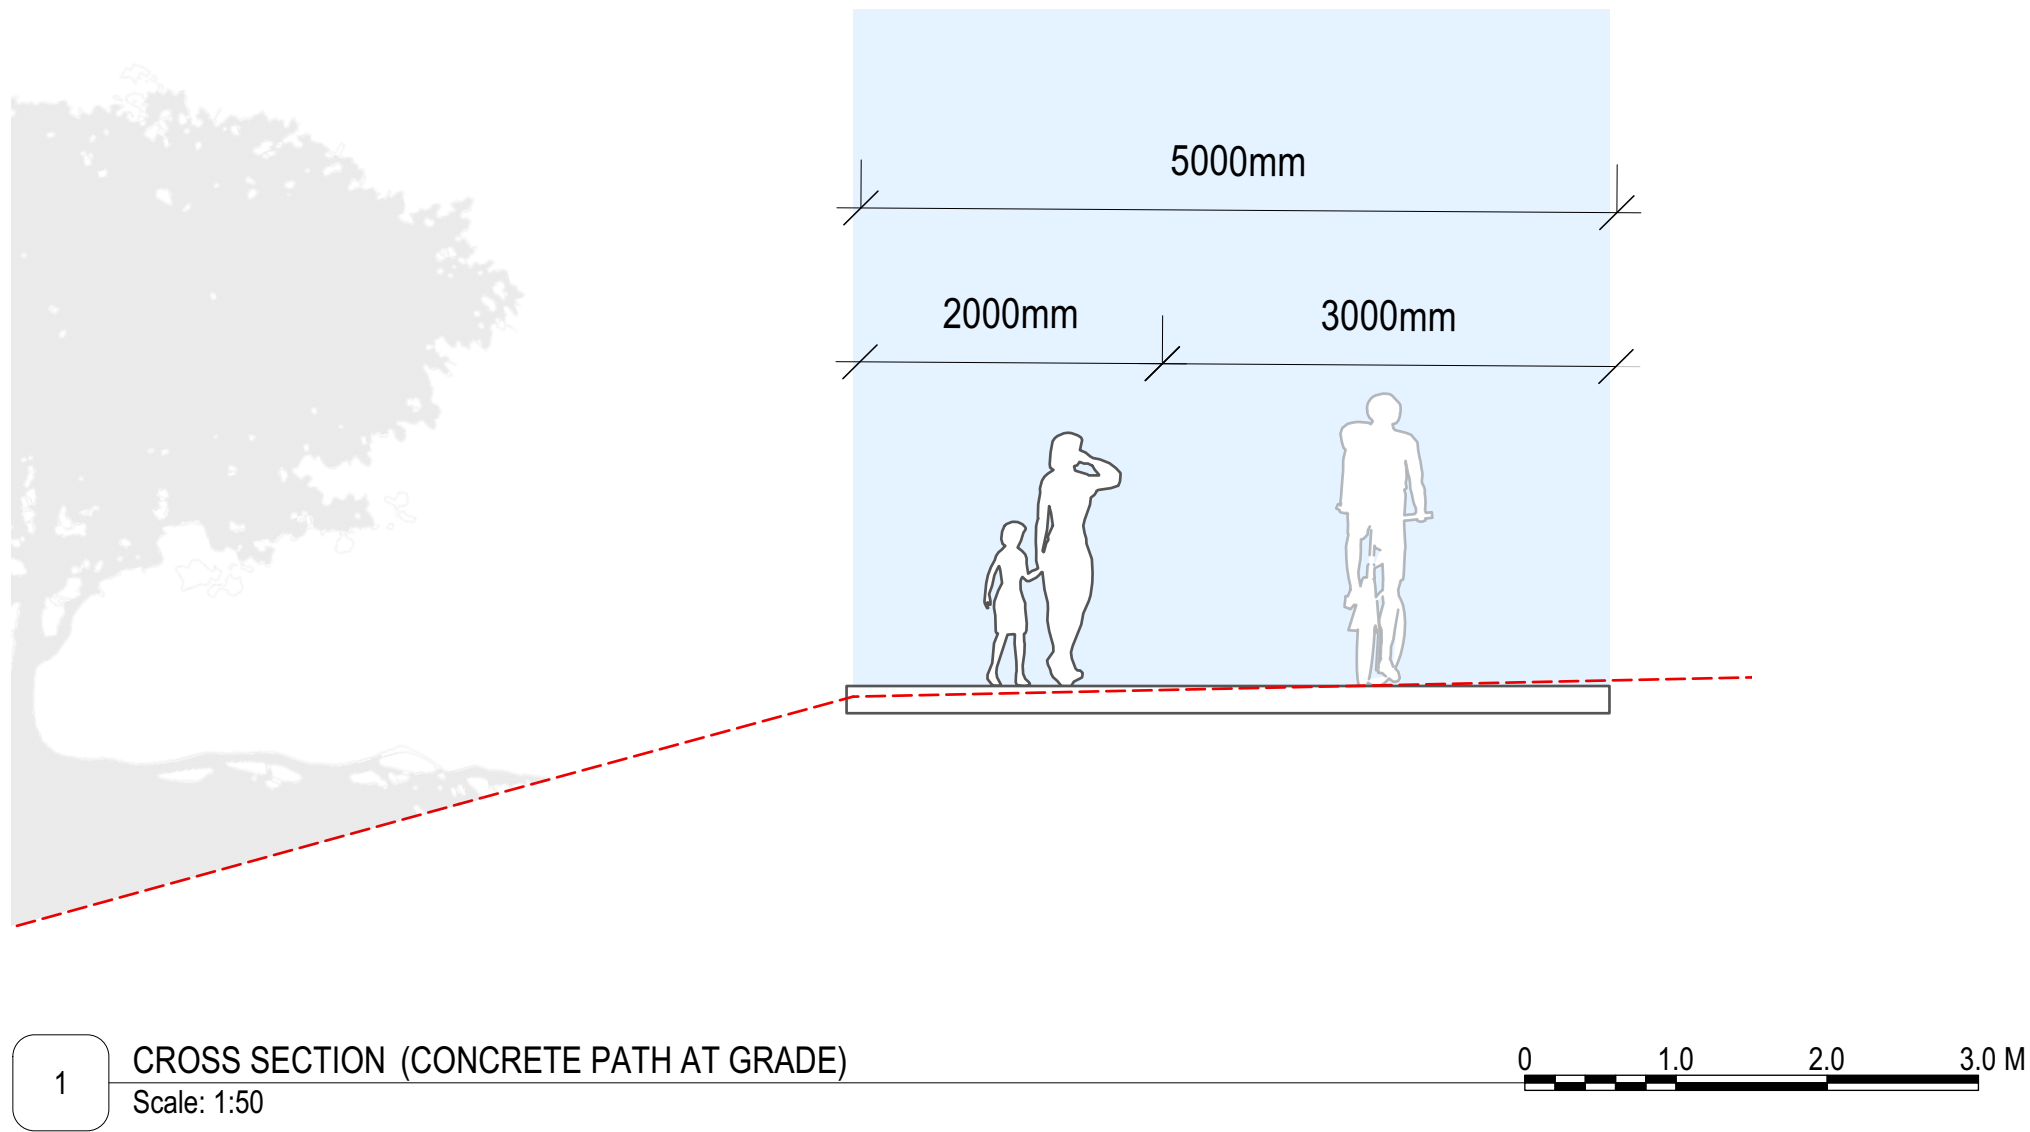

ISSUE	DATE	DESCRIPTION	DRAWN

DESIGN APPROVAL
SUPERVISOR - LANDSCAPE ARCHITECTURE
CLIENT ACCEPTED
SENIOR PROJECT OFFICER TRANSPORT INFRASTRUCTURE PLANNING AND DESIGN
APPROVED FOR CONSTRUCTION
GROUP MANAGER - CAPITAL PROJECTS DELIVERY

STATUS
CONCEPT PLANS FOR EXHIBITION
SCALE
0 50 75 100 M
NORTH
N

PROJECT	DUCK RIVER NATURE TRAIL EASTERN RIVERS
ADDRESS	SILVERWATER, NSW 2128
CLIENT	INFRASTRUCTURE PLANNING AND DESIGN

DRAWING	CROSS SECTIONS
PLAN No	03323
SHEET SIZE	1:1750@A1
DRAWING No	LS 101
ISSUE/REVISION	A

LEGEND

PROJECT BOUNDARY

CADASTRAL BOUNDARY

EXISTING TREE REMOVED

EXISTING EEC VEGETATION

EXISTING TURF TO BE RETAINED

PROPOSED 3.5-5m WIDE PATH AT GRADE

PROPOSED ELEVATED BOARDWALK STRUCTURE

PROPOSED BRIDGE STRUCTURE

EXISTING FENCE RETAINED

EXISTING TREES RETAINED/PROTECTED



CITY OF PARRAMATTA

CITY ASSETS & OPERATIONS

CAPITAL PROJECTS DELIVERY

316 Victoria Road, Rydalmere NSW 2116 Australia

T 02 9806 5640

F 02 9519 6800

KEY PLAN

NOTES

DIAL BEFORE YOU DIG

SERVICES SHOWN ON THIS DRAWING ARE APPROXIMATE ONLY. THE EXACT LOCATION IS TO BE CONFIRMED ON SITE BY CONTRACTORS PRIOR TO COMMENCEMENT OF WORKS

ISSUE	DATE	DESCRIPTION	DRAWN

DESIGN APPROVAL

SUPERVISOR - LANDSCAPE ARCHITECTURE

CLIENT ACCEPTED

SENIOR PROJECT OFFICER TRANSPORT INFRASTRUCTURE PLANNING AND DESIGN

APPROVED FOR CONSTRUCTION

GROUP MANAGER - CAPITAL PROJECTS DELIVERY

STATUS

CONCEPT PLANS FOR EXHIBITION

SCALE

0 5 10 15 20 25 M

NORTH

PROJECT

DUCK RIVER NATURE TRAIL

EASTERN RIVERS

ADDRESS

SILVERWATER, NSW 2128

CLIENT

INFRASTRUCTURE PLANNING AND DESIGN

DRAWING

LANDSCAPE PLAN 1

PLAN No

03323

DRAWING No

LS50

SHEET SIZE

1:400 @A1

ISSUE/REVISION

A



LEGEND

PROJECT BOUNDARY

CADASTRAL BOUNDARY

EXISTING TREE REMOVED

EXISTING EEC VEGETATION

EXISTING TURF TO BE RETAINED


PROPOSED 3.5-5m WIDE PATH AT GRADE

PROPOSED ELEVATED BOARDWALK STRUCTURE

PROPOSED BRIDGE STRUCTURE

EXISTING FENCE RETAINED

EXISTING TREES RETAINED/PROTECTED

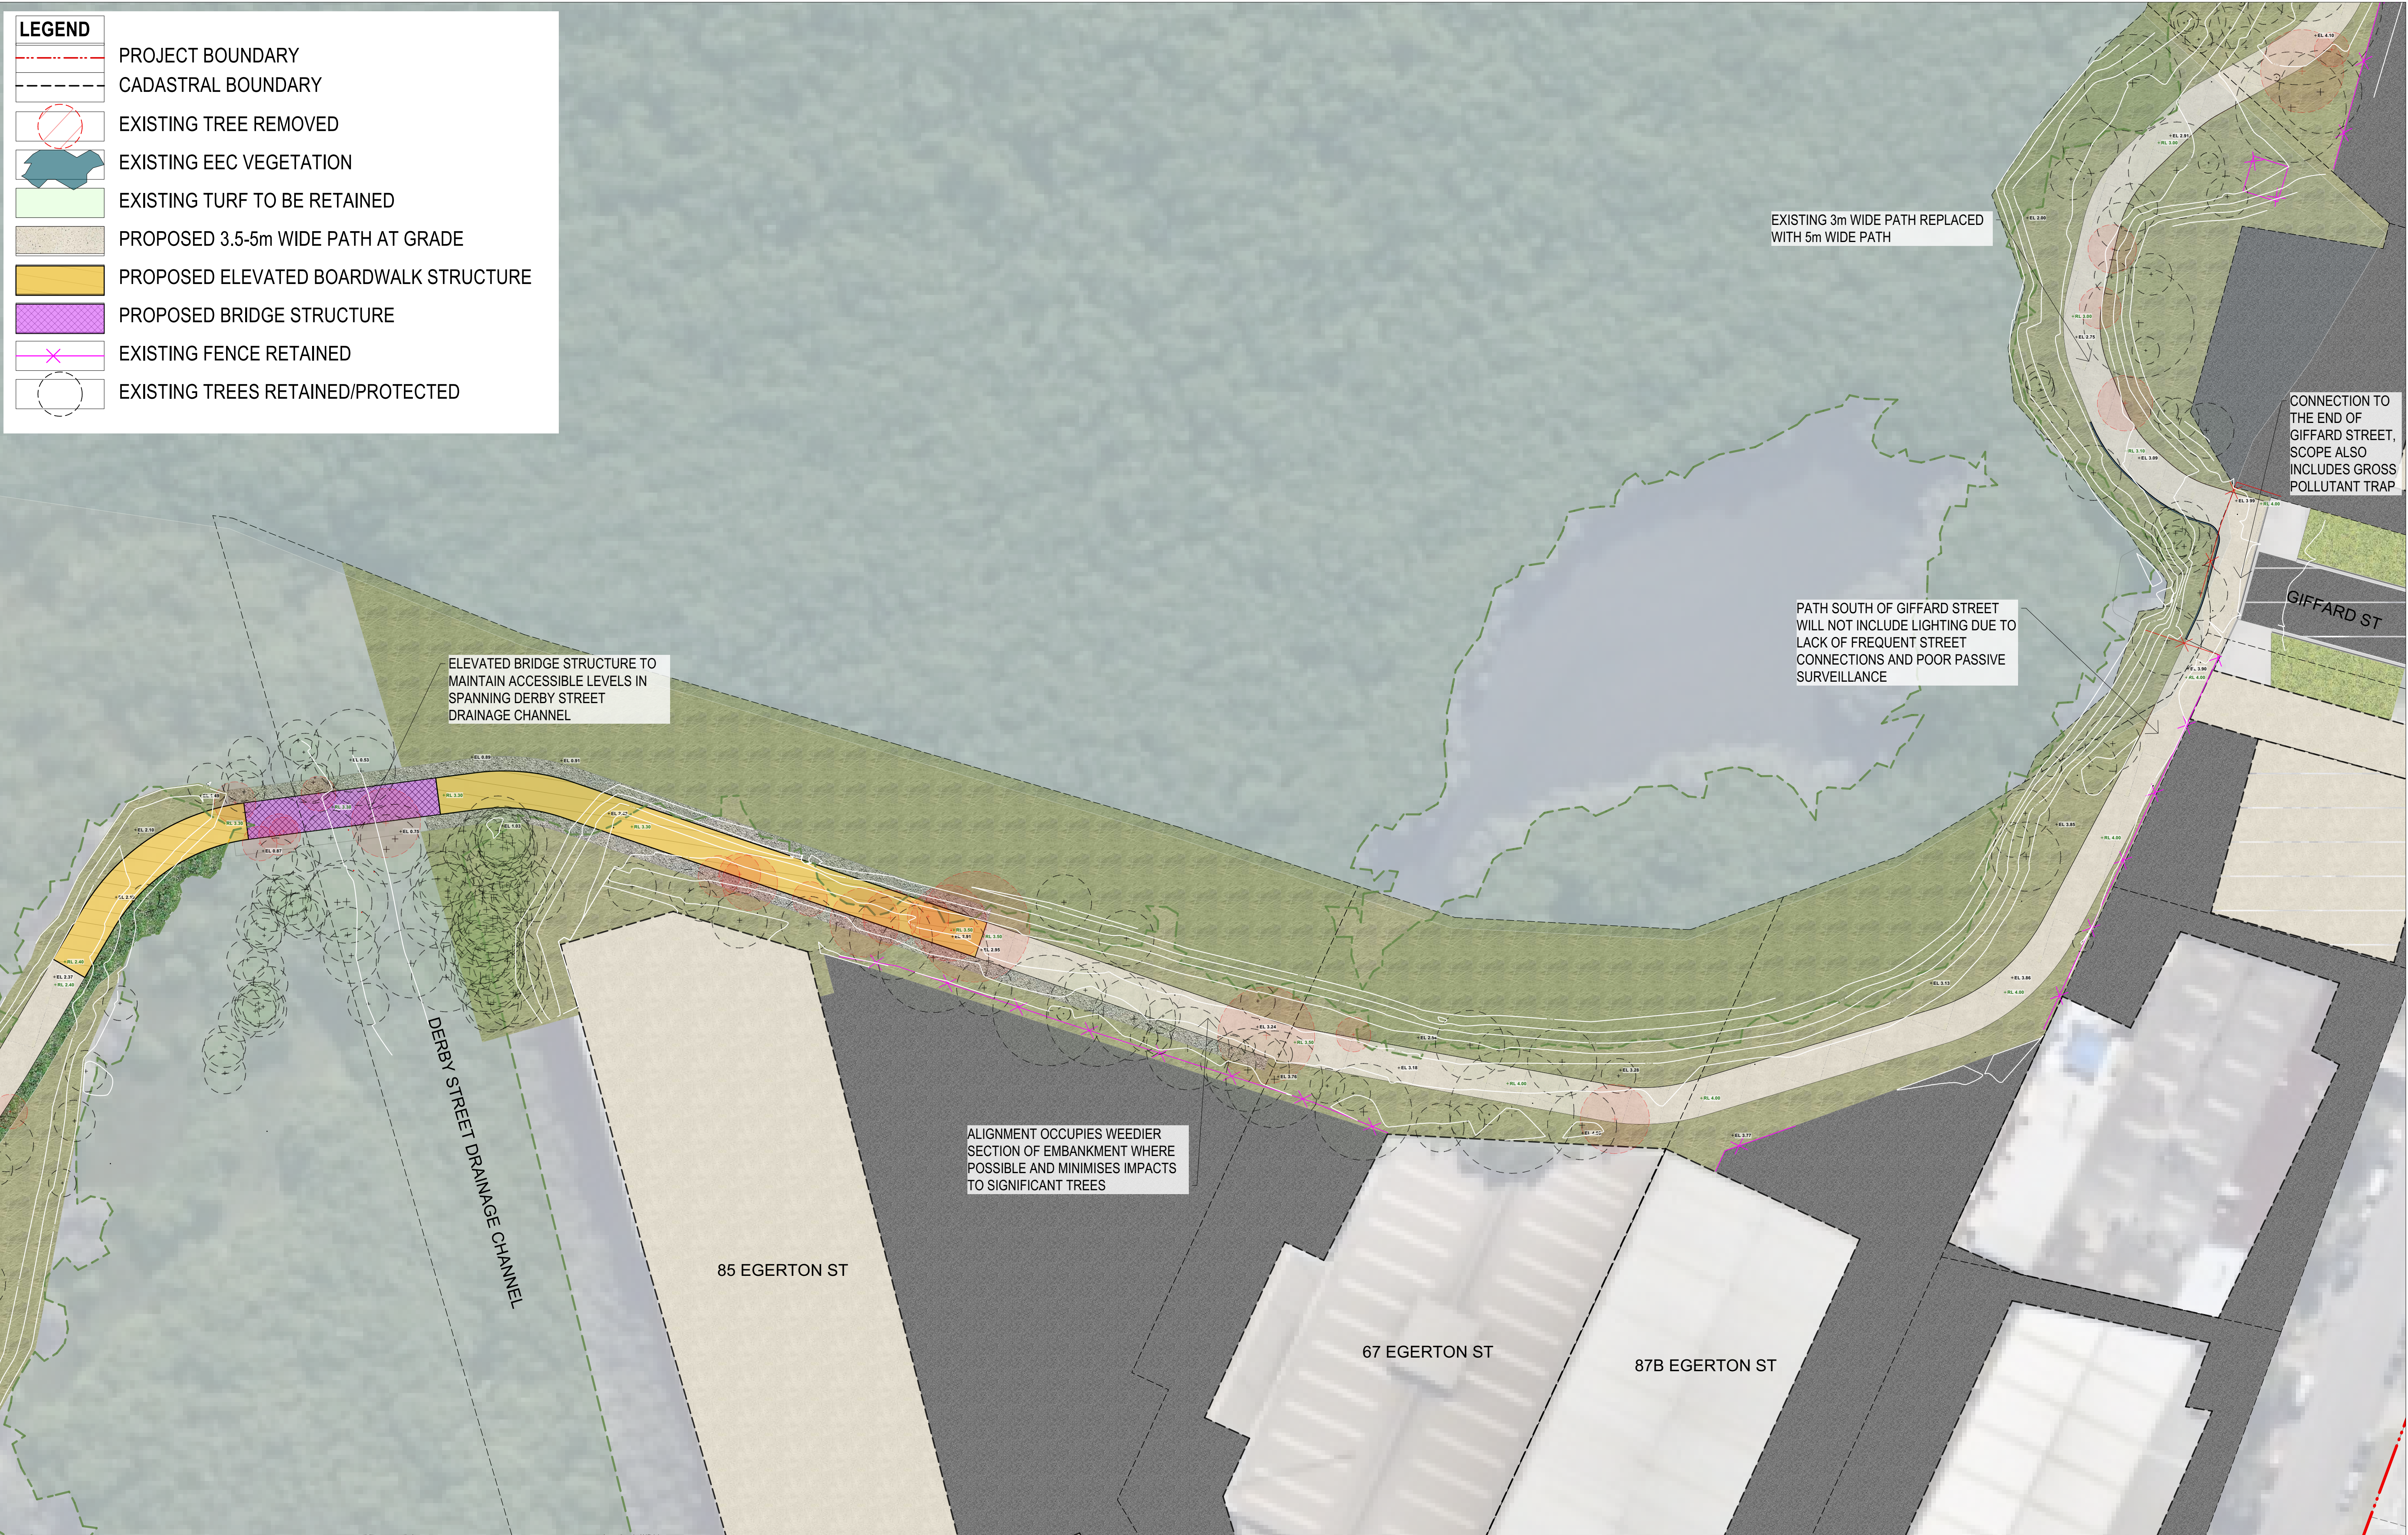

CITY OF PARRAMATTA

CITY ASSETS & OPERATIONS

CAPITAL PROJECTS DELIVERY

316 Victoria Road, Rydalmere NSW 2116 Australia

T 02 9906 5640

F 02 9519 6800

KEY PLAN

NOTES

DIAL BEFORE YOU DIG

SERVICES SHOWN ON THIS DRAWING ARE APPROXIMATE ONLY. THE EXACT LOCATION IS TO BE CONFIRMED ON SITE BY CONTRACTORS PRIOR TO COMMENCEMENT OF WORKS

ISSUE	DATE	DESCRIPTION	DRAWN

DESIGN APPROVAL

SUPERVISOR - LANDSCAPE ARCHITECTURE

CLIENT ACCEPTED

SENIOR PROJECT OFFICER TRANSPORT INFRASTRUCTURE PLANNING AND DESIGN

APPROVED FOR CONSTRUCTION

GROUP MANAGER - CAPITAL PROJECTS DELIVERY

STATUS

CONCEPT PLANS FOR EXHIBITION

SCALE

0 5 10 15 20 25 M

NORTH

PROJECT

DUCK RIVER NATURE TRAIL

EASTERN RIVERS

ADDRESS

SILVERWATER, NSW 2128

CLIENT

INFRASTRUCTURE PLANNING AND DESIGN

DRAWING

LANDSCAPE PLAN 3

PLAN No

03323

DRAWING No


LS52

SHEET SIZE

1:400 @A1

ISSUE/REVISION

A

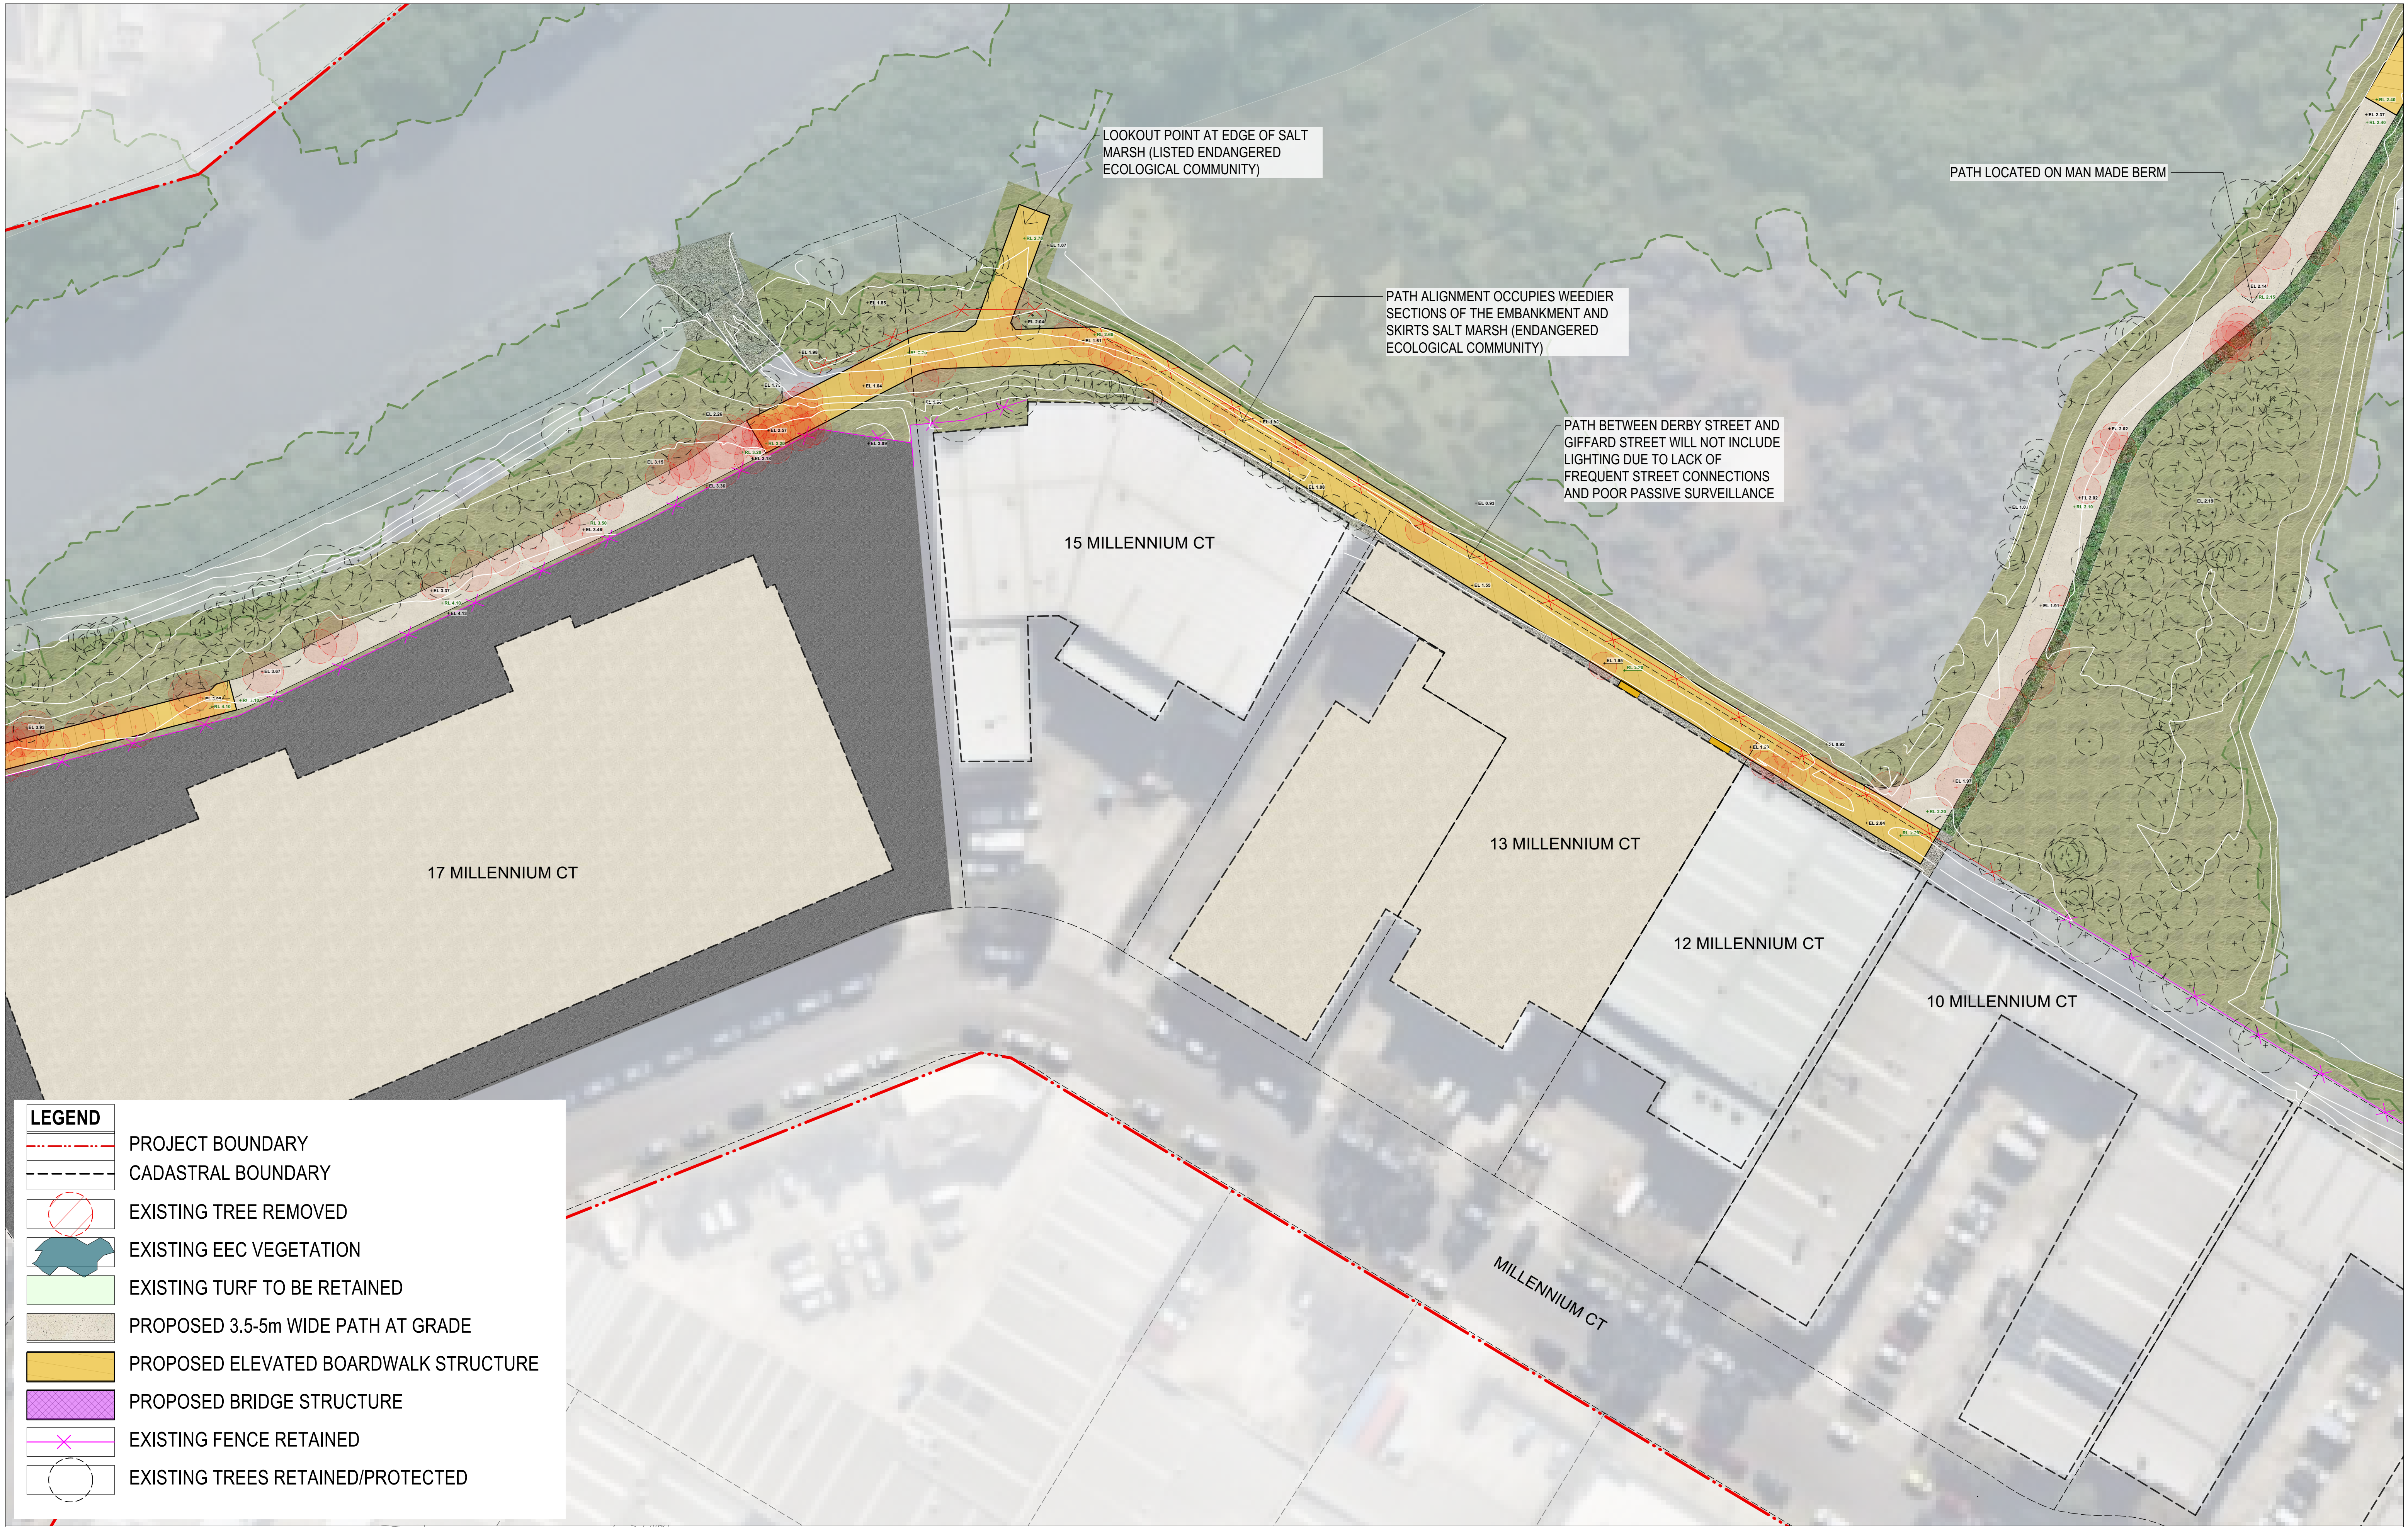

LEGEND

PROJECT BOUNDARY

CADASTRAL BOUNDARY

EXISTING TREE REMOVED

EXISTING EEC VEGETATION

EXISTING TURF TO BE RETAINED

PROPOSED 3.5-5m WIDE PATH AT GRADE

PROPOSED ELEVATED BOARDWALK STRUCTURE

PROPOSED BRIDGE STRUCTURE

EXISTING FENCE RETAINED

EXISTING TREES RETAINED/PROTECTED

CITY OF PARRAMATTA

CITY ASSETS & OPERATIONS
CAPITAL PROJECTS DELIVERY
316 Victoria Road, Rydalmere NSW 2116 Australia
T 02 9806 5640
F 02 9519 6800

KEY PLAN

NOTES

DIAL BEFORE YOU DIG
www.1100.com.au
The Essential First Step.

SERVICES SHOWN ON THIS DRAWING ARE APPROXIMATE ONLY. THE EXACT LOCATION IS TO BE CONFIRMED ON SITE BY CONTRACTORS PRIOR TO COMMENCEMENT OF WORKS

ISSUE	DATE	DESCRIPTION	DRAWN

DESIGN APPROVAL

SUPERVISOR - LANDSCAPE ARCHITECTURE

CLIENT ACCEPTED

SENIOR PROJECT OFFICER TRANSPORT INFRASTRUCTURE PLANNING AND DESIGN

APPROVED FOR CONSTRUCTION

GROUP MANAGER - CAPITAL PROJECTS DELIVERY

STATUS

CONCEPT PLANS FOR EXHIBITION

SCALE

0 5 10 15 20 25 M

NORTH

PROJECT

DUCK RIVER NATURE TRAIL
EASTERN RIVERS

ADDRESS

SILVERWATER, NSW 2128

CLIENT

INFRASTRUCTURE PLANNING AND DESIGN

DRAWING

LANDSCAPE PLAN 4

PLAN No

03323

DRAWING No

LS53

SHEET SIZE

1:400 @A1

ISSUE/REVISION

A



LEGEND

PROJECT BOUNDARY

CADASTRAL BOUNDARY

EXISTING TREE REMOVED

EXISTING EEC VEGETATION

EXISTING TURF TO BE RETAINED

PROPOSED 3.5-5m WIDE PATH AT GRADE

PROPOSED ELEVATED BOARDWALK STRUCTURE

PROPOSED BRIDGE STRUCTURE

EXISTING FENCE RETAINED

EXISTING TREES RETAINED/PROTECTED

CITY OF PARRAMATTA


CITY ASSETS & OPERATIONS

CAPITAL PROJECTS DELIVERY

316 Victoria Road, Rydalmere NSW 2116 Australia

T 02 9806 5640

F 02 9519 6800

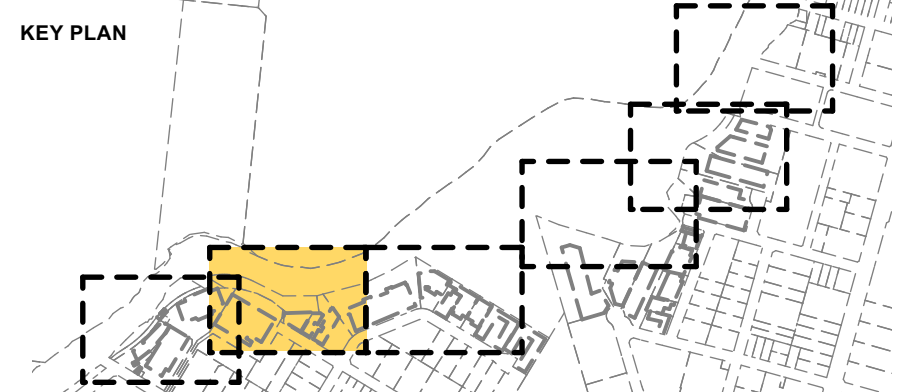

NOTES

DIAL BEFORE YOU DIG

The Essential First Step.

DIAL BEFORE YOU DIG

SERVICES SHOWN ON THIS DRAWING ARE APPROXIMATE ONLY. THE EXACT LOCATION IS TO BE CONFIRMED ON SITE BY CONTRACTORS PRIOR TO COMMENCEMENT OF WORKS

ISSUE	DATE	DESCRIPTION	DRAWN

DESIGN APPROVAL

SUPERVISOR - LANDSCAPE ARCHITECTURE

CLIENT ACCEPTED

SENIOR PROJECT OFFICER TRANSPORT INFRASTRUCTURE PLANNING AND DESIGN

APPROVED FOR CONSTRUCTION

GROUP MANAGER - CAPITAL PROJECTS DELIVERY

STATUS

CONCEPT PLANS FOR EXHIBITION

SCALE

0 5 10 15 20 25 M

NORTH

PROJECT

DUCK RIVER NATURE TRAIL

EASTERN RIVERS

ADDRESS

SILVERWATER, NSW 2128

CLIENT

INFRASTRUCTURE PLANNING AND DESIGN

DRAWING

LANDSCAPE PLAN 5

PLAN No

03323

DRAWING No


LS54

SHEET SIZE

1:400 @A1

ISSUE/REVISION


A

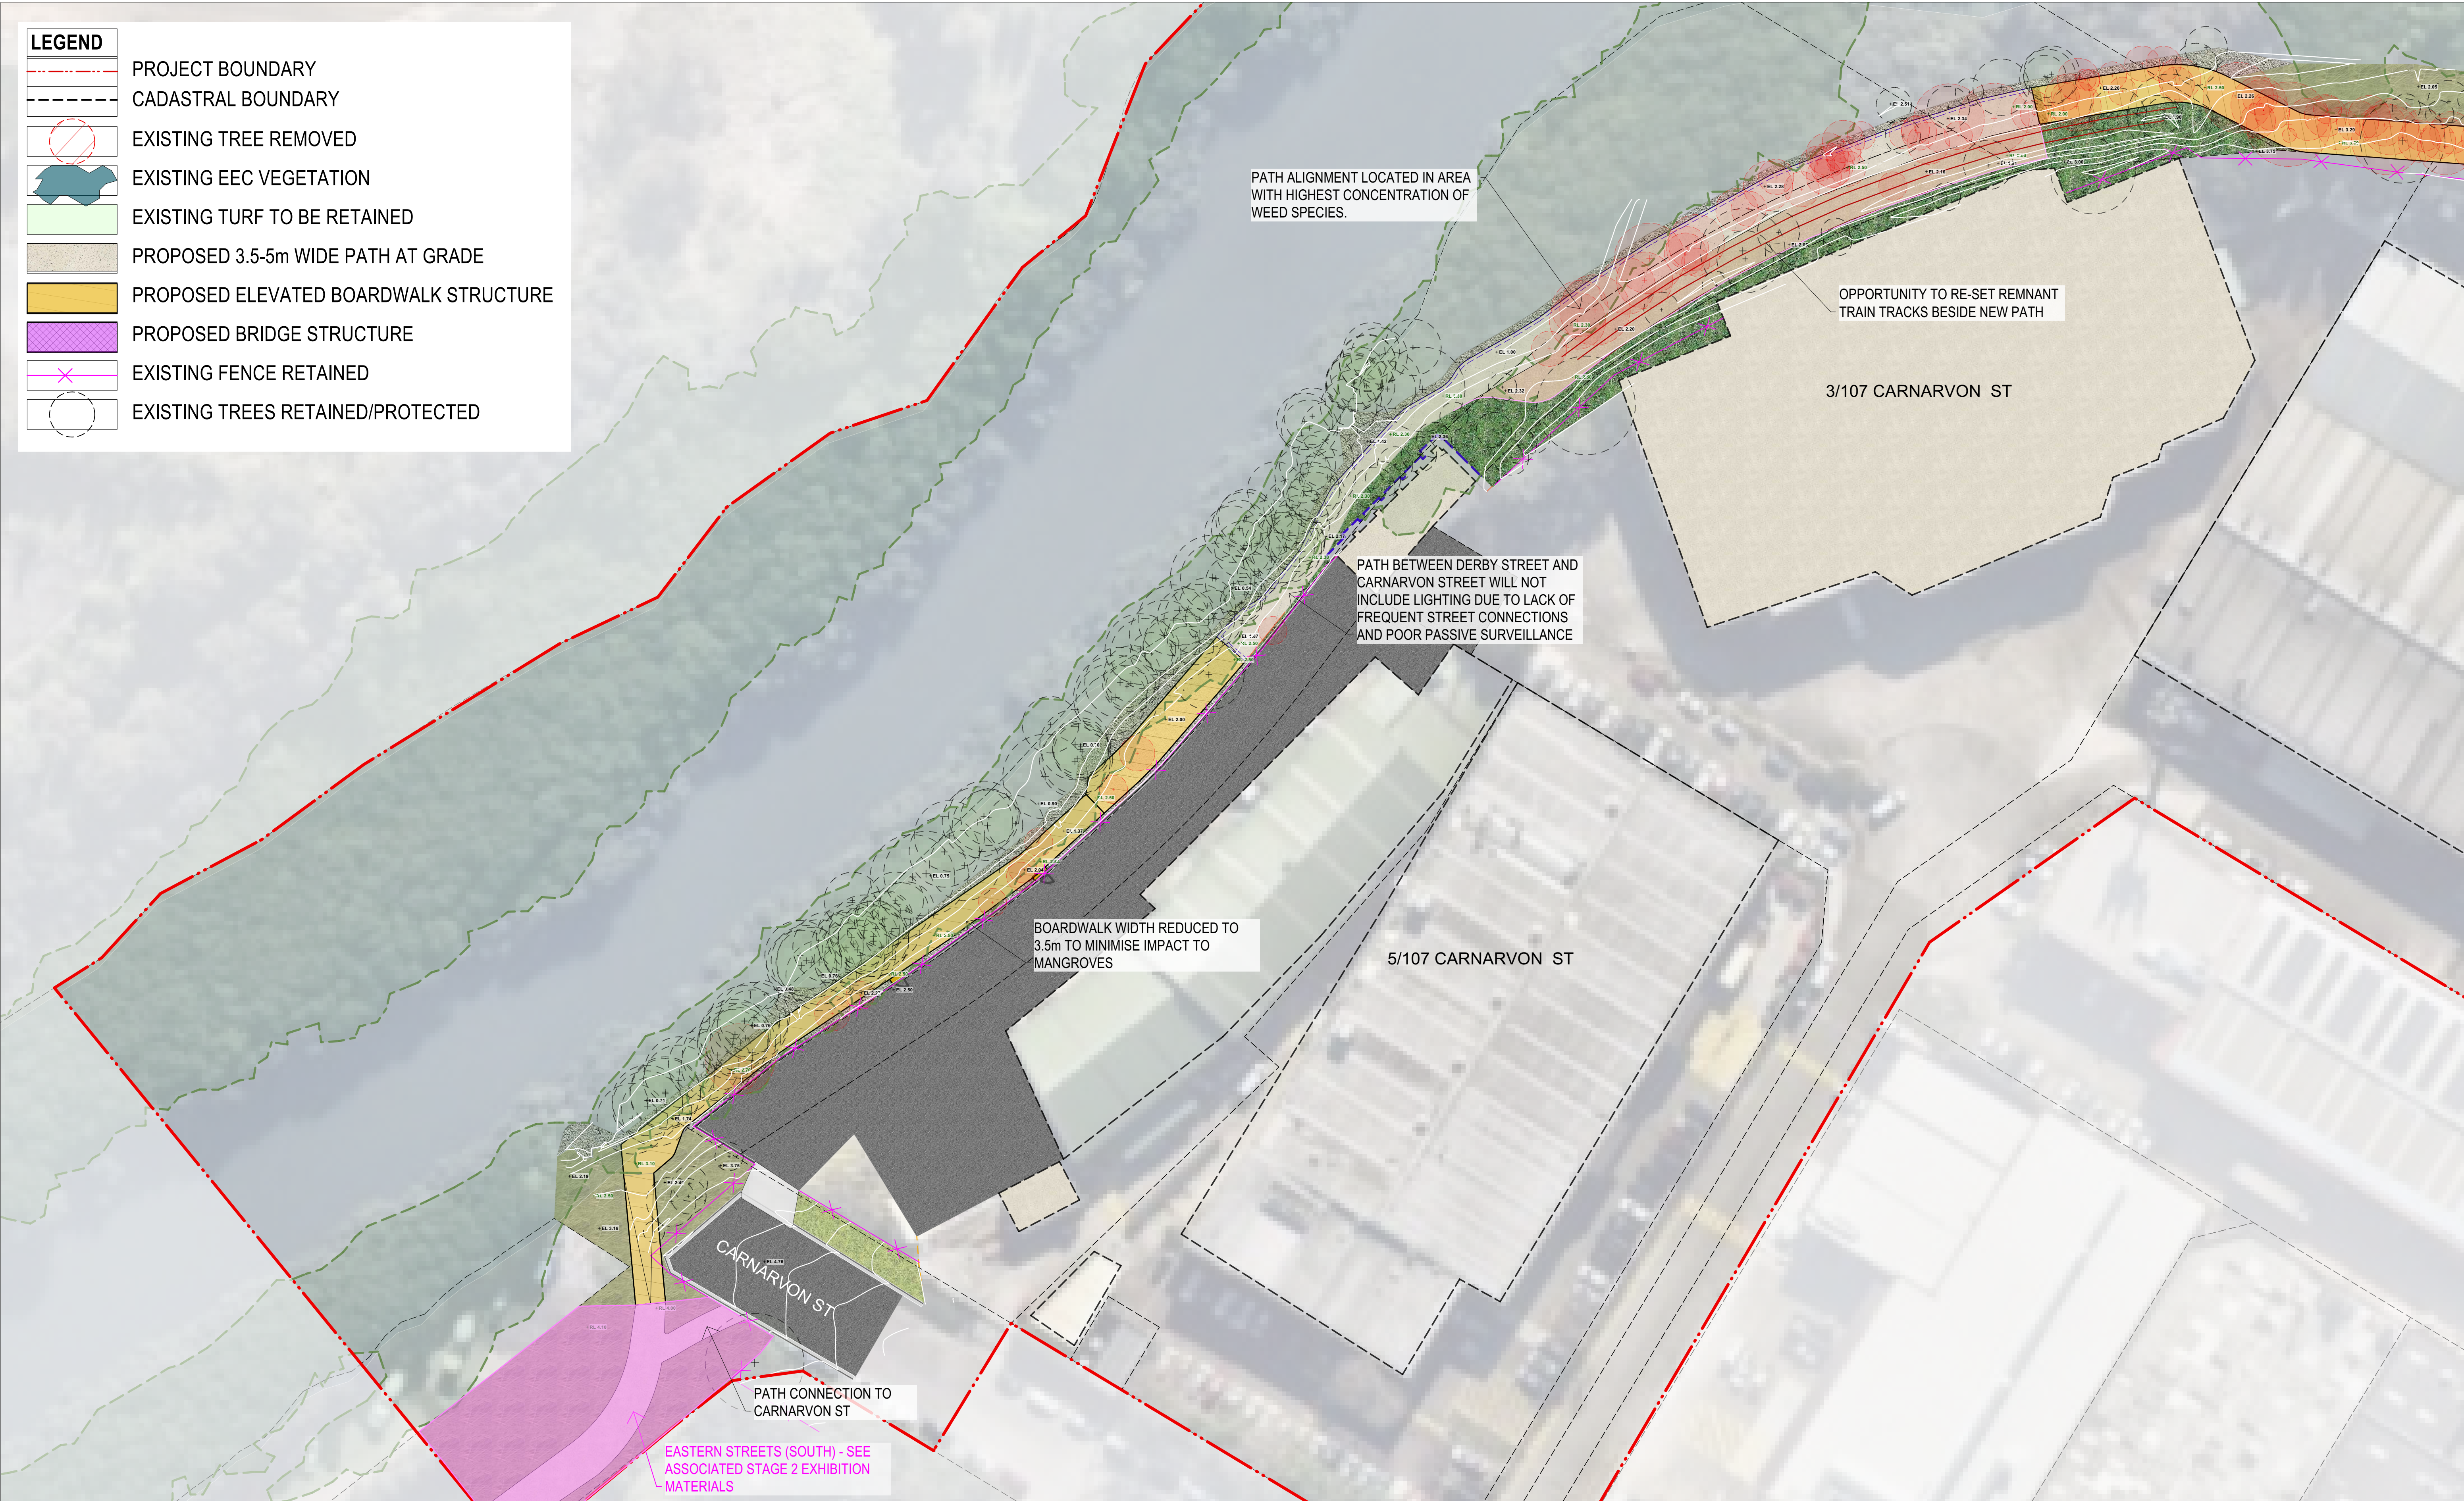

LEGEND

POTENTIAL LOCATIONS FOR NATIVE REVEGETATION






CITY OF PARRAMATTA

CITY ASSETS & OPERATIONS
CAPITAL PROJECTS DELIVERY
316 Victoria Road, Rydalmere NSW 2116 Australia
T 02 9806 5640
F 02 9519 6800

KEY PLAN

NOTES



DIAL BEFORE YOU DIG
SERVICES SHOWN ON THIS DRAWING ARE APPROXIMATE ONLY.
THE EXACT LOCATION IS TO BE CONFIRMED ON SITE BY
CONTRACTORS PRIOR TO COMMENCEMENT OF WORKS

ISSUE	DATE	DESCRIPTION	DRAWN

DESIGN APPROVAL

SUPERVISOR - LANDSCAPE ARCHITECTURE

CLIENT ACCEPTED

SENIOR PROJECT OFFICER TRANSPORT INFRASTRUCTURE PLANNING AND DESIGN

APPROVED FOR CONSTRUCTION

GROUP MANAGER - CAPITAL PROJECTS DELIVERY


STATUS

CONCEPT PLANS FOR EXHIBITION

SCALE

0 50 75 100 M

NORTH

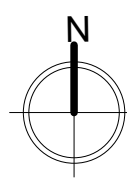

PROJECT

DUCK RIVER NATURE TRAIL
EASTERN RIVERS

ADDRESS

SILVERWATER, NSW 2128

CLIENT

INFRASTRUCTURE PLANNING AND DESIGN

DRAWING

POTENTIAL REVEGETATION
PLAN

PLAN No

03323

DRAWING No

LS 102

SHEET SIZE

1:1750@A1

ISSUE/REVISION

A