


KLEINS ROAD CORRIDOR - NORTH PARRAMATTA - RE-EXHIBITION



Fleet Street Draft Concept Design

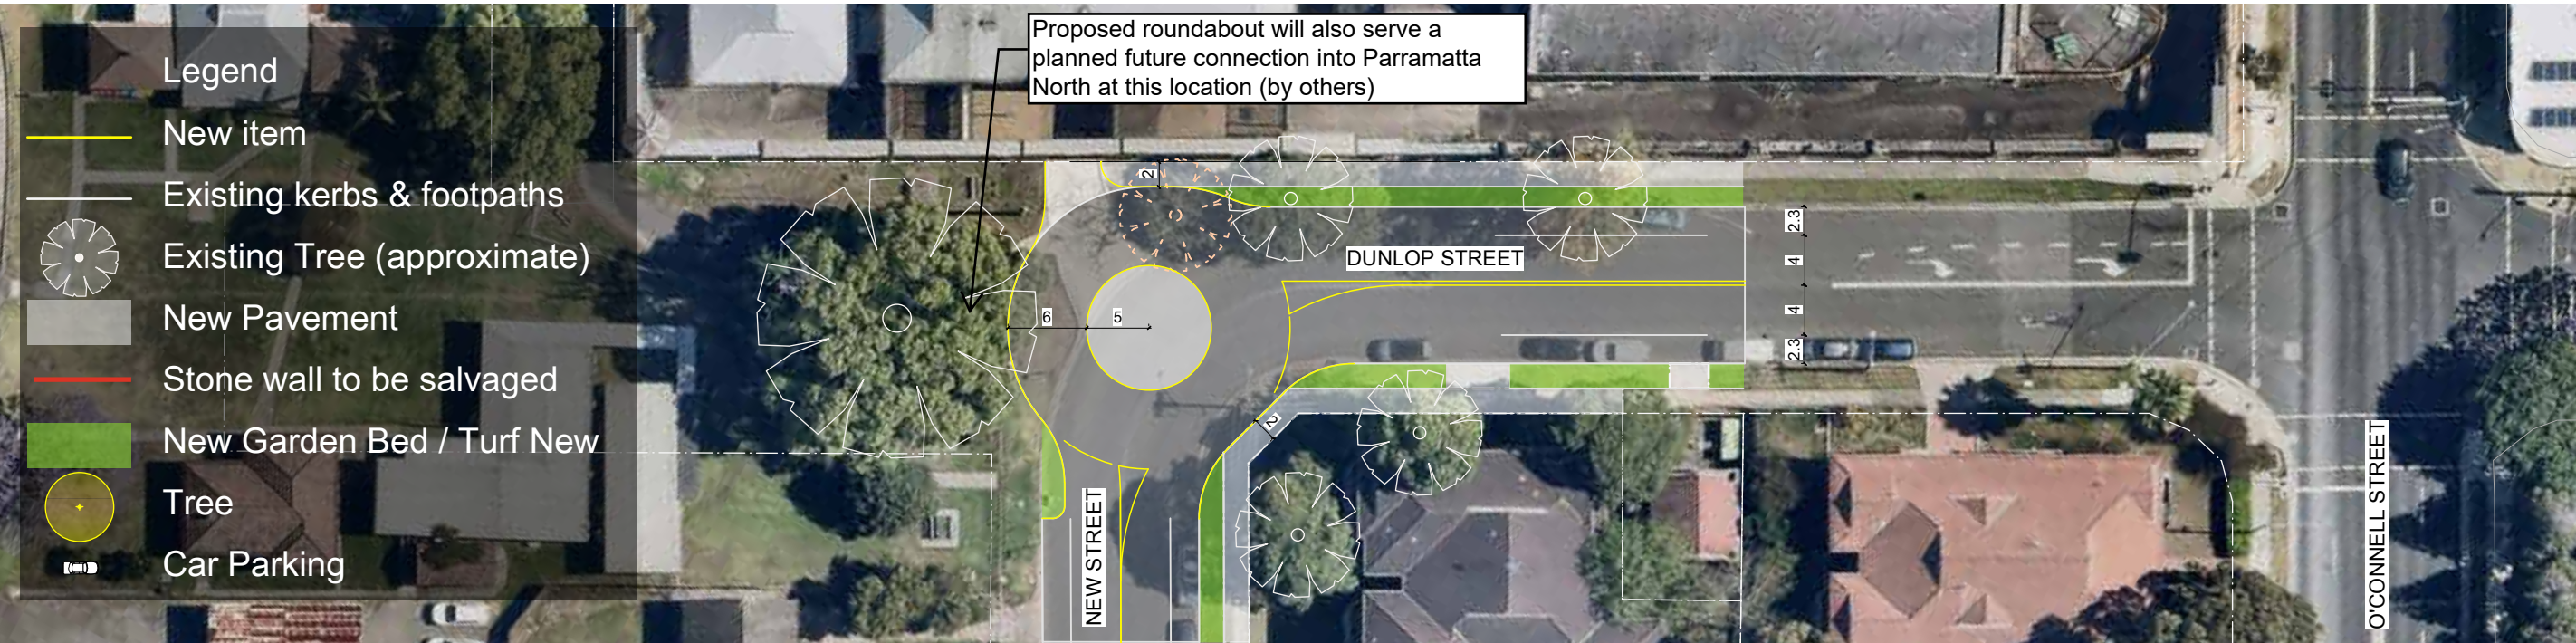

Dunlop Street Draft Concept Design