

This drawing is to be read in conjunction with all landscape architecture, structural, technical specifications and other consultant drawings. Please check and verify all dimensions and site conditions prior to the commencement of any work. Do not scale drawings – refer to figured dimensions only. Please refer to OCULUS if any discrepancies are noted in the project drawing. Unless otherwise noted this drawing is not for construction. Services shown on this drawing are approximate only, the exact location is to be confirmed on-site by contractor prior to commencement – before you dig (byda.com.au).
© 2024

PROJECT S25-012
PARRAMATTA CIVIC LINK BLOCK 3
HORWOOD PL, PARRAMATTA

STATUS
80% DESIGN DEVELOPMENT

CLIENT
CITY OF PARRAMATTA

PROJECT TEAM
ARCADIS


ISSUE DATE AMENDMENT
1 03.10.25 100% DD

BY APPROVED
GF KS/MW


DRAWING TITLE
LANDSCAPE SECTION - KEY PLAN

DRAWING NUMBER
L700

REVISION
1

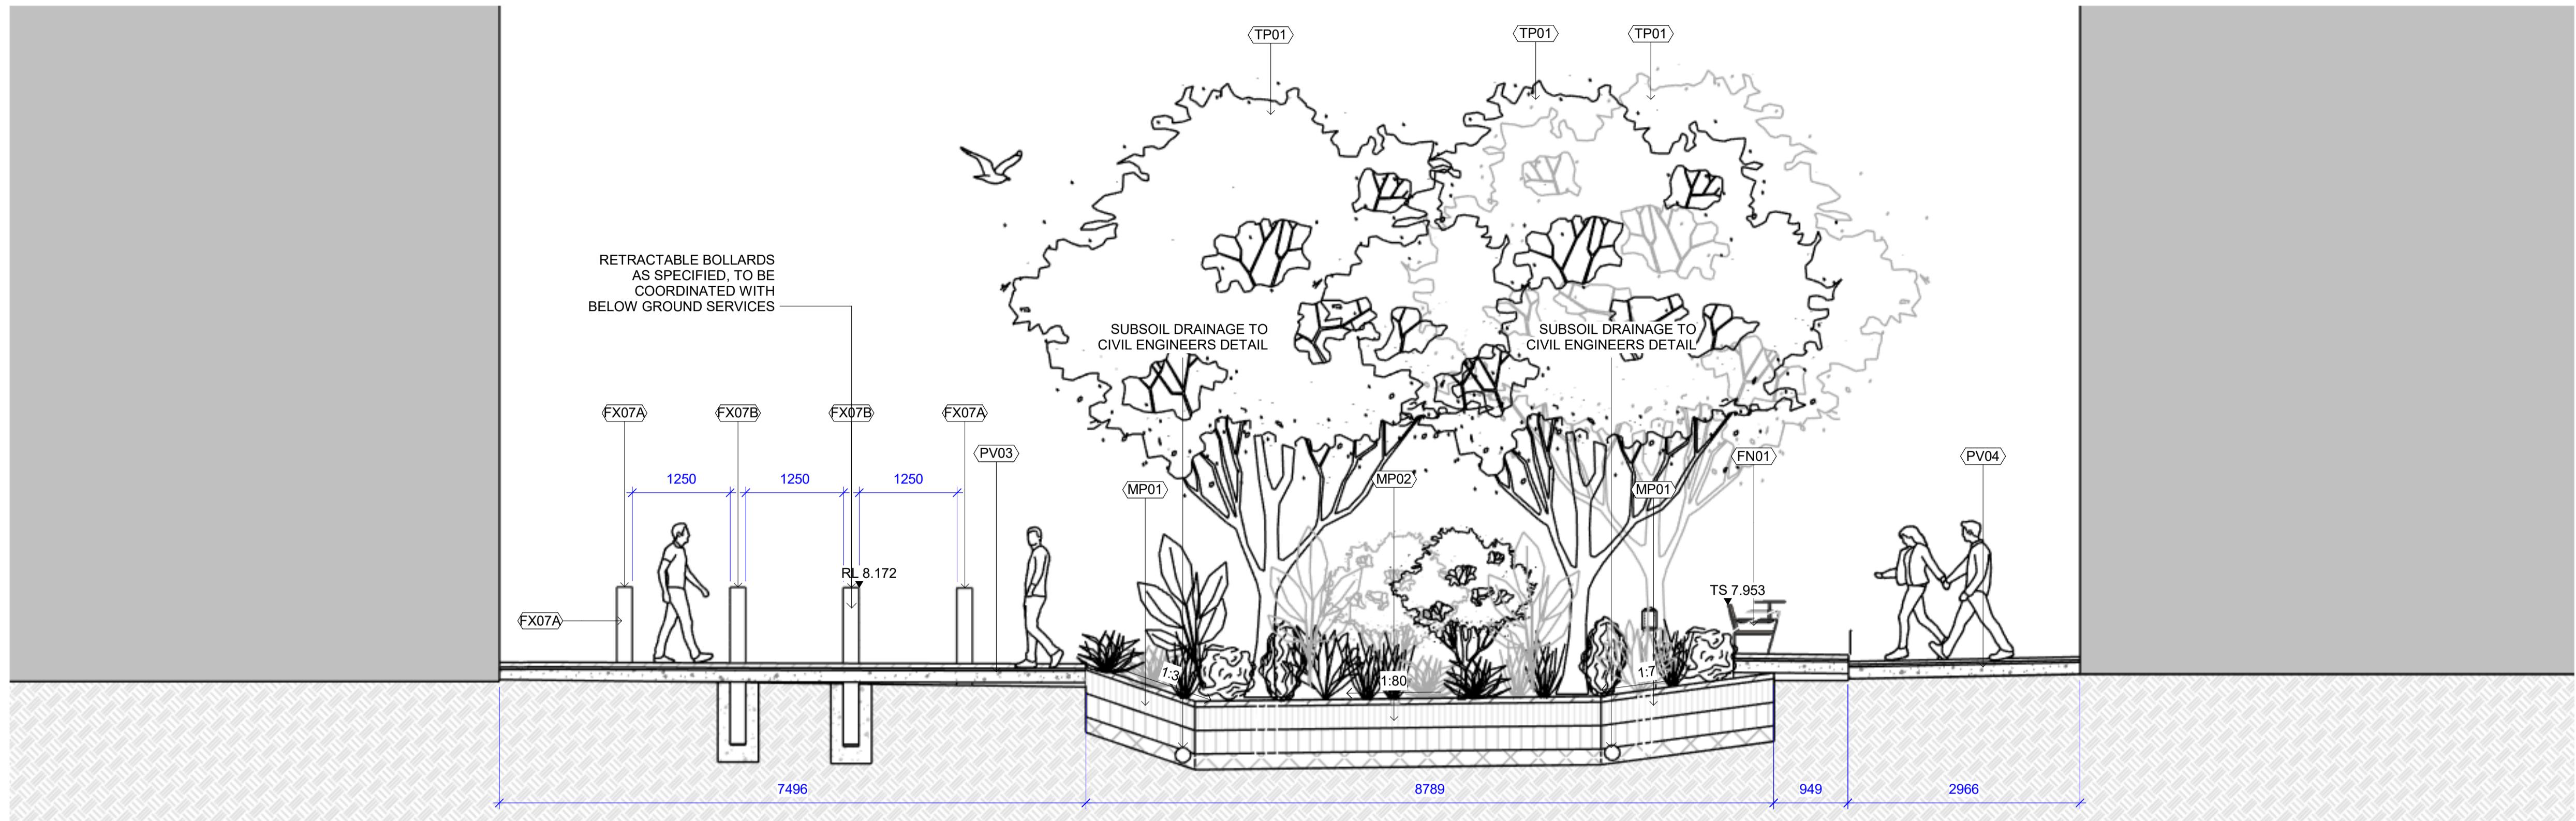

1 WSUD RAINGARDEN SECTION 1
L700 1 : 50

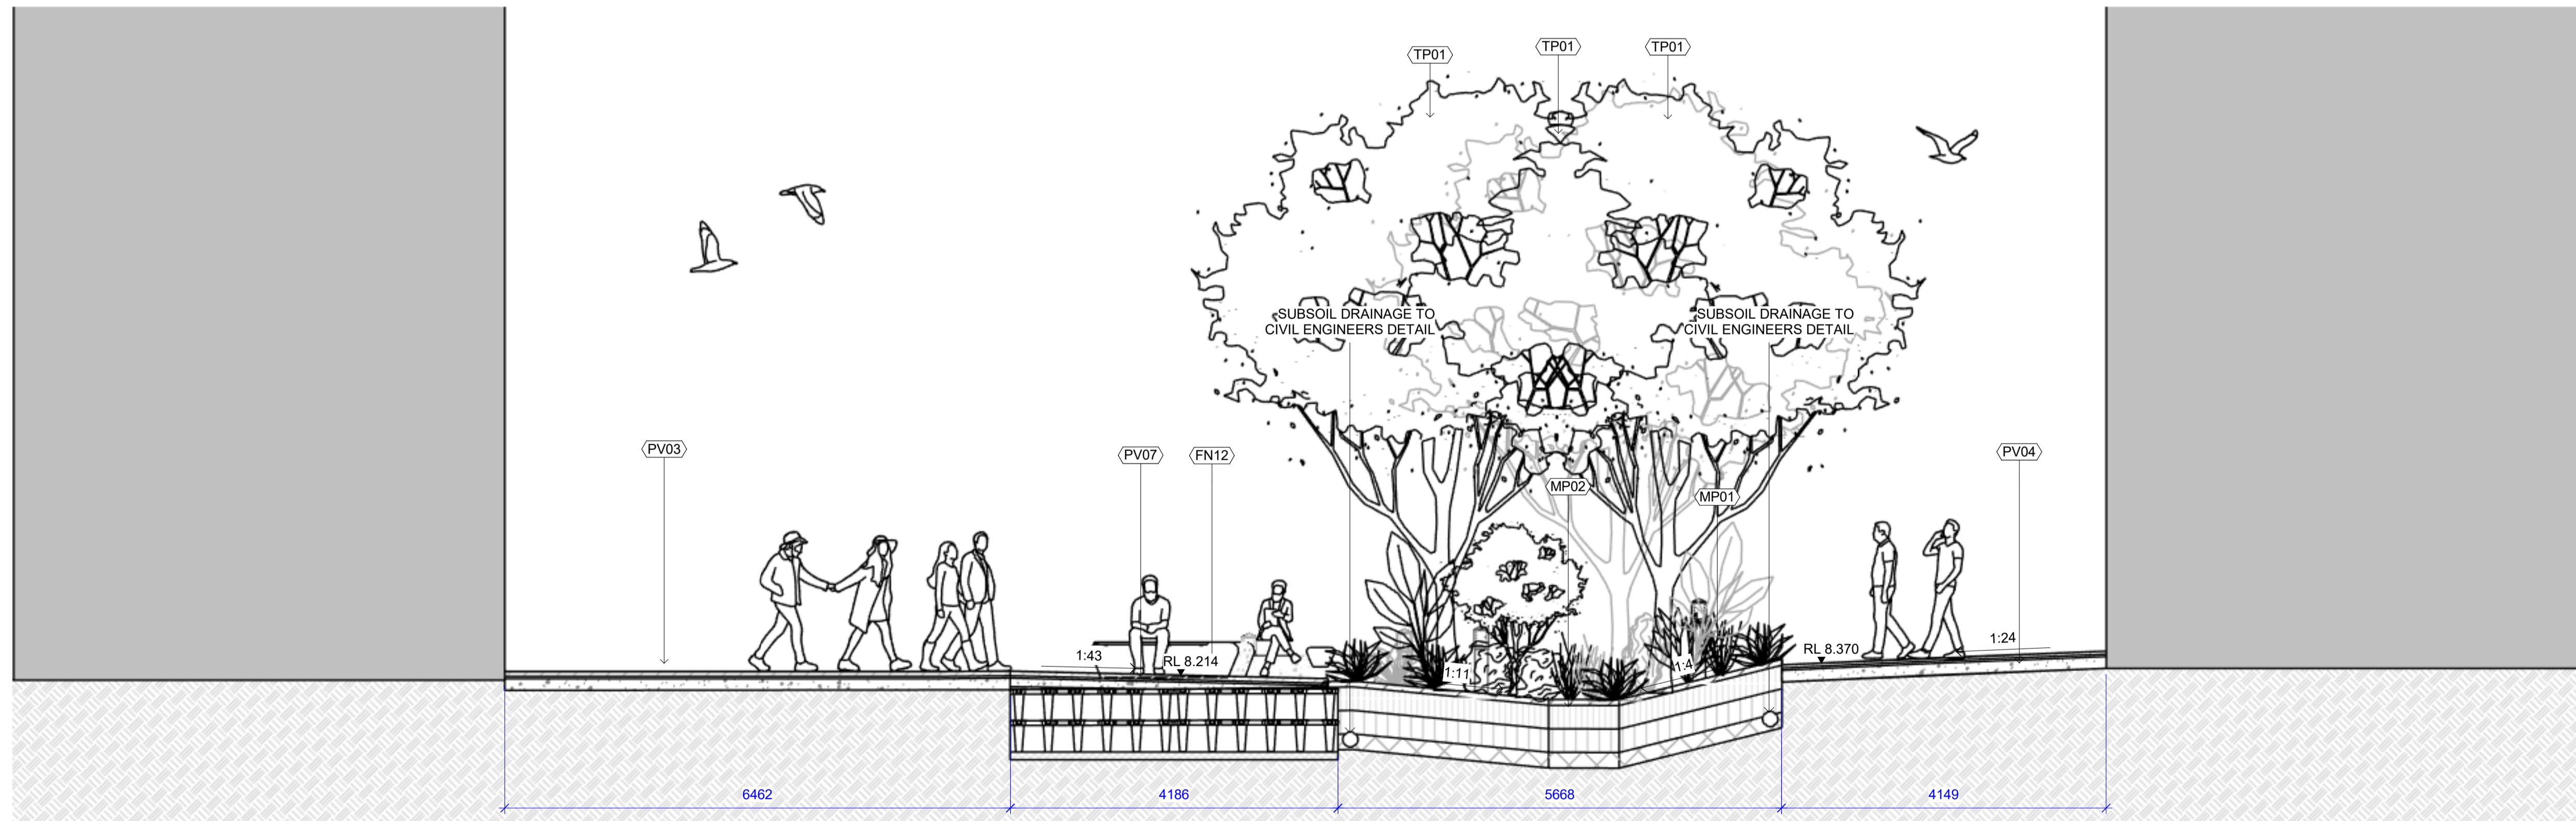

2 WSUD RAINGARDEN SECTION 2
L700 1 : 50

This drawing is to be read in conjunction with all landscape architectural, structural, technical specifications and other consultant drawings. Please check and verify all dimensions and site conditions prior to the commencement of any work. Do not scale drawings – refer to figured dimensions only. Please refer to OCULUS for any discrepancies in location before proceeding. Unless otherwise noted this drawing is not for construction. Services shown on this drawing are approximate only, the exact location is to be confirmed on-site by contractor prior to commencement – before you dig (byda.com.au).
© 2024



PROJECT 225-012

PARRAMATTA CIVIC LINK BLOCK 3

HORWOOD PL, PARRAMATTA

STATUS

80% DESIGN DEVELOPMENT

CLIENT

CITY OF PARRAMATTA

PROJECT TEAM

ISSUE DATE AMENDMENT

1 03.09.25 95% DD

2 03.10.25 100% DD

BY APPROVED

GF KSMW

GF KSMW

DRAWING TITLE



LANDSCAPE SECTION

DRAWING NUMBER


L701

REVISION

2

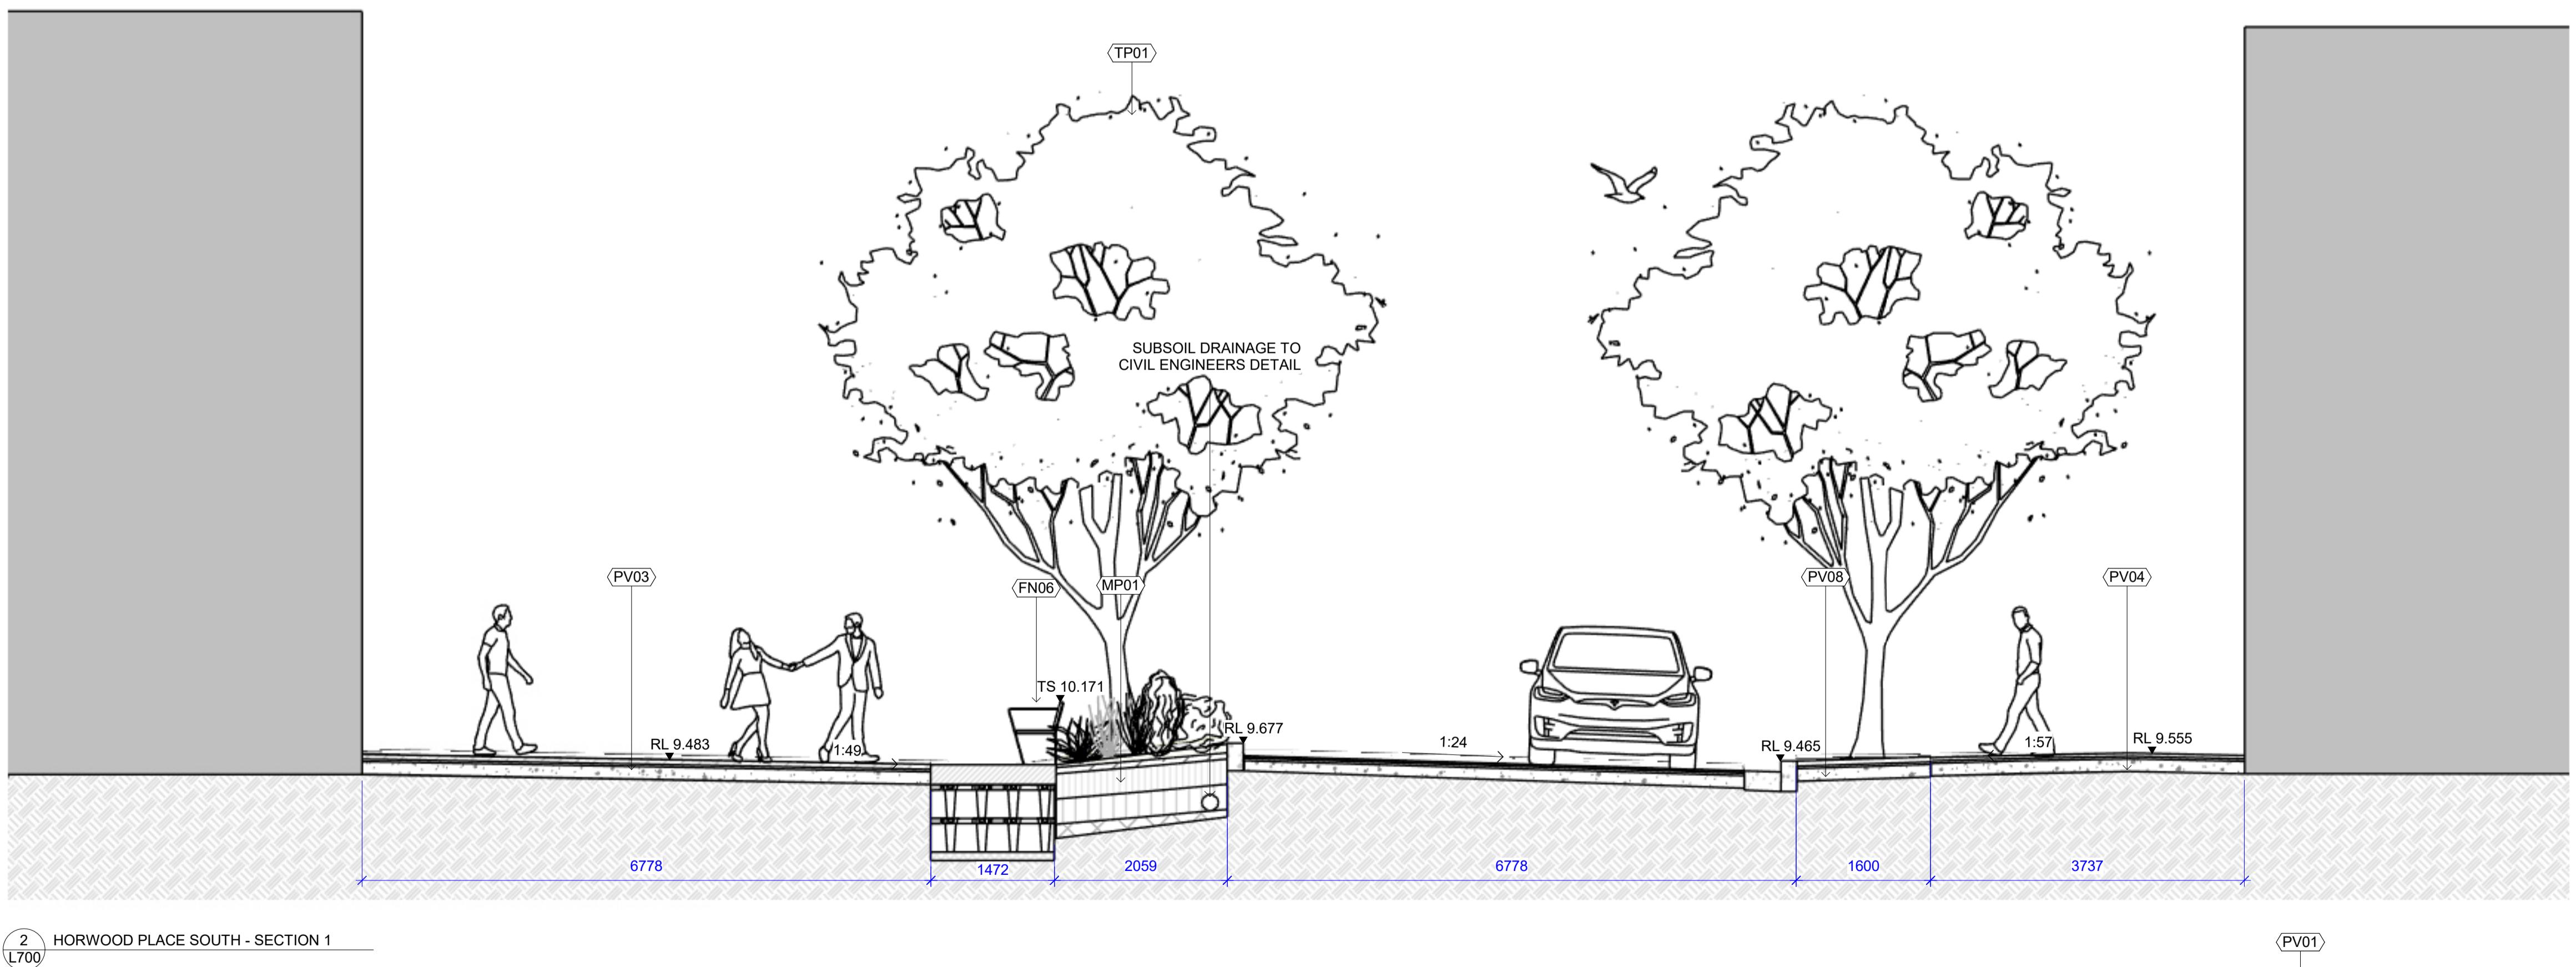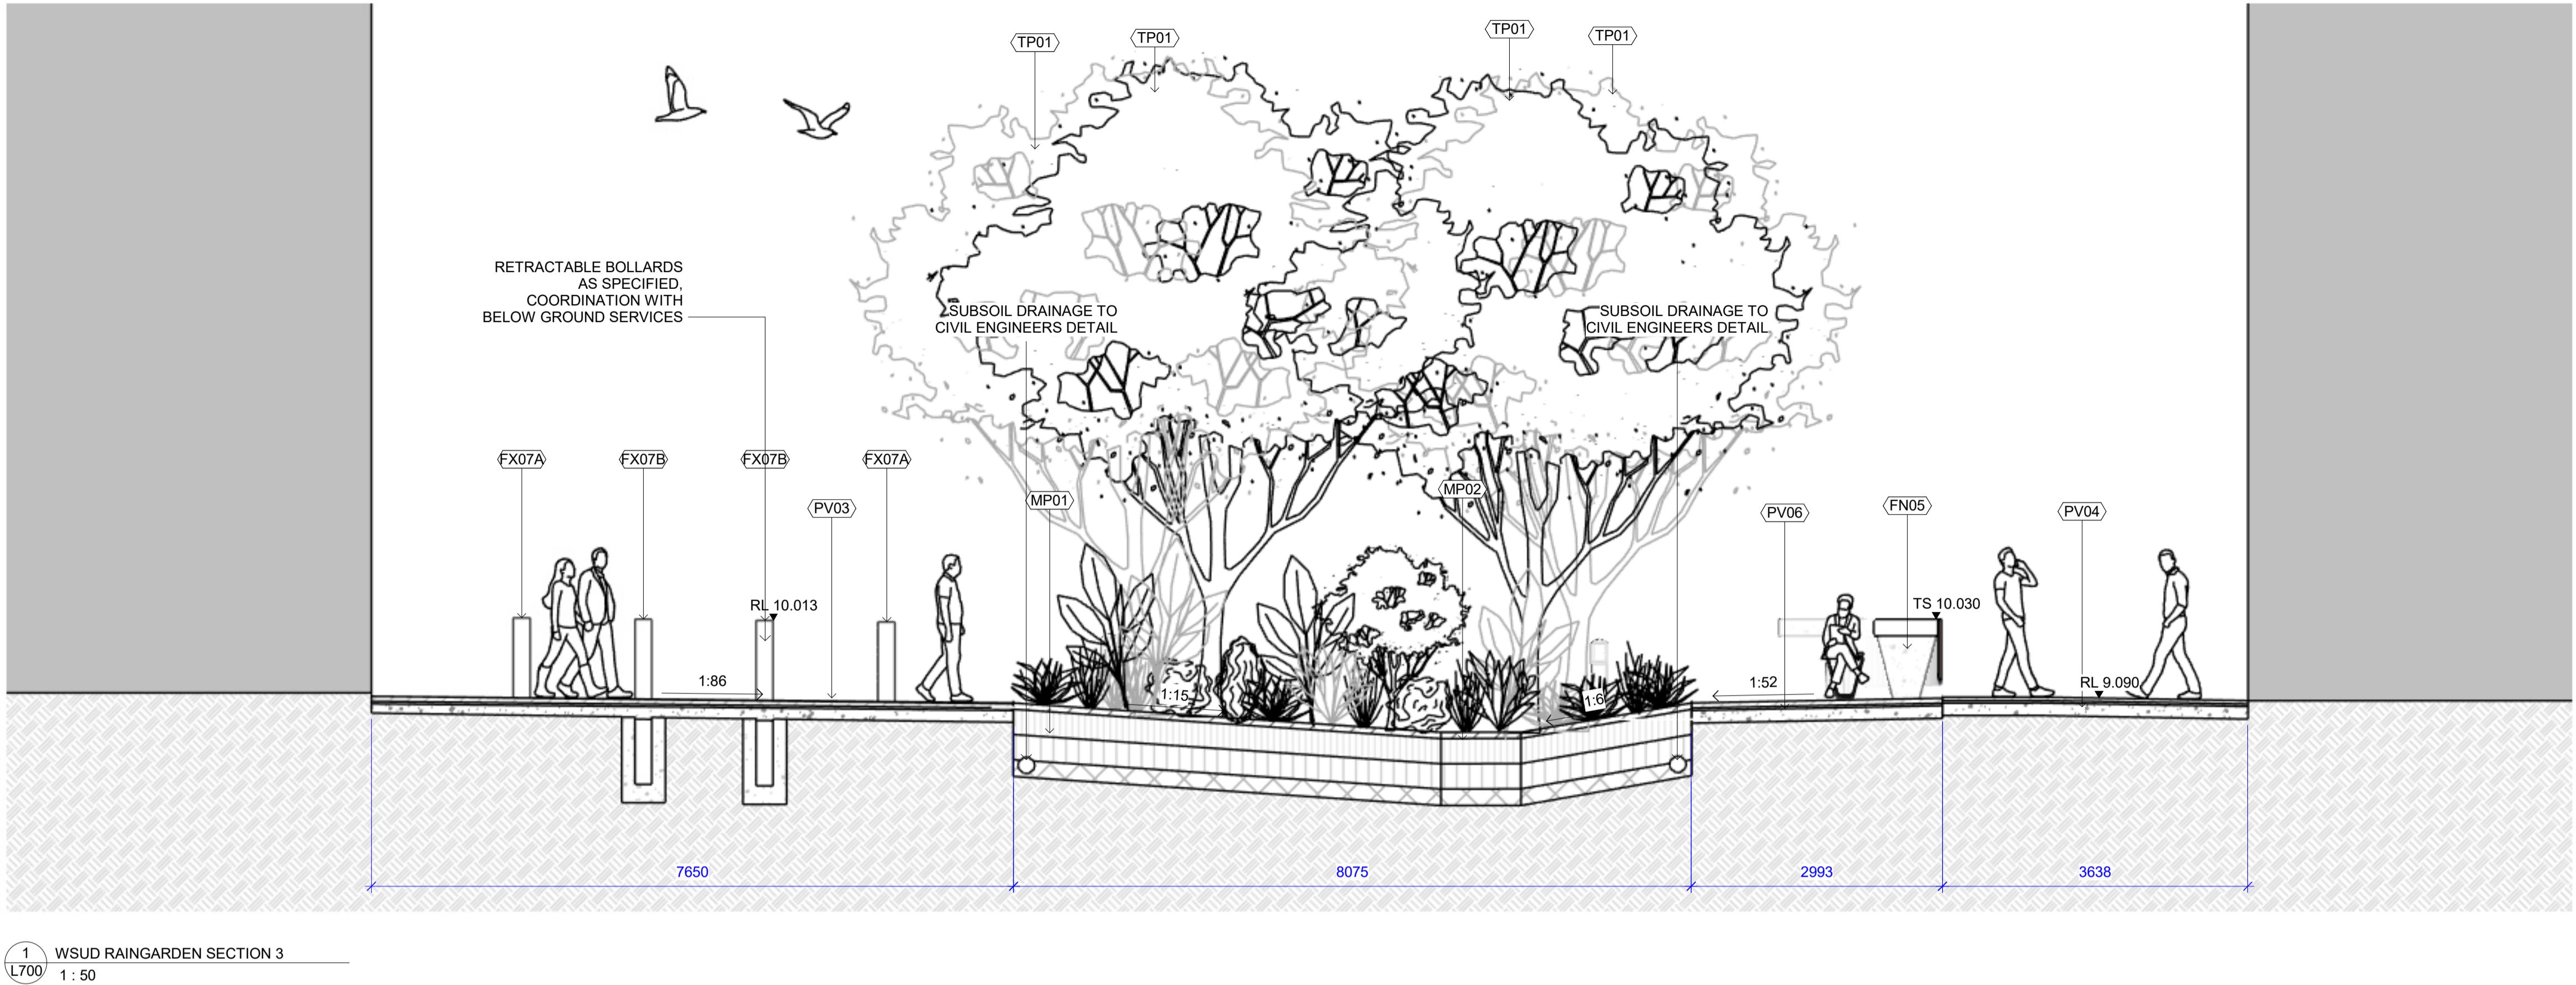

This drawing is to be read in conjunction with all landscape architectural, technical, and other consultant drawings. Please check and verify all dimensions and site conditions prior to the commencement of any work. Do not scale drawings – refer to figured dimensions only. Please refer to OCULUS if any discrepancies arise in relation to this drawing. Unless otherwise noted this drawing is not for construction. Services shown on this drawing are approximate only, the exact location is to be confirmed on-site by contractor prior to commencement – before you dig (byda.com.au).
© 2024

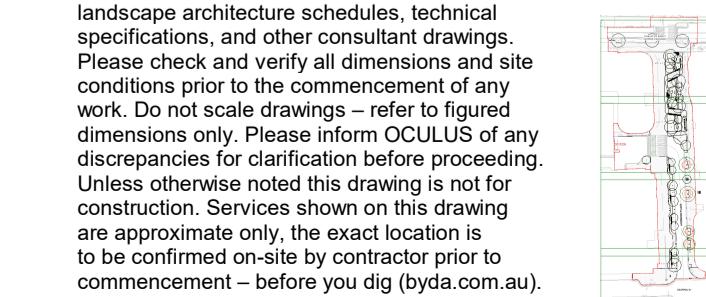

PROJECT 825-012
PARRAMATTA CIVIC LINK BLOCK 3
HORWOOD PL, PARRAMATTA

STATUS
80% DESIGN DEVELOPMENT

CLIENT
CITY OF PARRAMATTA

PROJECT TEAM
ARCADIS


ISSUE DATE AMENDMENT
1 03.09.25 95% DD
2 03.10.25 100% DD

BY APPROVED
GF KS/MW
GF KS/MW

DRAWING TITLE
LANDSCAPE SECTION

DRAWING NUMBER
L702

REVISION
2

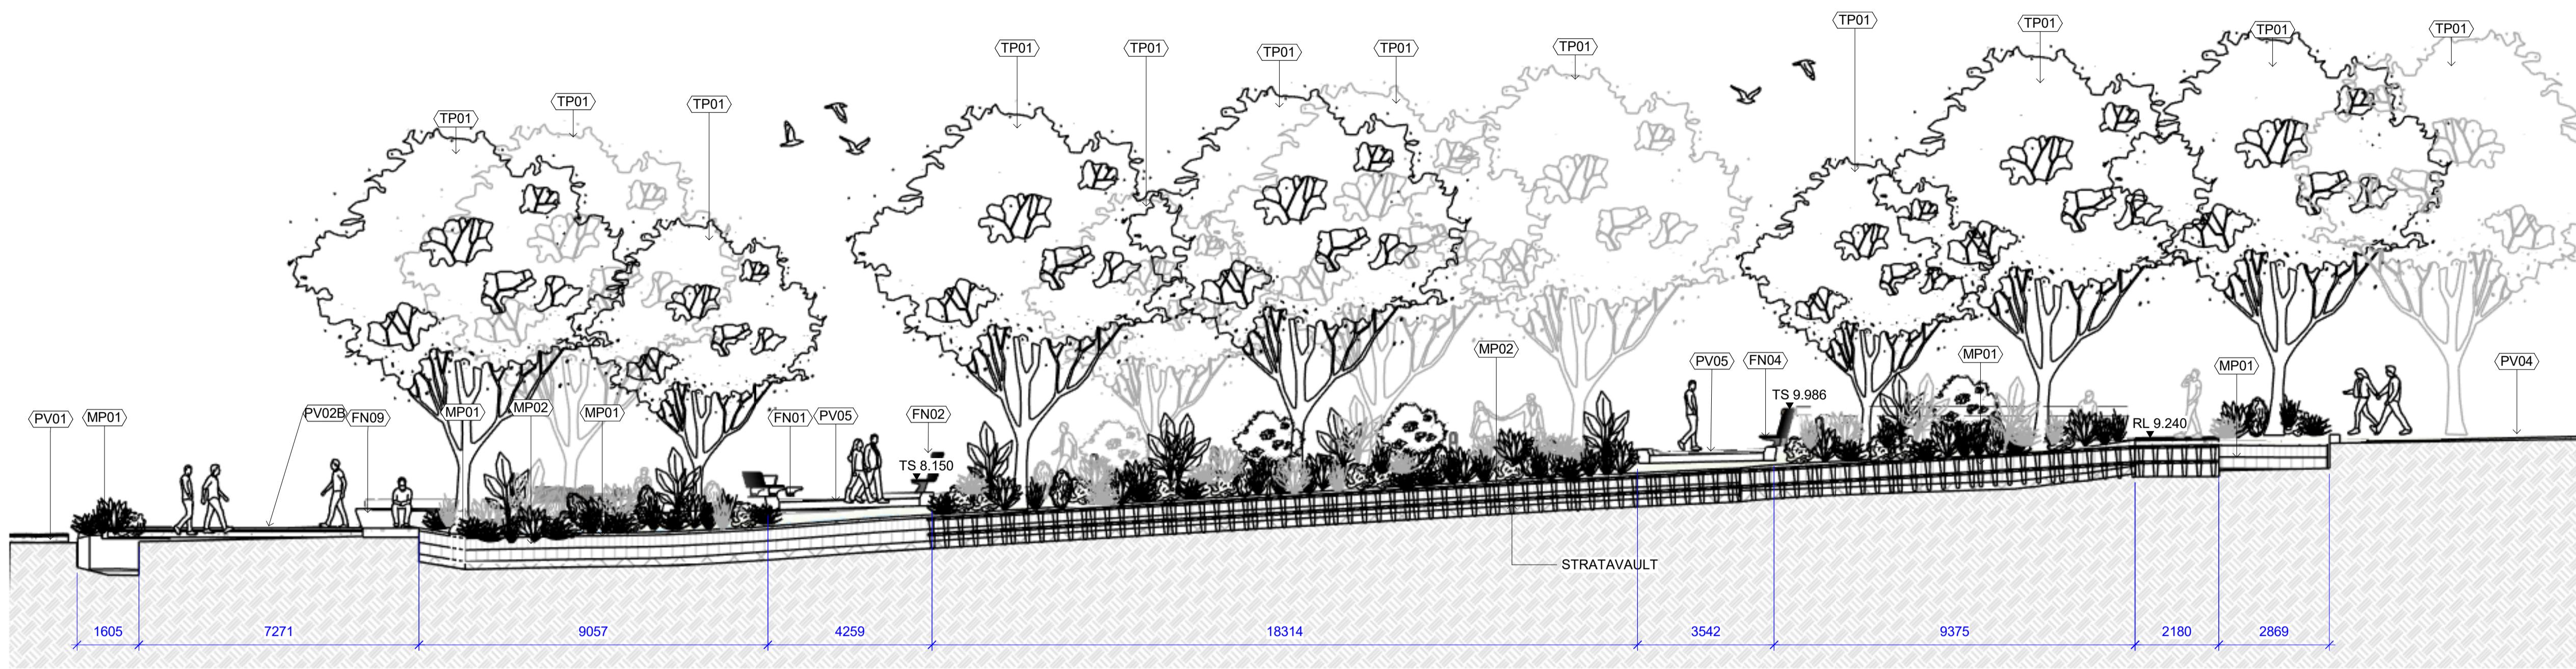

1 HORWOOD PL NORTH - SECTION
L700 1 : 100

This drawing is to be read in conjunction with all landscape architectural, structural, technical specifications and other consultant drawings. Please check and verify all dimensions and site conditions prior to the commencement of any work. Do not scale drawings – refer to figured dimensions only. Please refer to OCULUS if any discrepancies in location or proportion. Unless otherwise noted this drawing is not for construction. Services shown on this drawing are approximate only, the exact location is to be confirmed on-site by contractor prior to commencement – before you dig (byda.com.au).
© 2024



PROJECT S25-012
PARRAMATTA CIVIC LINK BLOCK 3
HORWOOD PL, PARRAMATTA

STATUS
80% DESIGN DEVELOPMENT

CLIENT
CITY OF PARRAMATTA

PROJECT TEAM
ARCADIS

ISSUE DATE AMENDMENT
1 03.09.25 95% DD
2 03.10.25 100% DD

BY APPROVED
GF KSMW
GF KSMW

DRAWING TITLE
LANDSCAPE SECTION

DRAWING NUMBER
L703

REVISION
2