


TREE AND SPECIMEN PLANTING SCHEDULE							Min. Total required Soil volume to CoPC Public Domain Guidleines
Code	Botanical Name	Common Name	Height (m)	Spread (m)	Pot Size (L)	Count	
AC	Angophora costata	Sydney Red Gum	12.0 m	8.0 m	400	7	166.6m3
BA	Brachychiton acerifolius	Illawarra Flame Tree	10.0 m	6.0 m	200	7	166.6m3
BR	Banksia robur	Swamp Banksia	2.0 m	2.0 m	45	6	55.8m3
HF	Hymenosporum flavum	Native Frangipani	10.0 m	5.0 m	200	6	55.8m3
TL	Tristaniopsis laurina	Water Gum	7.6 m	5.0 m	300	8	74.4m3
WF	Waterhousia floribunda	Weeping Lilly Pilly	8.0 m	5.0 m	400	1	9.3m3
ZS	Zelkova serrata	Green Vase	15.0 m	8.0 m	400	2	47.6m3
Grand total: 37							

PLANTING SCHEDULE							Plant Density (m²)	Quantity	Pot Size (mm)
Code	Botanical Name	Common Name	Area	Planting Height	Planting Spread				
Albr	Alocasia brisbanensis	Elephants Ear	11 m²	1.5 m	1.0 m	2	23		
Alca	Alpinia caerulea	Native Ginger	16 m²	1.5 m	1.0 m	1	16	200	
Alnu	Alpinia nutans	Dward Cardamon	5 m²	1.0 m	1.0 m	2	10	200	
Asni	Asplenium nidus	Birdsnest Fern	13 m²	0.7 m	1.0 m	1	13	200	
Bavi	Baekea virgata	Baeckea	60 m²	1.5 m	1.0 m	1	60	200	
Bate	Baloskian tetraphyllum	Tassel Rush	46 m²	1.0 m	0.7 m	3	137	200	
Blnu	Blechnum nudum	Fishbone Fern	12 m²	0.5 m	0.4 m	6	74	200	
BUbu	Bulbine bulbosa	Native Onion	29 m²	0.4 m	0.4 m	8	231	200	
Crpe	Crinum pedunculatum	Swamp Lilly	16 m²	1.0 m	1.0 m	3	49	140	
Dire	Dianella revoluta	Flax Lilly	10 m²	0.6 m	0.6 m	8	82	140	
Dita	Dianella tasmanica 'Tasred'	Tasman Flax Lily	28 m²	0.4 m	0.4 m	4	112	140	
Doas	Doodia aspera	Rasp Fern	17 m²	0.3 m	0.4 m	6	101	140	
Fino	Ficinia nodosa	Knobby Club Rush	40 m²	1.0 m	0.7 m	6	238	300	
Goov	Goodenia ovata	Hop Goodenia	26 m²	0.3 m	0.6 m	5	128	300	
Hepe	Helichrysum petiolare	Licorice Plant	35 m²	1.0 m	1.5 m	3	106	200	
Lipa	Libertia paniculata	Grass Flag	17 m²	0.4 m	0.5 m	8	133	300	
LoIT	Lomandra longifolia 'Tanika'	Mat Rush	36 m²	0.9 m	0.9 m	6	218	300	
Meau	Mentha australis	River Mint	10 m²	0.2 m	0.5 m	6	61	200	
Midi	Microsorium diversifolium	Kangaroo Fern	13 m²	0.3 m	0.4 m	6	75	200	
Mypa	Myoporum parvifolium	Boobalia	20 m²	0.1 m	1.0 m	4	80	200	
Plar	Plectranthus argentatus	Silver Plectranthus	25 m²	1.0 m	1.0 m	3	75	200	
Scal	Scavolea albida	Fan Flower	33 m²	0.2 m	0.4 m	5	166	200	
Vihe	Viola hederaceae	Native Violet	12 m²	0.1 m	0.2 m	12	149	200	
			531 m²				2337		




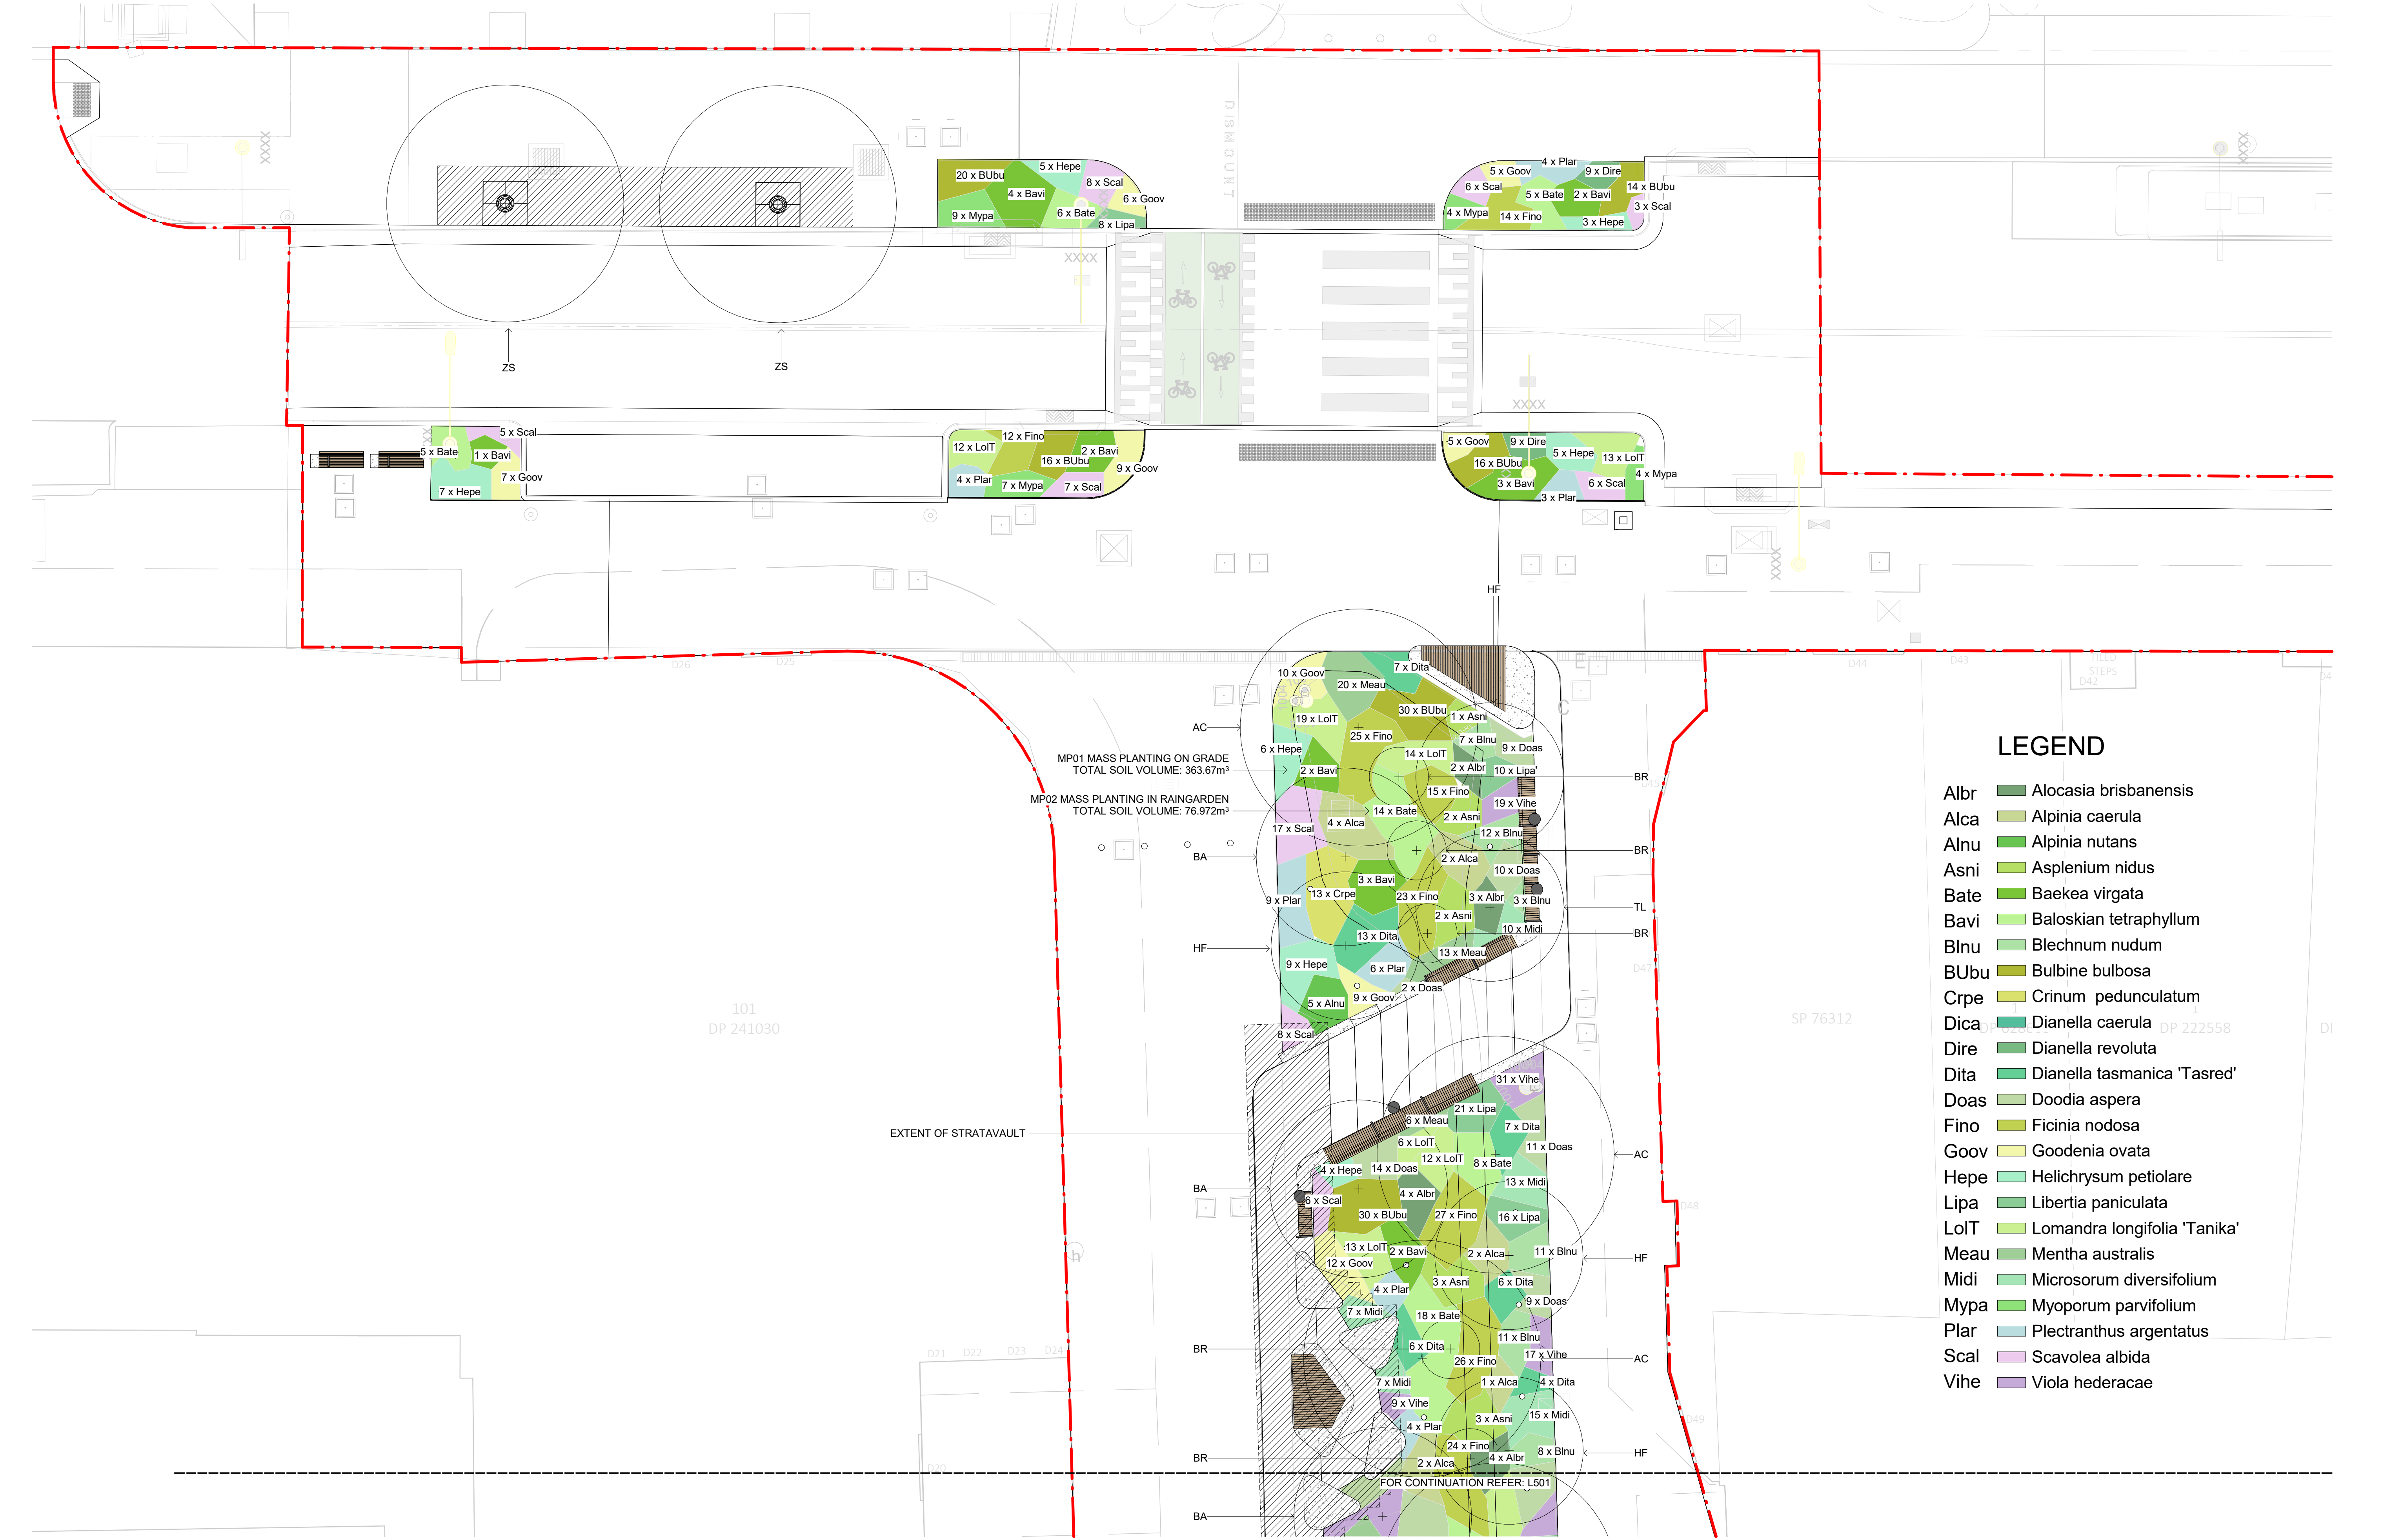

LEGEND

- Albr Alocasia brisbanensis
- Alca Alpinia caerulea
- Alnu Alpinia nutans
- Asni Asplenium nidus
- Bate Baekea virgata
- Bavi Baloskian tetraphyllum
- Blnu Blechnum nudum
- BUbu Bulbine bulbosa
- Crpe Crinum pedunculatum
- Dica Dianella caerulea
- Dire Dianella revoluta
- Dita Dianella tasmanica 'Tasred'
- Doas Doodia aspera
- Fino Ficinia nodosa
- Goov Goodenia ovata
- Hepe Helichrysum petiolare
- Lipa Libertia paniculata
- LoIT Lomandra longifolia 'Tanika'
- Meau Mentha australis
- Midi Microsorium diversifolium
- Mypa Myoporum parvifolium
- Plar Plectranthus argentatus
- Scal Scavolea albida
- Vihe Viola hederaceae

This drawing is to be read in conjunction with all landscape architecture schedules, technical specifications, and other consultant drawings. Please check and verify all dimensions and site conditions prior to the commencement of any work. Do not scale drawings – refer to figured dimensions only. Please inform OCULUS of any discrepancies for clarification before proceeding. Unless otherwise noted this drawing is not for construction. Services shown on this drawing are approximate only, the exact location is to be confirmed on-site by contractor prior to commencement – before you dig (byda.com.au). © 2024

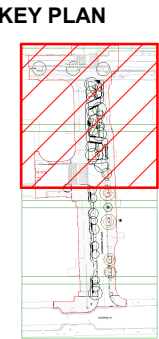

SCALE
1:100@A1



PROJECT S25-012
PARRAMATTA CIVIC LINK BLOCK 3
HORWOOD PL, PARRAMATTA

STATUS
80% DESIGN DEVELOPMENT

CLIENT
CITY OF PARRAMATTA

PROJECT TEAM
ARCADIS

ISSUE	DATE	AMENDMENT	BY	APPROVED
1	18.07.25	DRAFT 80% DETAILED DESIGN	GF	KS
2	03.09.25	95% DD	GF	KS/MW
3	03.10.25	100% DD	GF	KS/MW

DRAWING TITLE
PLANTING GROUND FLOOR 1

DRAWING NUMBER
L500


REVISION
3



LEGEND

- Albr Alocasia brisbanensis
- Alca Alpinia caerulea
- Alnu Alpinia nutans
- Asni Asplenium nidus
- Bate Baekea virgata
- Bavi Baloskian tetraphyllum
- Blnu Blechnum nudum
- BUbu Bulbine bulbosa
- Crpe Crinum pedunculatum
- Dire Dianella revoluta
- Dita Dianella tasmanica 'Tasred'
- Doas Doodia aspera
- Fino Ficinia nodosa
- Goov Goodenia ovata
- Hepe Helichrysum petiolare
- Lipa Libertia paniculata
- LoIT Lomandra longifolia 'Tanika'
- Meau Mentha australis
- Midi Microsorium diversifolium
- Mypa Myoporum parvifolium
- Plar Plectranthus argentatus
- Scal Scavolea albida
- Vihe Viola hederacae

This drawing is to be read in conjunction with all landscape architecture schedules, technical specifications, and other consultant drawings. Please check and verify all dimensions and site conditions prior to the commencement of any work. Do not scale drawings – refer to figured dimensions only. Please inform OCULUS of any discrepancies for clarification before proceeding. Unless otherwise noted this drawing is not for construction. Services shown on this drawing are approximate only; the exact location is to be confirmed on-site by contractor prior to commencement – before you dig (byda.com.au). © 2024

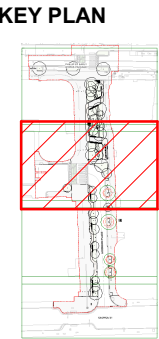

SCALE
1:100@A1



PROJECT S25-012
PARRAMATTA CIVIC LINK BLOCK 3
HORWOOD PL, PARRAMATTA

STATUS
80% DESIGN DEVELOPMENT

CLIENT
CITY OF PARRAMATTA

PROJECT TEAM
ARCADIS

ISSUE	DATE	AMENDMENT	BY	APPROVED
1	18.07.25	DRAFT 80% DETAILED DESIGN	GF	KS
2	03.09.25	95% DD	GF	KS/MW
3	03.10.25	100% DD	GF	KS/MW

DRAWING TITLE
PLANTING GROUND FLOOR 2

DRAWING NUMBER
L501

REVISION
3



This drawing is to be read in conjunction with all landscape architecture schedules, technical specifications, and other consultant drawings. Please check and verify all dimensions and site conditions prior to the commencement of any work. Do not scale drawings – refer to figured dimensions only. Please inform OCULUS of any discrepancies for clarification before proceeding. Unless otherwise noted this drawing is not for construction. Services shown on this drawing are approximate only; the exact location is to be confirmed on-site by contractor prior to commencement – before you dig (byda.com.au). © 2024



SCALE
1:100@A1



PROJECT S25-012
PARRAMATTA CIVIC LINK BLOCK 3
HORWOOD PL, PARRAMATTA

STATUS
80% DESIGN DEVELOPMENT

CLIENT
CITY OF PARRAMATTA

PROJECT TEAM
ARCADIS

ISSUE	DATE	AMENDMENT	BY	APPROVED
1	18.07.25	DRAFT 80% DETAILED DESIGN	GF	KS
2	03.09.25	95% DD	GF	KS/MW
3	03.10.25	100% DD	GF	KS/MW

DRAWING TITLE
PLANTING GROUND FLOOR 4

DRAWING NUMBER
L503

REVISION
3

This drawing is to be read in conjunction with all landscape architecture schedules, technical specifications, and other consultant drawings. Please check and verify all dimensions and site conditions prior to the commencement of any work. Do not scale drawings – refer to figured dimensions only. Please inform OCULUS of any discrepancies for clarification before proceeding. Unless otherwise noted this drawing is not for construction. Services shown on this drawing are approximate only; the exact location is to be confirmed on-site by contractor prior to commencement – before you dig (byda.com.au). © 2024



SCALE
1:100@A1



PROJECT S25-012
PARRAMATTA CIVIC LINK BLOCK 3
HORWOOD PL, PARRAMATTA

STATUS
90% DESIGN DEVELOPMENT

CLIENT
CITY OF PARRAMATTA

PROJECT TEAM
ARCADIS

ISSUE	DATE	AMENDMENT	BY	APPROVED
1	18.07.25	DRAFT 80% DETAILED DESIGN	GF	KS
2	03.09.25	95% DD	GF	KS/MW
3	03.10.25	100% DD	GF	KS/MW

DRAWING TITLE
PLANTING GROUND FLOOR 3

DRAWING NUMBER
L502

REVISION
3

