



LOCALITY MAP
NTS

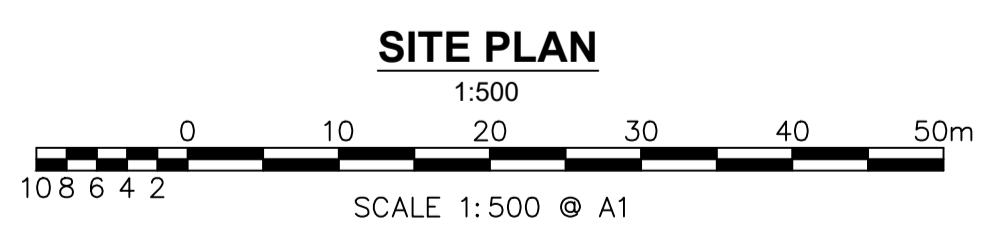

AMENDMENTS ORIGINAL ISSUE DRAFT No.	REFERENCE DRAWING'S		WORK ORDERS		CAMS File No. ARP6208	ORIGINAL SCALE	DO NOT SCALE DIMENSIONS IN METRES GDA2020/MGAS6 COORDINATE SYSTEM	2 STATION ROAD TOONGABBIE NSW 2146 ARP6208 ASSET RELOCATION APPLICATION PROPOSED METHOD OF SUPPLY		Endeavour Energy
	GENERAL		OVERHEAD		HV SWITCHING REQUIRED			DRAWN J.D.	A1 TBA A	
	UNDERGROUND		SUBSTATIONS		EE DEPOT PARRAMATTA DEPOT			DATE 31/10/2025		
	LOCAL GOV AREA PARRAMATTA		CHD R.S.		EE REGION NORTHERN			DESIGN J.D.	SHEET No 1 OF 4 SHEETS	


Cadastr: © Land and Property Information 2016

THIS DRAWING AND THE COPYRIGHT THEREIN IS THE PROPERTY OF ENDEAVOUR ENERGY AND MAY NOT BE COPIED, REPRODUCED, DISTRIBUTED, LOANED OR USED WITHOUT THE WRITTEN CONSENT OF ENDEAVOUR ENERGY
 TEMPLATE VERSION No. 5.20

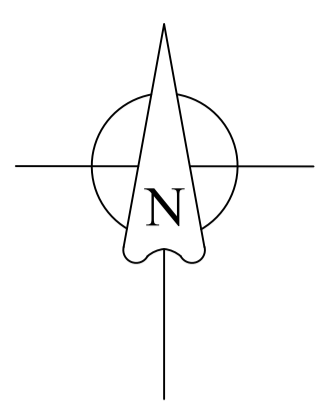


LV & SL CIRCUIT LEGEND

- EXISTING OH LV BARE CONDUCTORS
- - - NEW OH LV ABC CONDUCTORS
- EXISTING POLE
- NEW POLE
- ⊕ EXISTING POLE MOUNTED SUBSTATION

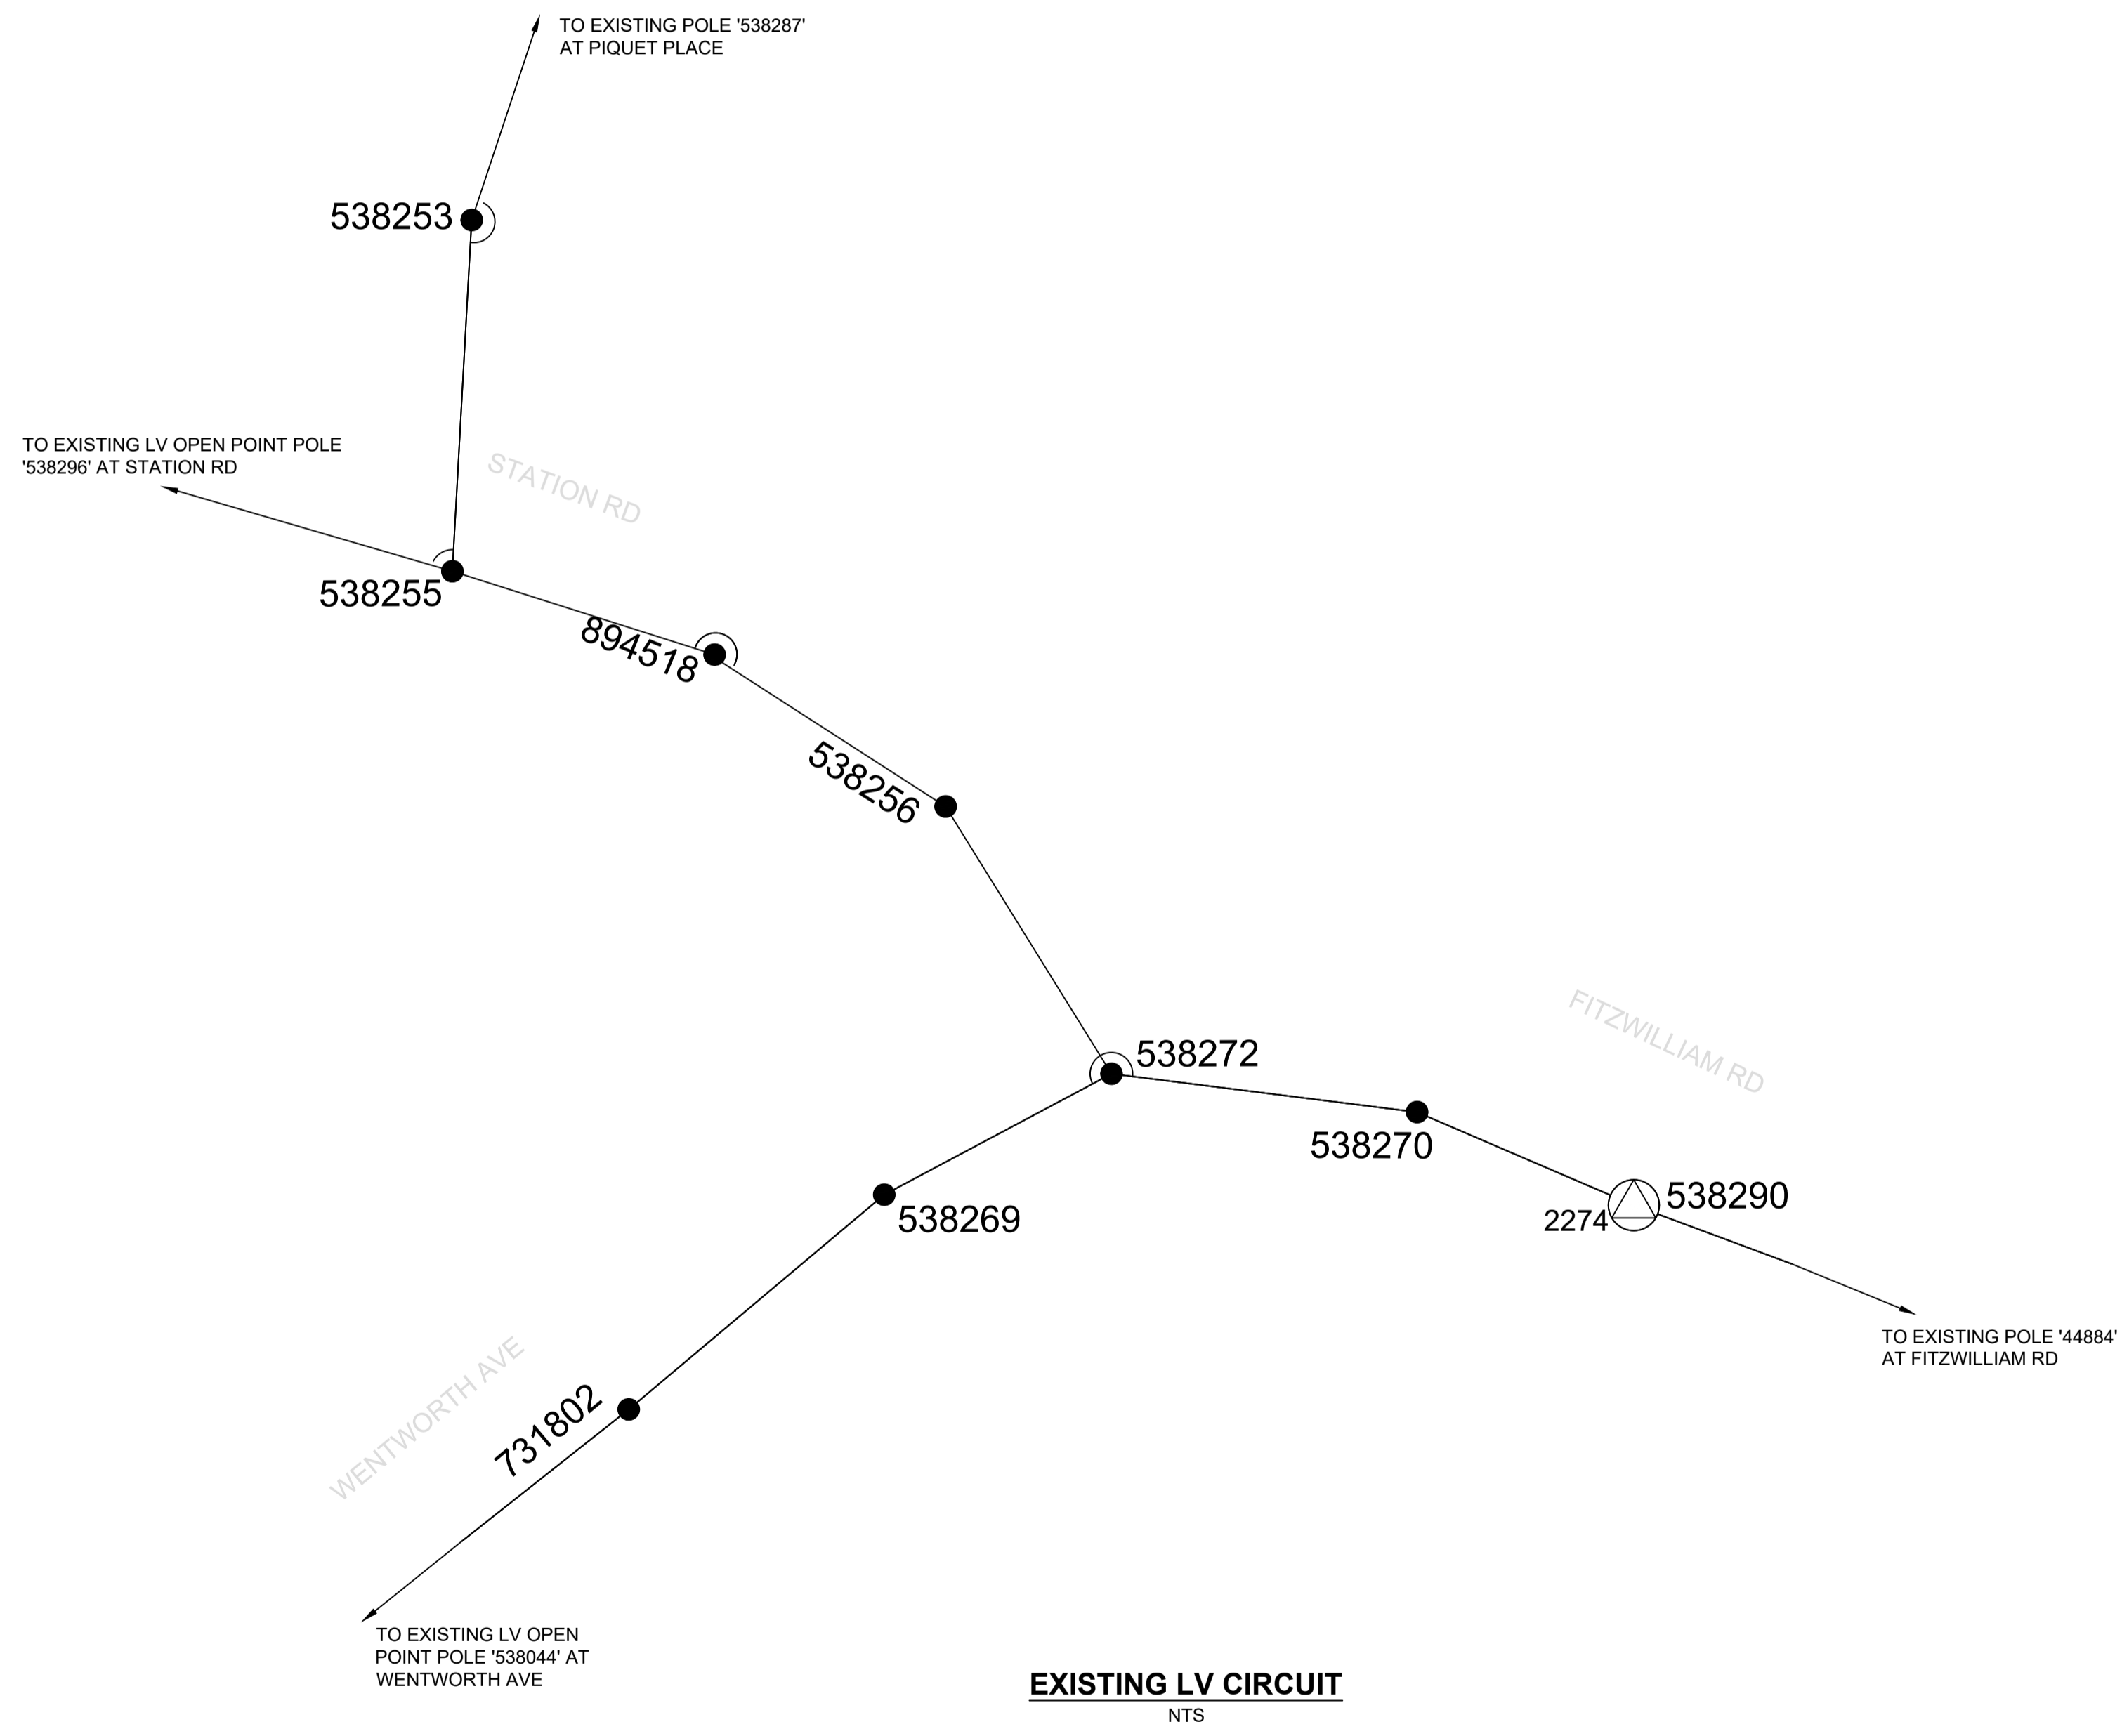

EXISTING LV CIRCUIT
NTS

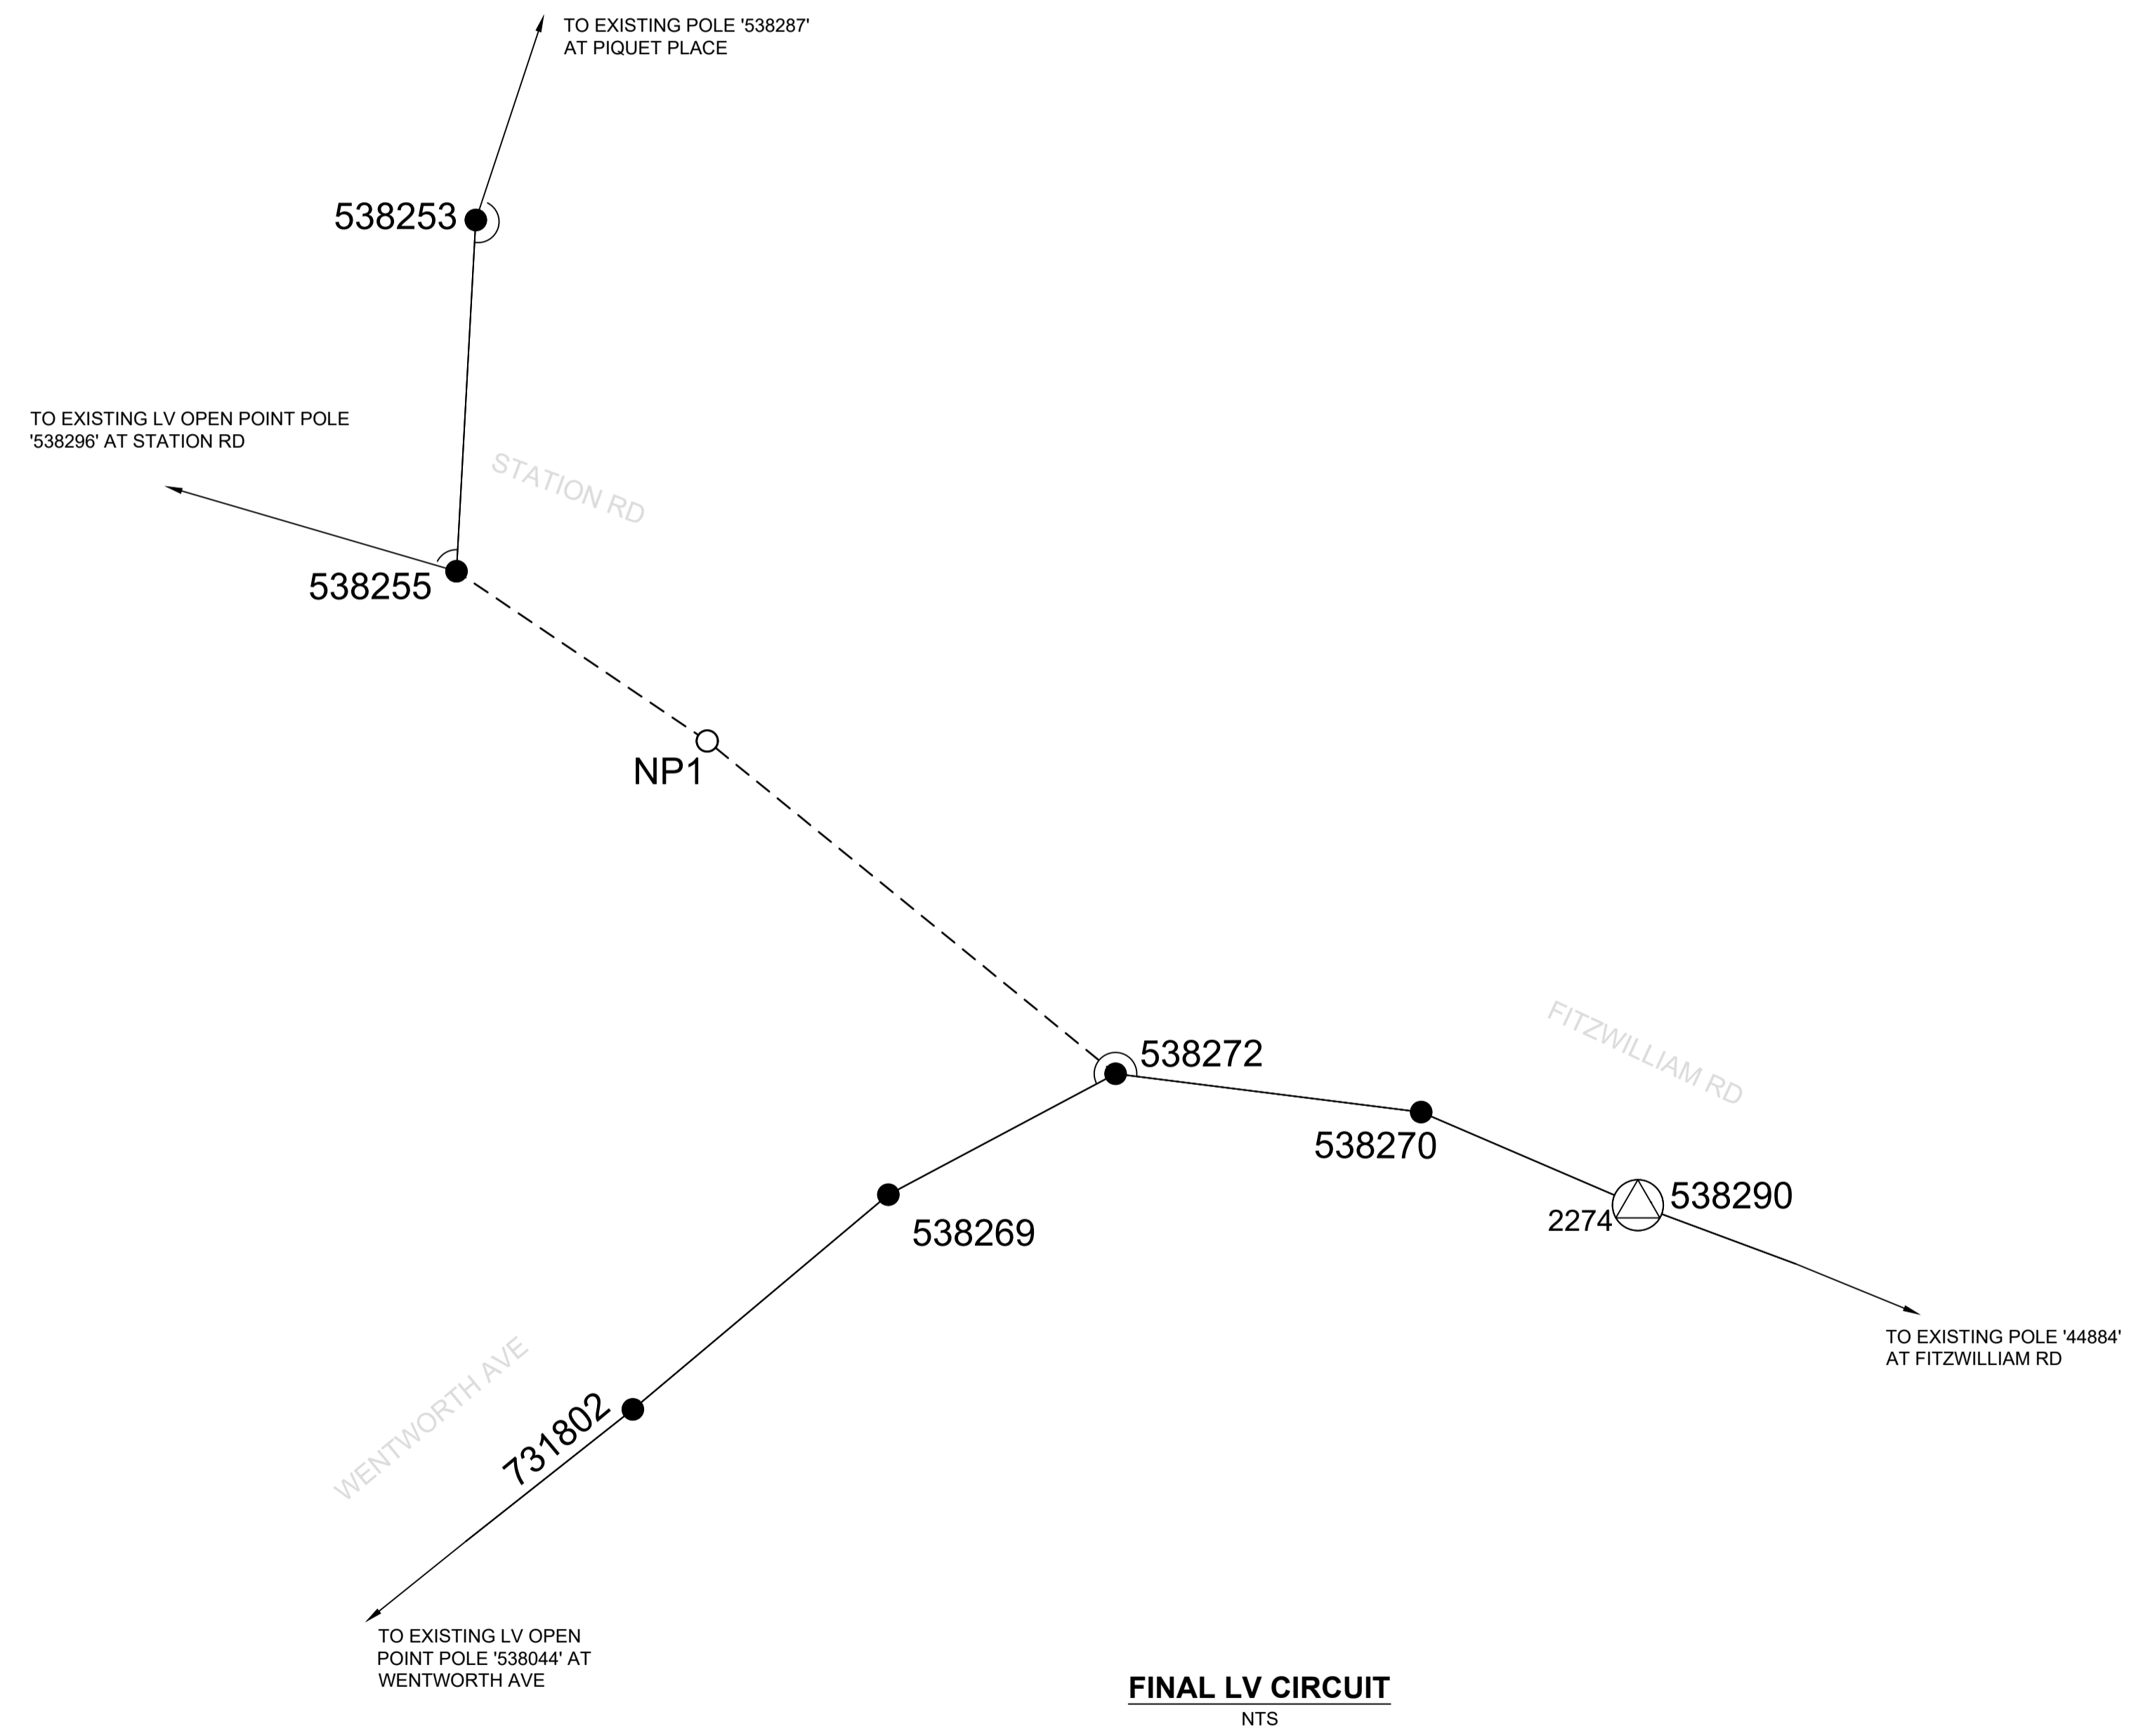

FINAL LV CIRCUIT
NTS

Cadastre: © Land and Property Information 2016

AMENDMENTS	ORIGINAL ISSUE	DRAFT No.
A		

THIS DRAWING AND THE COPYRIGHT THEREIN IS THE PROPERTY OF ENDEAVOUR ENERGY AND MAY NOT BE COPIED, REPRODUCED, DISTRIBUTED, LOANED OR USED WITHOUT THE WRITTEN CONSENT OF ENDEAVOUR ENERGY

TEMPLATE VERSION No 5.20


REFERENCE DRAWING'S		WORK ORDERS		CAMS File No.	ARP6208
GENERAL		OVERHEAD		AM PROJ. No.	
UNDERGROUND		SUBSTATIONS		HV SWITCHING	REQUIRED
				EE DEPOT	PARRAMATTA DEPO
				EE REGION	NORTHERN
				HV OP DIAG	
				LOCAL GOV AREA	PARRAMATTA

DRAWN	J.D.	DATE	31/10/2025
CH'D	R.S.	DESIGN	J.D.

ORIGINAL SCALE
DO NOT SCALE DIMENSIONS IN METRES
GDA2020/MGA56 COORDINATE SYSTEM



2 STATION ROAD
TOONGABBIE NSW 2146
ARP6208
ASSET RELOCATION APPLICATION
PROPOSED METHOD OF SUPPLY

A1 TBA A
SHEET No 2 OF 4 SHEETS

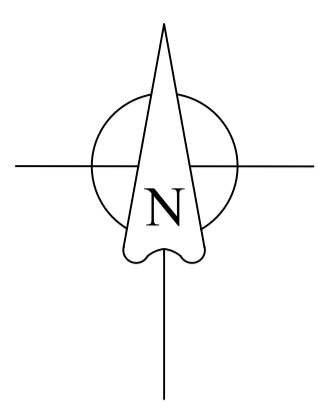

LV & SL CIRCUIT LEGEND

- EXISTING OH SL CONDUCTORS
- - - NEW OH SL CONDUCTORS
- EXISTING POLE
- NEW POLE
- ⊕ EXISTING LANTERN
- ⊕ NEW LANTERN
- EXISTING LANTERN AND POLE NUMBER
- NEW LANTERN AND POLE NUMBER
- EXISTING LANTERN AND NEW POLE NUMBER

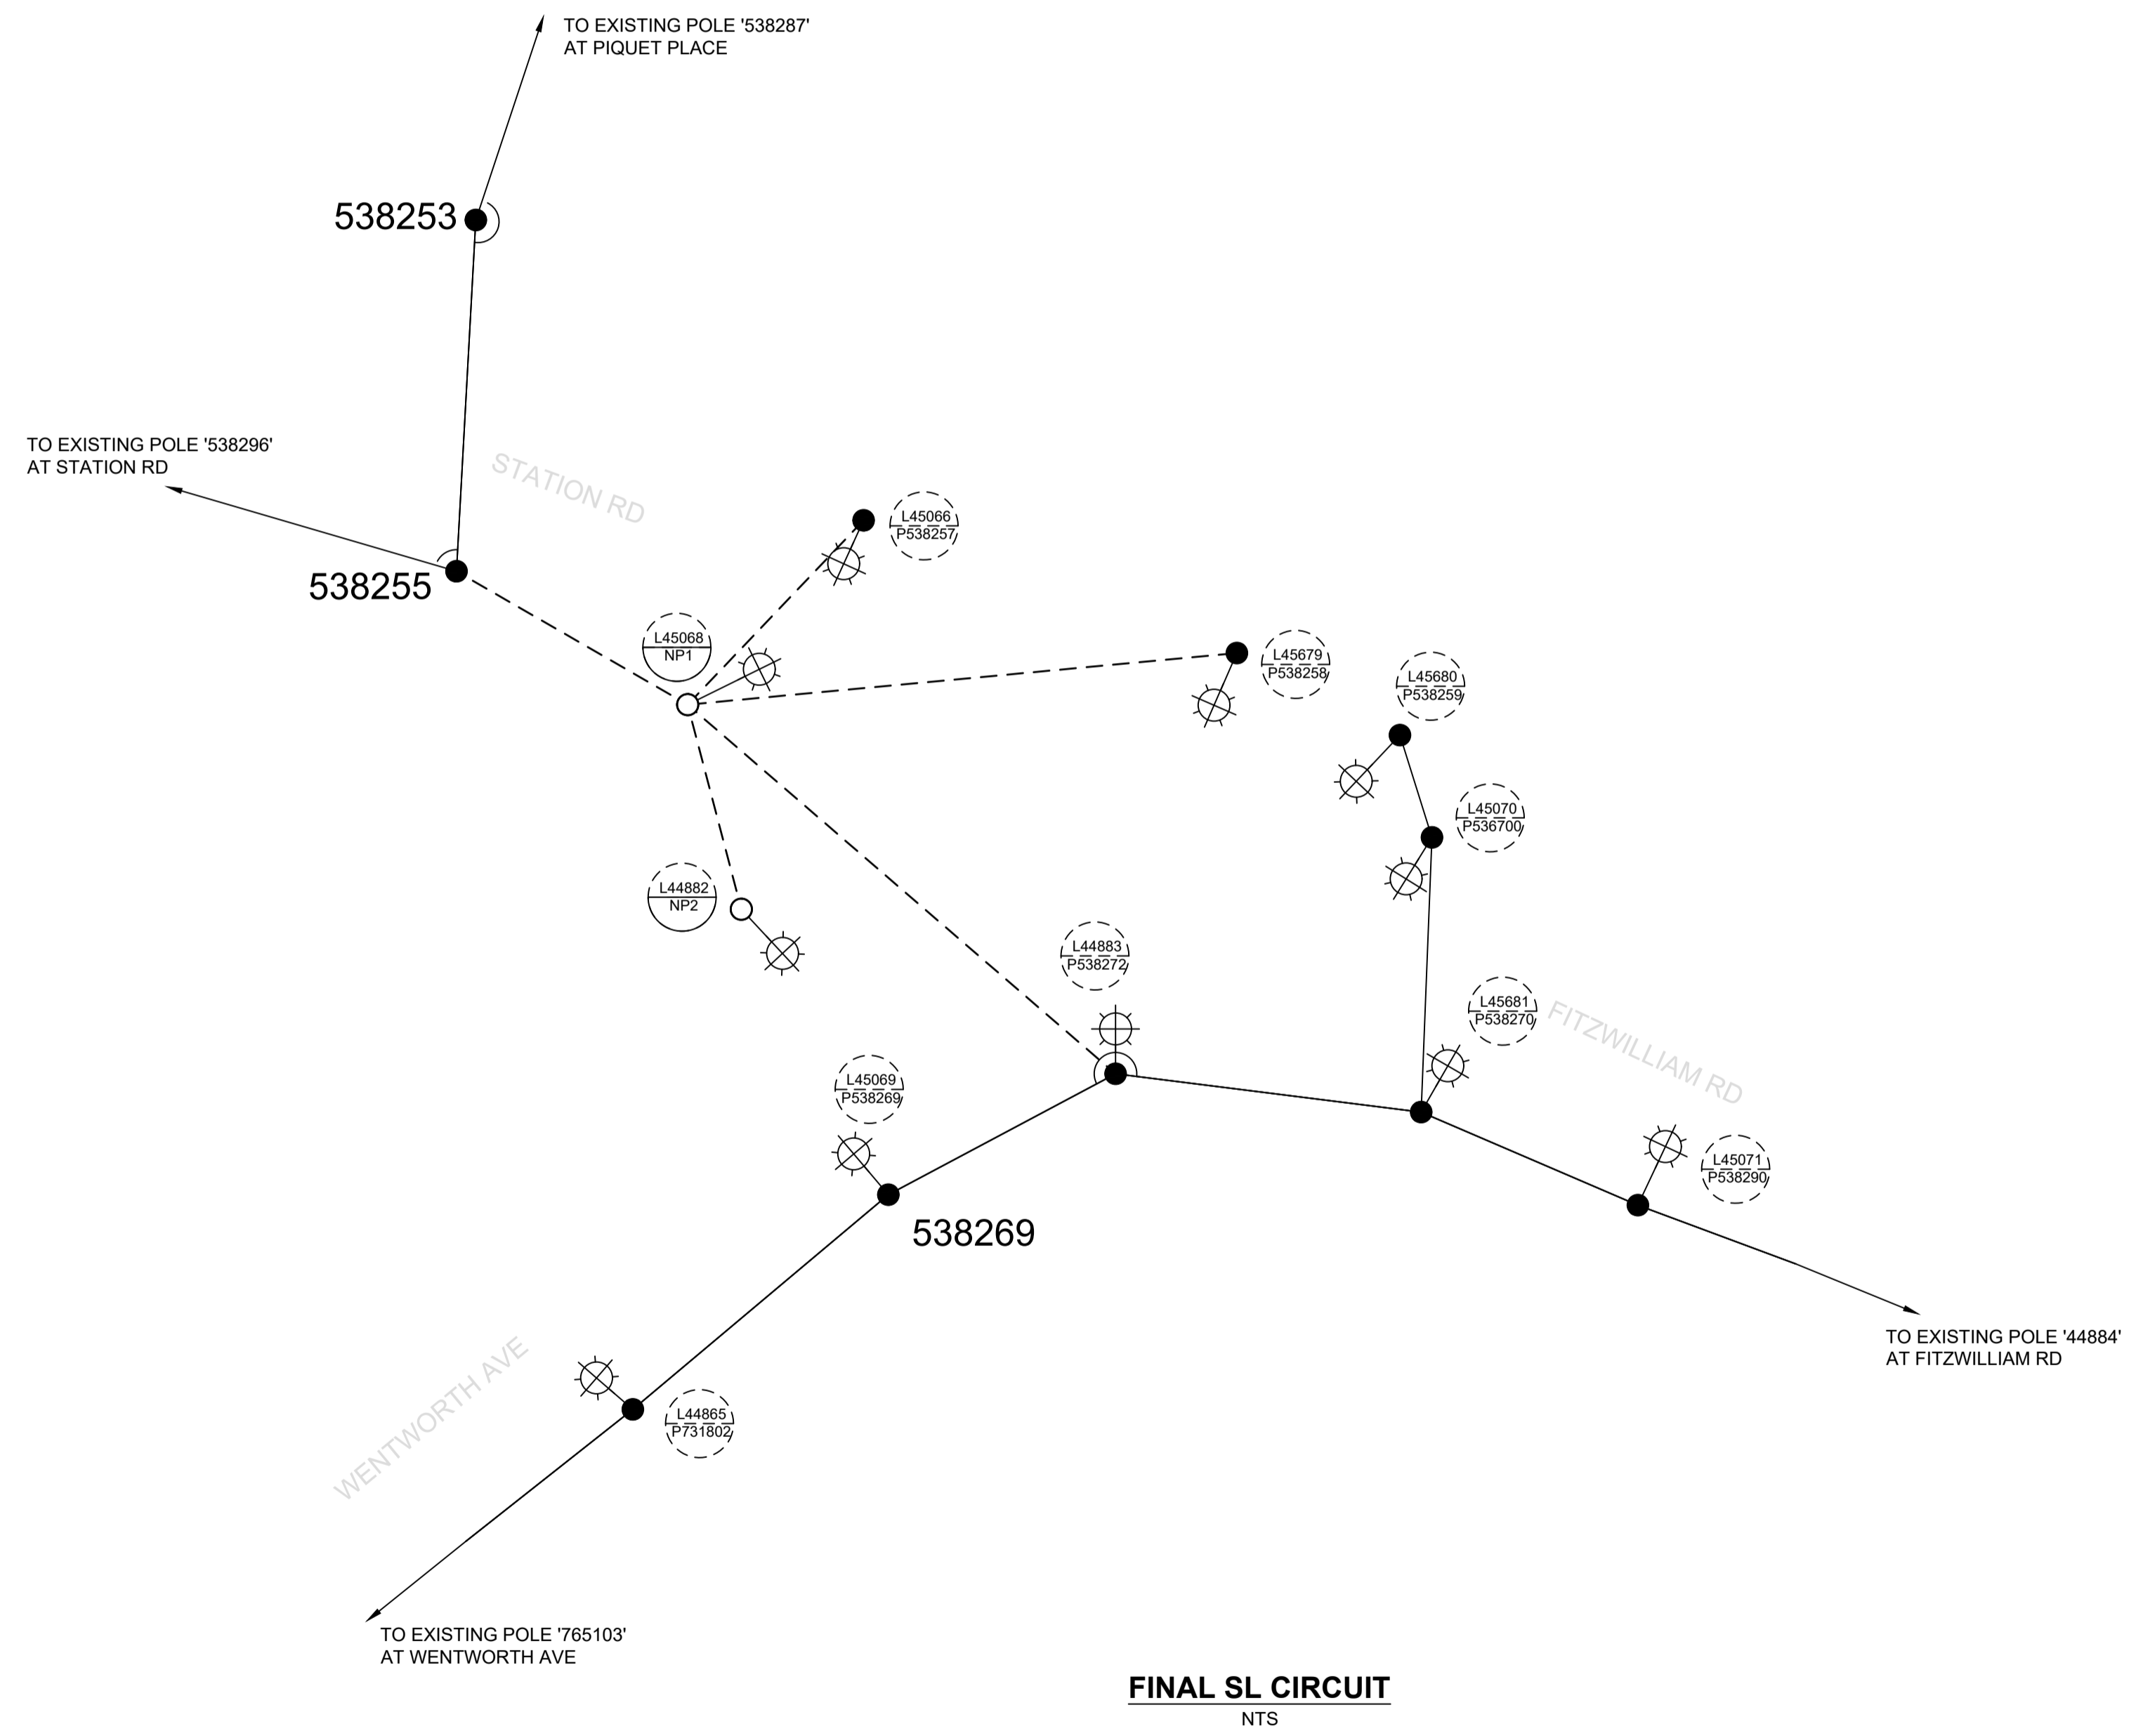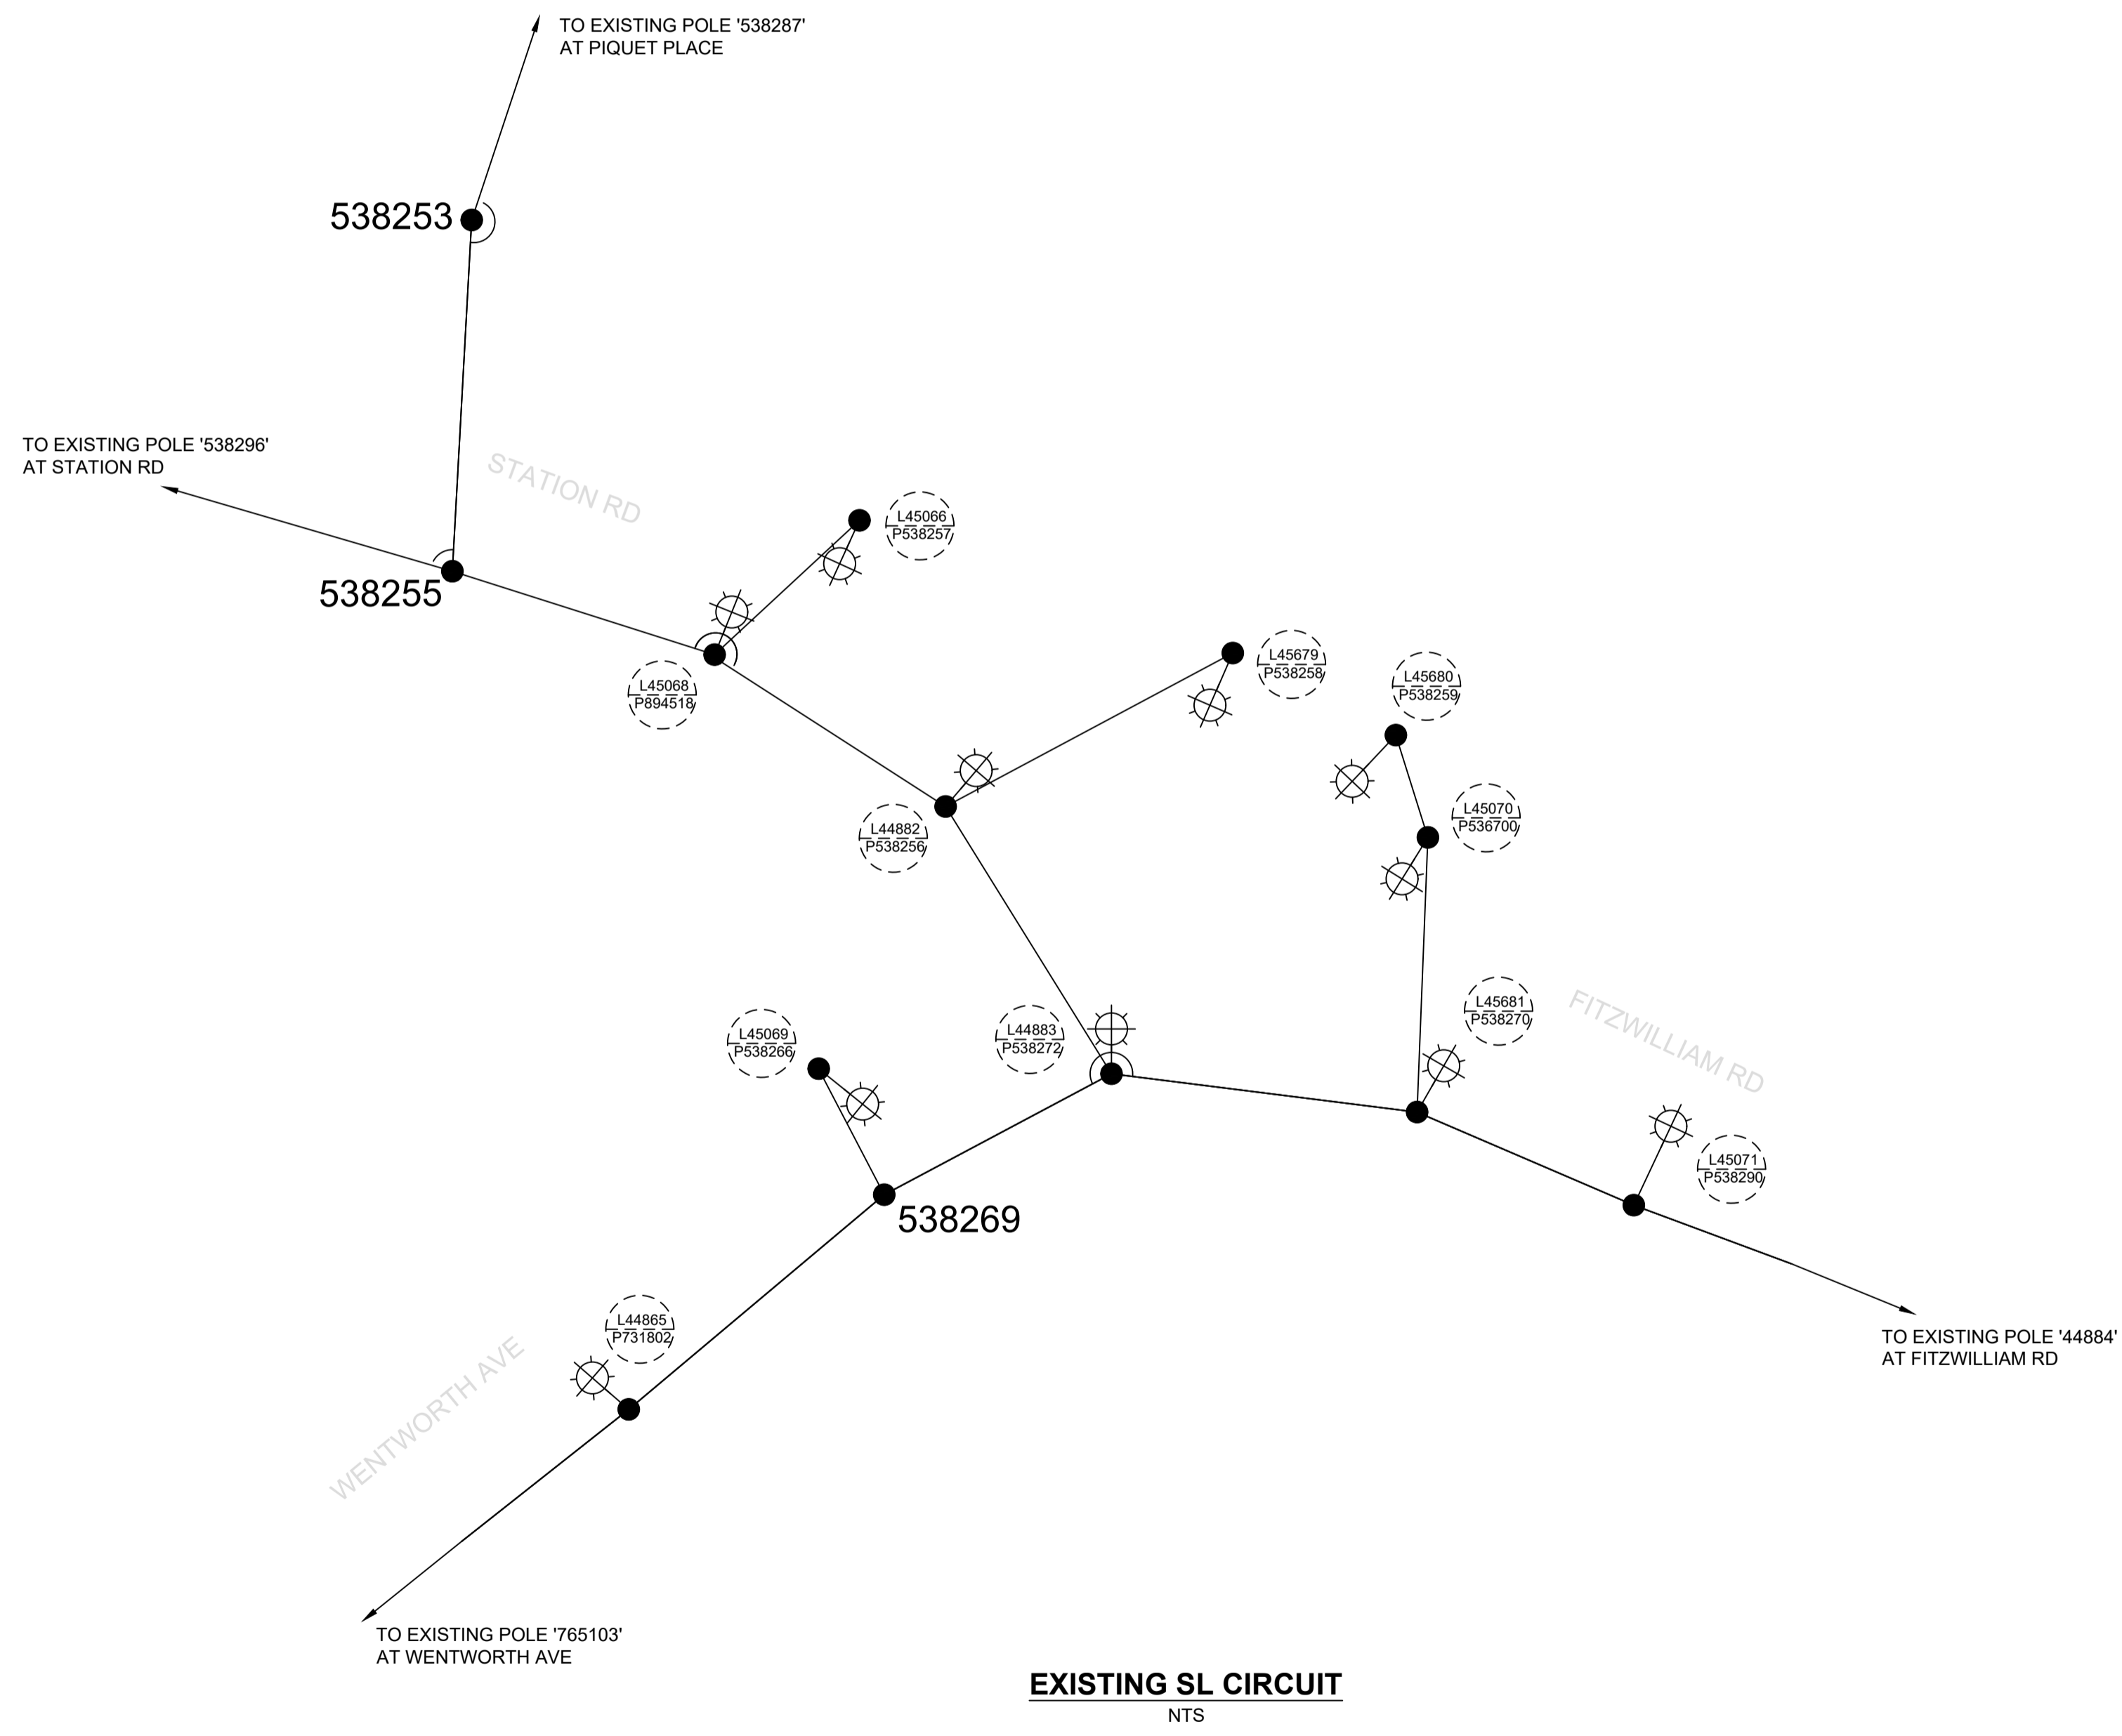

Cadastre: © Land and Property Information 2016

AMENDMENTS	ORIGINAL ISSUE
A	DRAFT No.

TEMPLATE VERSION No 5.20
 THIS DRAWING AND THE COPYRIGHT THEREIN IS THE PROPERTY OF ENDEAVOUR ENERGY AND MAY NOT BE COPIED, REPRODUCED, DISTRIBUTED, LOANED OR USED WITHOUT THE WRITTEN CONSENT OF ENDEAVOUR ENERGY

REFERENCE DRAWING'S	WORK ORDERS	CAMS File No.	ARP6208
	GENERAL	AM PROJ. No.	
	OVERHEAD	HV SWITCHING	REQUIRED
	UNDERGROUND	EE DEPOT	PARRAMATTA DEPO
	SUBSTATIONS	EE REGION	NORTHERN
		HV OP DIAG	
		LOCAL GOV AREA	PARRAMATTA

DRAWN	J.D.
DATE	31/10/2025
CH'D	R.S.


ORIGINAL SCALE
 DO NOT SCALE DIMENSIONS IN METRES
 GDA2020/MGA56 COORDINATE SYSTEM

2 STATION ROAD
 TOONGABBIE NSW 2146
 ARP6208
 ASSET RELOCATION APPLICATION
 PROPOSED METHOD OF SUPPLY

Endeavour Energy



A1 TBA A

SHEET No 3 OF 4 SHEETS

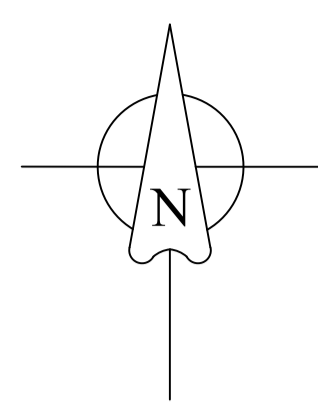

HV CIRCUIT LEGEND

- EXISTING OH CONDUCTORS
- - - NEW OH CONDUCTORS
- EXISTING POLE
- NEW POLE
- ⊗ EXISTING POLE MOUNTED SUBSTATION
- ⊖ EXISTING HV ABS CLOSED
- ⊕ EXISTING HV ABS OPEN

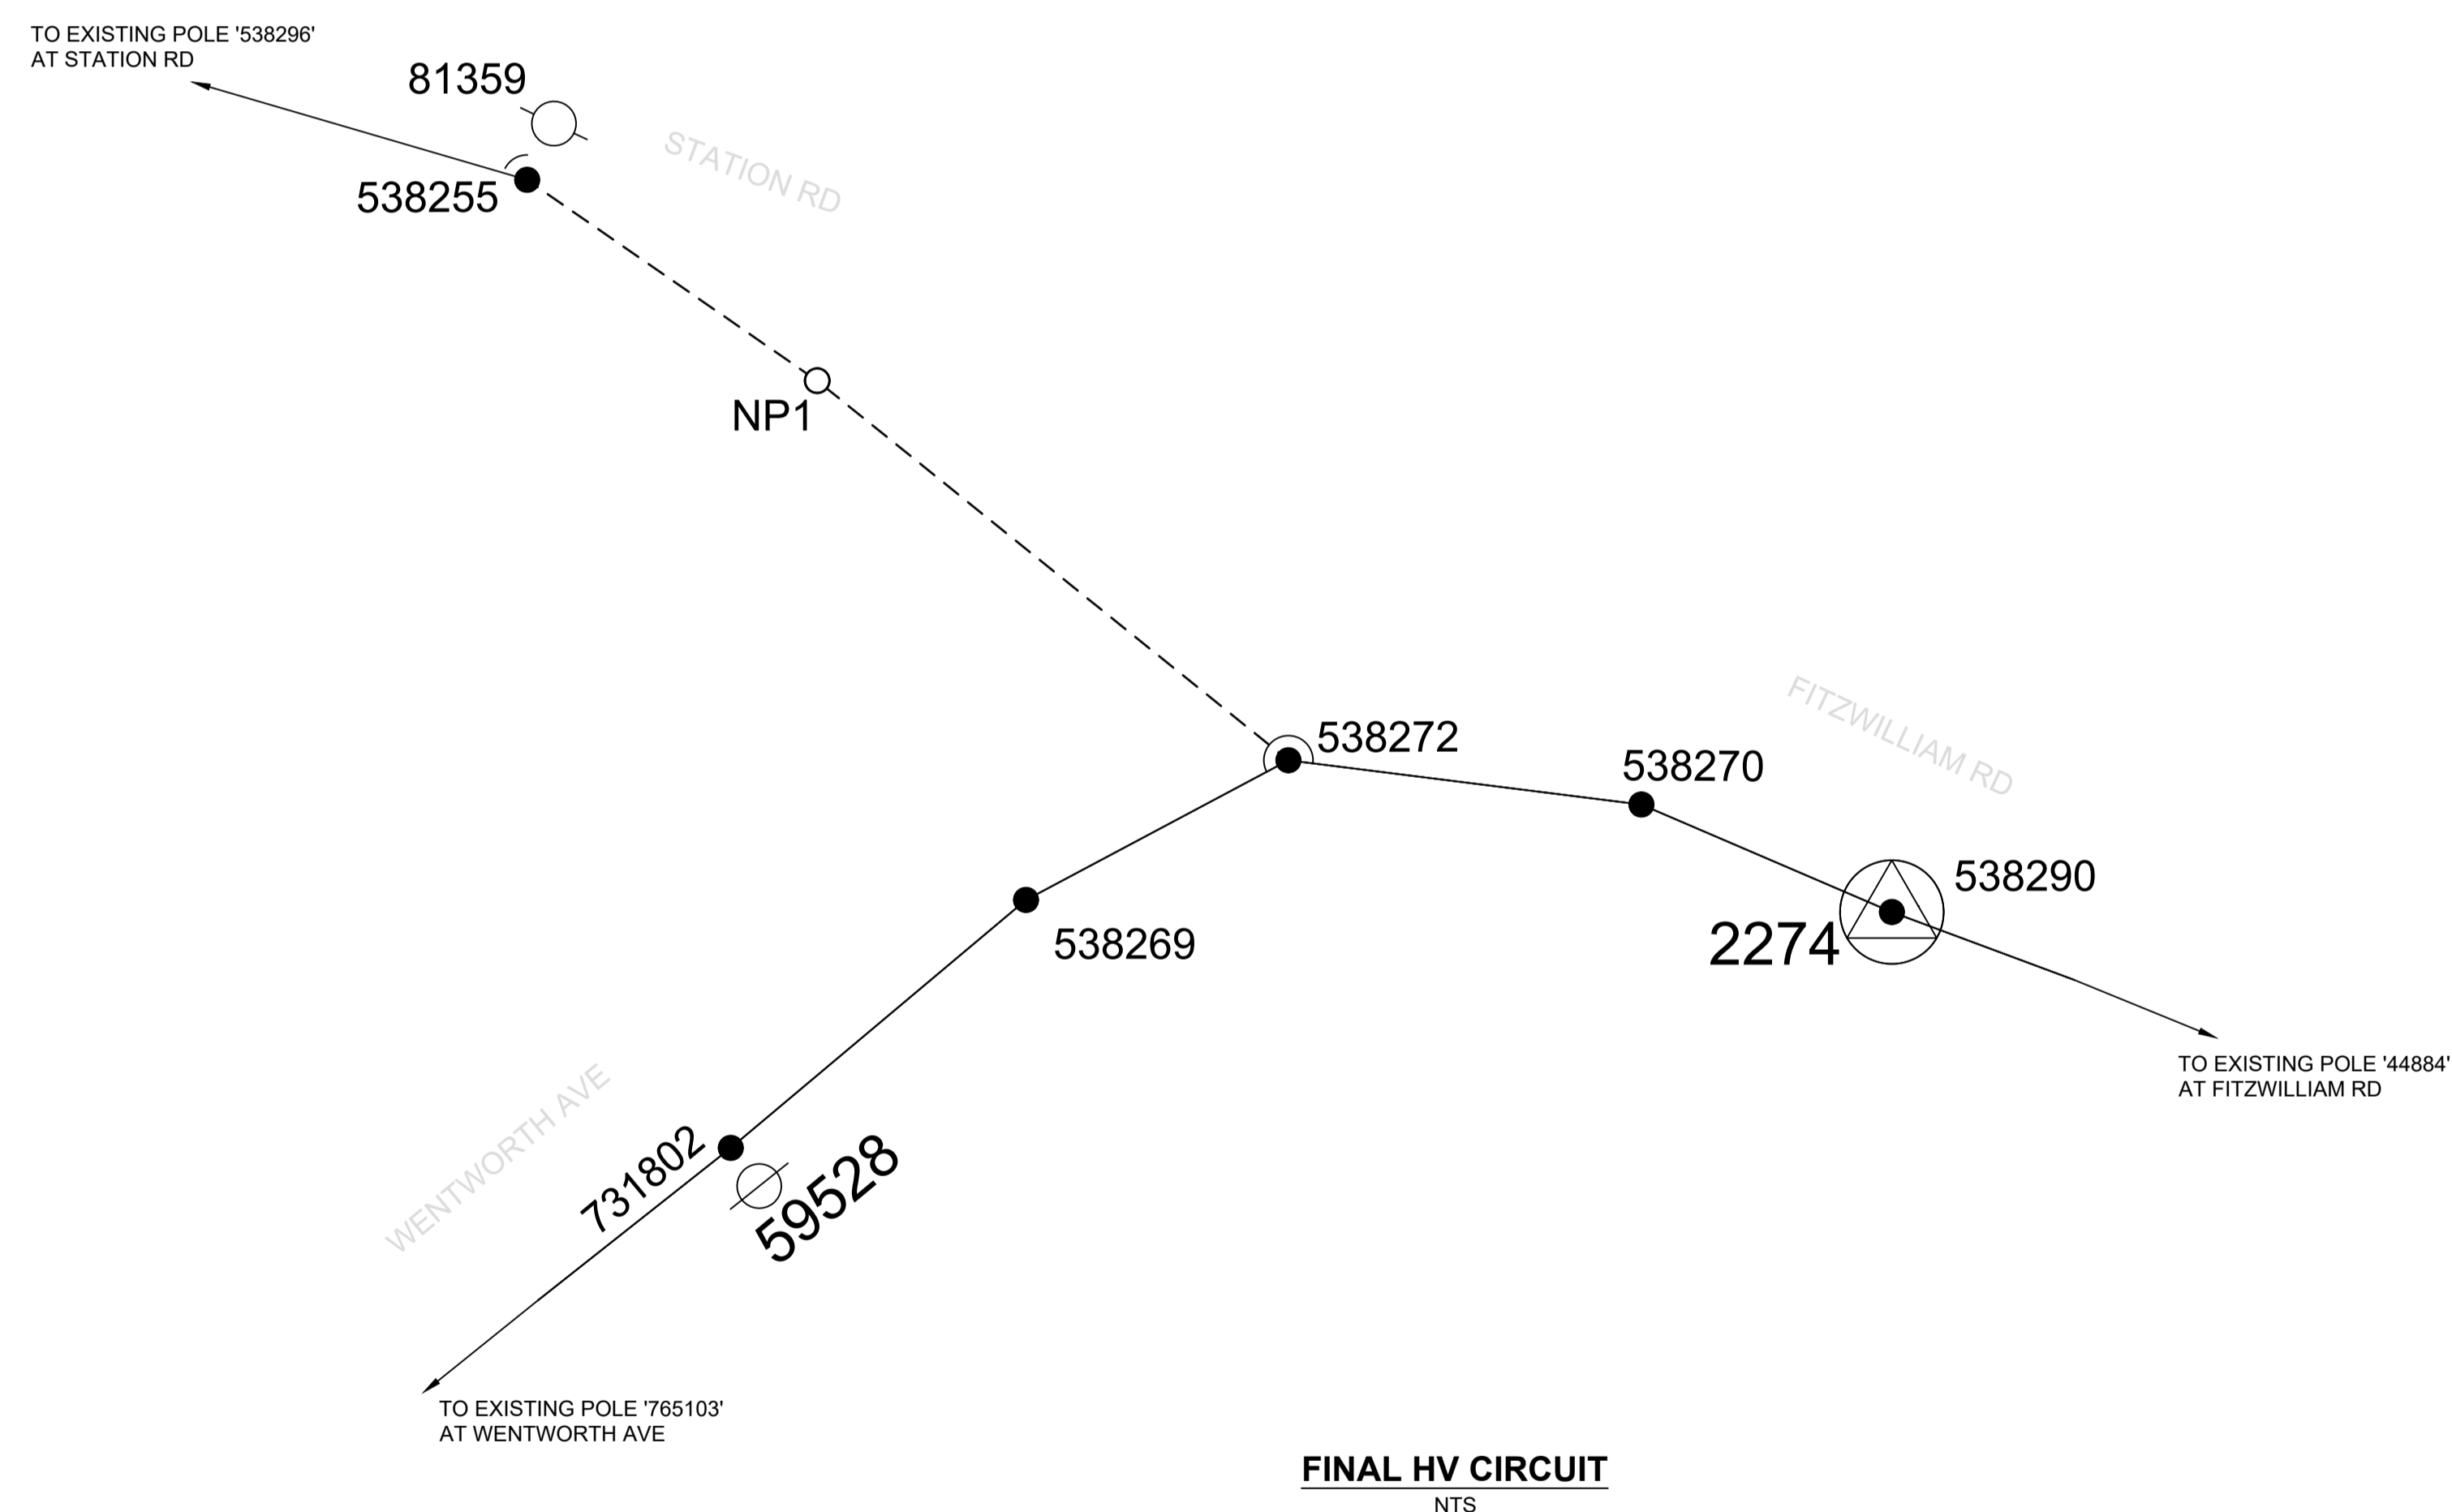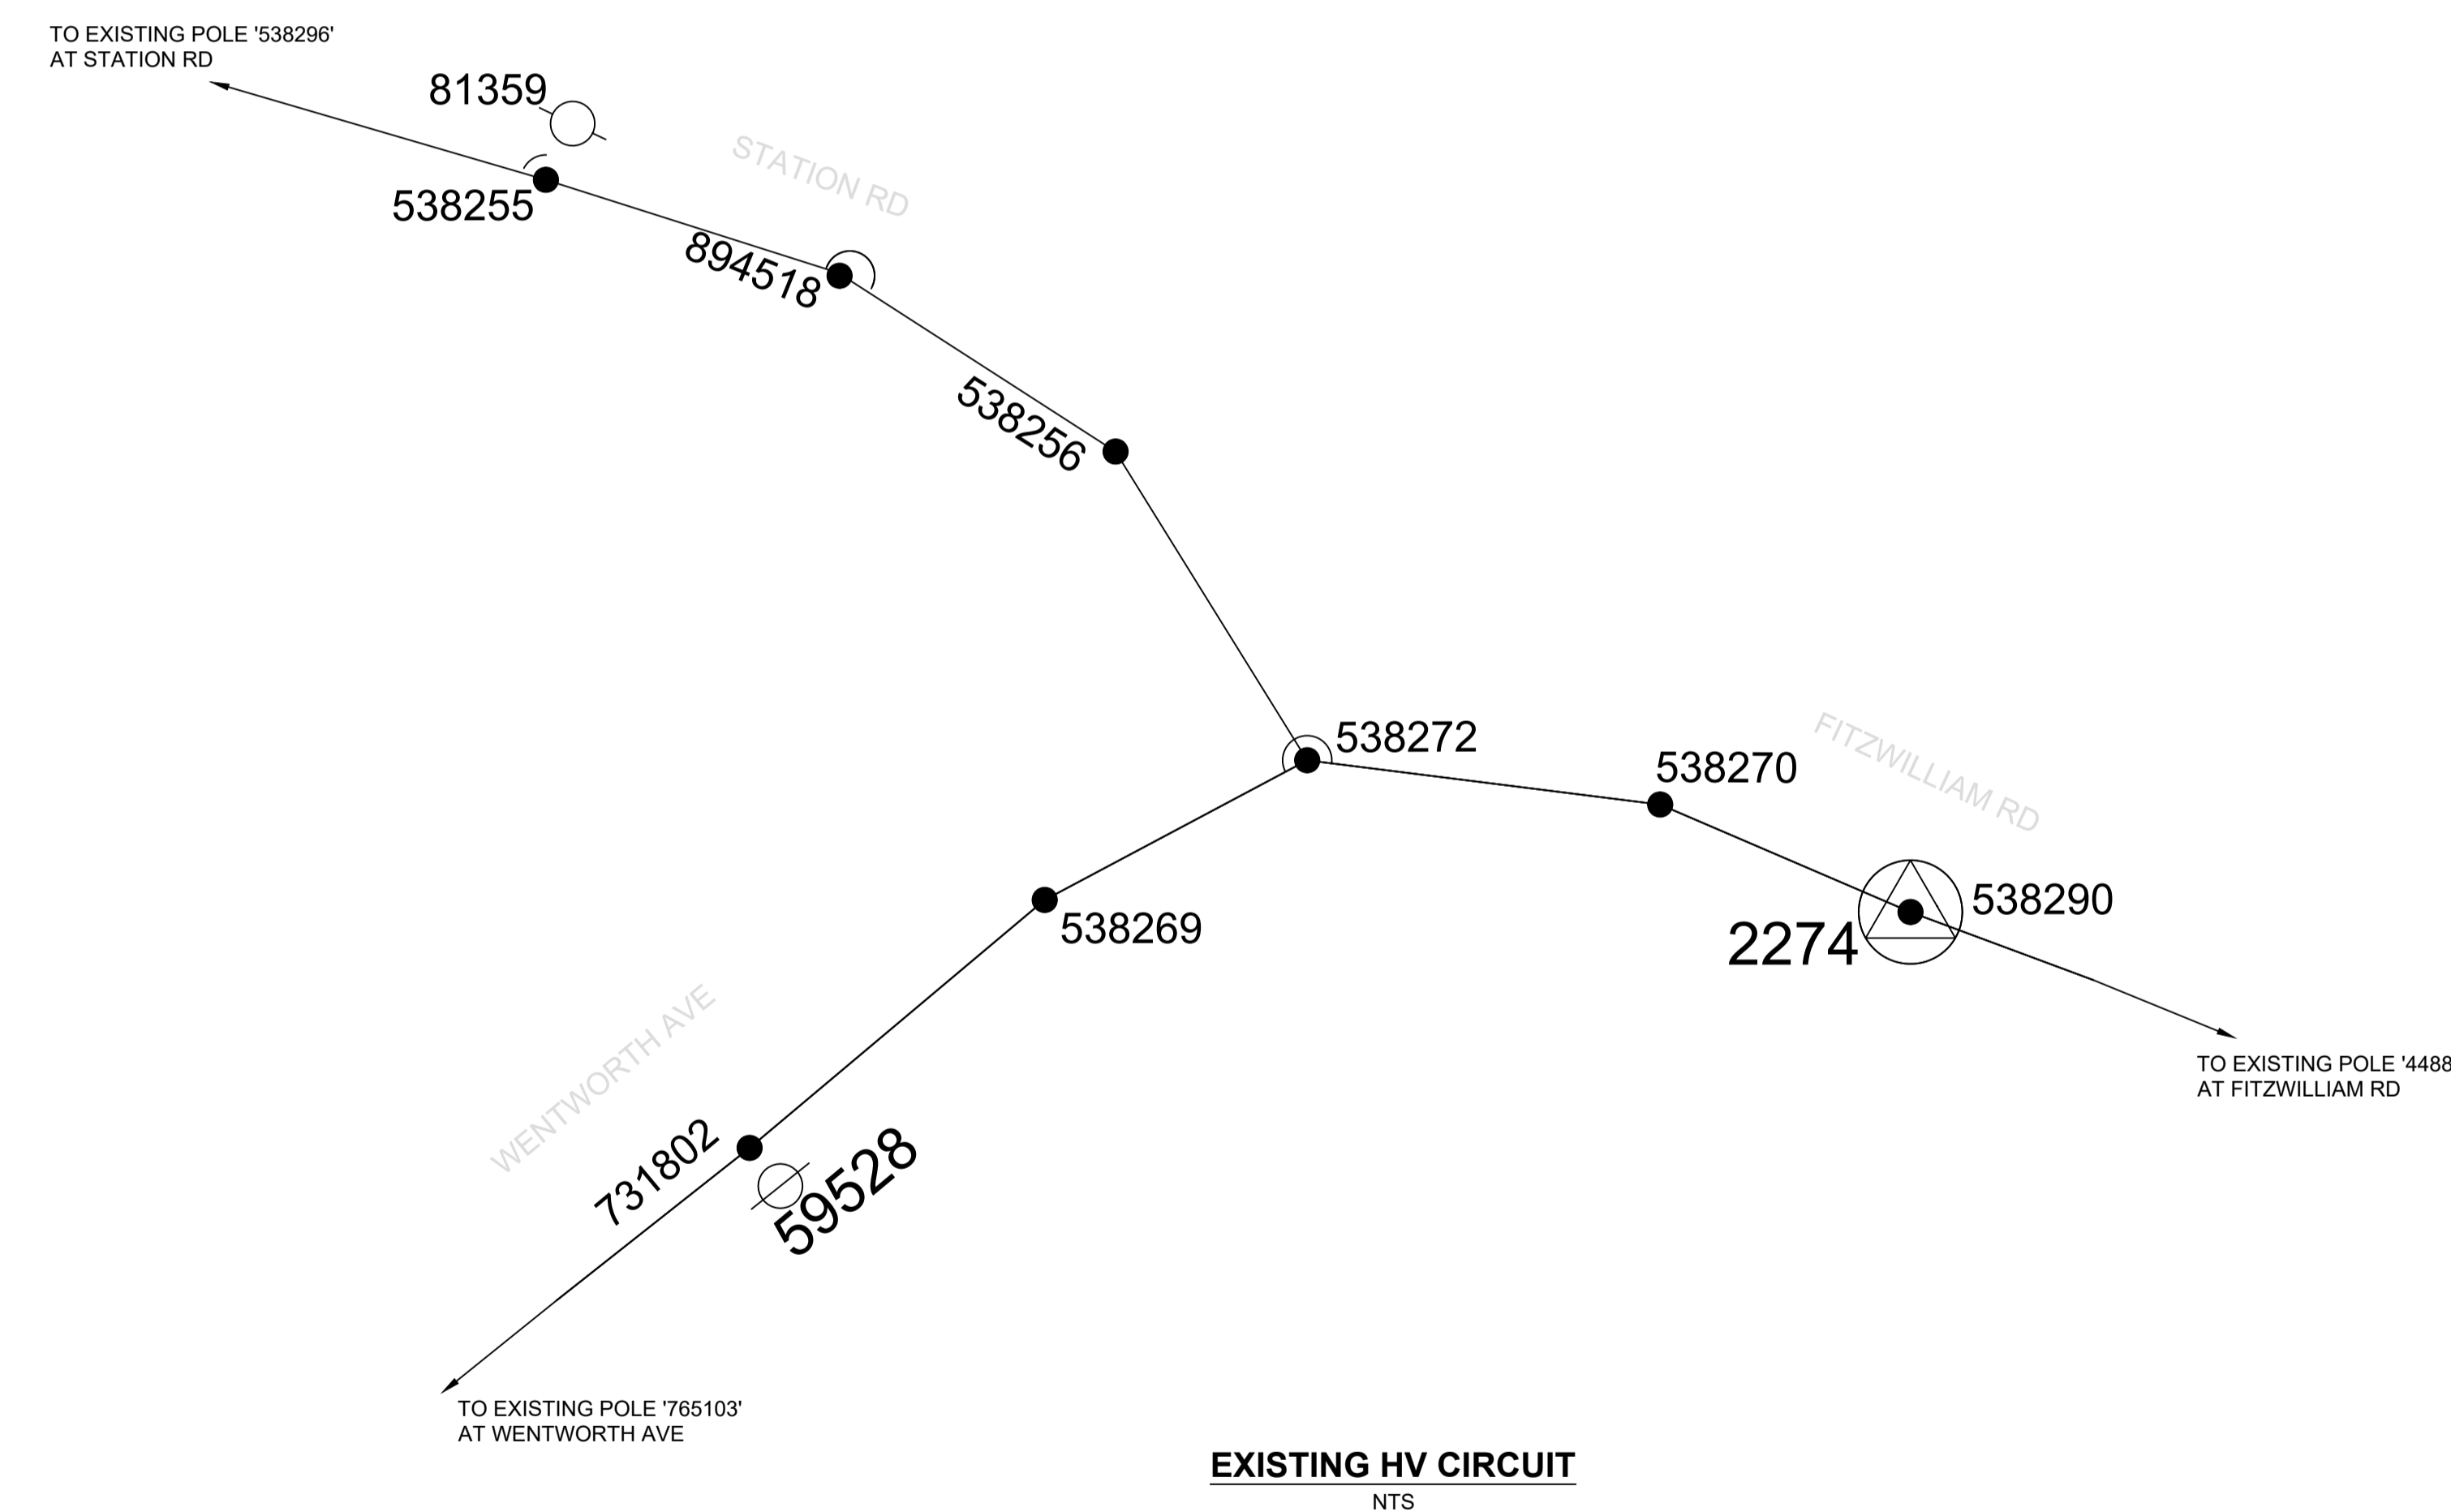

Cadastre: © Land and Property Information 2016

AMENDMENTS
A ORIGINAL ISSUE
DRAFT No.

© THIS DRAWING AND THE COPYRIGHT THEREIN IS THE PROPERTY OF ENDEAVOUR ENERGY AND MAY NOT BE COPIED, REPRODUCED, DISTRIBUTED, LOANED OR USED WITHOUT THE WRITTEN CONSENT OF ENDEAVOUR ENERGY

REFERENCE DRAWING'S		WORK ORDERS	
		GENERAL	
		OVERHEAD	
		UNDERGROUND	
		SUBSTATIONS	

CAMS File No.	ARP6208
AM PROJ. No.	
HV SWITCHING	REQUIRED
EE DEPOT	PARRAMATTA DEPO
EE REGION	NORTHERN
HV OP DIAG	
LOCAL GOV AREA	PARRAMATTA

ORIGINAL SCALE	
DRAWN	J.D.
DATE	31/10/2025
CH'D	R.S.

DO NOT SCALE DIMENSIONS IN METRES GDA2020/MGAS6 COORDINATE SYSTEM

2 STATION ROAD
TOONGABBIE NSW 2146
ARP6208
ASSET RELOCATION APPLICATION
PROPOSED METHOD OF SUPPLY

A1 TBA A

SHEET No 4 OF 4 SHEETS